

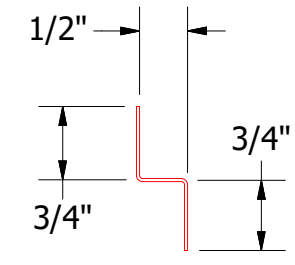
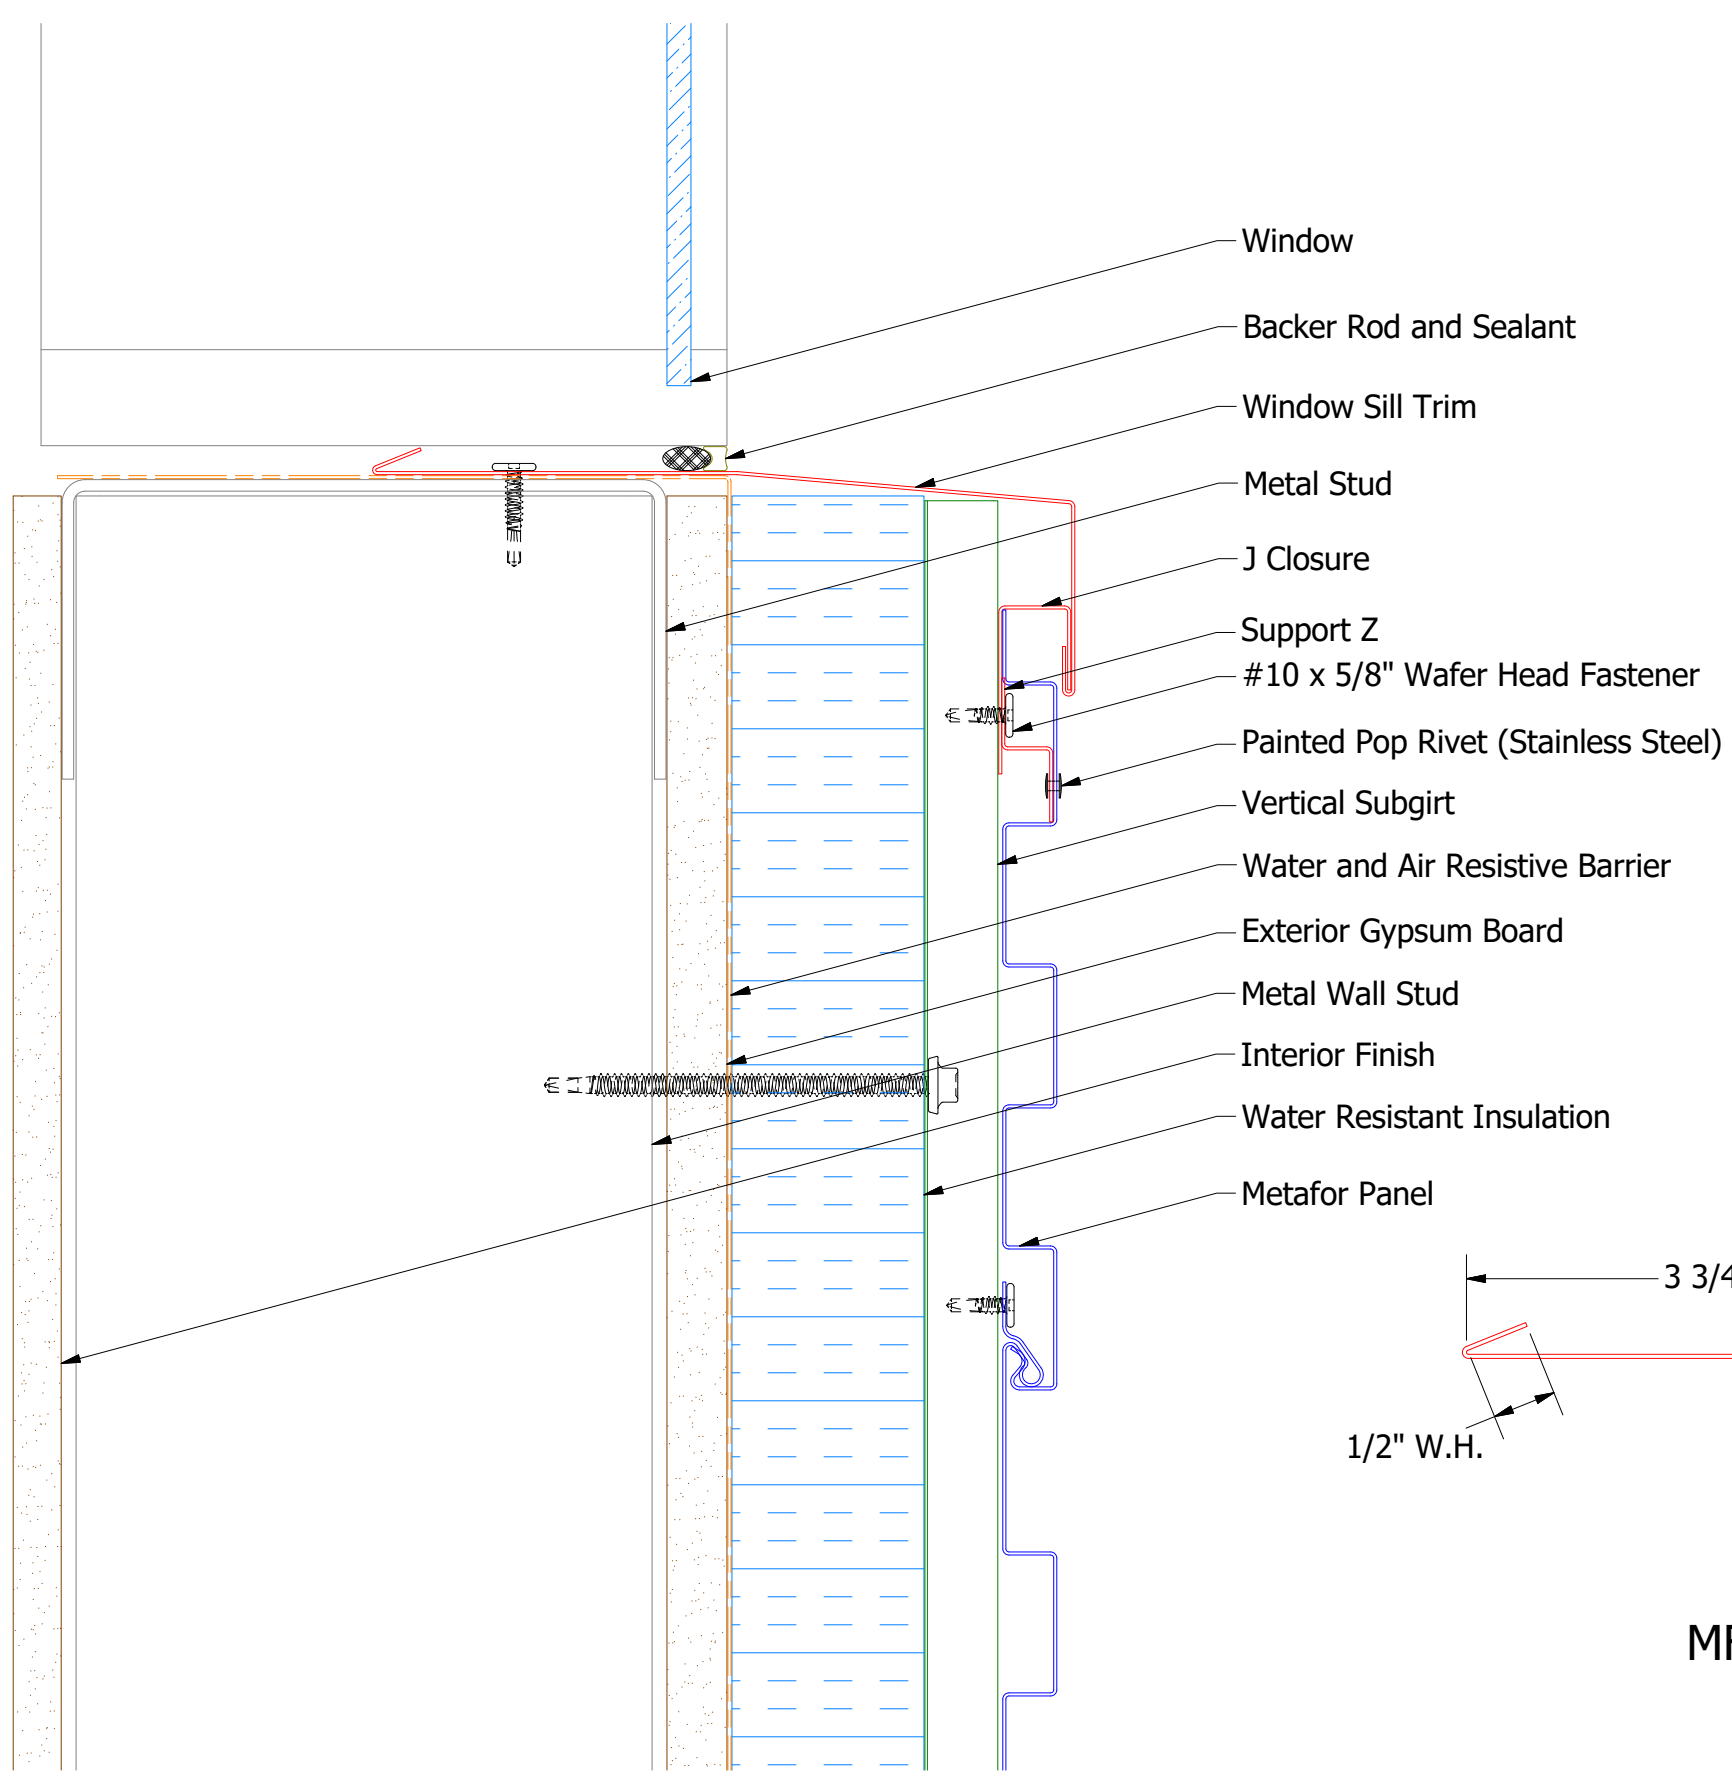



# Horizontal Panel

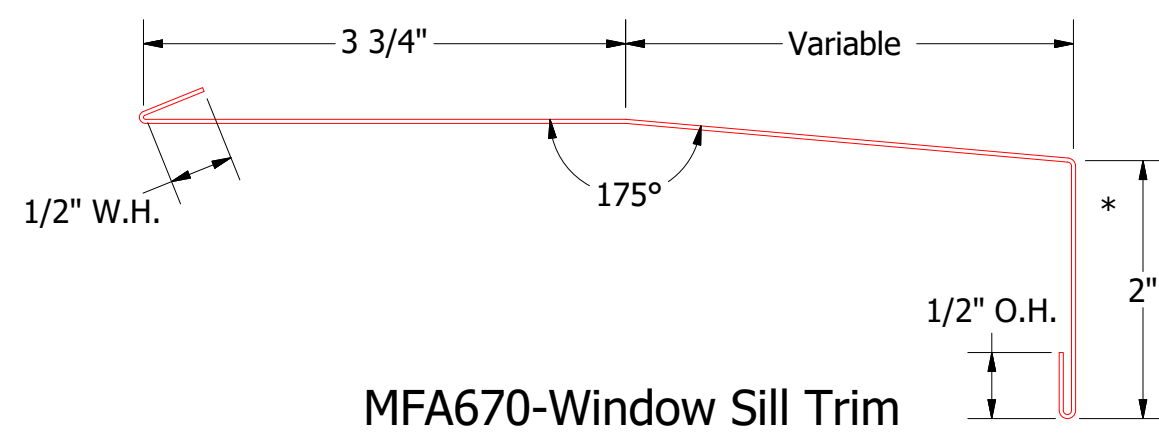

MFA681-Support Z

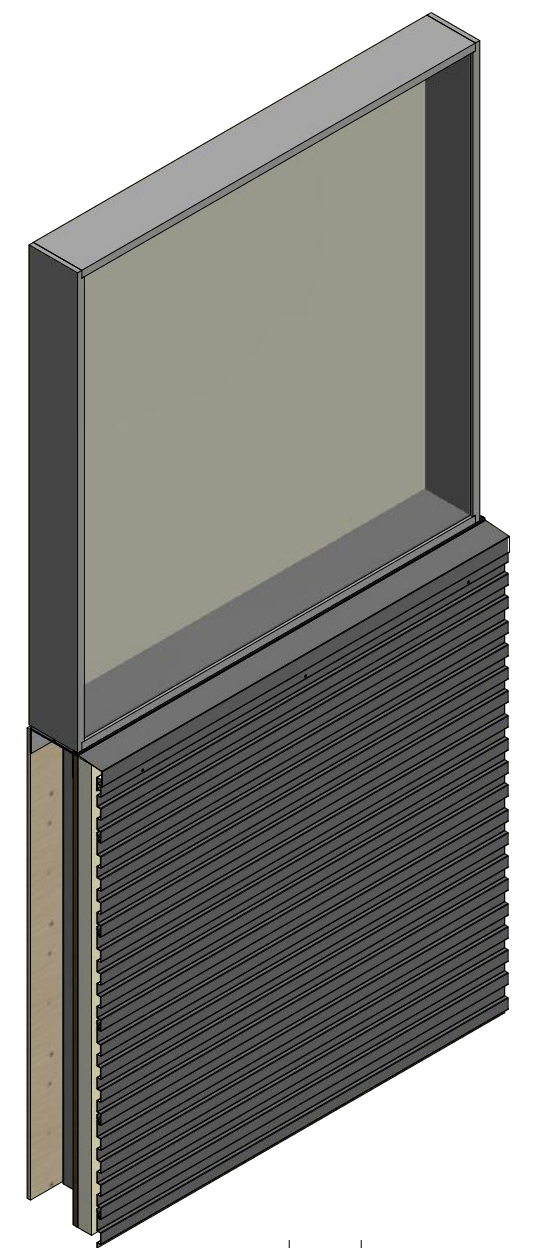

MFA670-Window Sill Trim

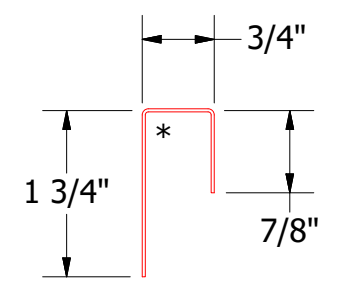

MFA270-J Closure

## 2 Stage Method of Weather Proofing

**ATAS** ATAS INTERNATIONAL, INC  
 Allentown PA  
 610-395-8445  
 Mesa AZ  
 480-558-7210

TITLE		Metafor Window Sill Detail	
DWG. NO.	DR	DATE	8/13/2014
	KRK		
MATERIAL	APP	DATE	
SH. SIZE	B	SCALE	X:X

Note: \* denotes color side.

REV. NO.	DATE	DESCRIPTION OF REVISION	BY	APP