

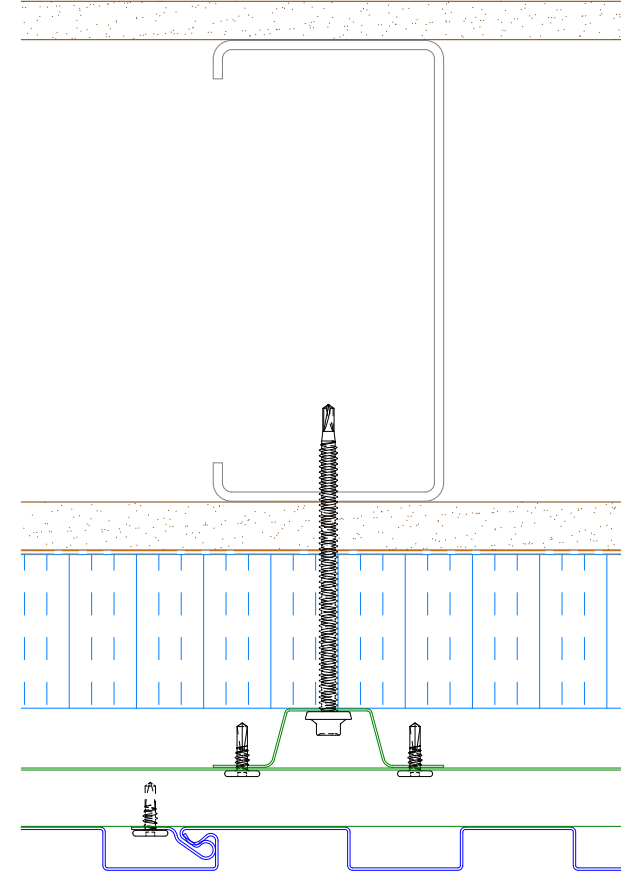
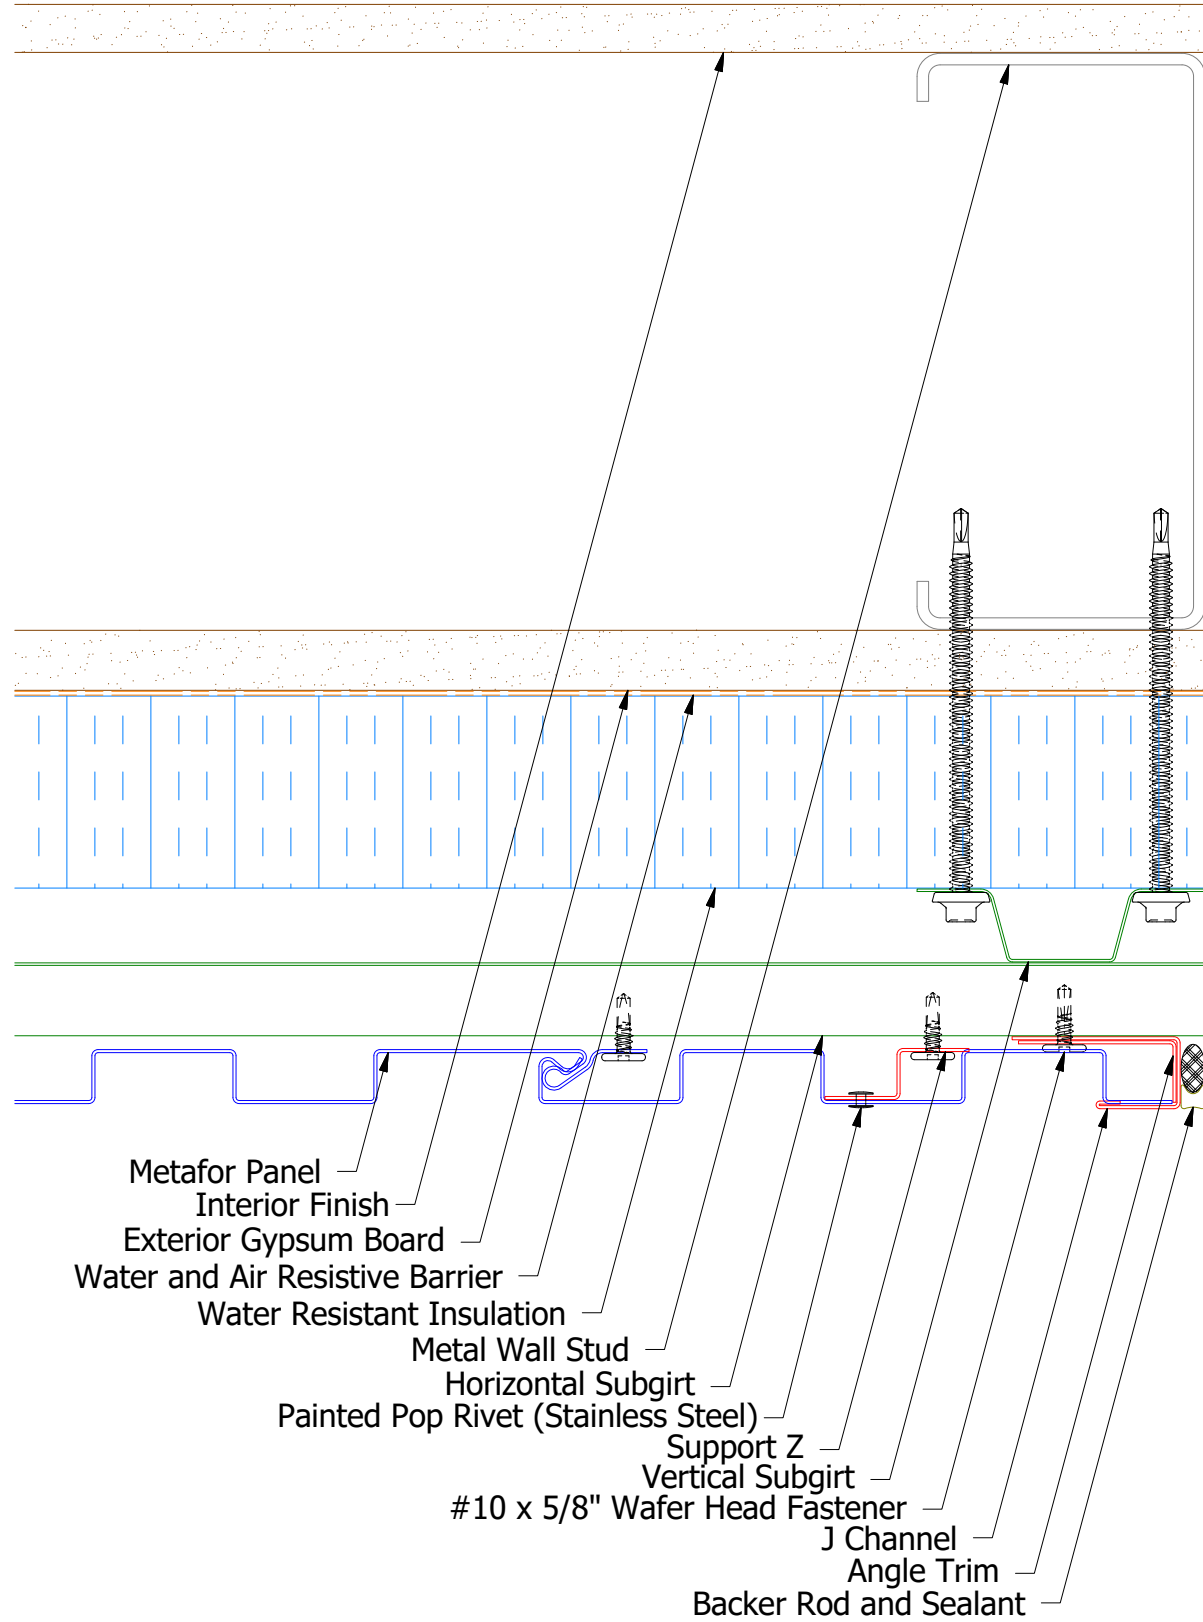



Vertical Panel

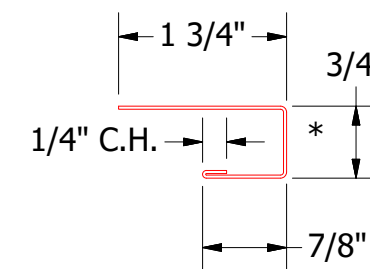


Alternate Subgirt Orientation

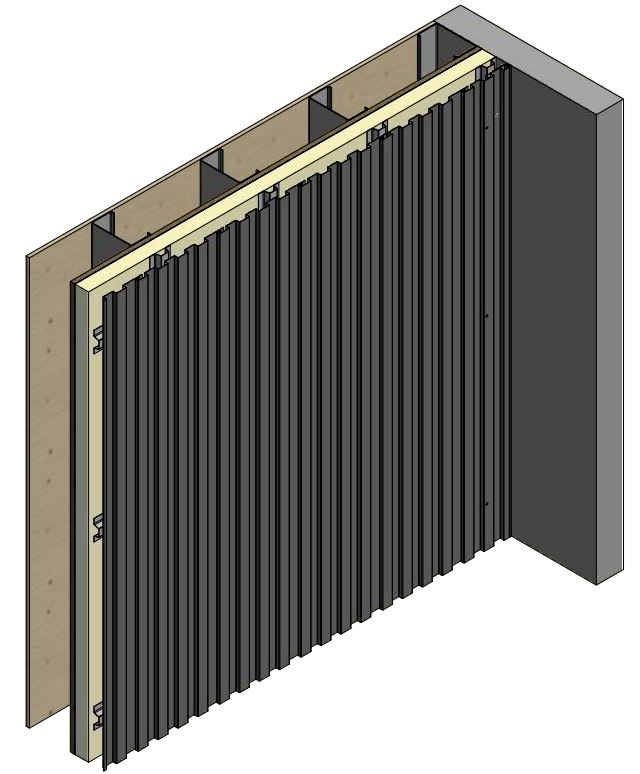

MFA034 - J Channel

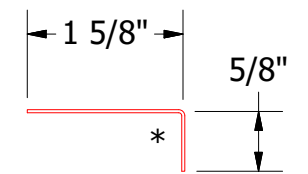

MFA680 - Angle Trim

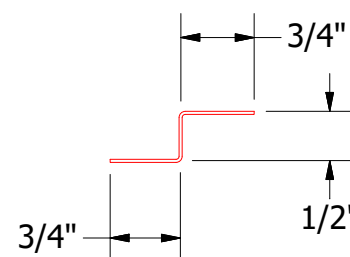

MFA681 - Support Z

2 Stage Method of Weather Proofing


ATAS INTERNATIONAL, INC
 Allentown PA
 610-395-8445
 Mesa AZ
 480-558-7210

Metafor Endwall Detail

REV. NO.	DATE	DESCRIPTION OF REVISION	BY	APP	TITLE	DWG. NO.	DR	DATE
					Metafor Endwall Detail		KRK	8/12/2014
							APP	DATE
							SH. SIZE	SCALE
							B	X:X

Note: * denotes color side.