
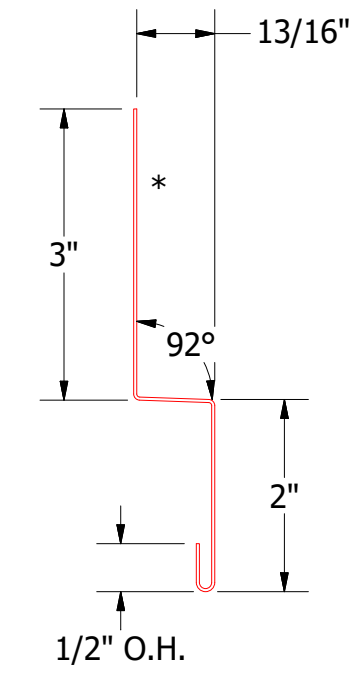
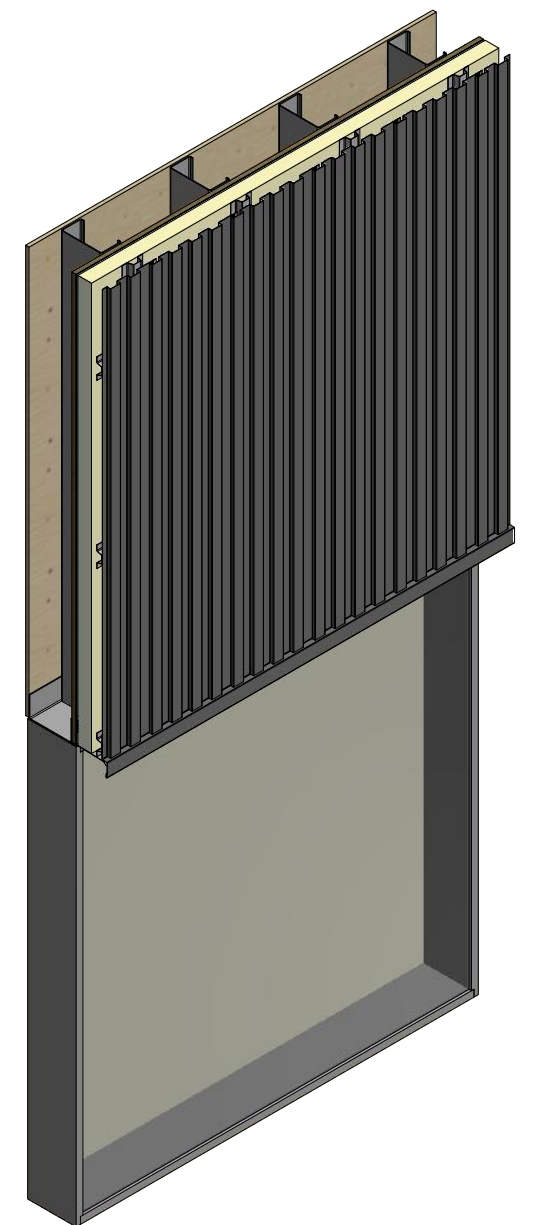
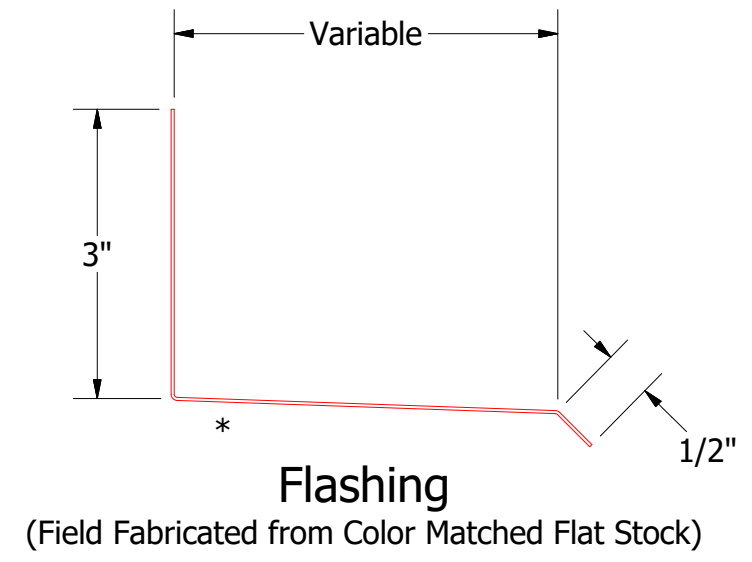


# Vertical Panel

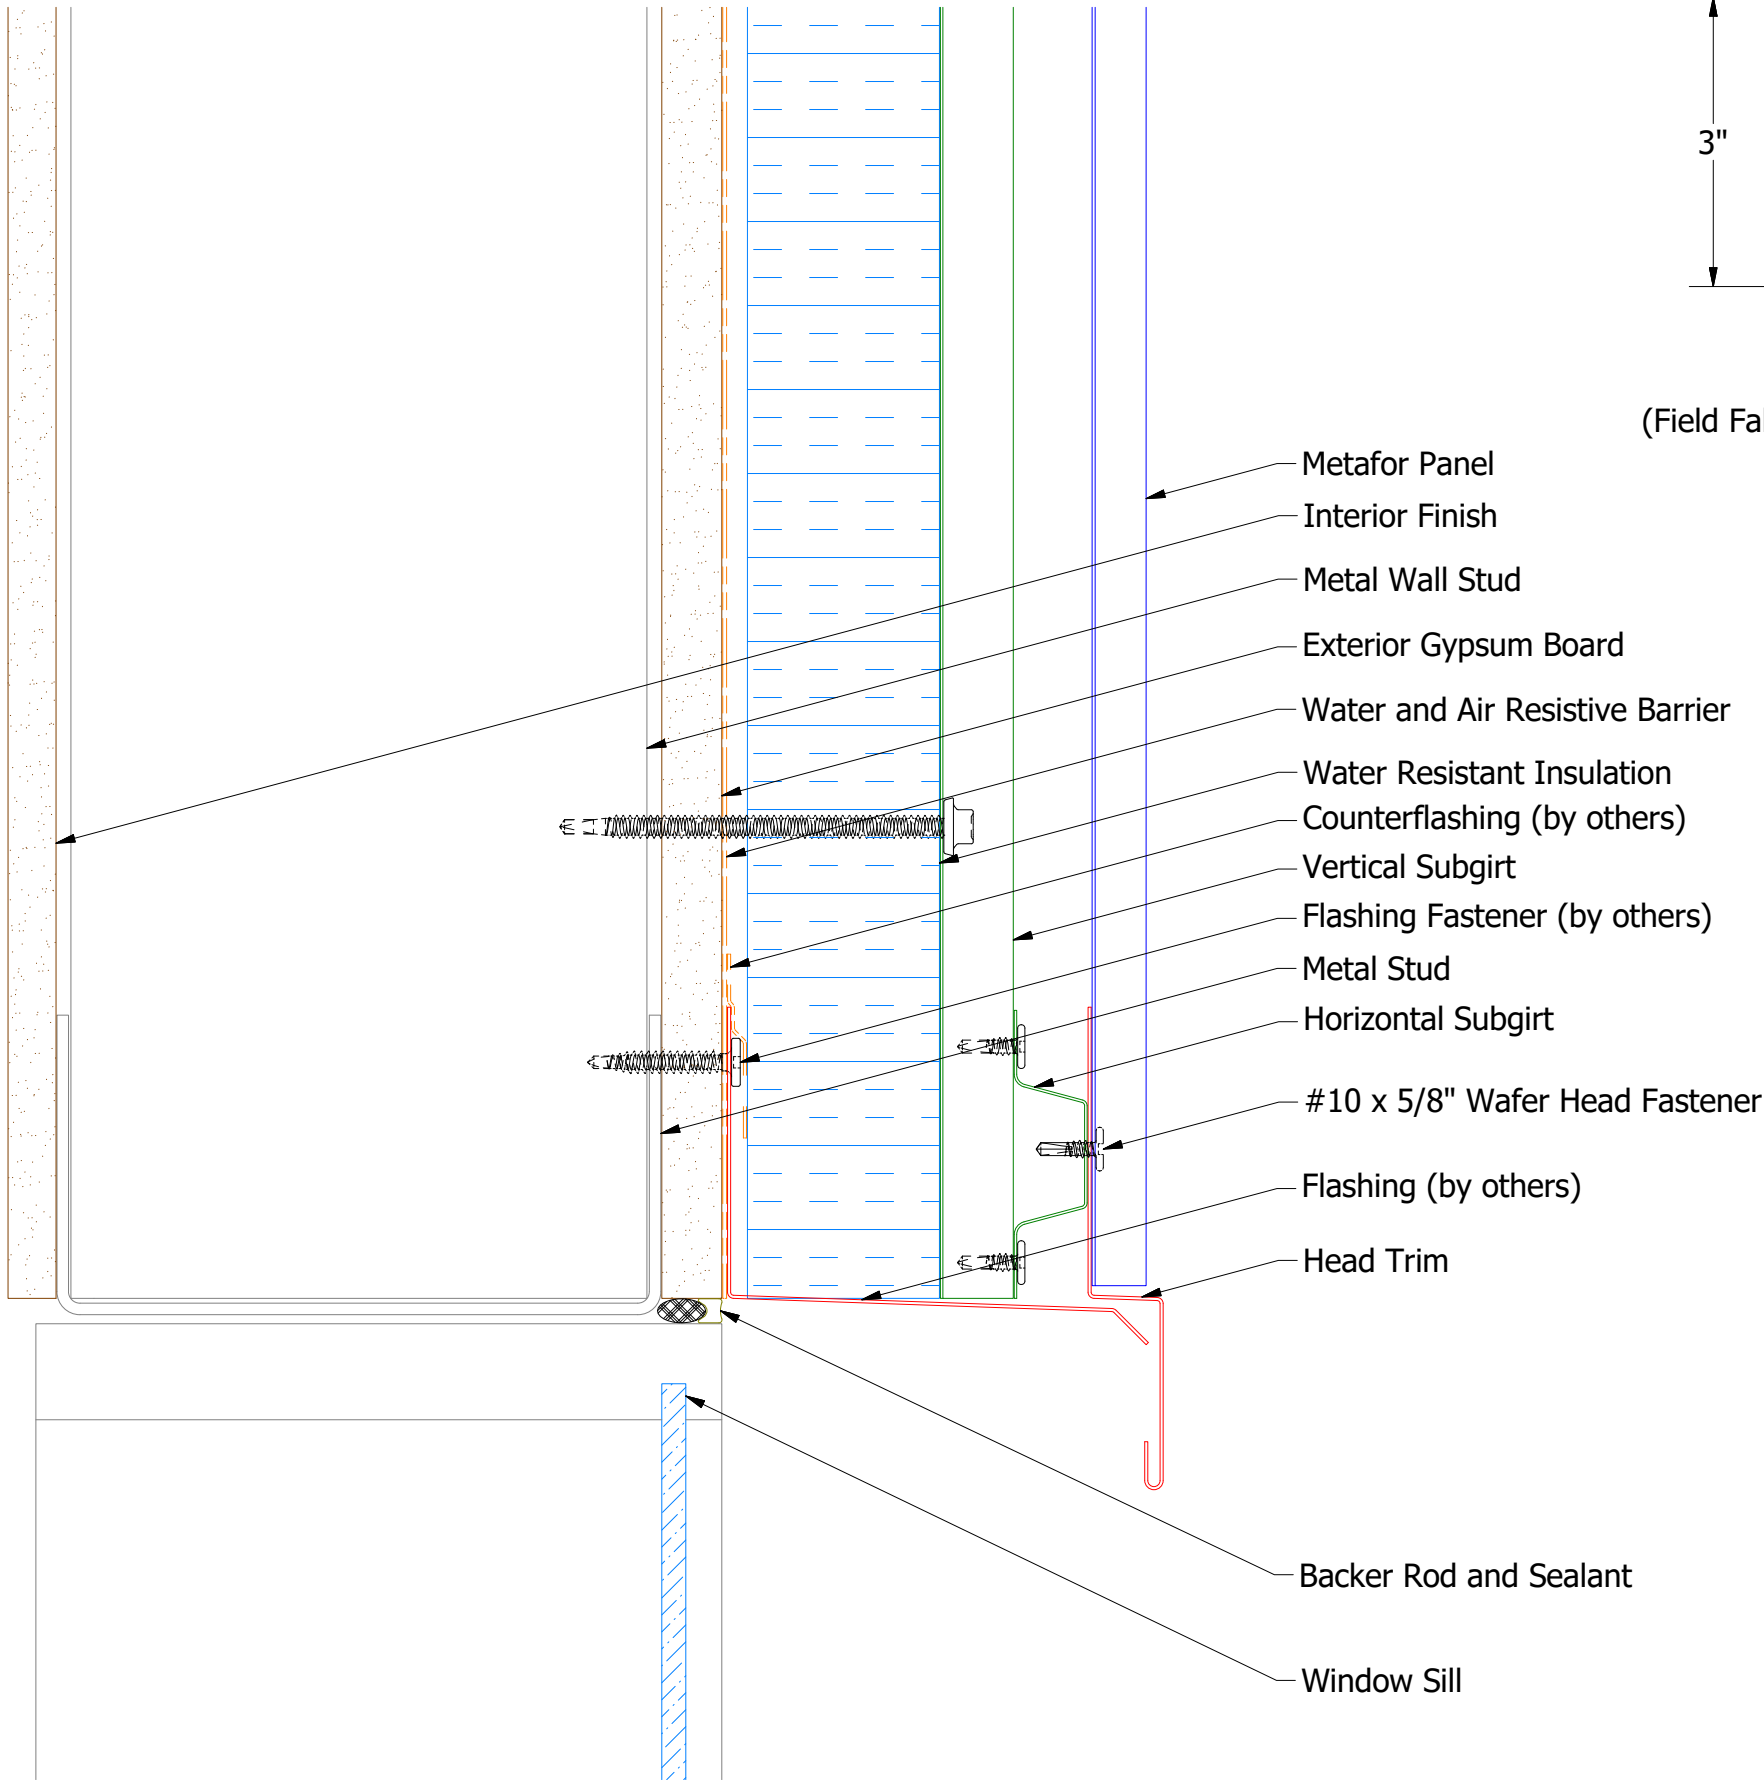

## 2 Stage Method of Weather Proofing

**ATAS** ATAS INTERNATIONAL, INC  
Allentown PA  
610-395-8445  
Mesa AZ  
480-558-7210

TITLE		Metafor Head Detail	
DWG. NO.	DR	DATE	8/12/2014
	KRK	DATE	
MATERIAL	APP	DATE	
SH. SIZE	B	SCALE	X:X

REV. NO.	DATE	DESCRIPTION OF REVISION	BY	APP

Note: \* denotes color side.