





# Vertical Panel

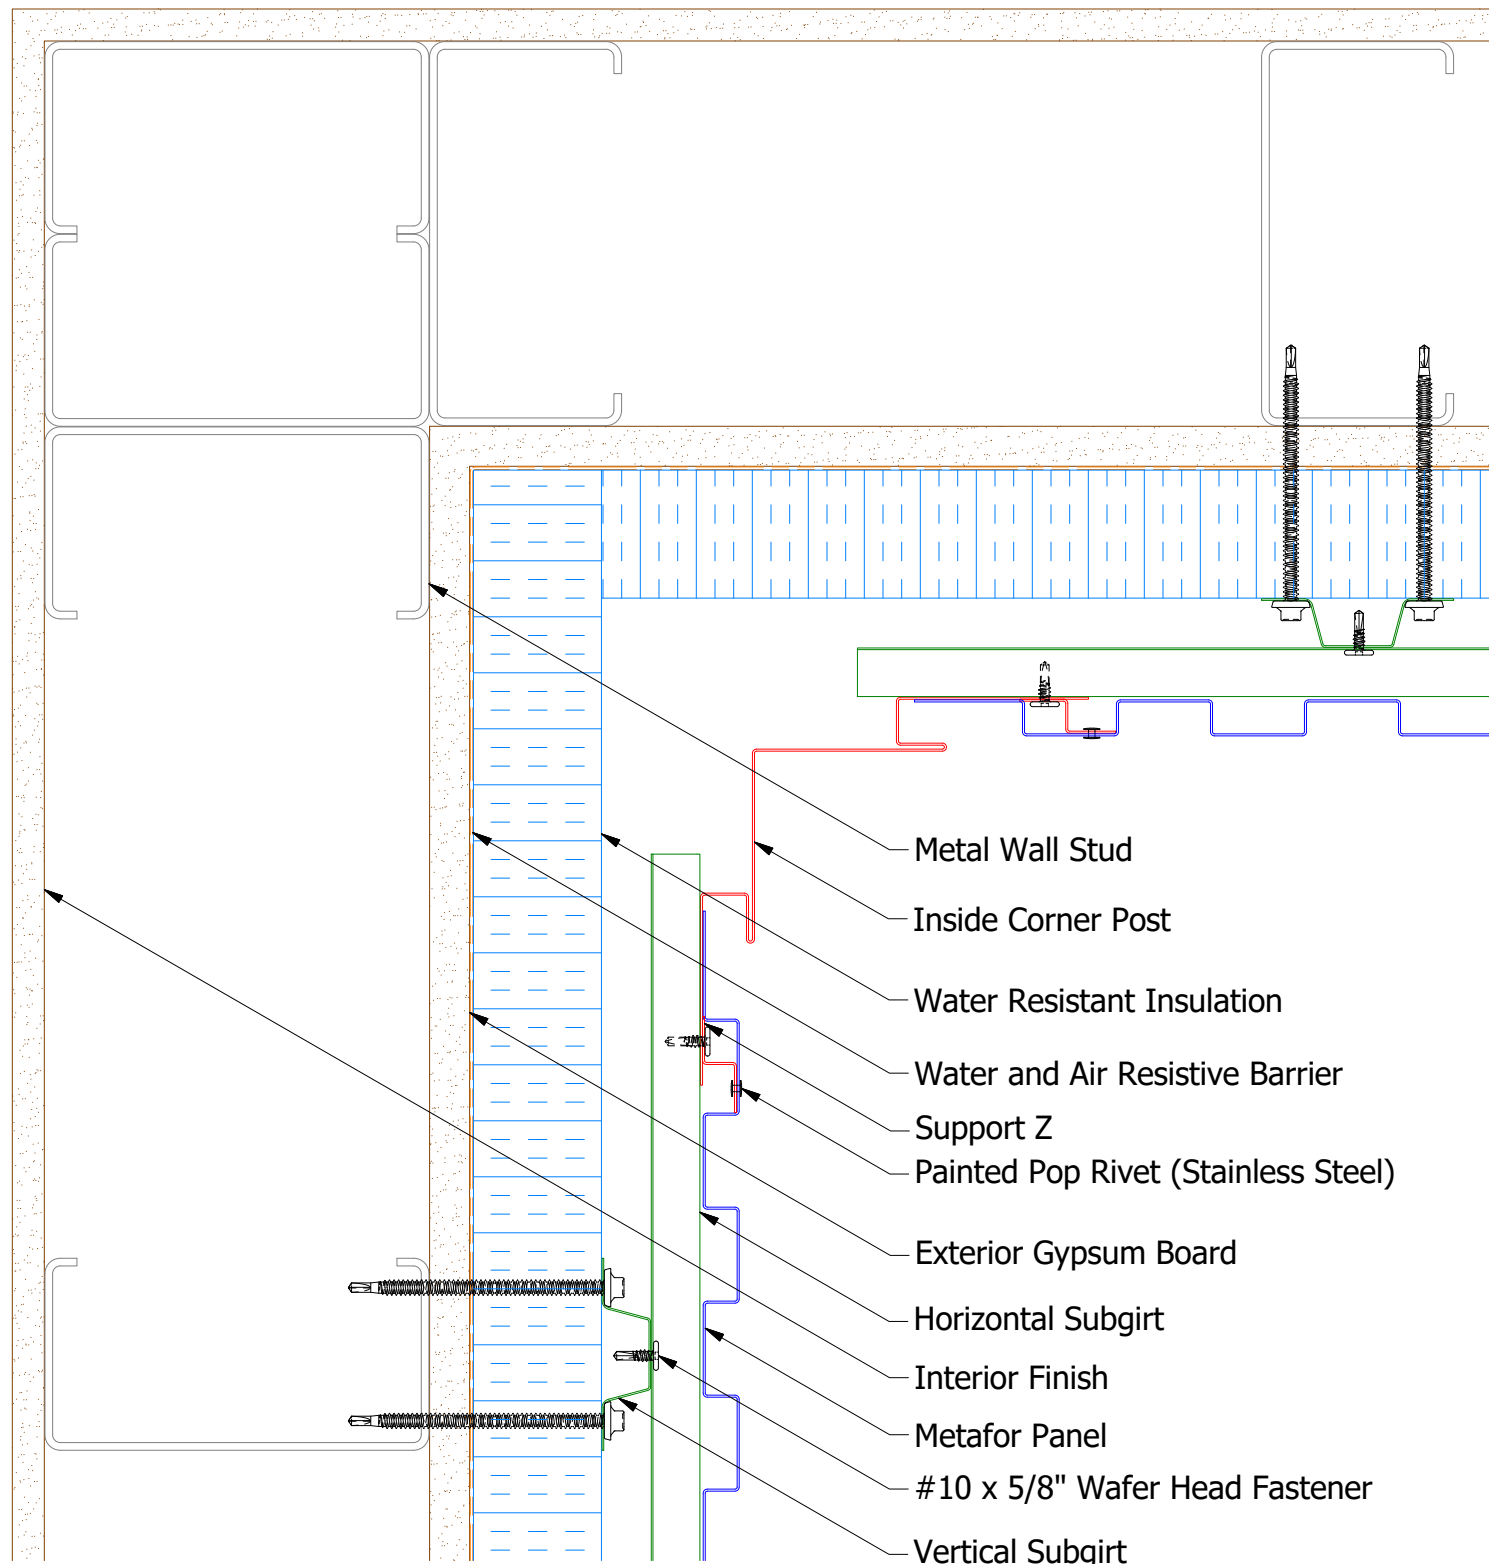


- Metal Wall Stud
- Inside Corner Post
- Water Resistant Insulation
- Water and Air Resistive Barrier
- Support Z
- Painted Pop Rivet (Stainless Steel)
- Exterior Gypsum Board
- Horizontal Subgirt
- Interior Finish
- Metafor Panel
- #10 x 5/8" Wafer Head Fastener
- Vertical Subgirt

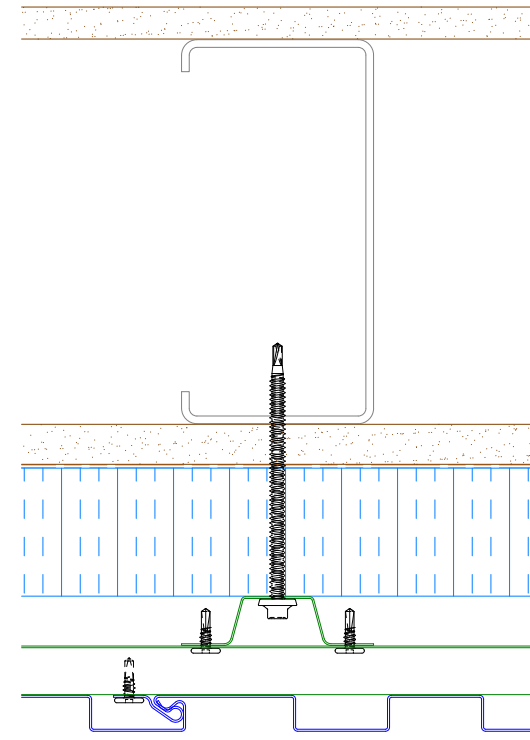

Alternate Subgirt Orientation

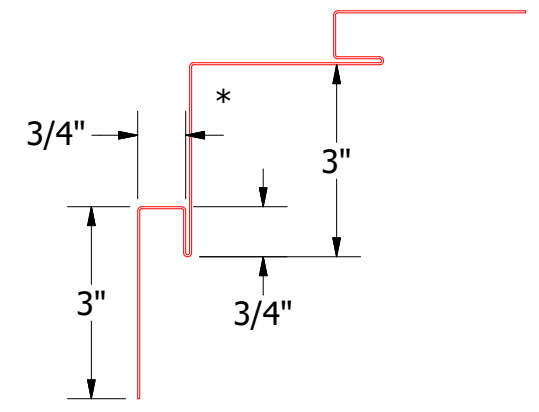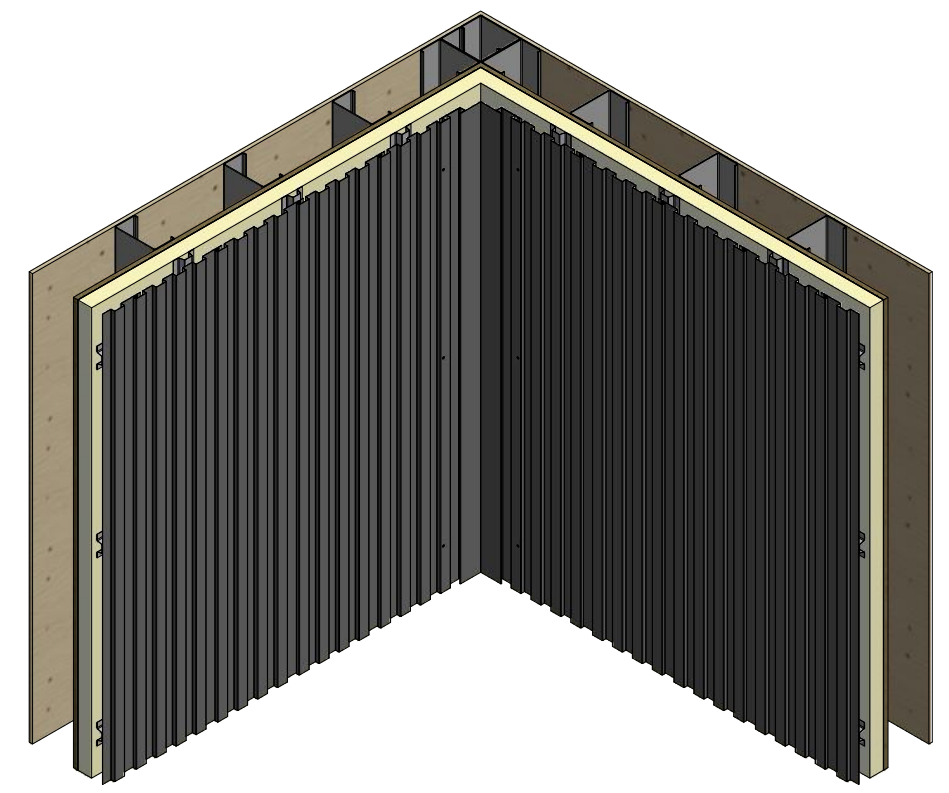

MFA601-Inside Corner Post

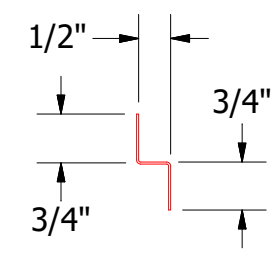

MFA681-Support Z

2 Stage Method of Weather Proofing

 <b>ATAS INTERNATIONAL, INC</b> Allentown PA 610-395-8445 Mesa AZ 480-558-7210		TITLE
		Metafor Inside Corner Detail
DWG. NO.	DR	DATE
	KRK	8/12/2014
MATERIAL	APP	DATE
REV. NO.	DATE	DESCRIPTION OF REVISION
	BY	APP
	SH. SIZE	SCALE
	B	X:X

Note: \* denotes color side.

REV. NO.	DATE	DESCRIPTION OF REVISION	BY	APP