

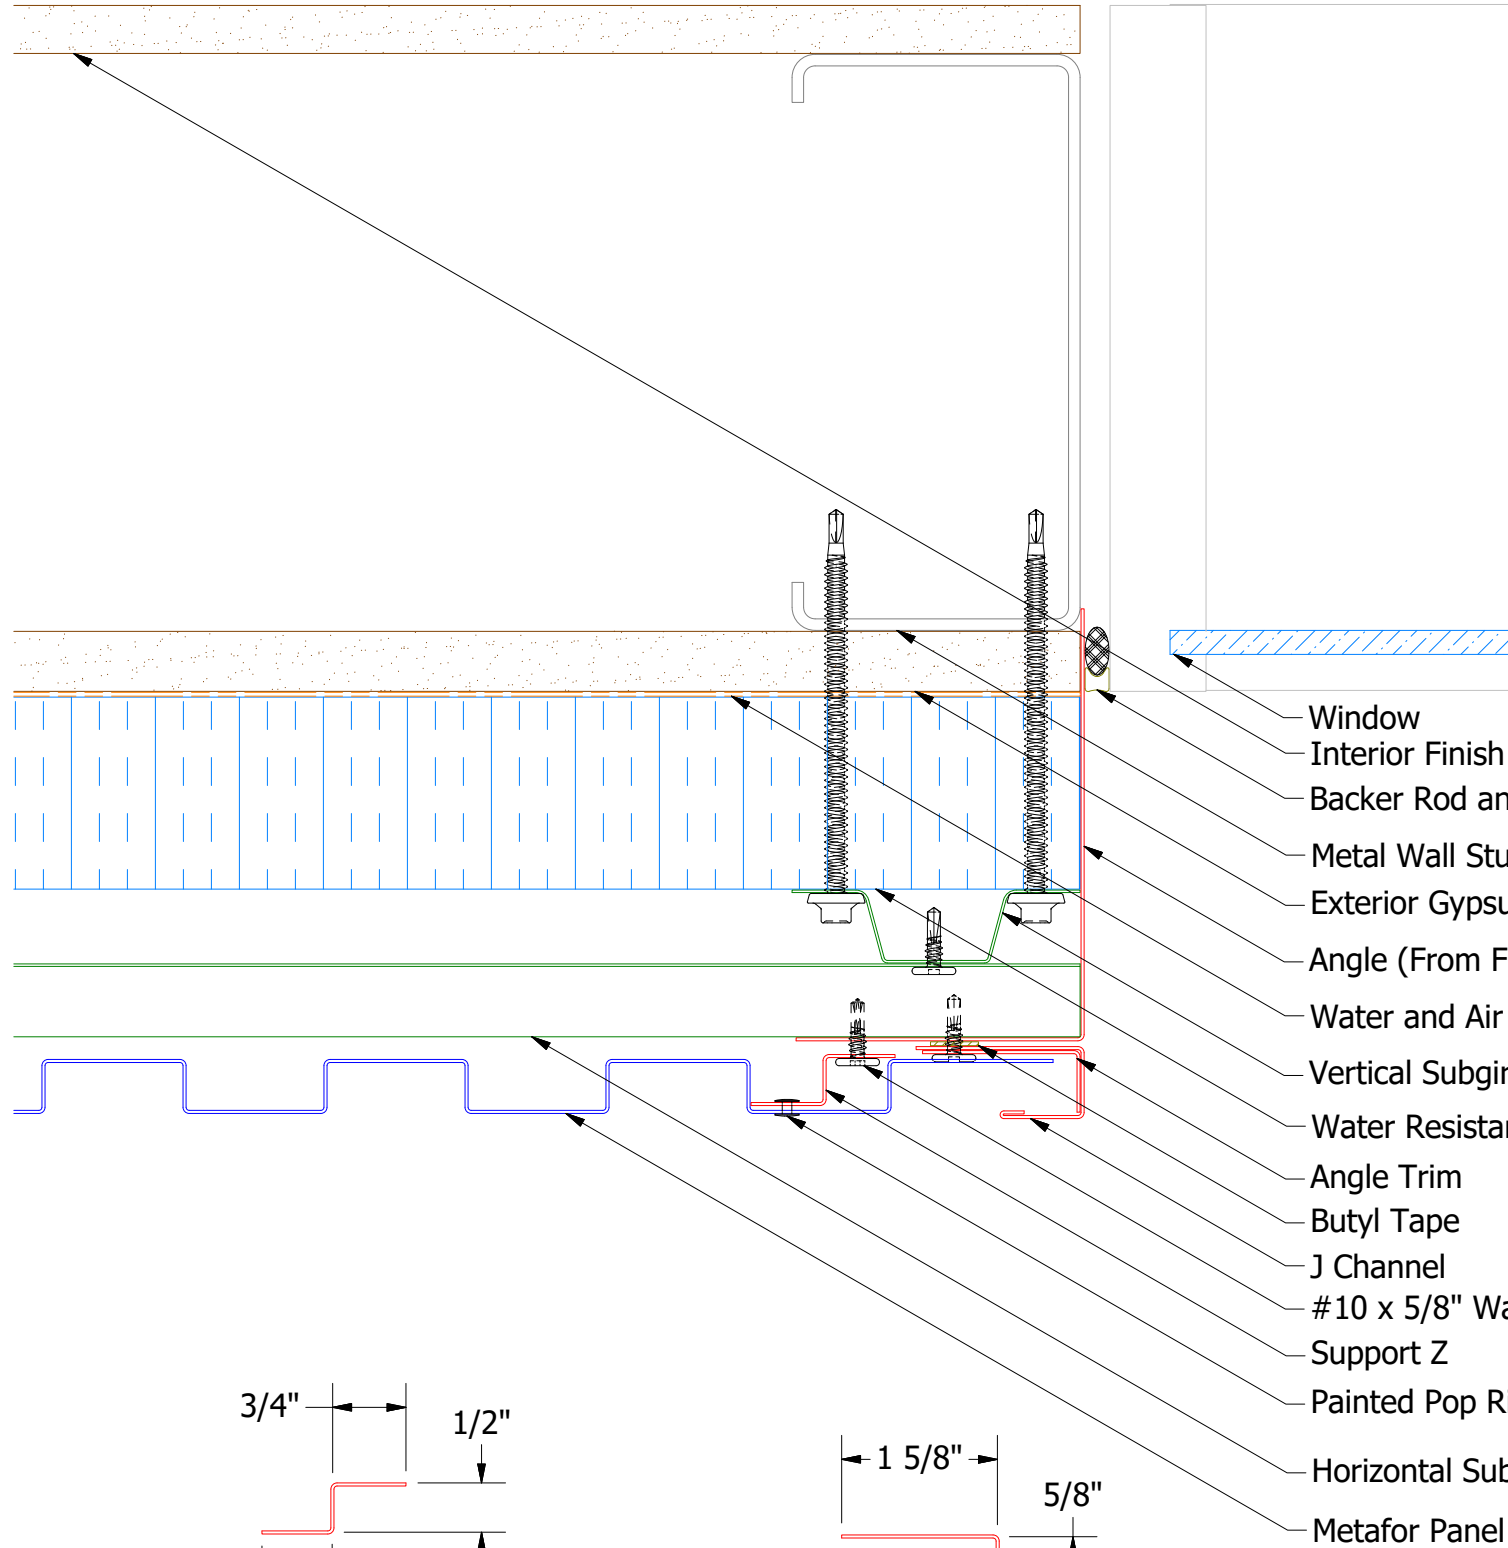






Vertical Panel

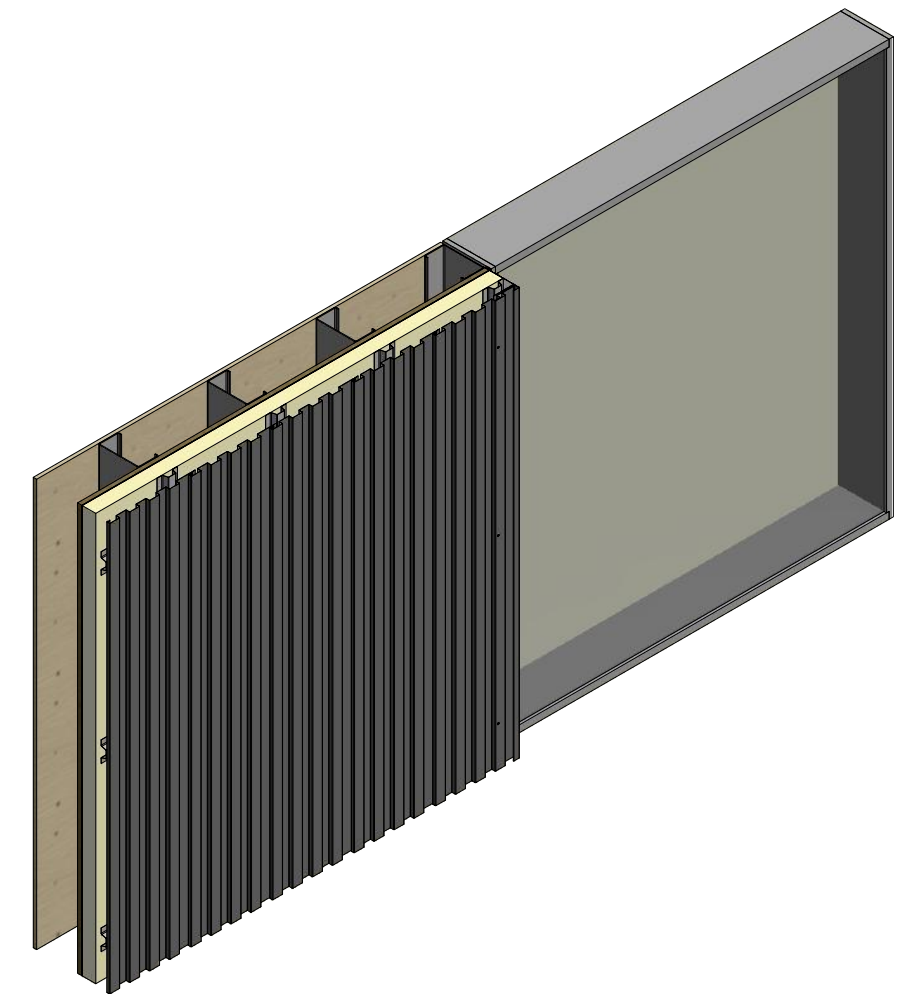

Alternate Subgirt Orientation (NTS)

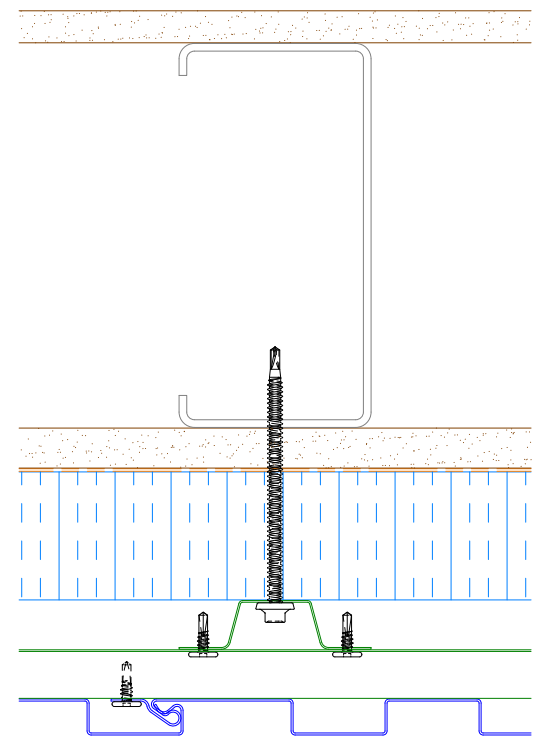

- Window
- Interior Finish
- Backer Rod and Sealant
- Metal Wall Stud
- Exterior Gypsum Board
- Angle (From Flatstock)
- Water and Air Resistive Barrier
- Vertical Subgirt
- Water Resistant Insulation
- Angle Trim
- Butyl Tape
- J Channel
- #10 x 5/8" Wafer Head Fastener
- Support Z
- Painted Pop Rivet (Stainless Steel)
- Horizontal Subgirt
- Metafor Panel

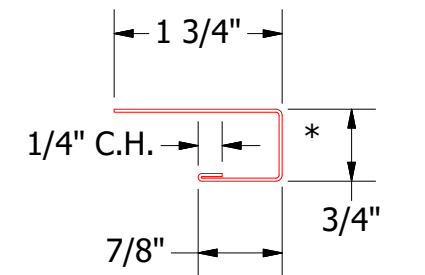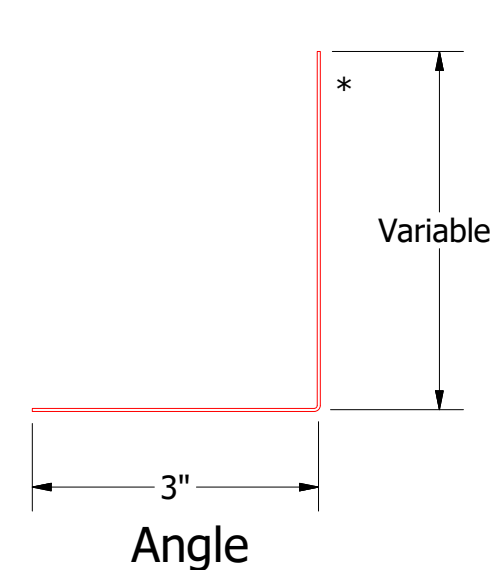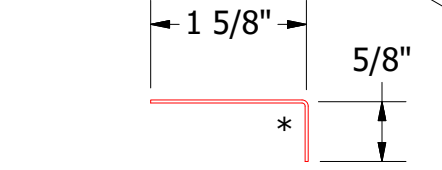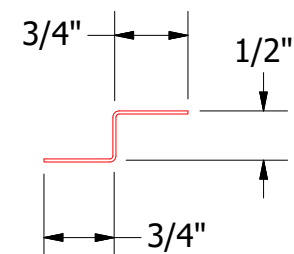

2 Stage Method of Weather Proofing

ATAS ATAS INTERNATIONAL, INC
 Allentown PA
 610-395-8445
 Mesa AZ
 480-558-7210

TITLE		Metafor Jamb Detail	
DWG. NO.	DR	KRK	DATE 8/12/2014
MATERIAL	APP		DATE
REV. NO.	DATE	DESCRIPTION OF REVISION	BY APP
			SH. SIZE B SCALE X:X

Note: * denotes color side.