

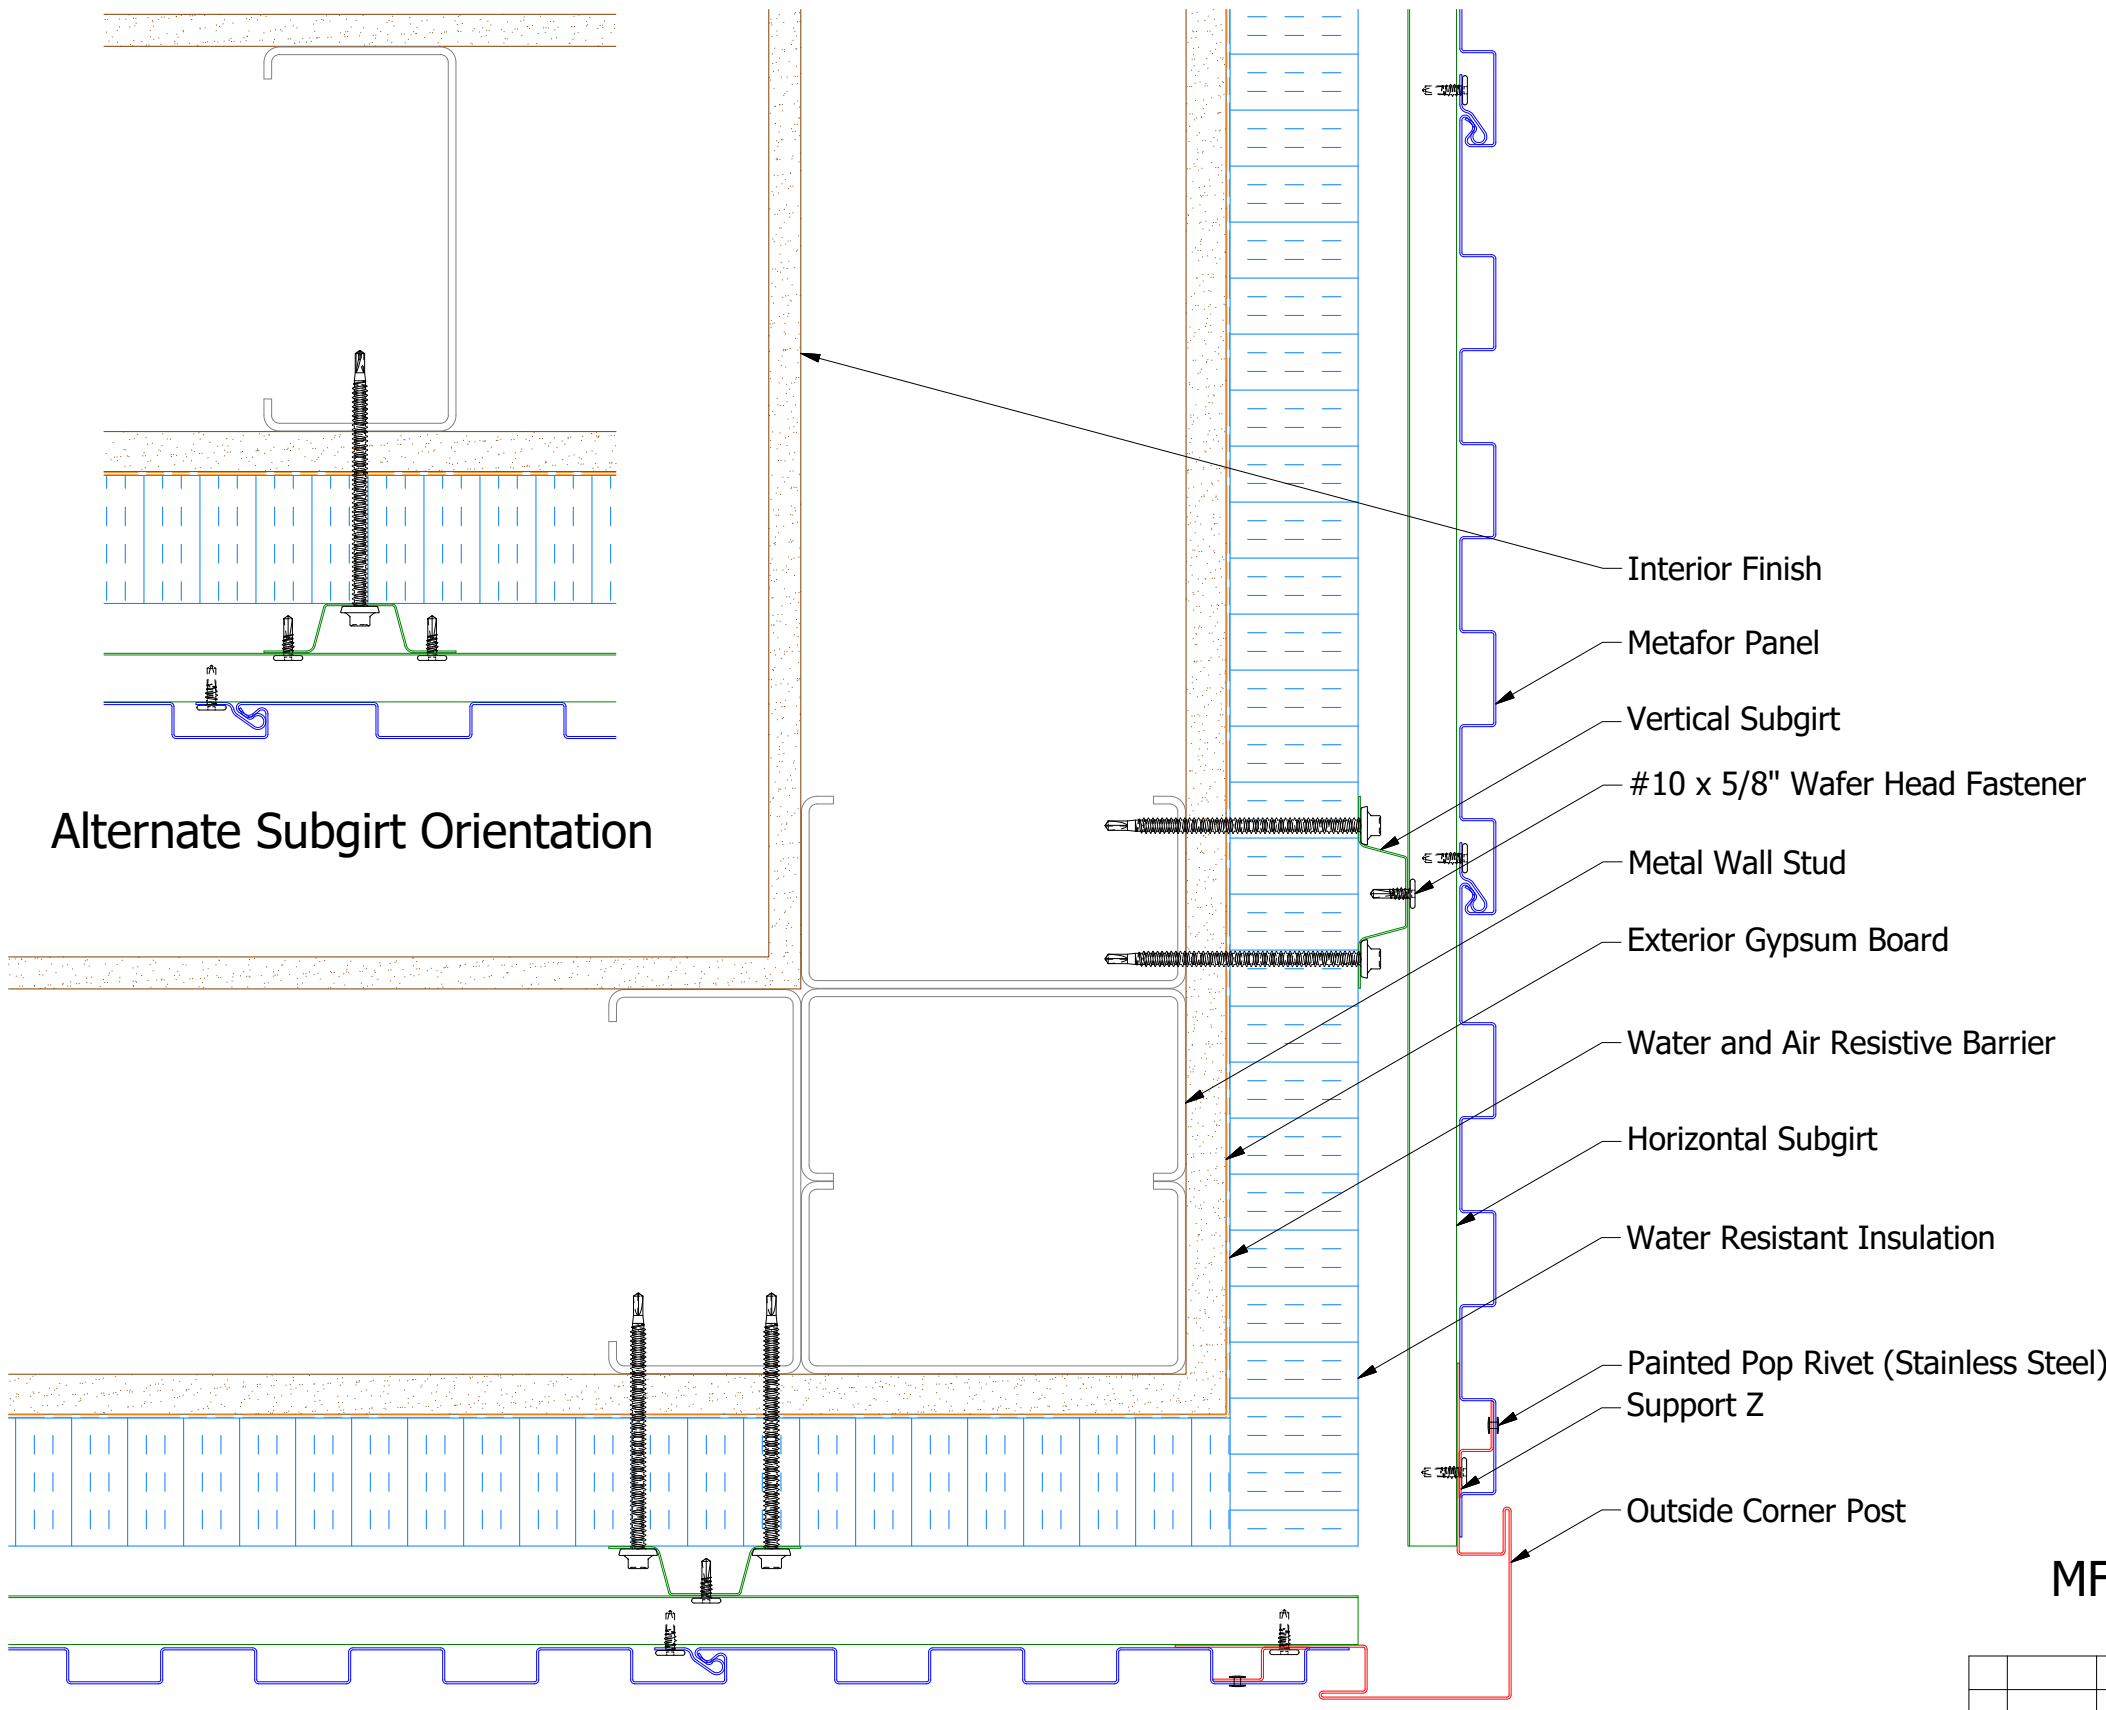


Vertical Panel

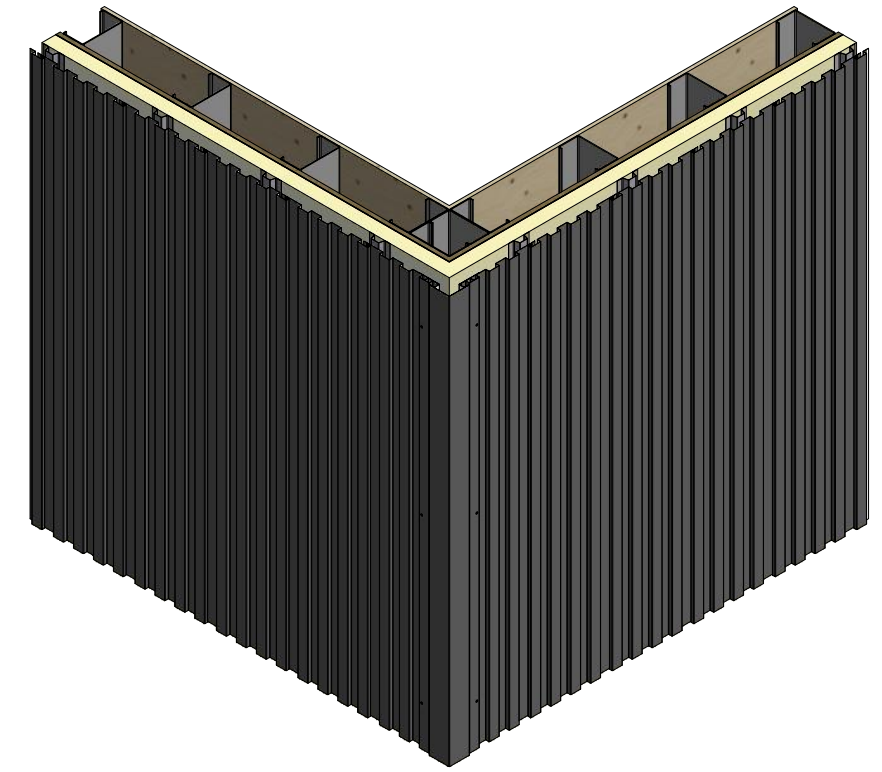


Alternate Subgirt Orientation

- Interior Finish
- Metafor Panel
- Vertical Subgirt
- #10 x 5/8" Wafer Head Fastener
- Metal Wall Stud
- Exterior Gypsum Board
- Water and Air Resistive Barrier
- Horizontal Subgirt
- Water Resistant Insulation
- Painted Pop Rivet (Stainless Steel)
- Support Z
- Outside Corner Post

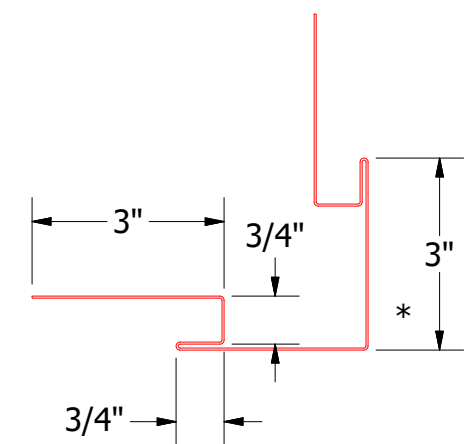

MFA602-Outside Corner Post

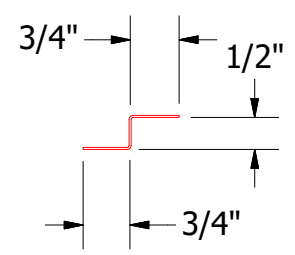

MFA681-Support Z

2 Stage Method of Weather Proofing

ATAS ATAS INTERNATIONAL, INC
 Allentown PA
 610-395-8445
 Mesa AZ
 480-558-7210

TITLE **Metafor Outside Corner Detail**

DWG. NO.	DR	DATE
	KRK	8/12/2014
MATERIAL	APP	DATE
SH. SIZE	B	SCALE
		X:X

Note: * denotes color side.

REV. NO.	DATE	DESCRIPTION OF REVISION	BY	APP