
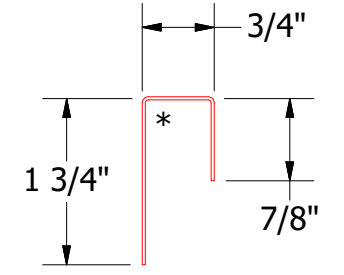
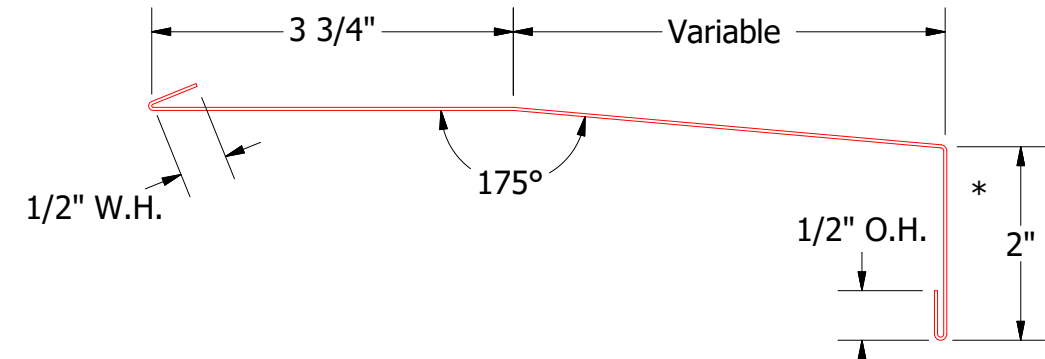
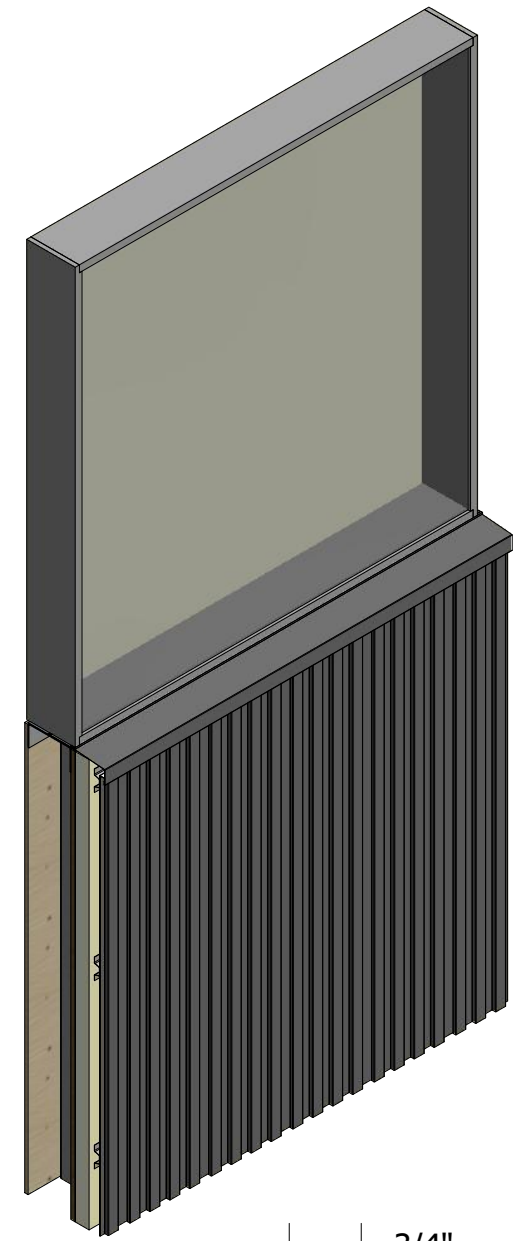


# Vertical Subgirt

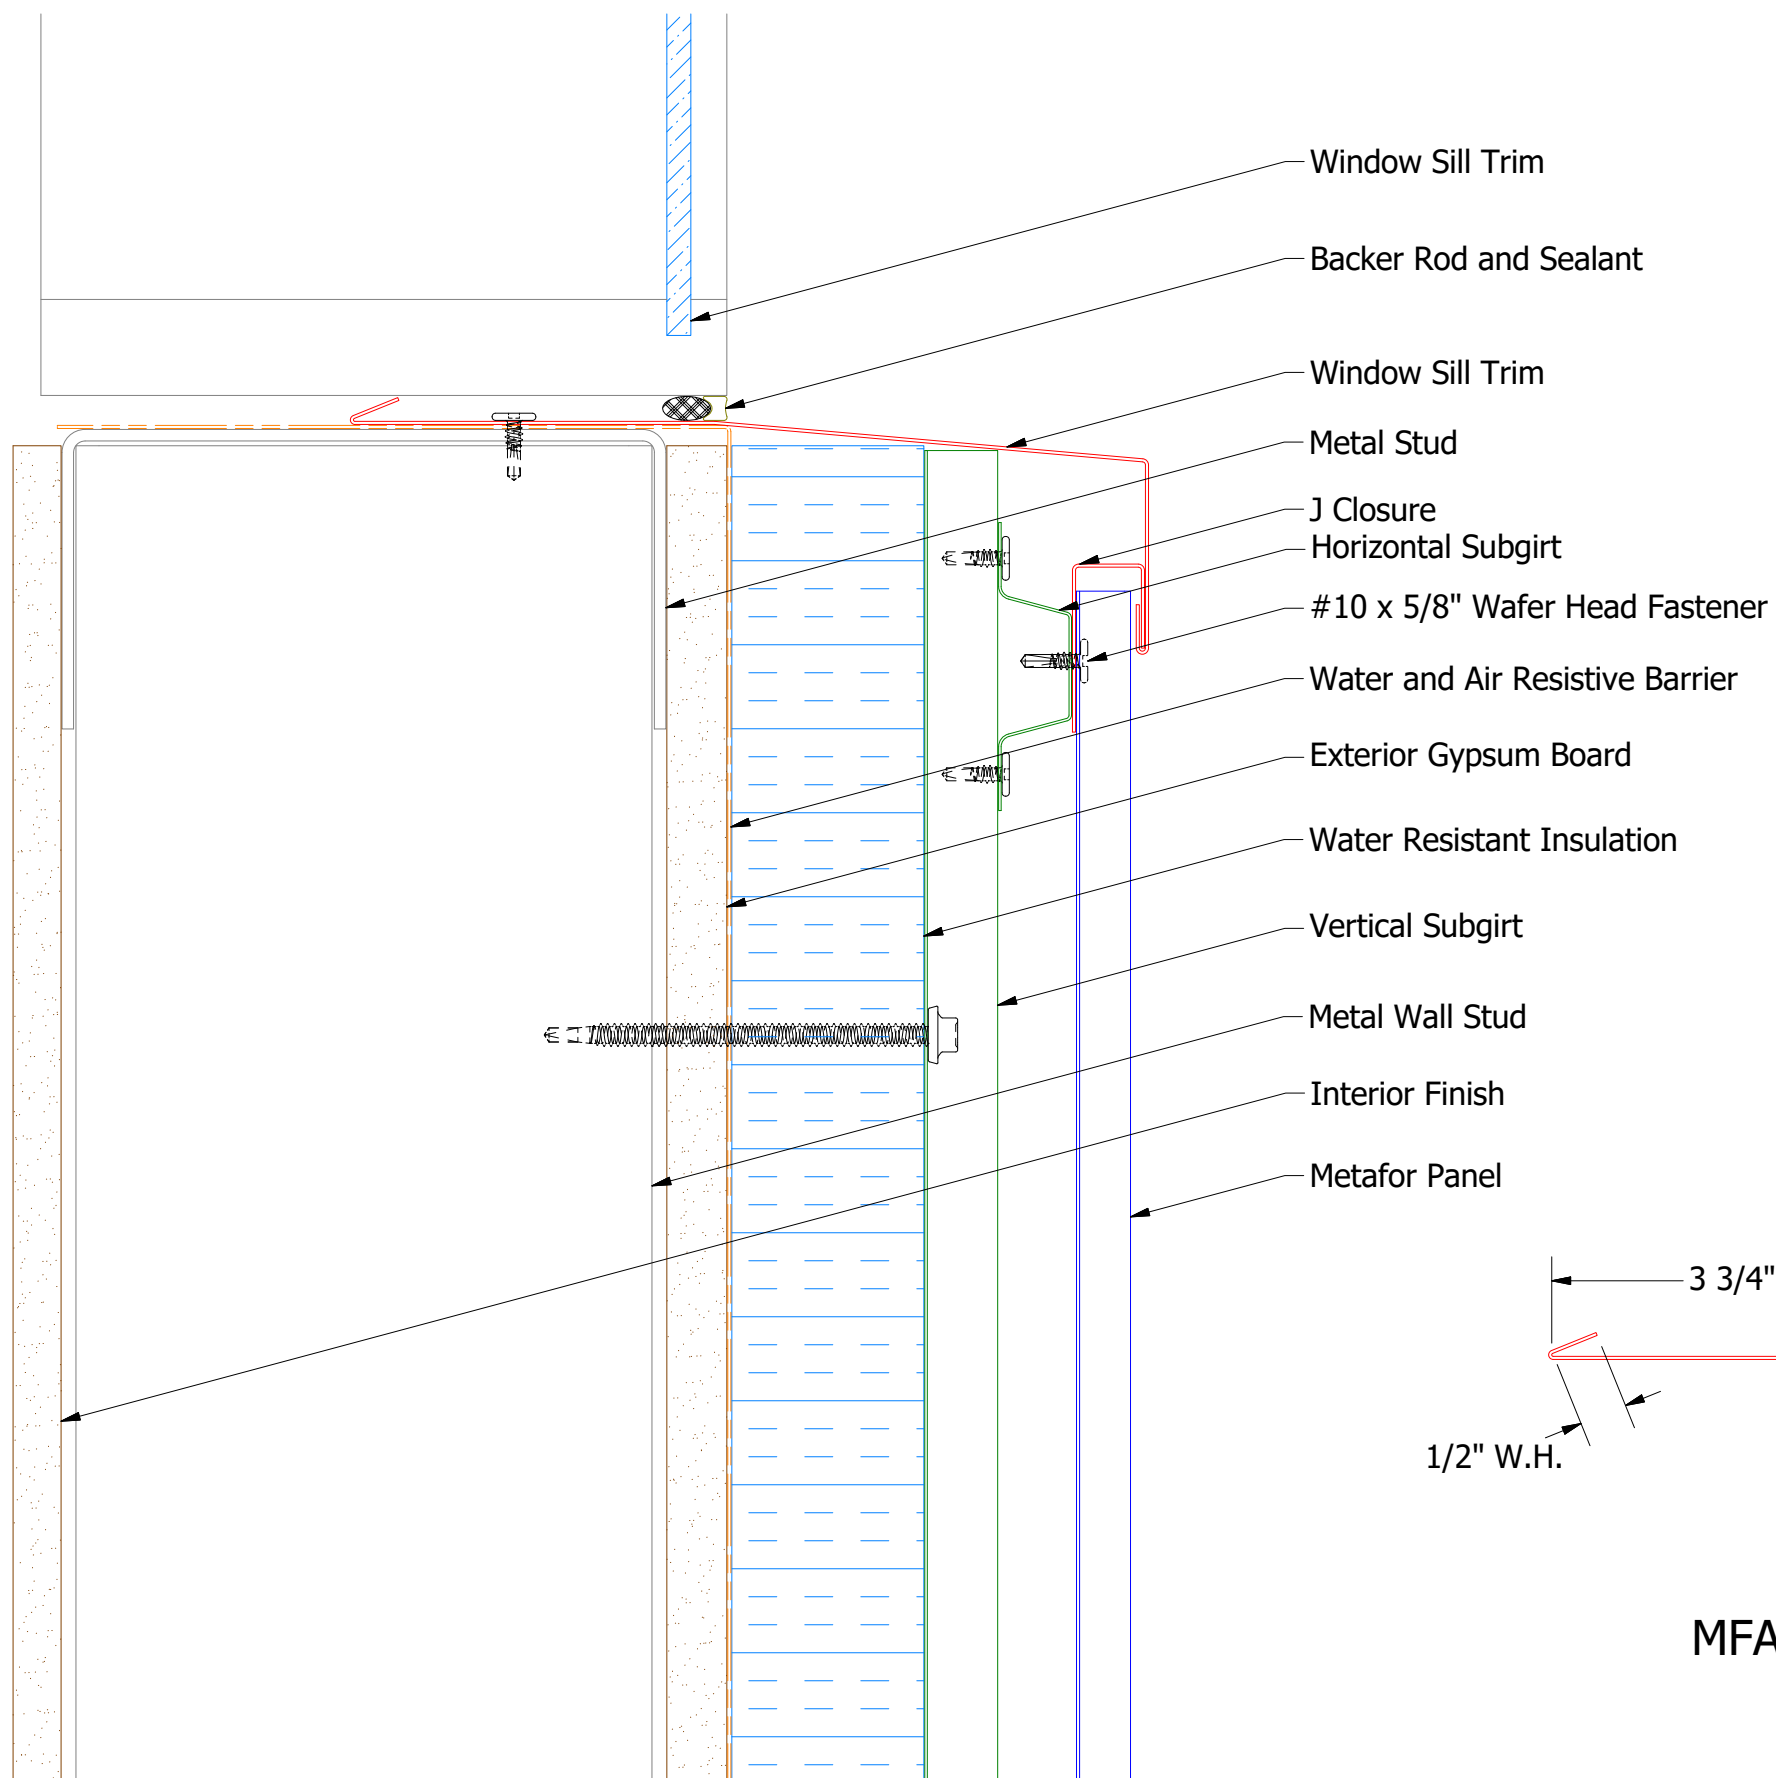

MFA270-J Closure

MFA670-Window Sill Trim

## 2 Stage Method of Weather Proofing


**ATAS INTERNATIONAL, INC**  
 Allentown PA  
 610-395-8445  
 Mesa AZ  
 480-558-7210

### Metafor Window Sill Detail

REV. NO.	DATE	DESCRIPTION OF REVISION	BY	APP	TITLE	DWG. NO.	DR	DATE
					Metafor Window Sill Detail		KRK	8/13/2014
							APP	DATE
							SH. SIZE	SCALE
							B	X:X

Note: \* denotes color side.