



# Horizontal Panel

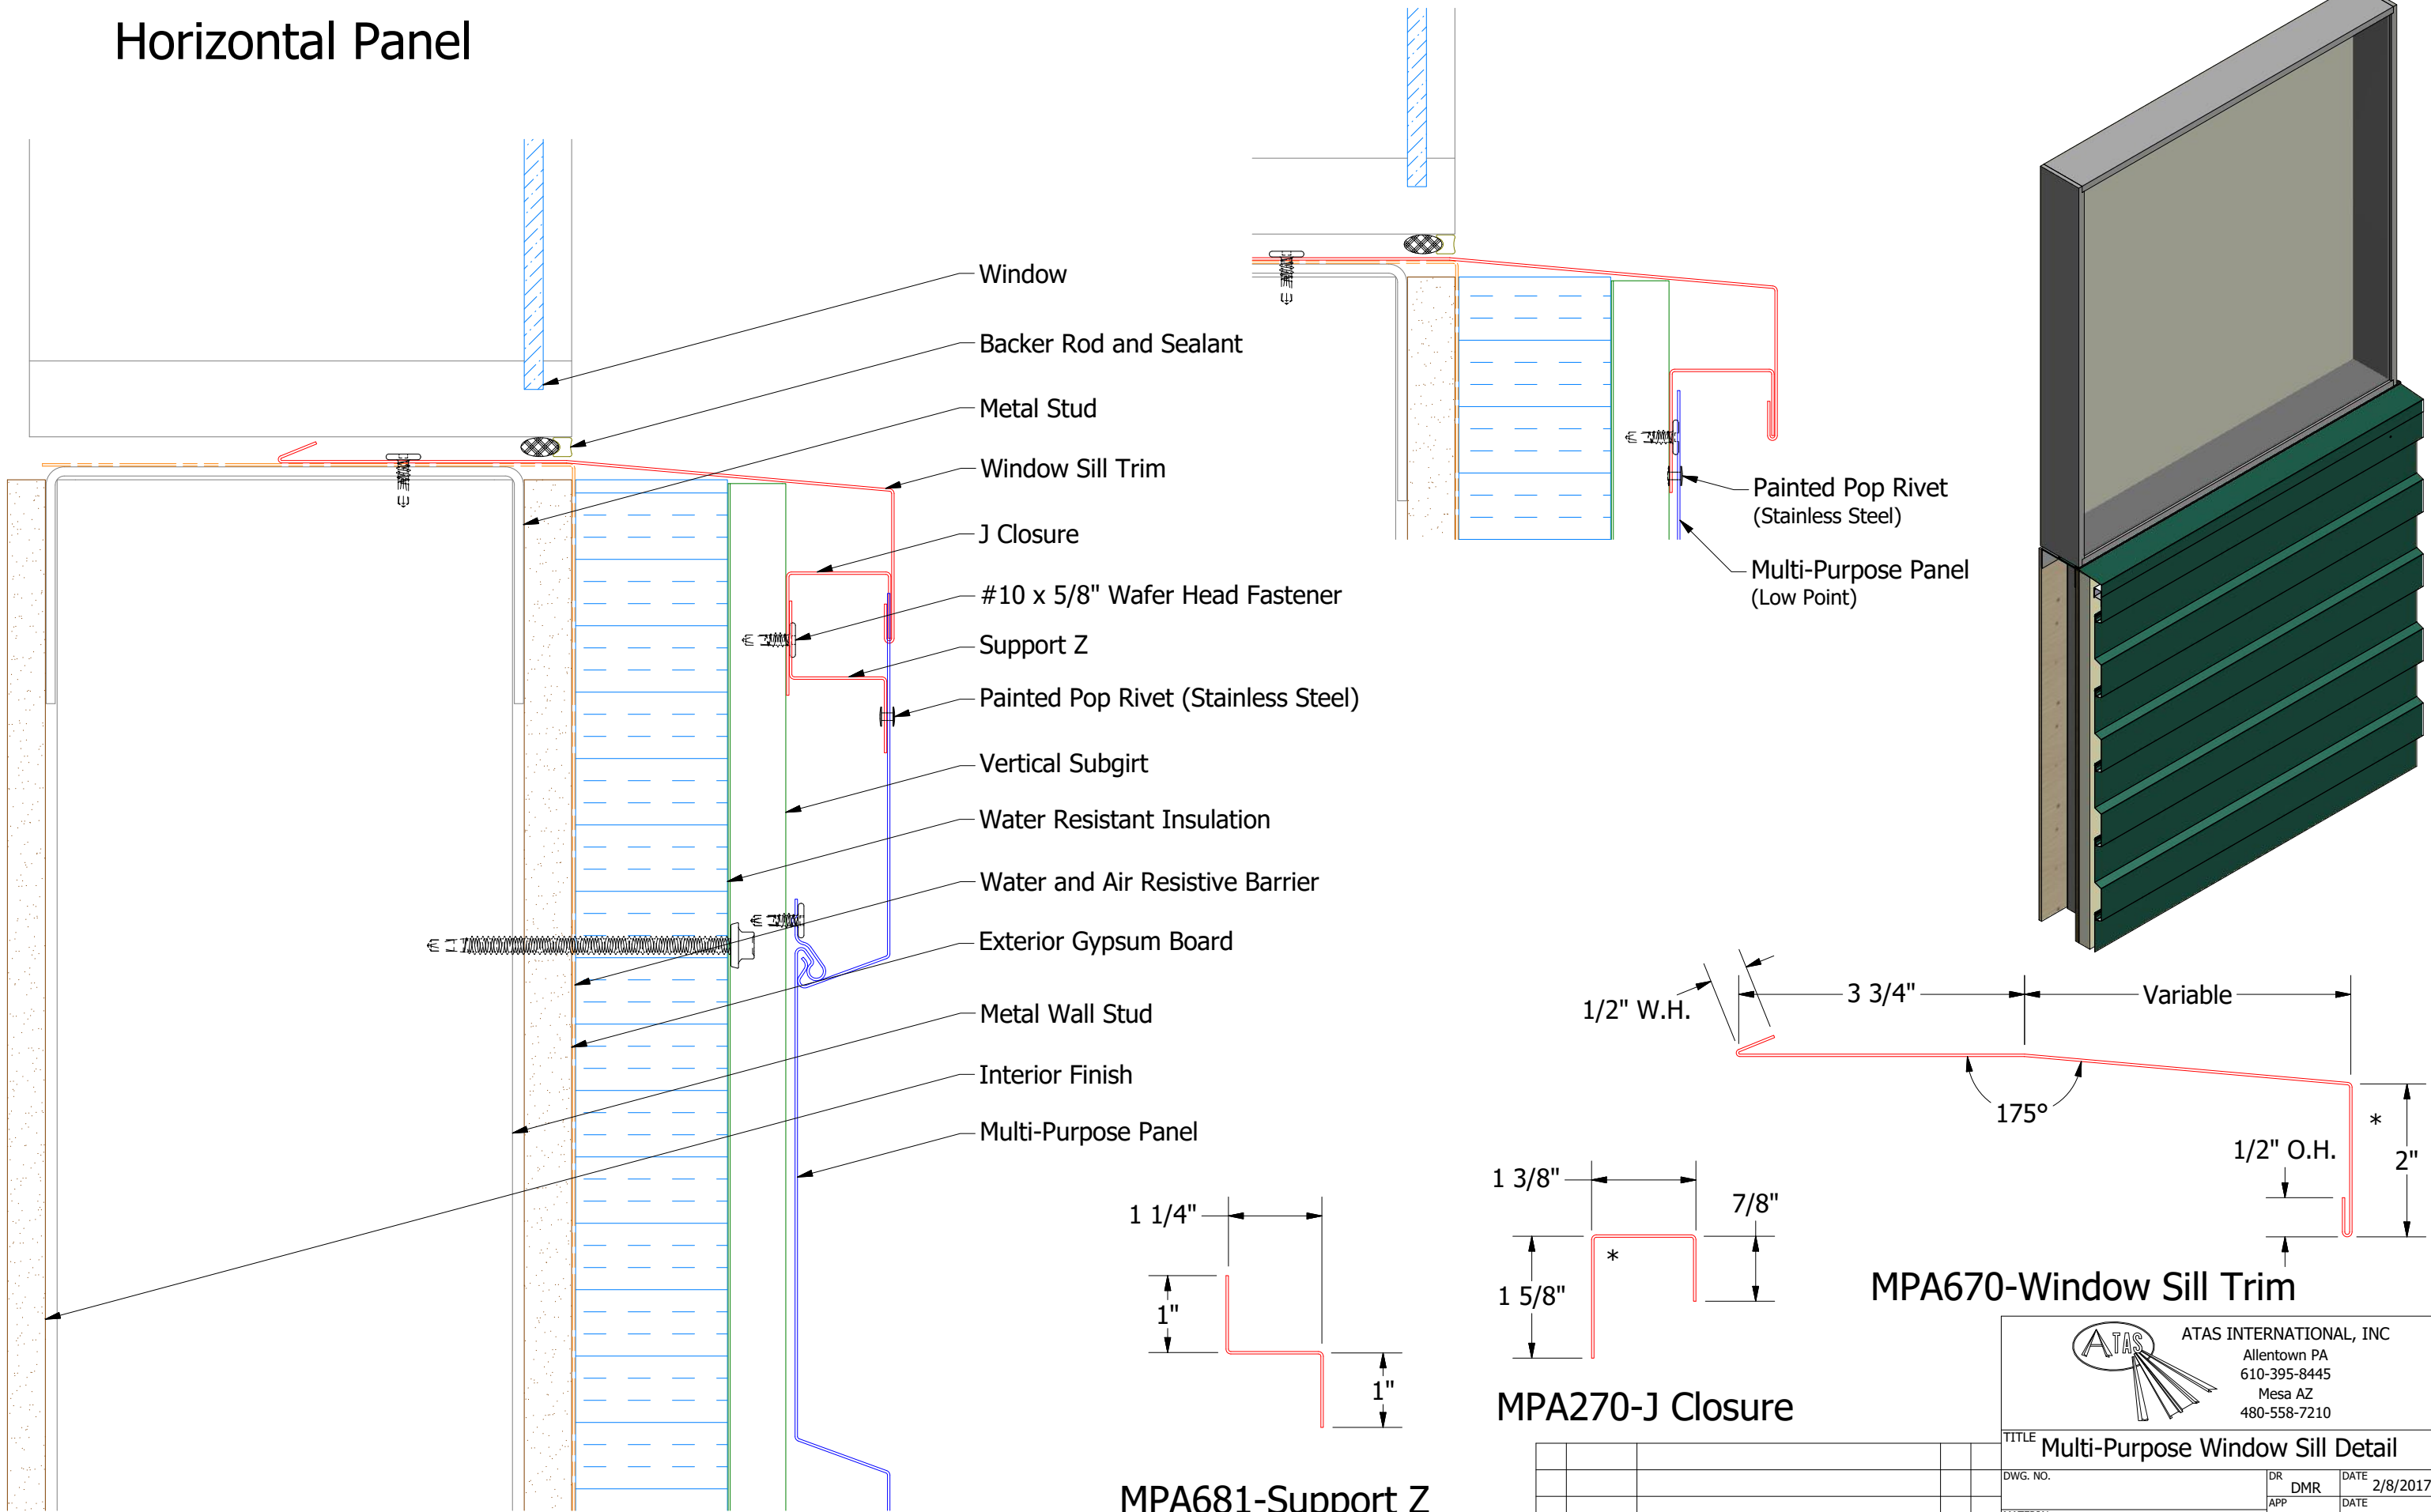

MPA681-Support Z

MPA270-J Closure

MPA670-Window Sill Trim

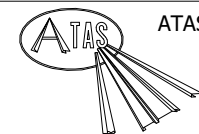

ATAS INTERNATIONAL, INC  
 Allentown PA  
 610-395-8445  
 Mesa AZ  
 480-558-7210

TITLE Multi-Purpose Window Sill Detail

REV. NO.	DATE	DESCRIPTION OF REVISION	BY	APP	DWG. NO.	DR	DATE
						DMR	2/8/2017
					MATERIAL	APP	DATE
					SH. SIZE	B	SCALE
							X:X