

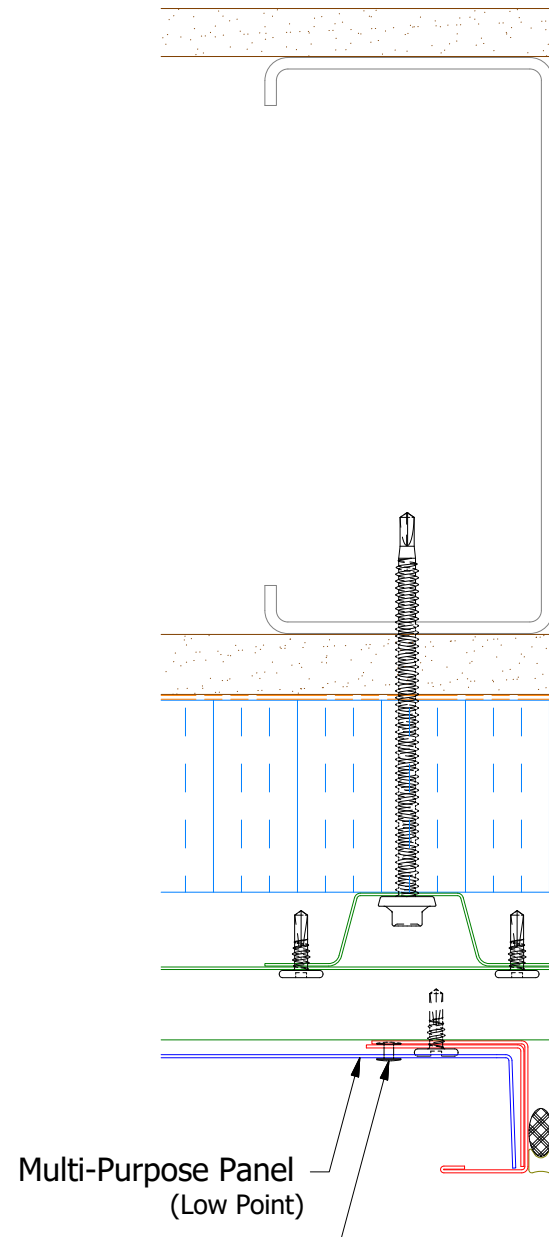




Vertical Panel

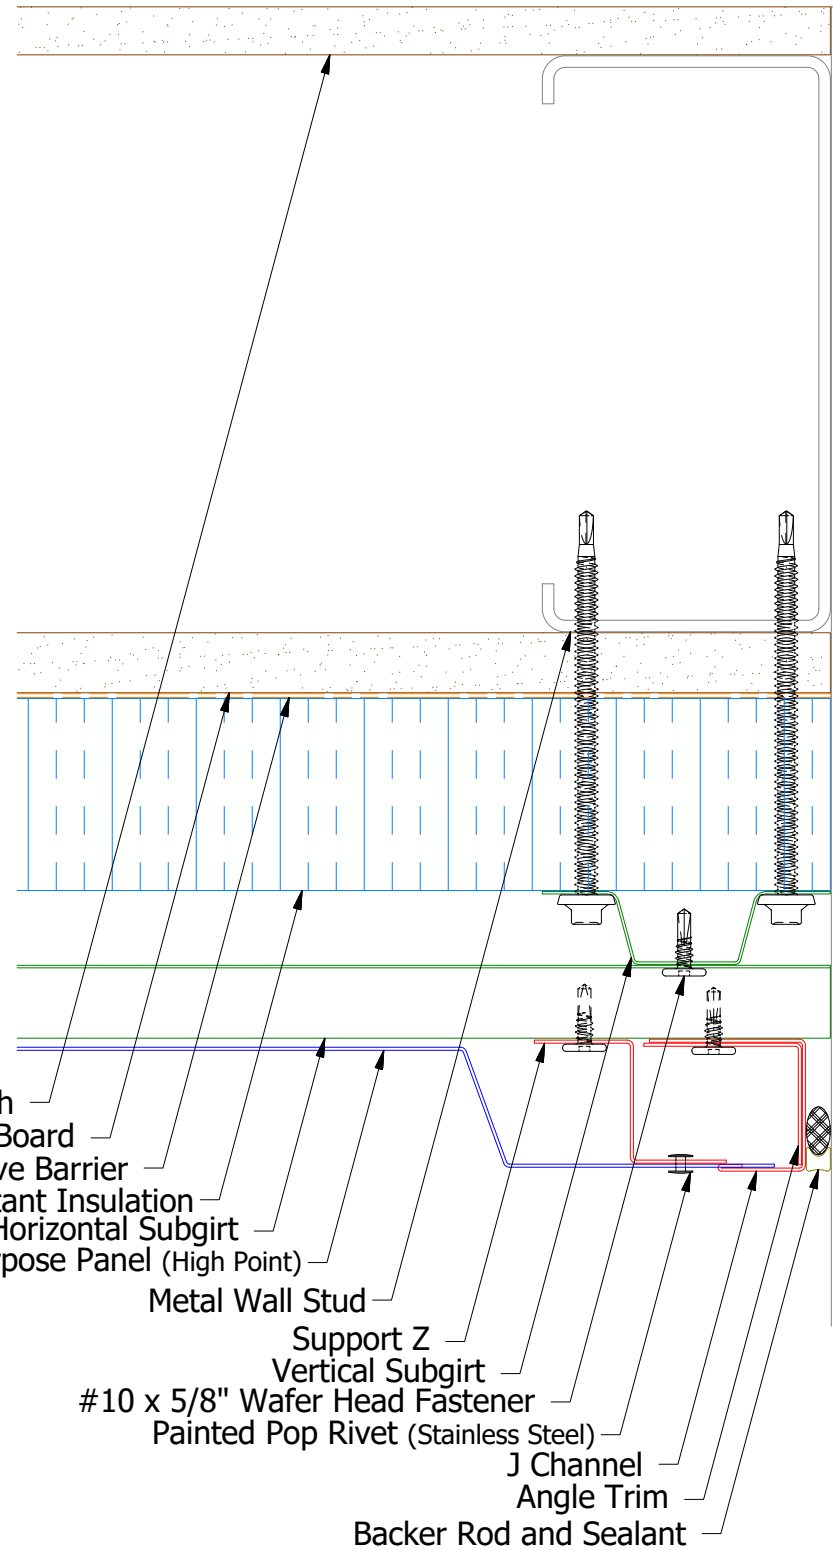

Alternate Subgirt Orientation

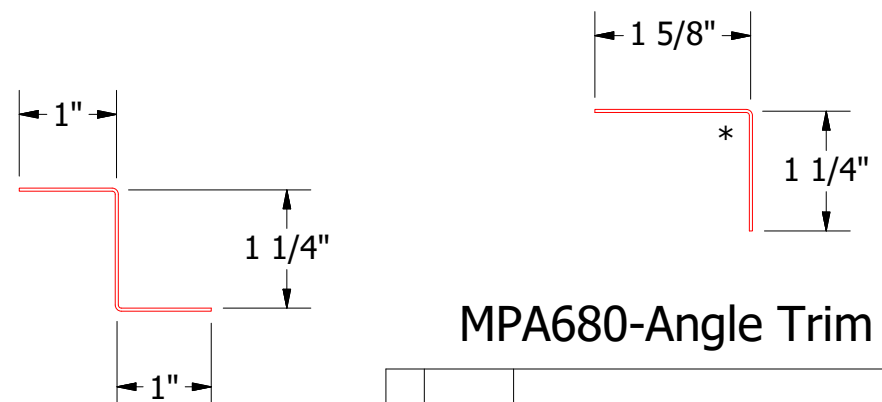


MPA681-Support Z

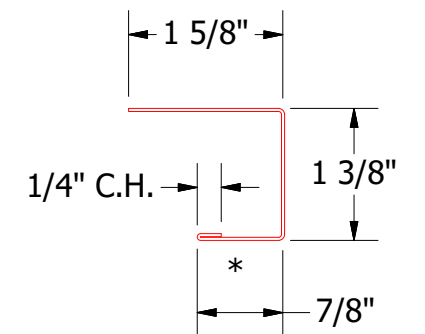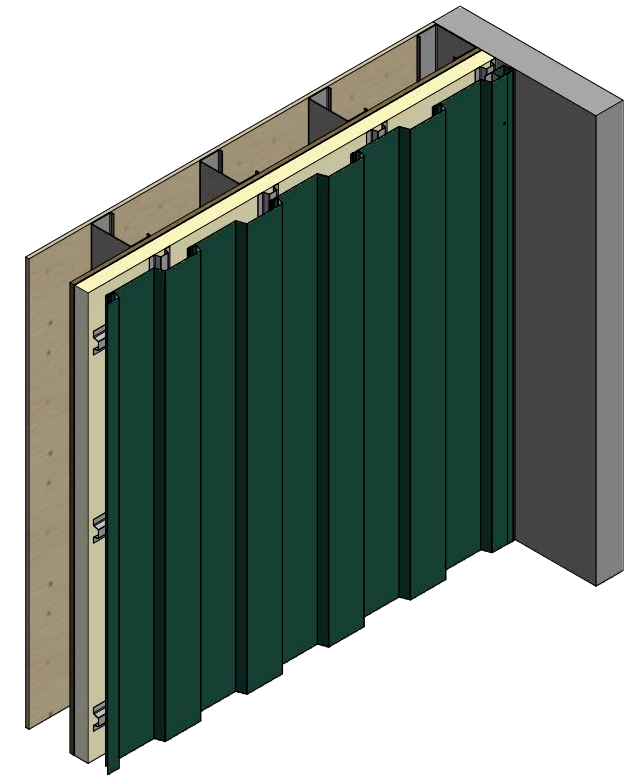

MPA138-J Channel

MPA680-Angle Trim

REV. NO.	DATE	DESCRIPTION OF REVISION	BY	APP


ATAS INTERNATIONAL, INC
 Allentown PA
 610-395-8445
 Mesa AZ
 480-558-7210

TITLE Multi-Purpose Open Endwall Detail

DWG. NO.	DR	DATE
	DMR	2/2/2017
MATERIAL	APP	DATE
SH. SIZE	B	SCALE
		X:X