

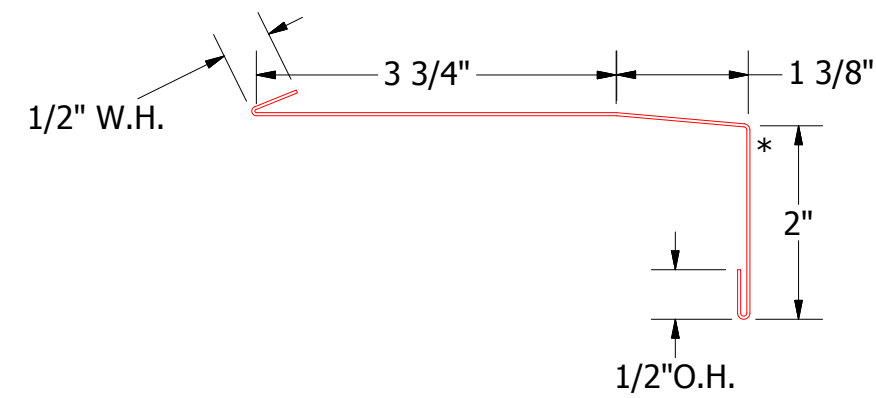
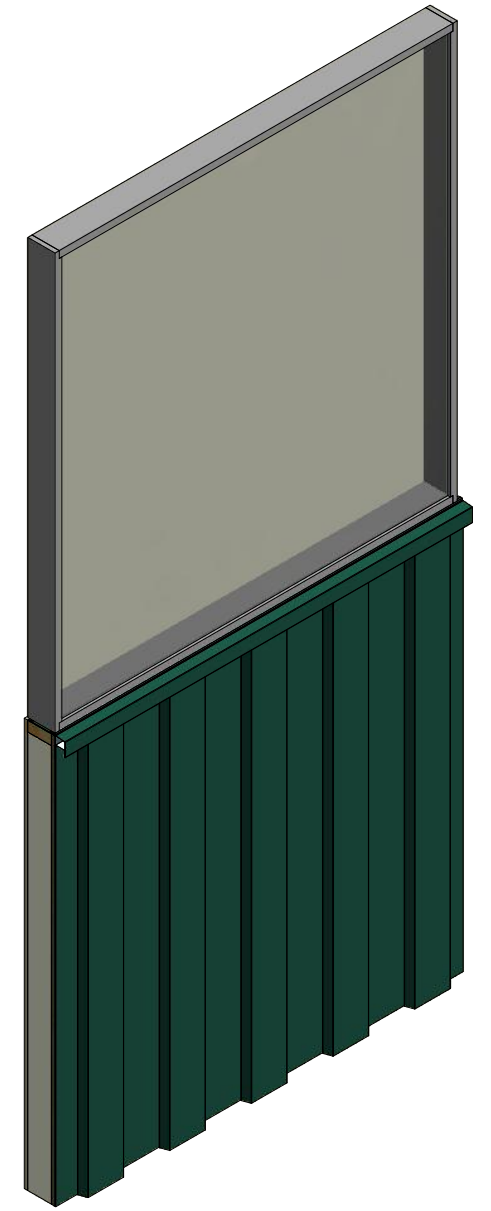


Vertical Panel

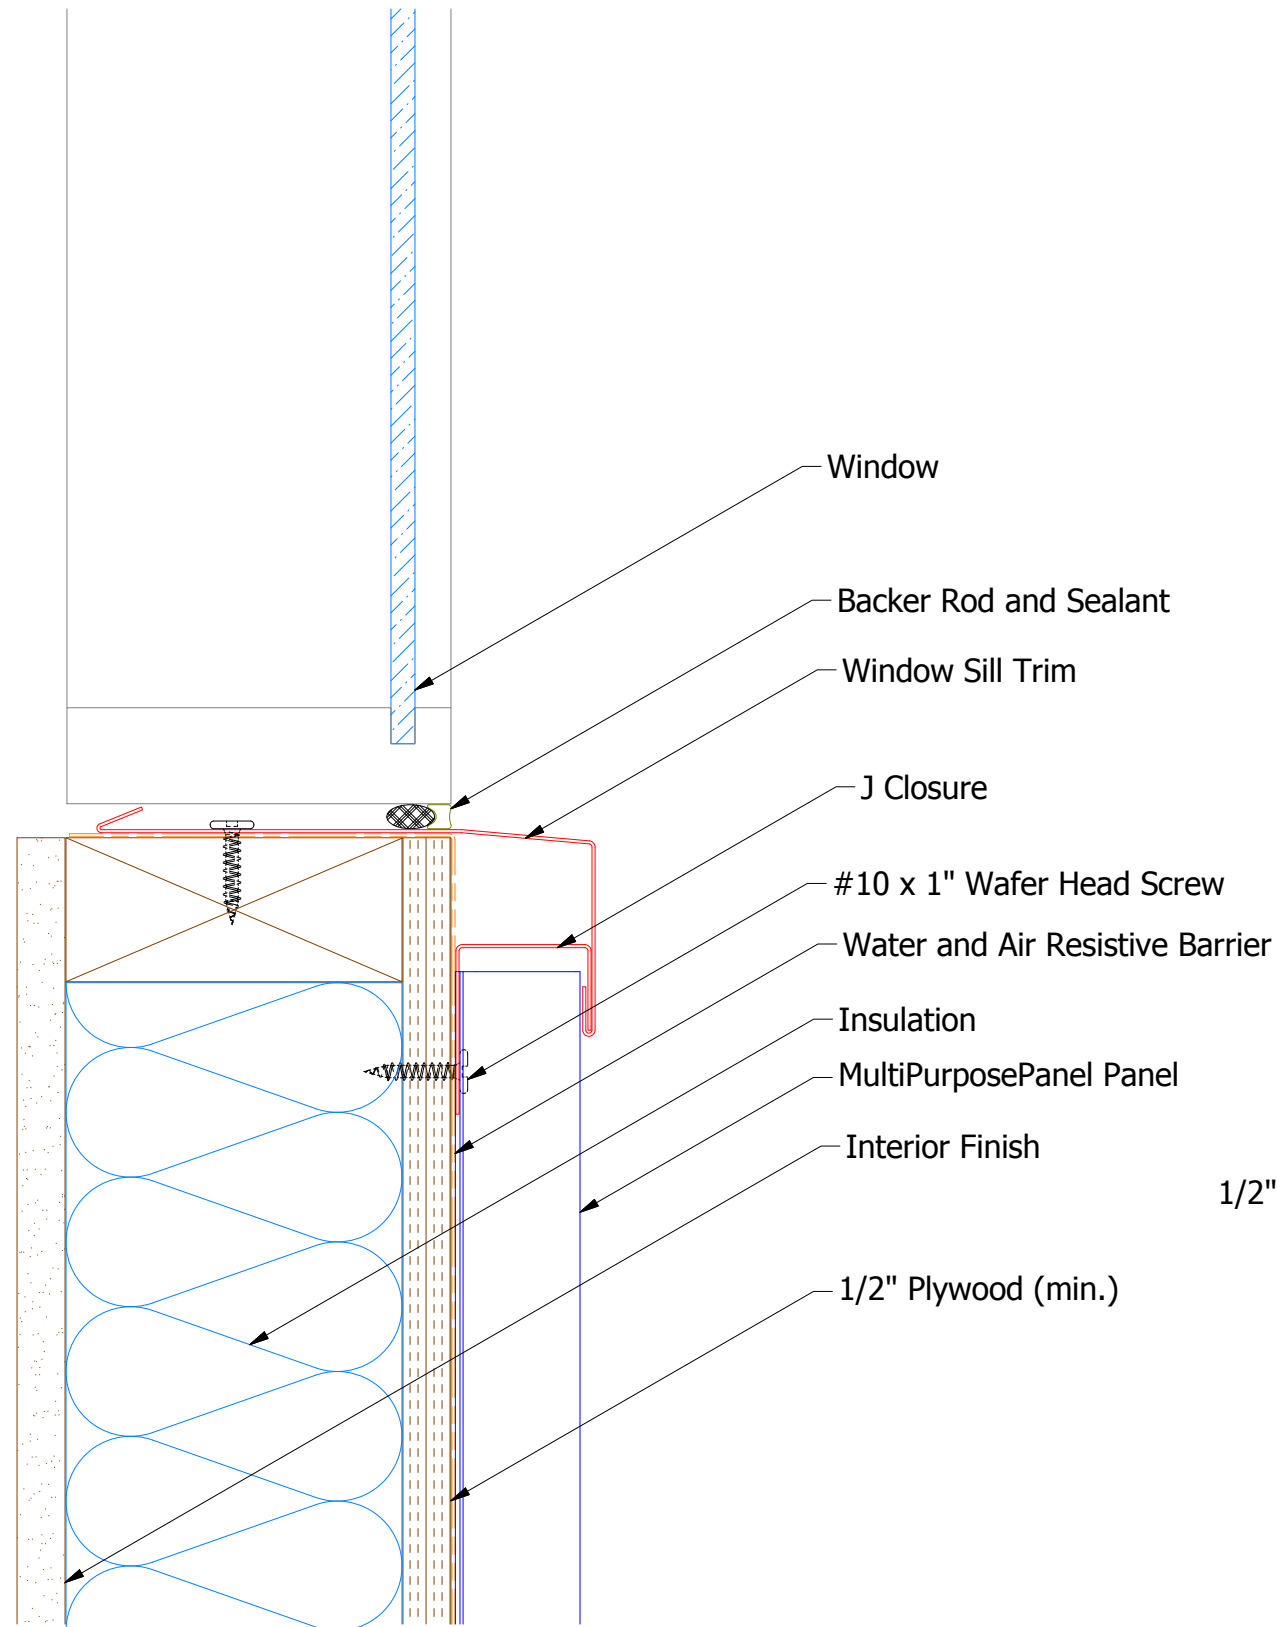

MPA670 - Window Sill Trim

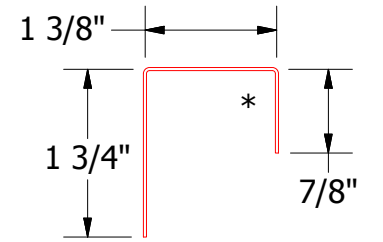

MPA270 - J Closure

ATAS
 ATAS INTERNATIONAL, INC
 Allentown PA
 610-395-8445
 Mesa AZ
 480-558-7210

TITLE
MultiPurposePanel Window Sill Detail

REV. NO.	DATE	DESCRIPTION OF REVISION	BY	APP	DWG. NO.	DR	DATE
						MBP	7/13/2016
						DAS	7/29/16
					MATERIAL	SH. SIZE	SCALE
						B	X:X