

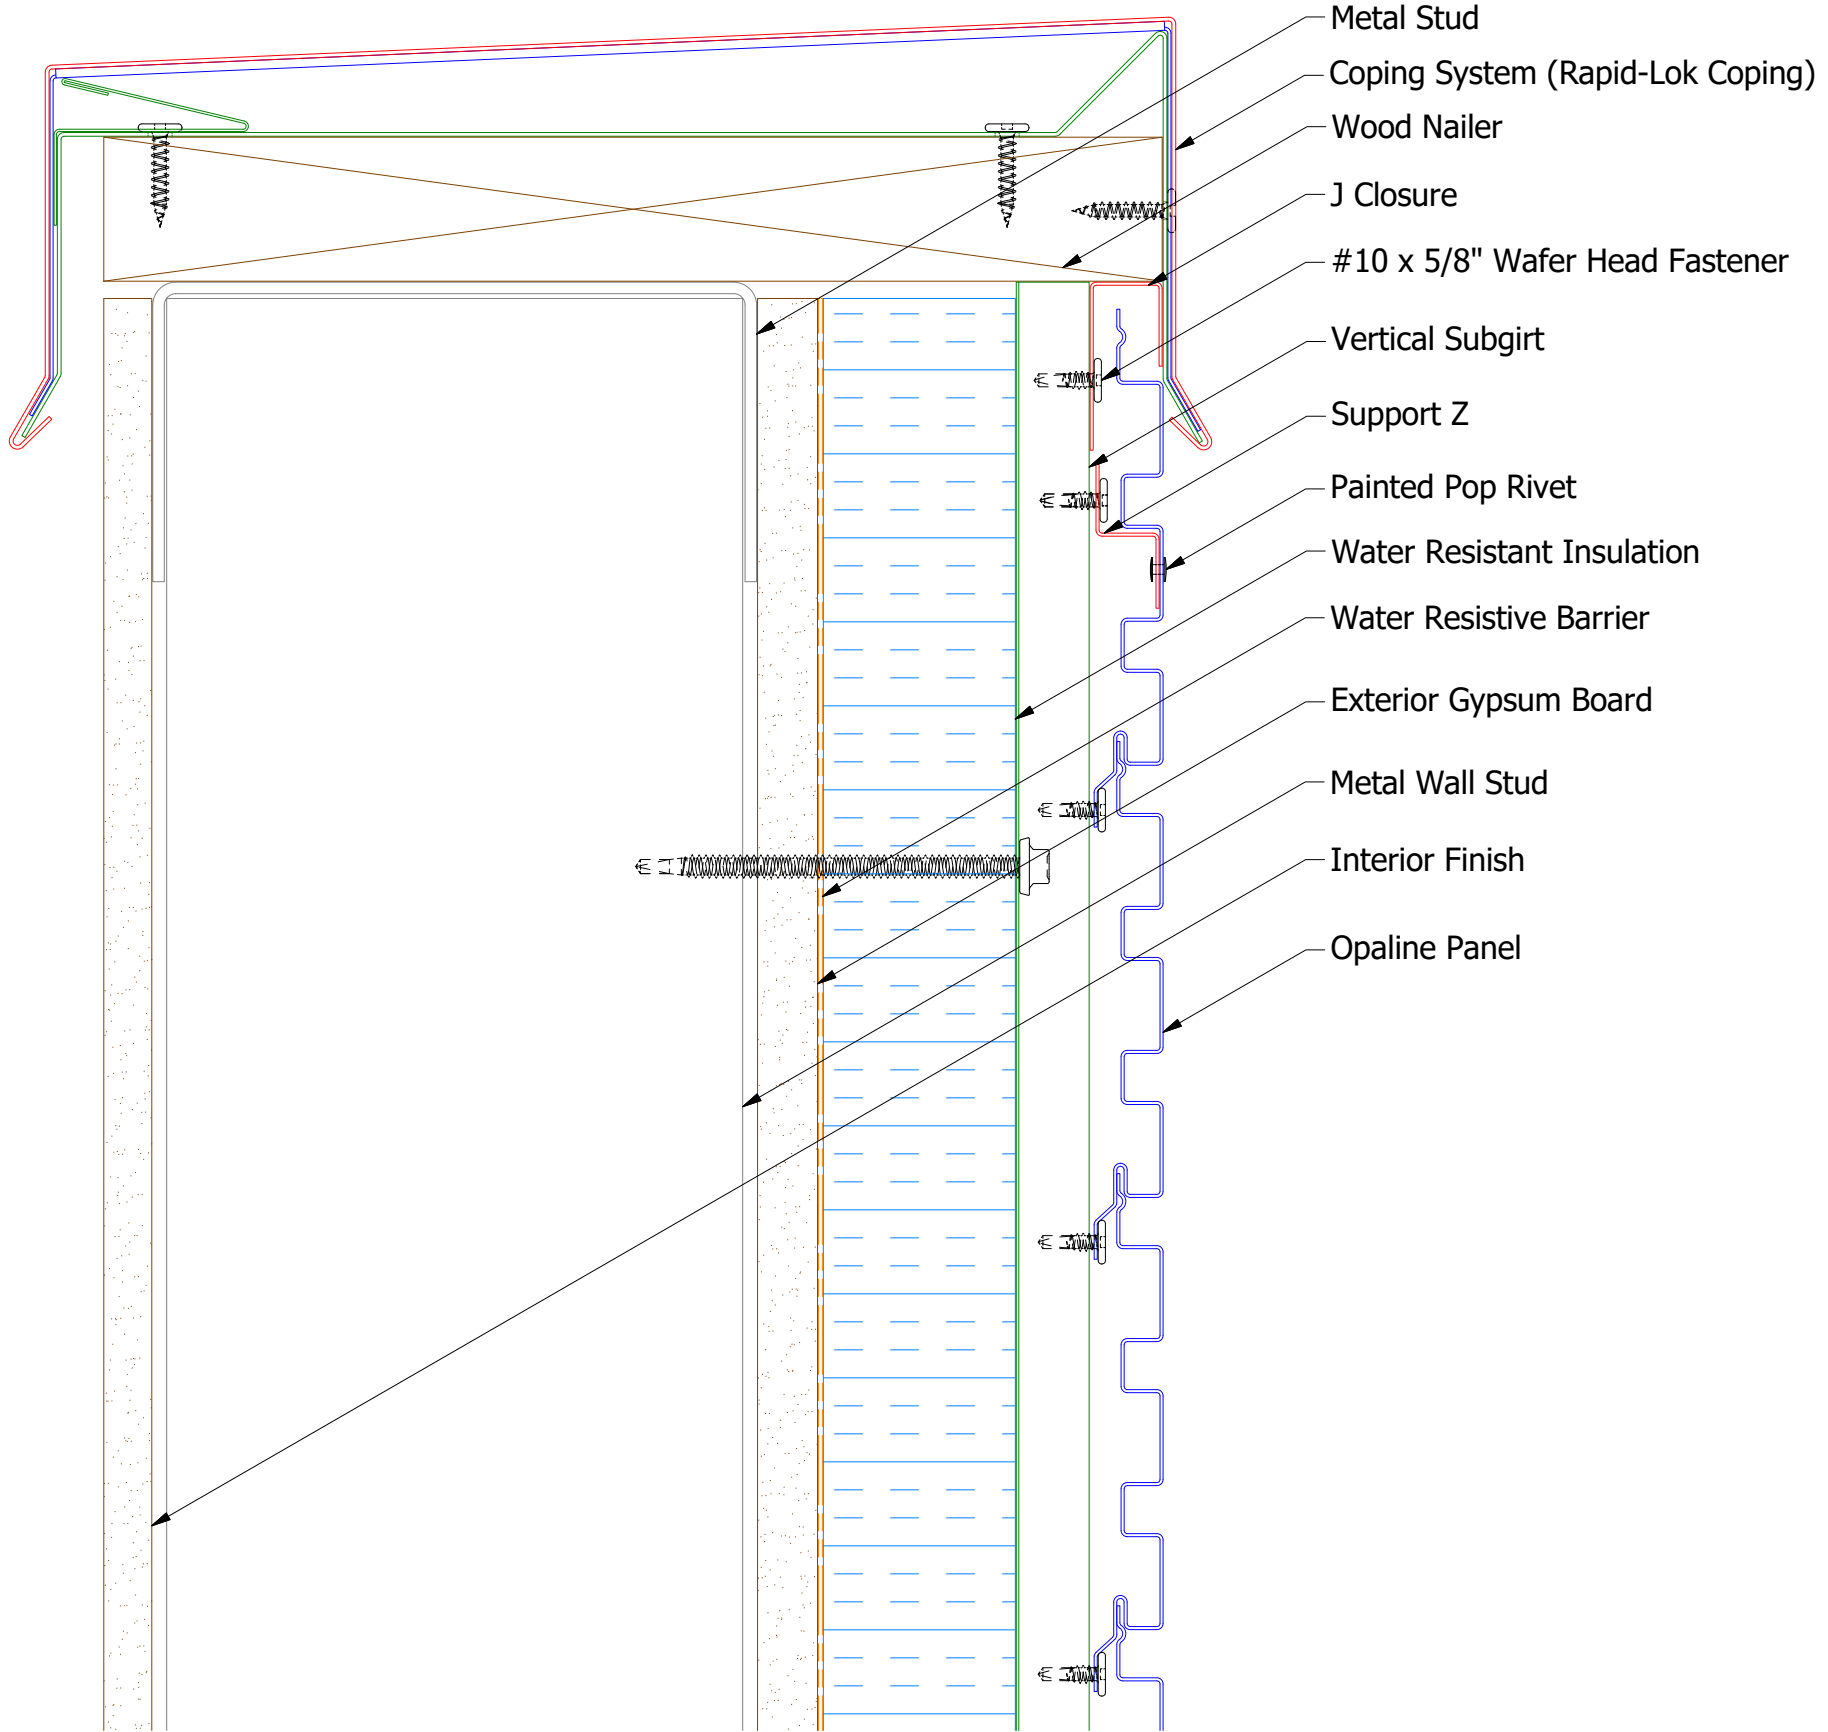



Horizontal Panel

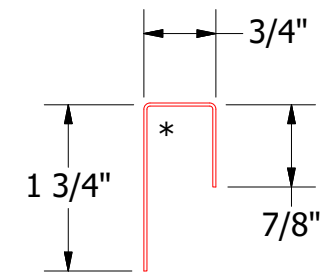

- Metal Stud
- Coping System (Rapid-Lok Coping)
- Wood Nailer
- J Closure
- #10 x 5/8" Wafer Head Fastener
- Vertical Subgirt
- Support Z
- Painted Pop Rivet
- Water Resistant Insulation
- Water Resistive Barrier
- Exterior Gypsum Board
- Metal Wall Stud
- Interior Finish
- Opaline Panel

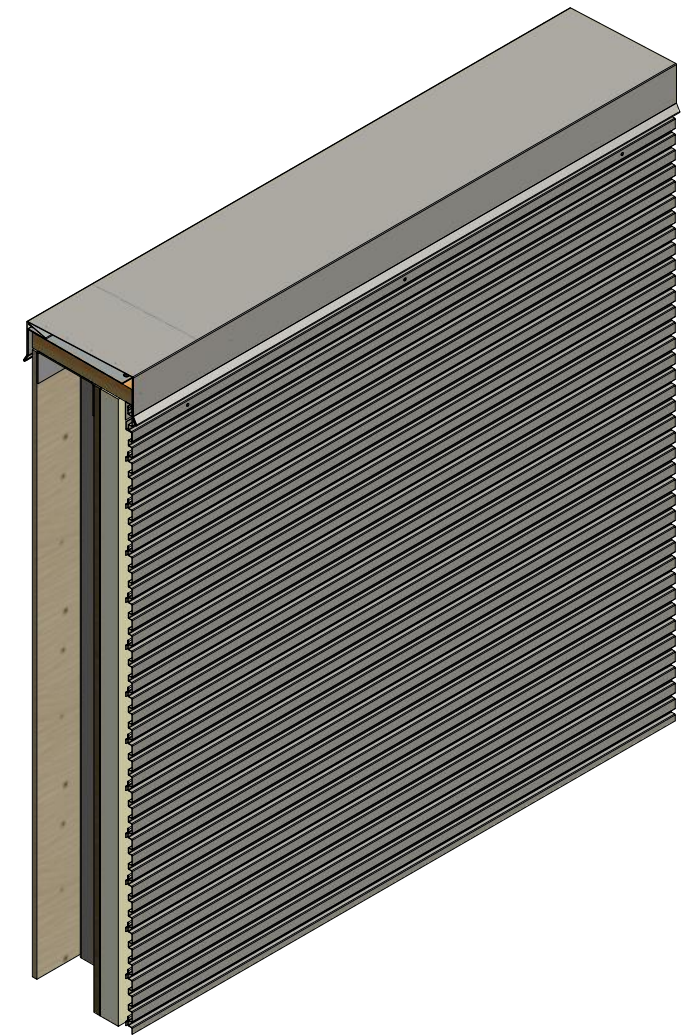

OPA270-J Closure

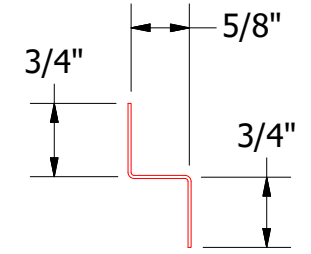

OPA681-Support Z

ATAS ATAS INTERNATIONAL, INC
 Allentown PA
 610-395-8445
 Mesa AZ
 480-558-7210

TITLE				Opaline Open Top of Wall Detail	
DWG. NO.		DR		DATE	
		DMR		10/13/2016	
MATERIAL		APP		DATE	
		SH. SIZE		SCALE	
		B		X:X	

REV. NO.	DATE	DESCRIPTION OF REVISION	BY	APP