
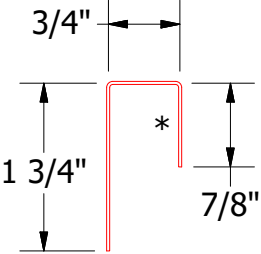
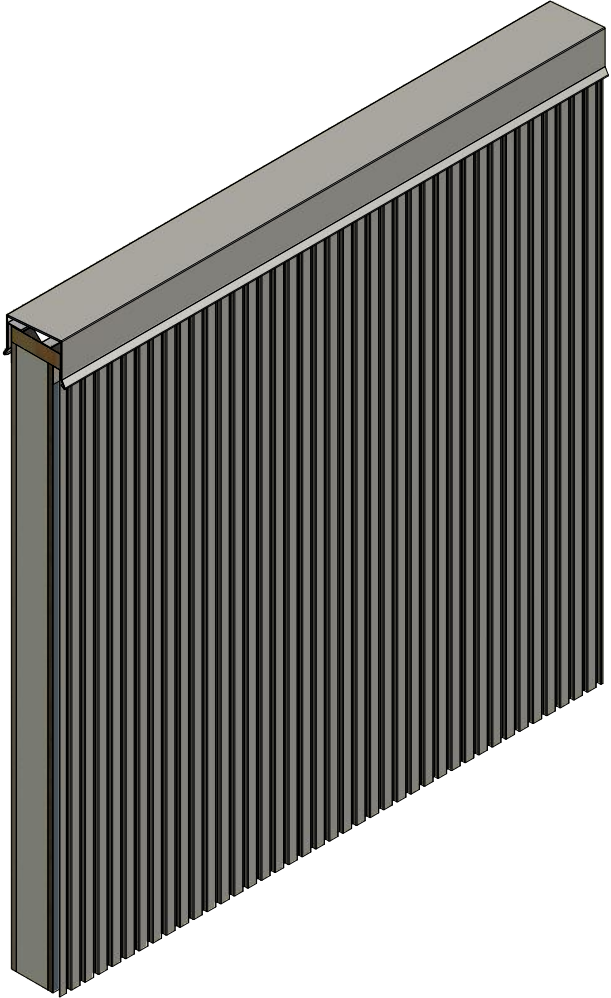


# Vertical Panel

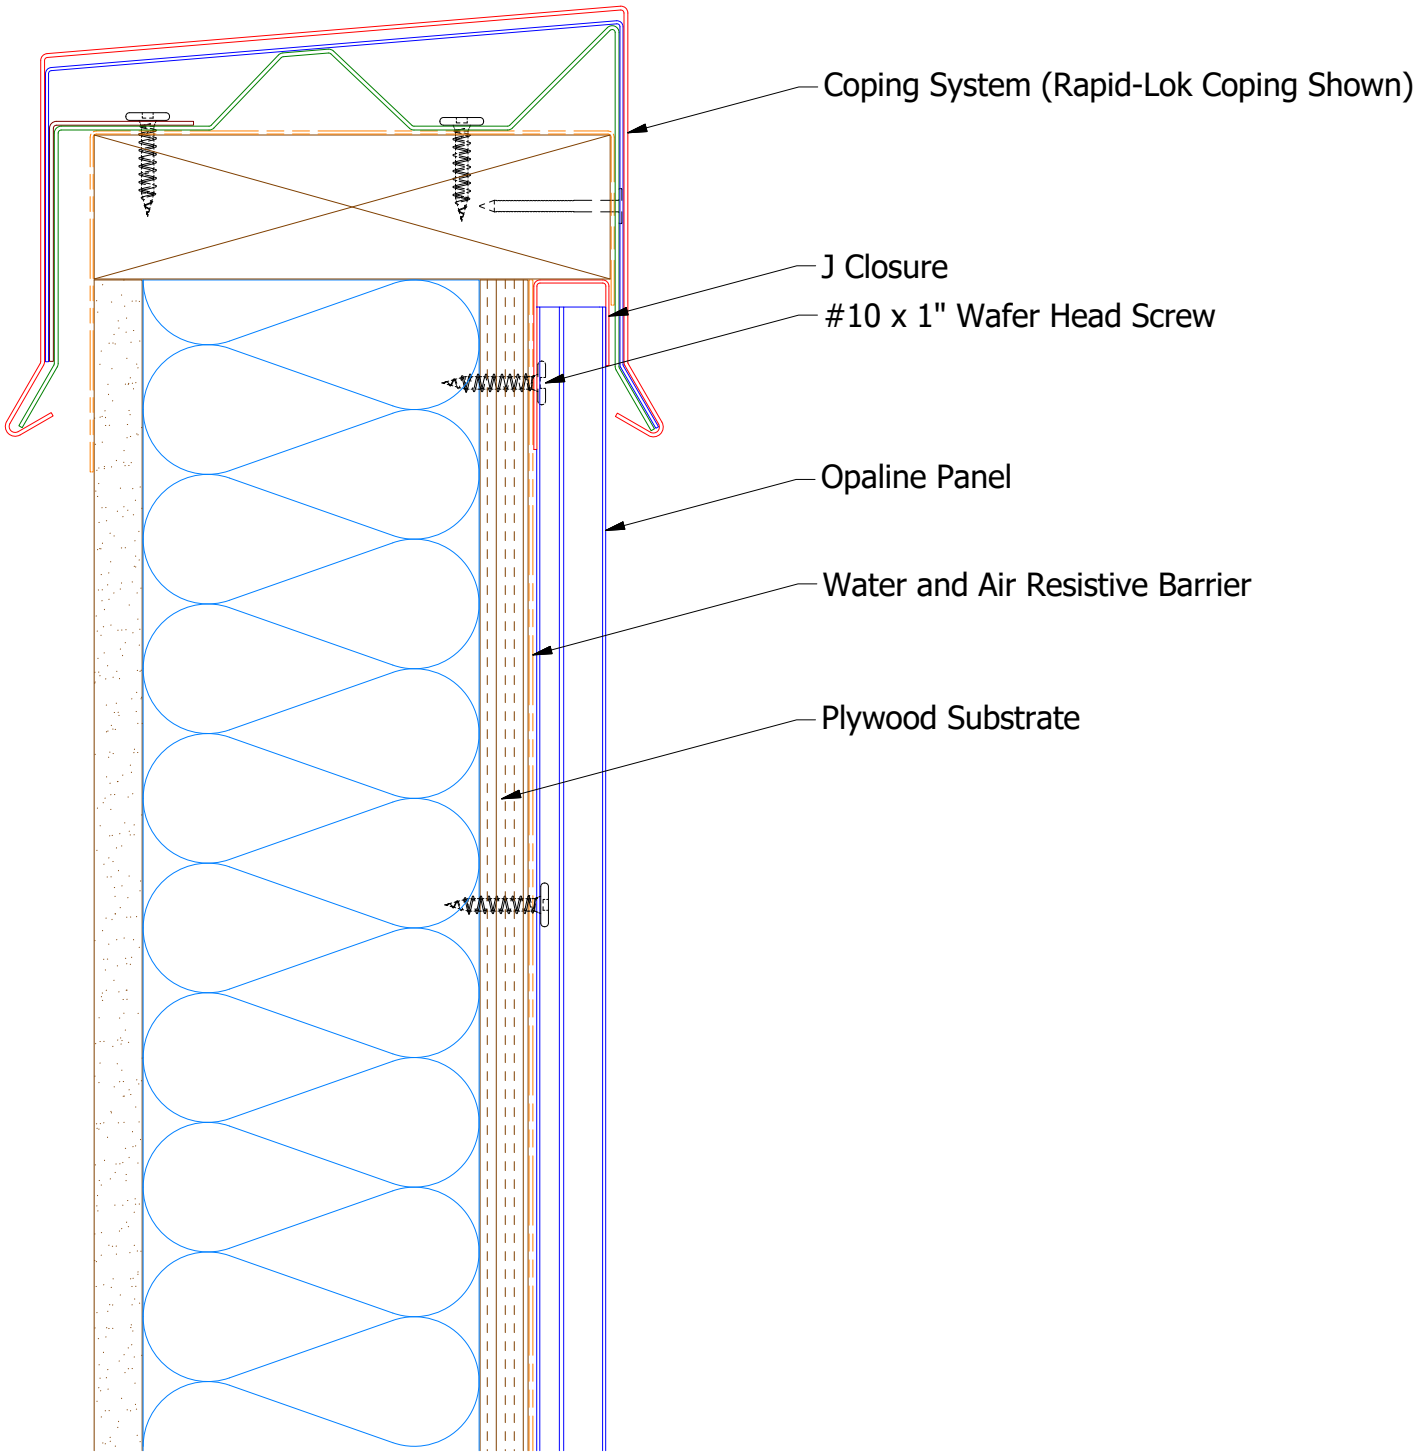

OPA270 - J Closure


**ATAS INTERNATIONAL, INC**  
 Allentown PA  
 610-395-8445  
 Mesa AZ  
 480-558-7210

TITLE				Opaline Top of Wall Detail			
DWG. NO.		DR		DATE		7/6/2016	
		MBP		DATE		8/1/16	
MATERIAL		APP		SH. SIZE		SCALE	
		DAS		B		X:X	

Note: \* denotes color side.

REV. NO.	DATE	DESCRIPTION OF REVISION	BY	APP