

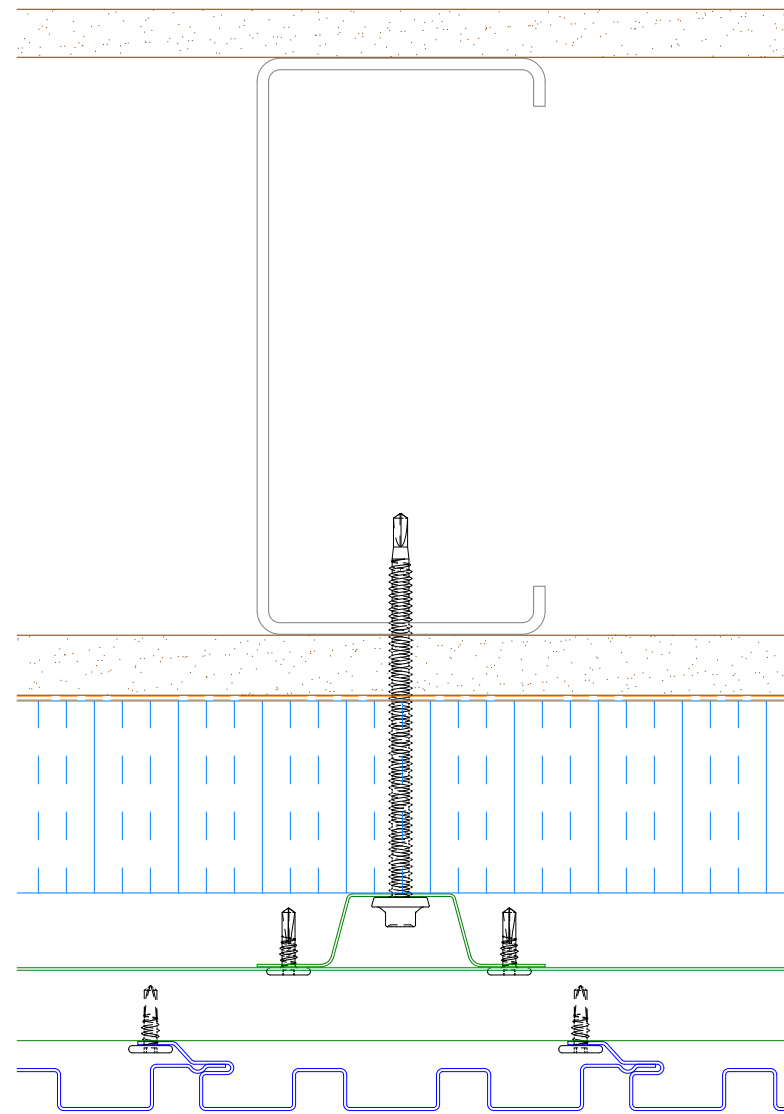
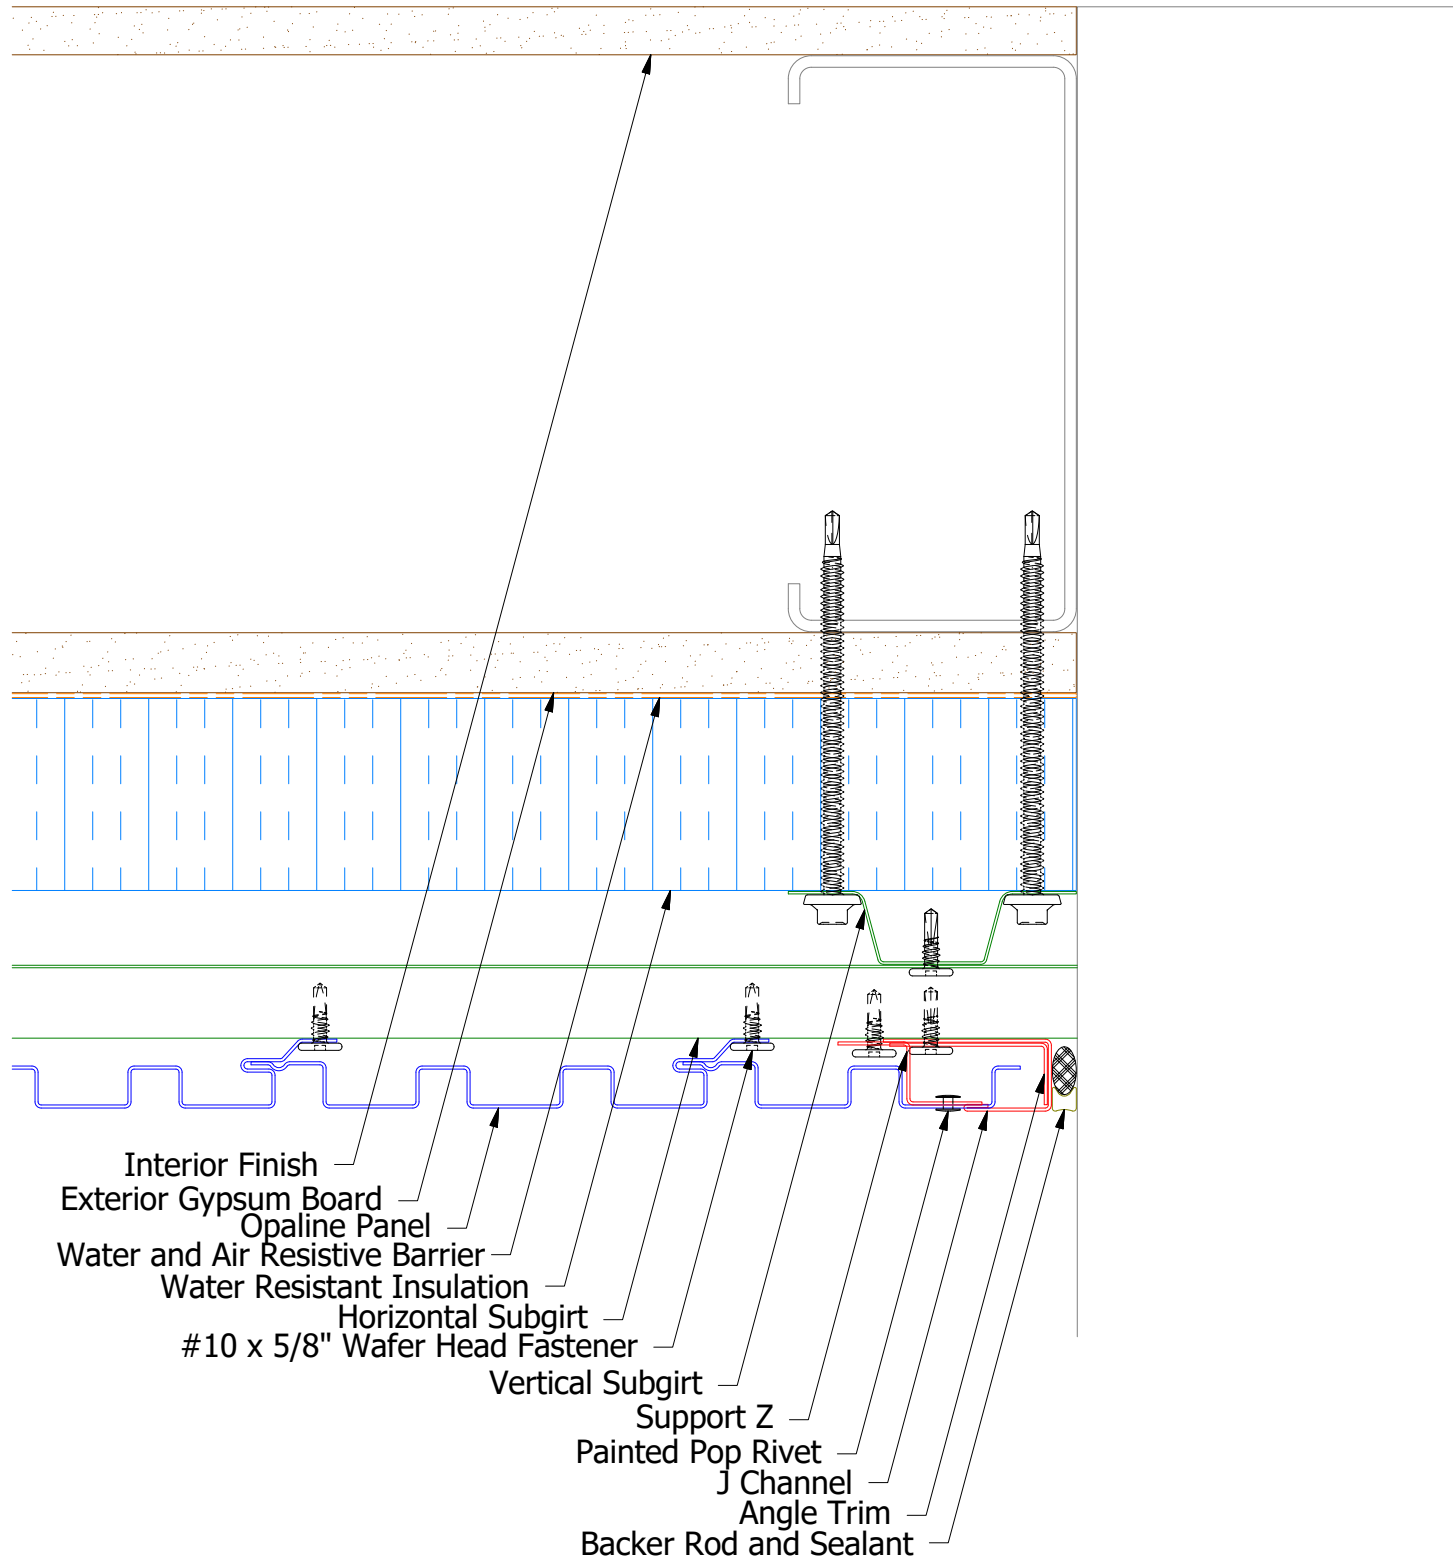



# Vertical Panel

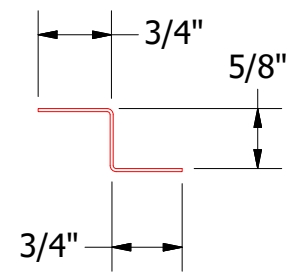


Alternate Subgirt Orientation

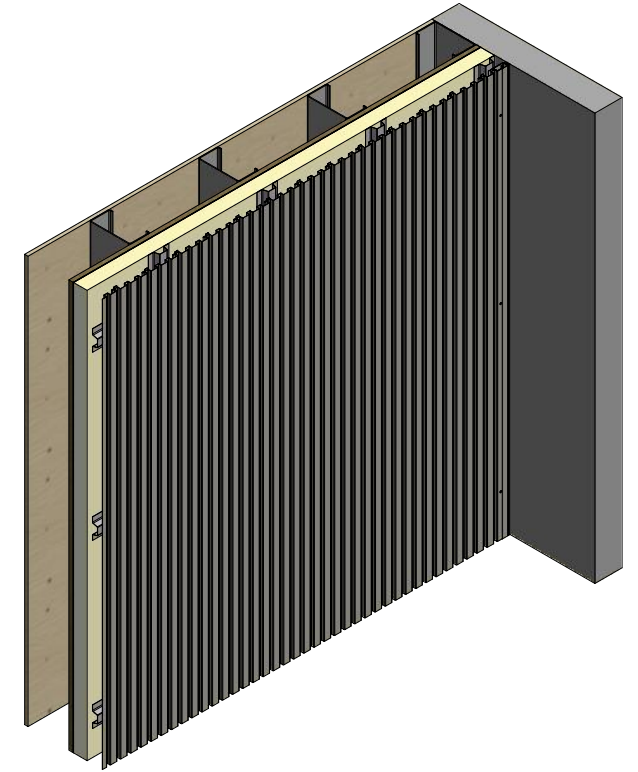

OPA681-Support Z

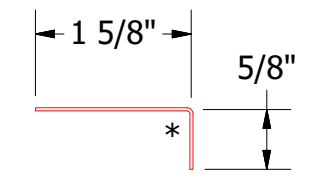

OPA680-Angle Trim

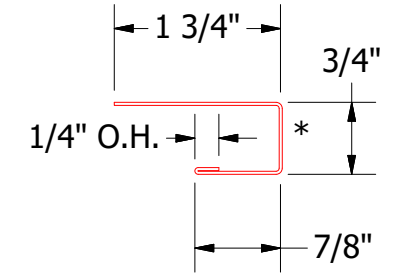

OPA034-J Channel


**ATAS INTERNATIONAL, INC**  
 Allentown PA  
 610-395-8445  
 Mesa AZ  
 480-558-7210

TITLE: Opaline Panel Open Endwall Detail

REV. NO.	DATE	DESCRIPTION OF REVISION	BY	APP	DWG. NO.	DR	DATE
						DMR	10/6/2016
						APP	DATE
					MATERIAL	SH. SIZE	SCALE
						B	X:X