

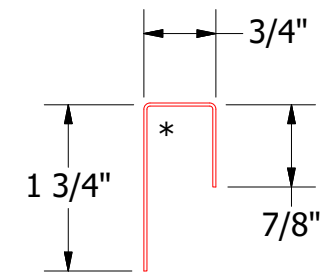
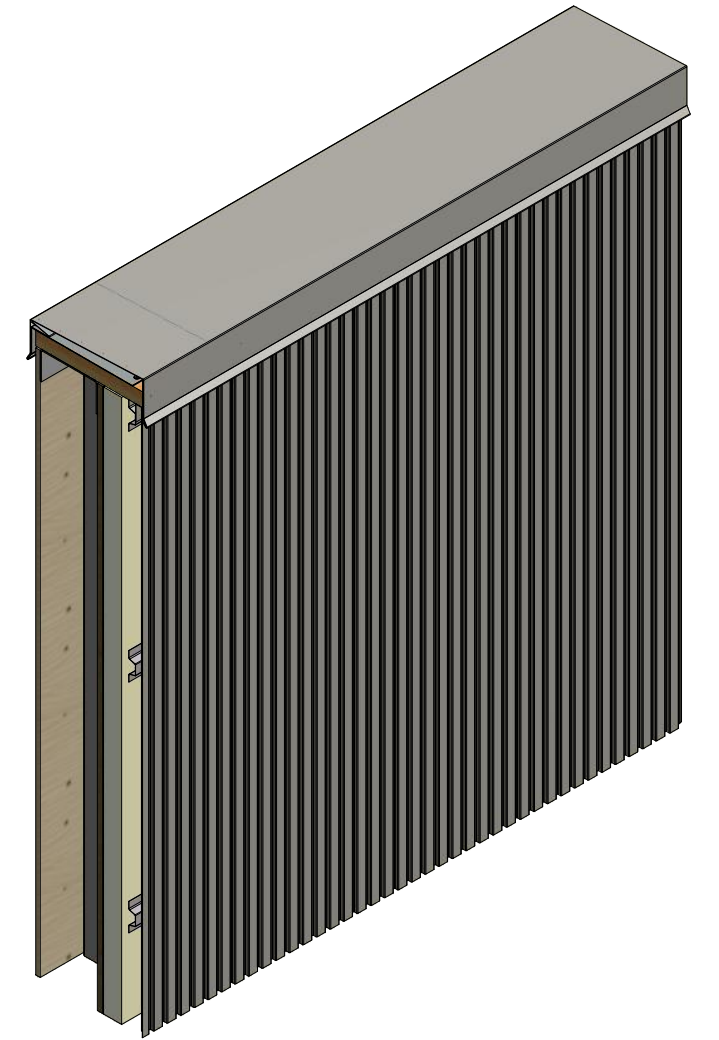


# Vertical Panel

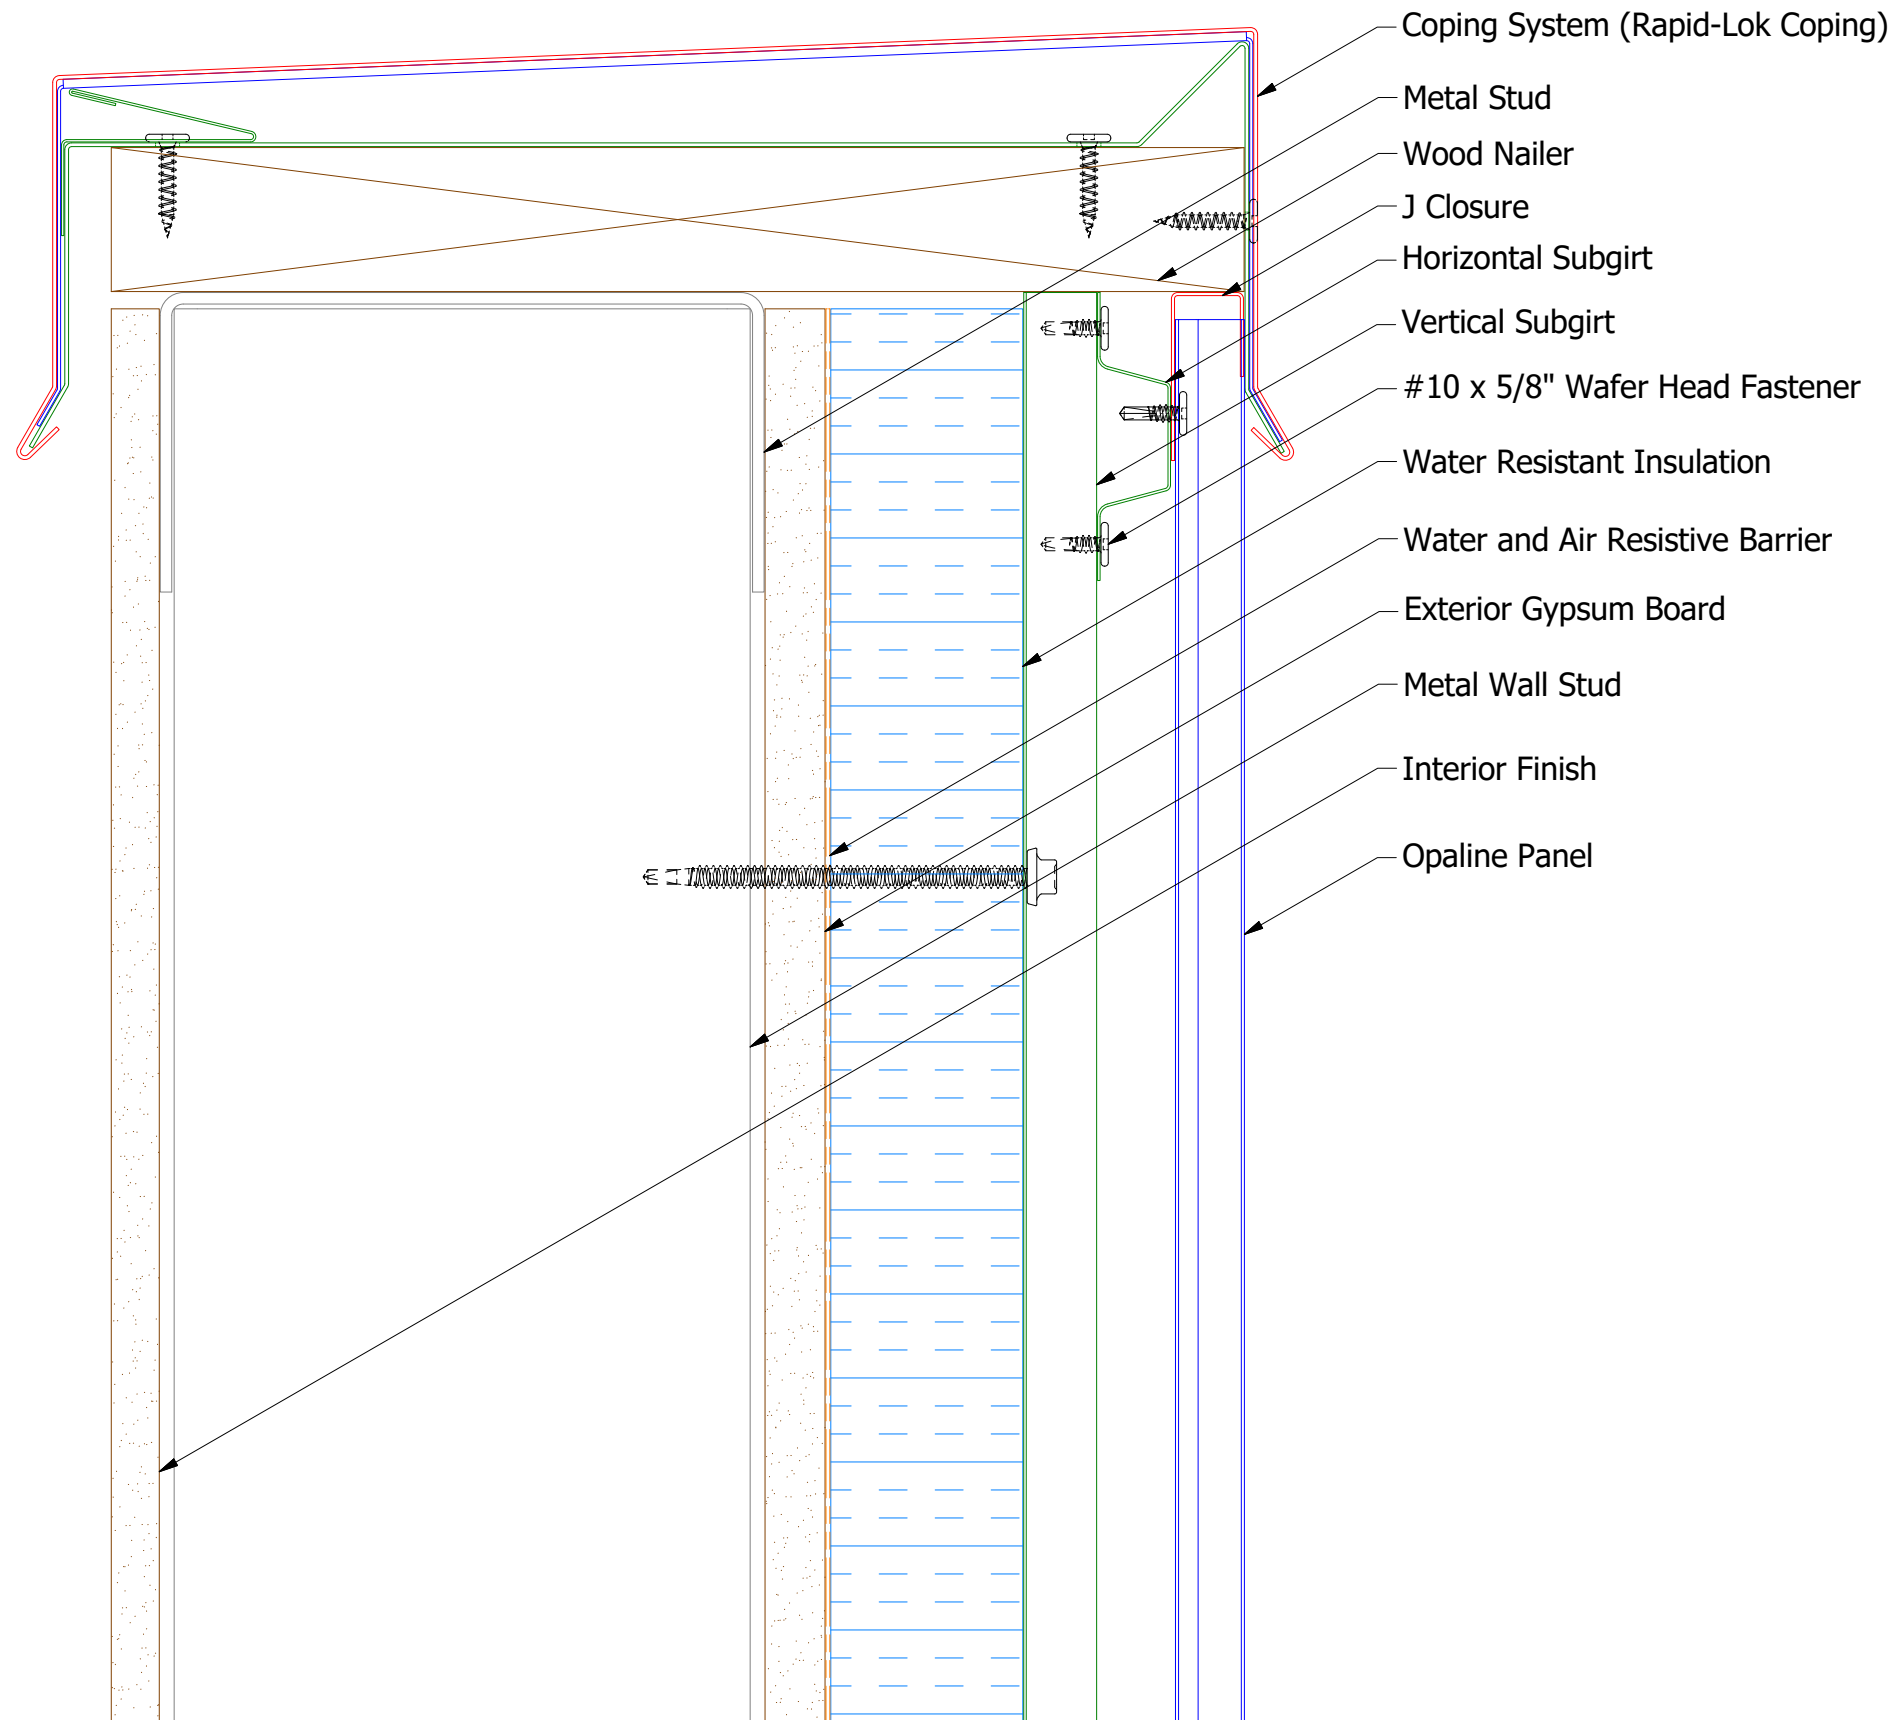

OPA270-J Closure

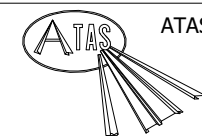

**ATAS INTERNATIONAL, INC**  
 Allentown PA  
 610-395-8445  
 Mesa AZ  
 480-558-7210

TITLE **Opaline Open Top of Wall Detail**

REV. NO.	DATE	DESCRIPTION OF REVISION	BY	APP	DWG. NO.	DR	DATE
						DMR	10/13/2016
					MATERIAL	APP	DATE
					SH. SIZE	B	SCALE X:X