

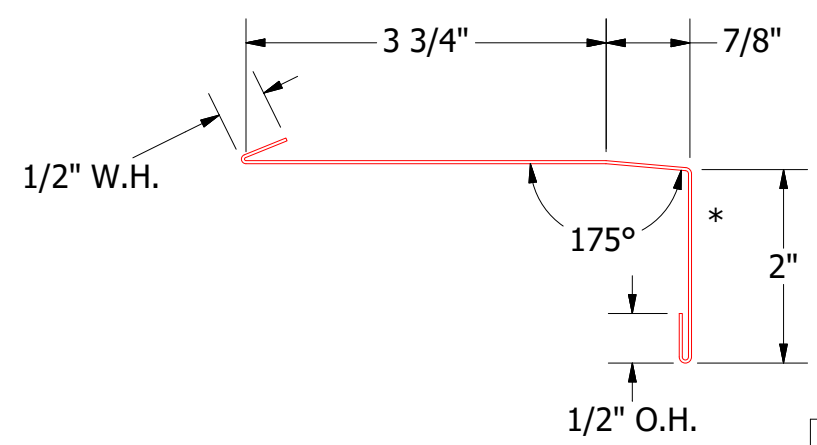
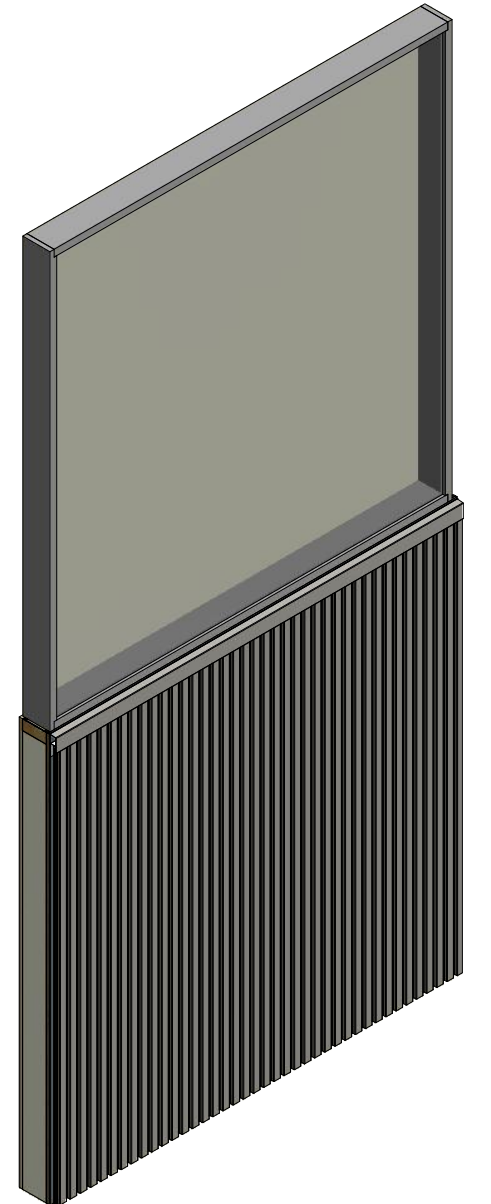


Vertical Panel

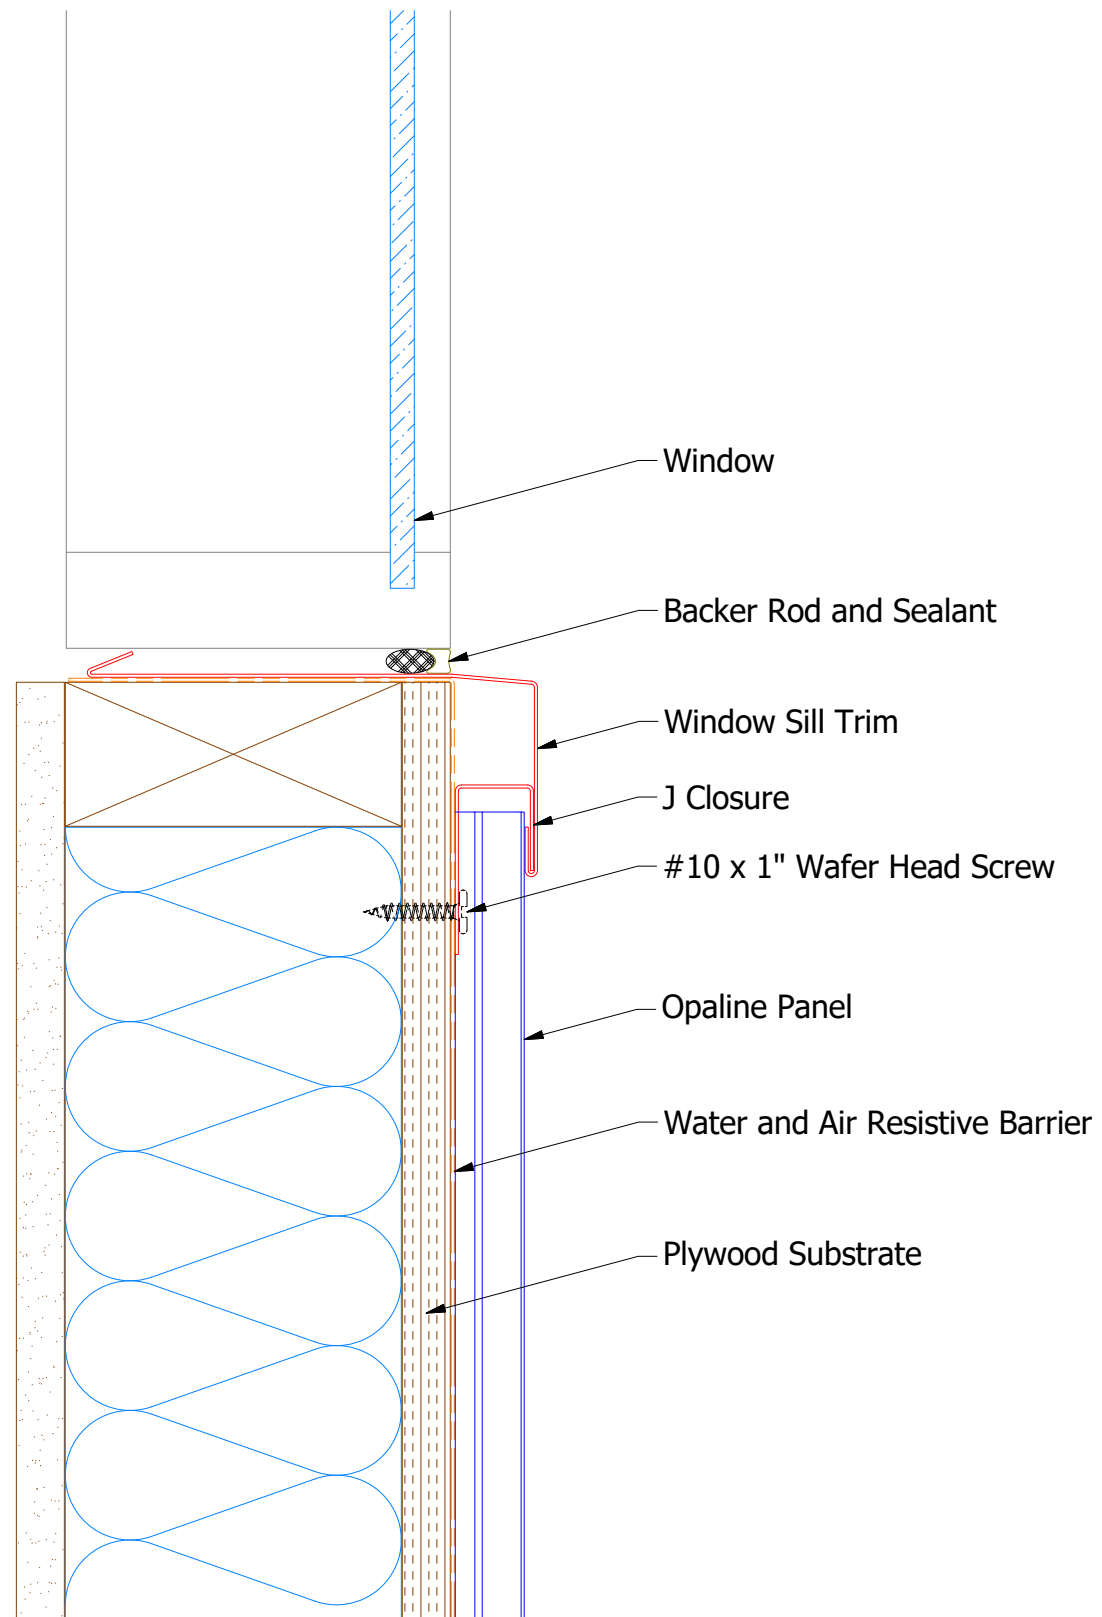

OPA670 - Window Sill Trim

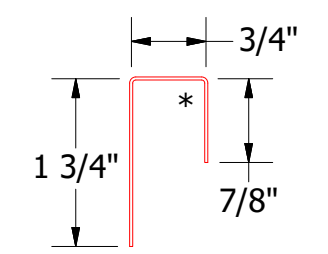

OPA270 - J Closure

Note: * denotes color side.

ATAS ATAS INTERNATIONAL, INC
 Allentown PA
 610-395-8445
 Mesa AZ
 480-558-7210

TITLE				Opaline Window Sill Detail	
DWG. NO.		DR MBP		DATE 7/7/2016	
MATERIAL		APP DAS		DATE 7/28/16	
REV. NO.		SH. SIZE B		SCALE X:X	