

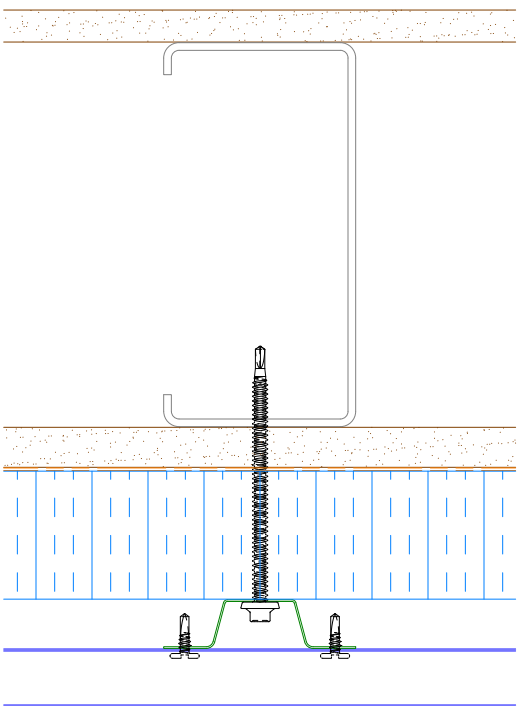



Horizontal Panel

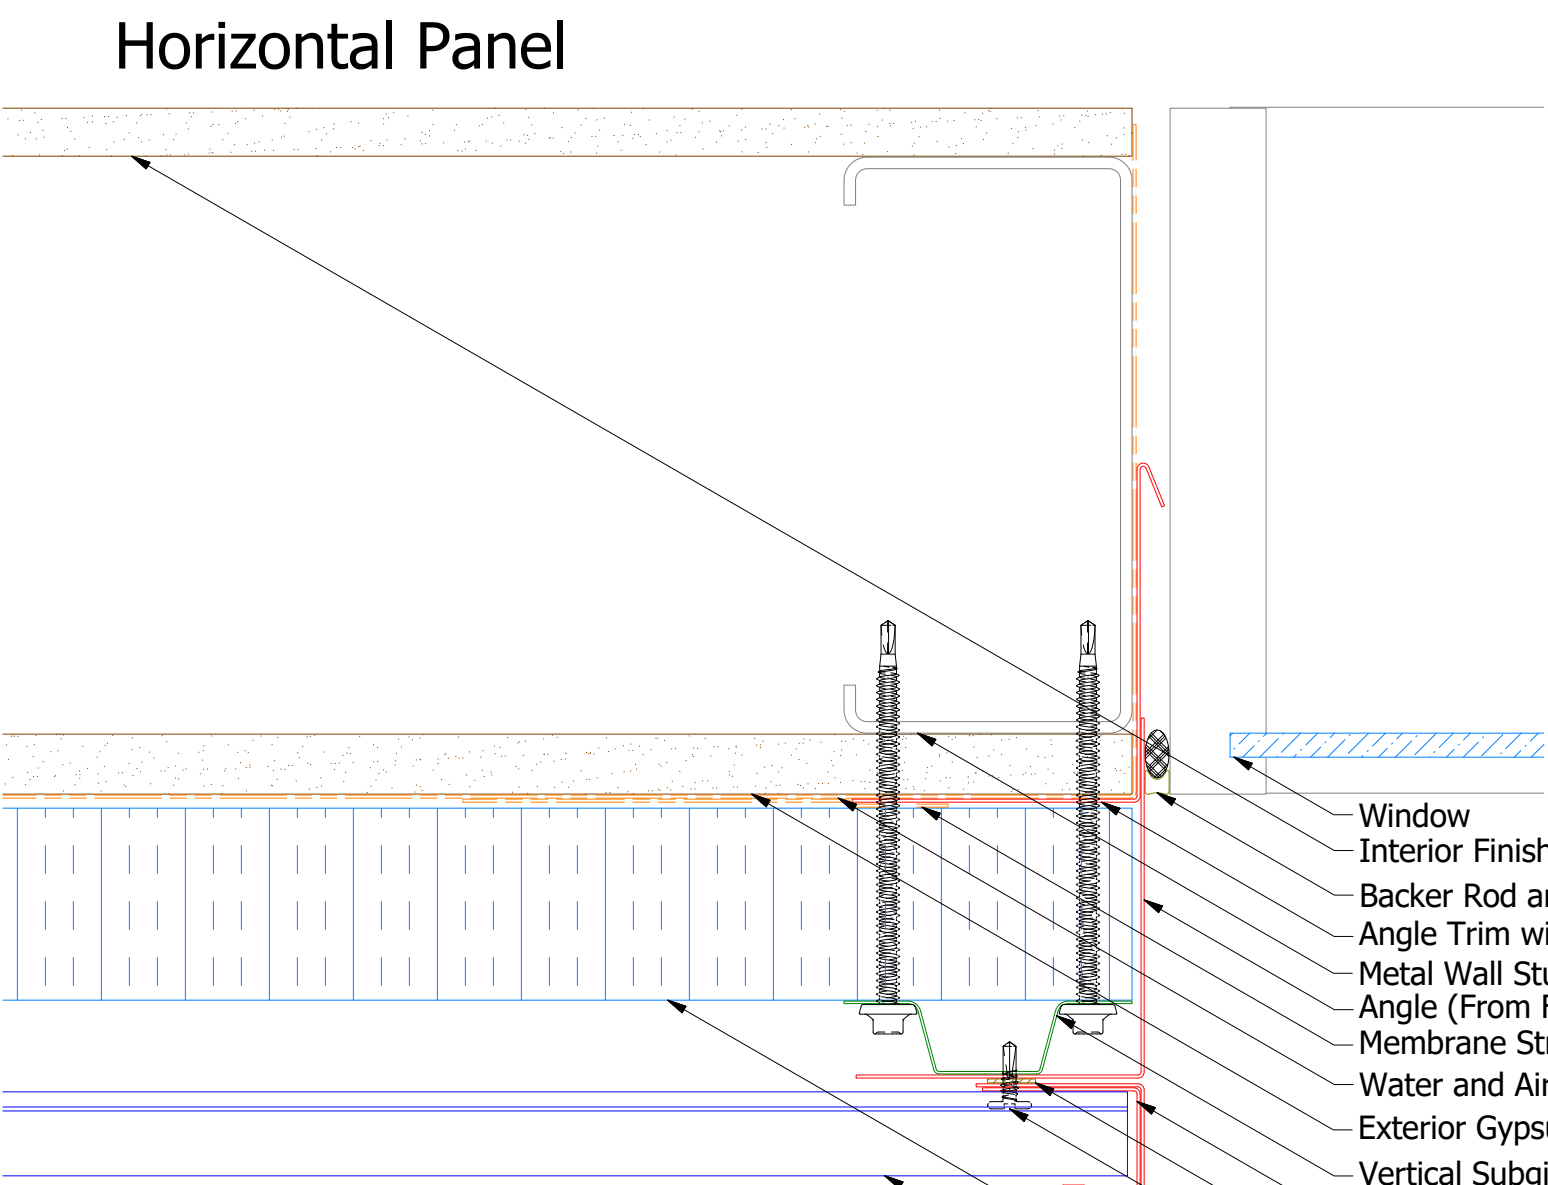


Alternate Subgirt Orientation

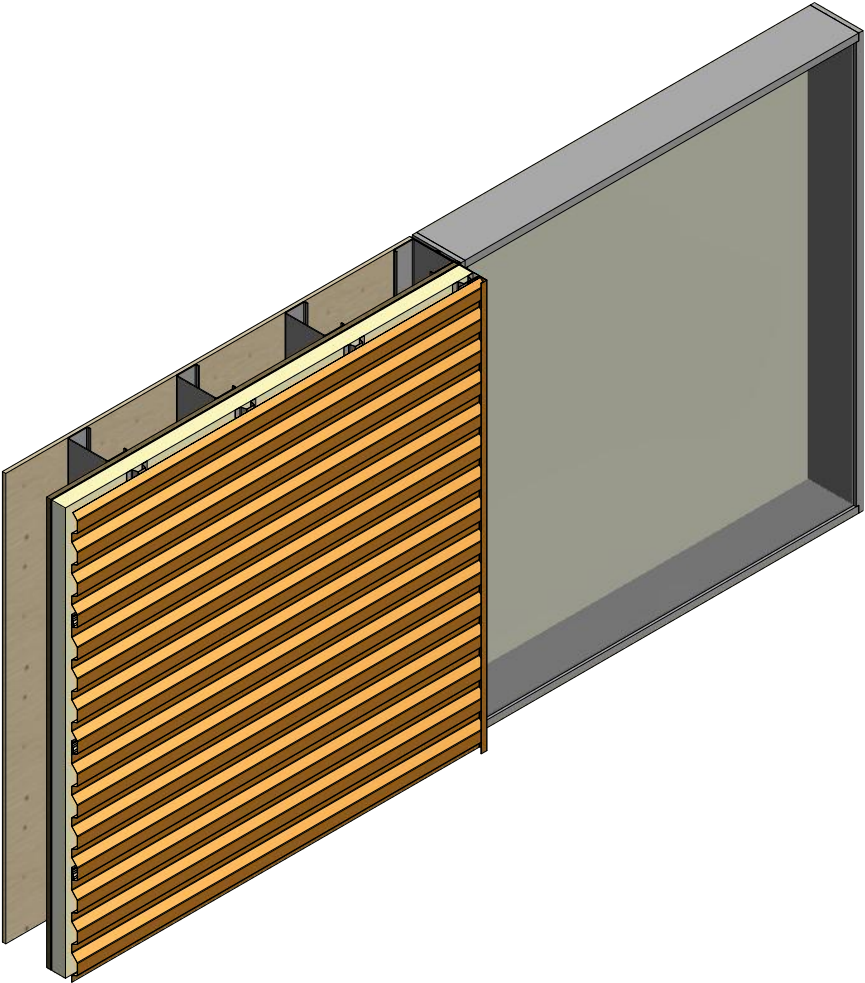


- Window
- Interior Finish
- Backer Rod and Sealant
- Angle Trim with Return
- Metal Wall Stud
- Angle (From Flatstock)
- Membrane Strip over Angle Trim with Return
- Water and Air Resistive Barrier
- Exterior Gypsum Board
- Vertical Subgirt
- Angle Trim
- Butyl Tape
- #10 x 5/8" Wafer Head Fastener
- J Channel
- Water Resistant Insulation
- Rigid Wall Panel

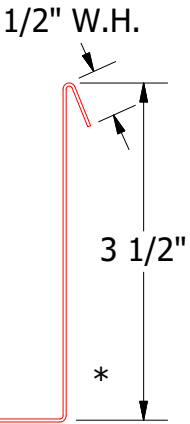


MCA683-Angle Trim with Return

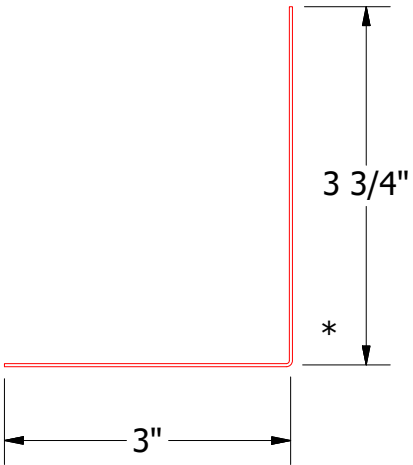

Angle

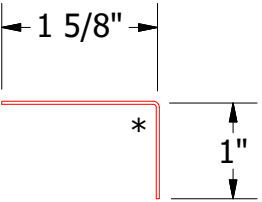

MCA680-Angle Trim

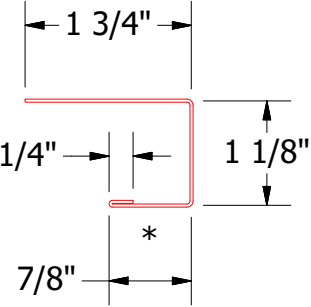


MCA118-J Channel

Note: * denotes color side.

REV. NO.		DATE		DESCRIPTION OF REVISION		BY	APP

TITLE			
Rigid Wall Open Jamb Detail			
DWG. NO.		DR	DATE
		DMR	3/29/2017
MATERIAL		APP	DATE
SH. SIZE	B	SCALE	X:X

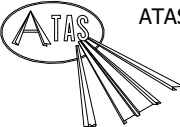

ATAS INTERNATIONAL, INC
Allentown PA
610-395-8445
Mesa AZ
480-558-7210