

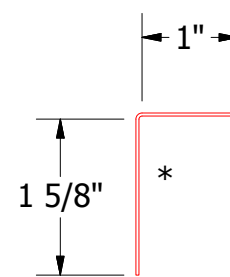
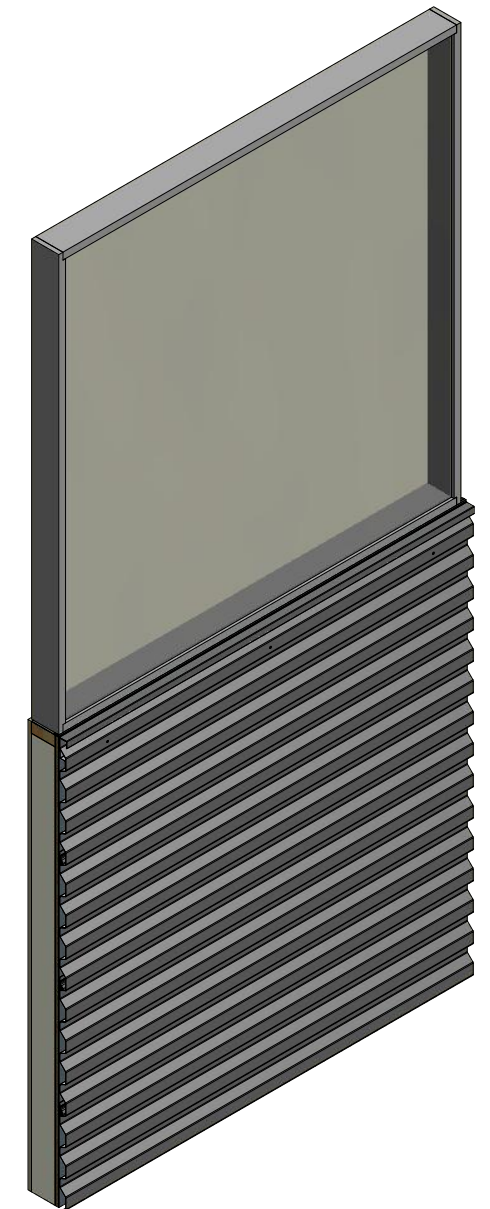



Horizontal Panel

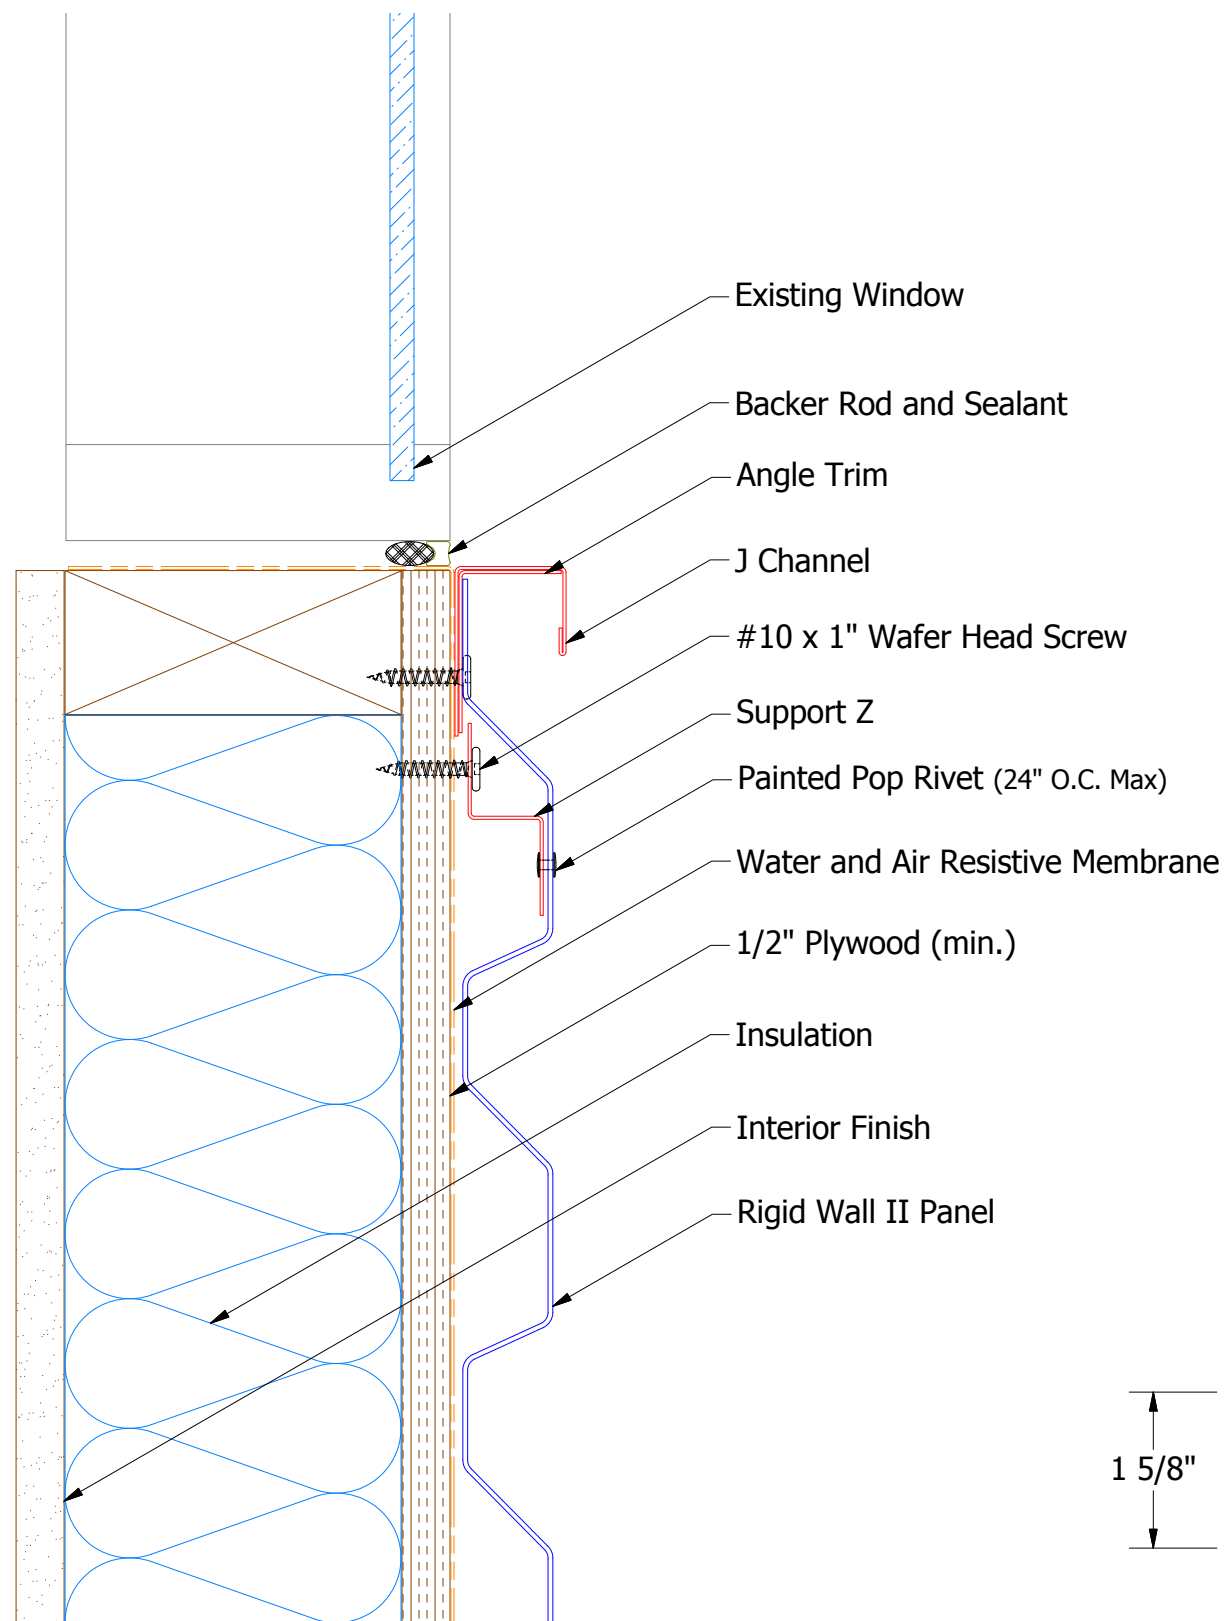

MCA680 - Angle Trim

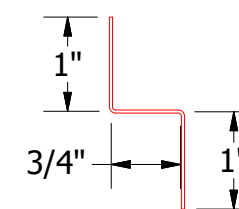

MCA681 - Support Z

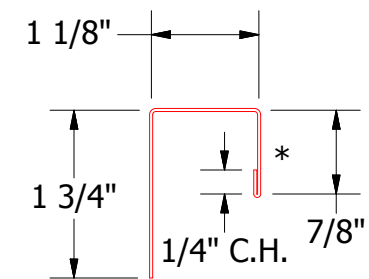

MCA118 - J Closure

ATAS ATAS INTERNATIONAL, INC
 Allentown PA
 610-395-8445
 Mesa AZ
 480-558-7210

REV. NO.	DATE	DESCRIPTION OF REVISION	BY	APP

TITLE Rigid Wall II Existing Window Sill Detail		
DWG. NO.	DR MBP	DATE 7/11/2016
MATERIAL	APP DAS	DATE 7/25/16
SH. SIZE B	SCALE	X:X