

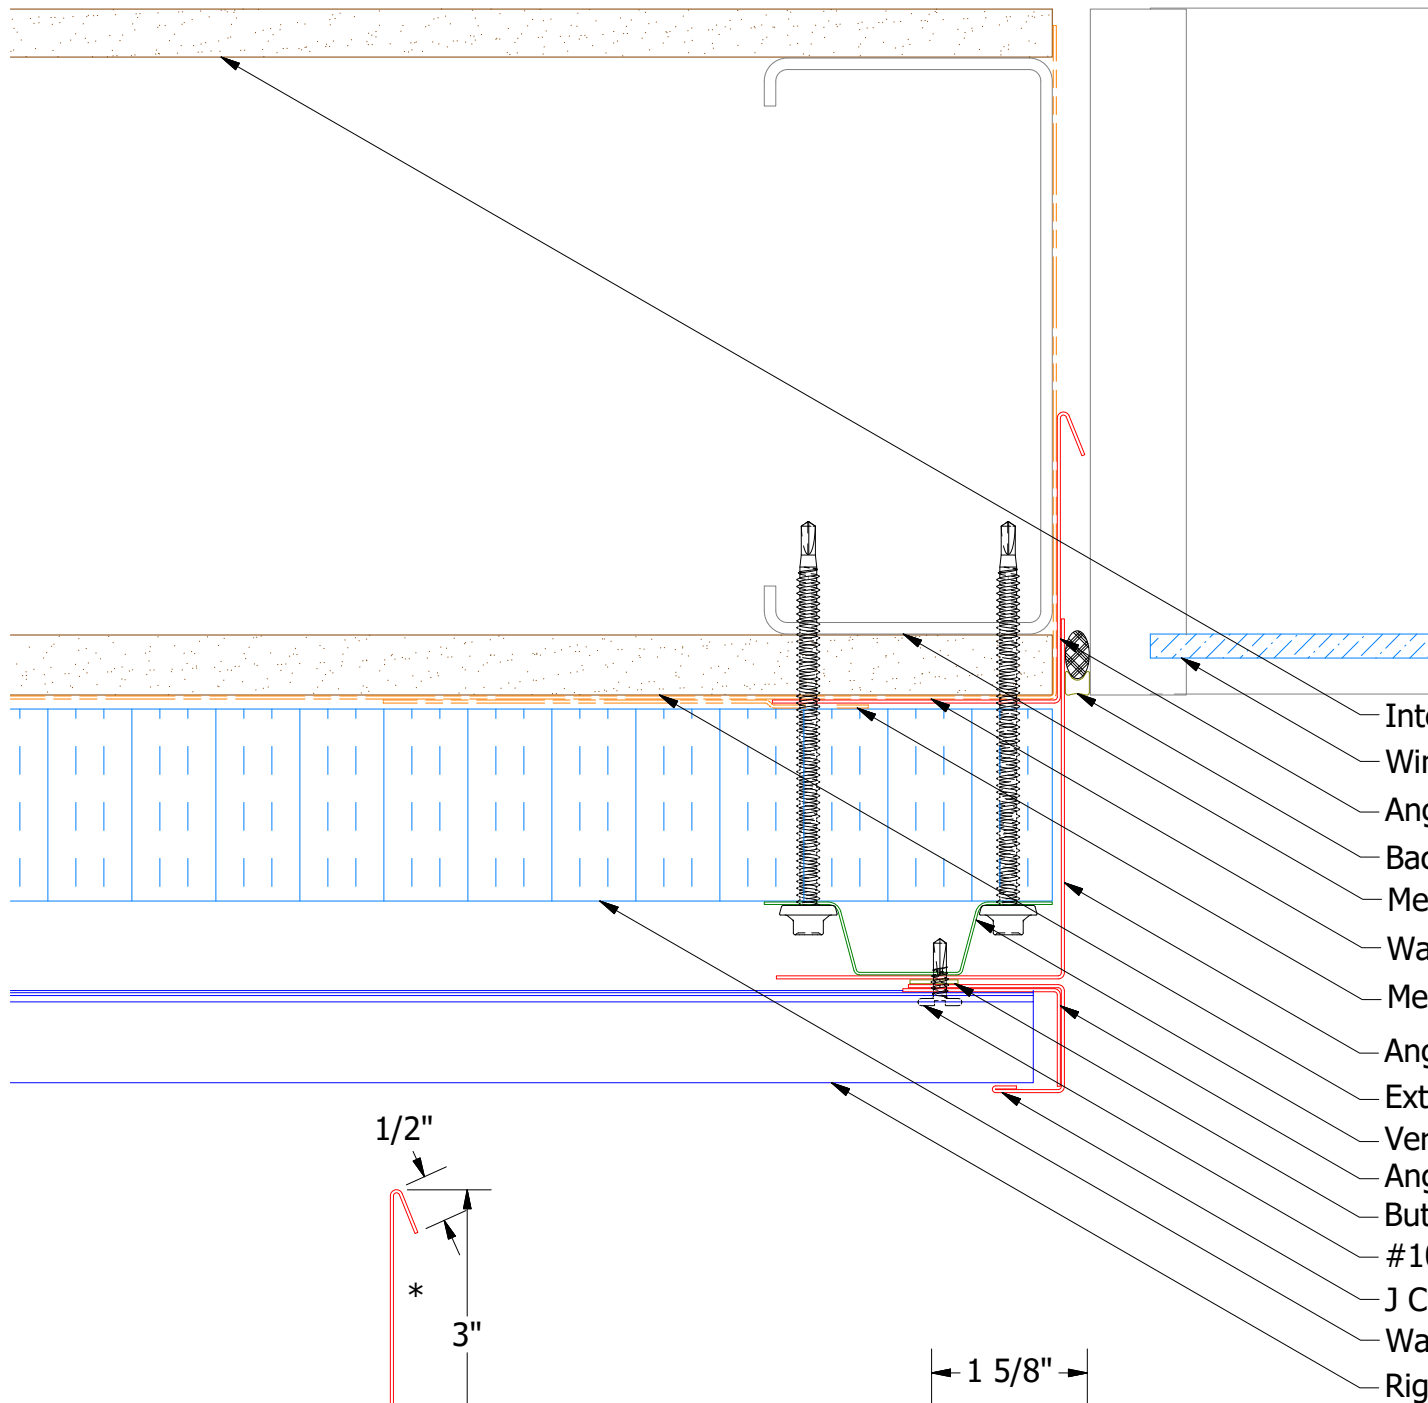



Horizontal Panel

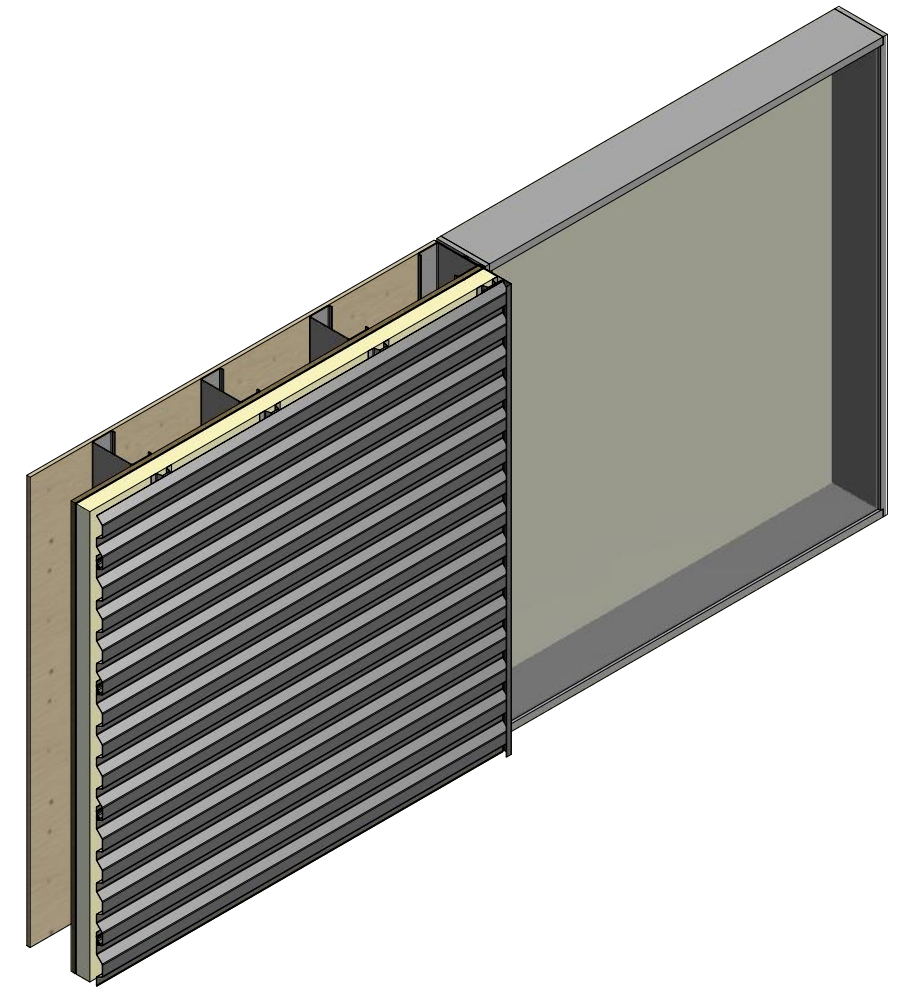


Alternate Subgirt Orientation (NTS)

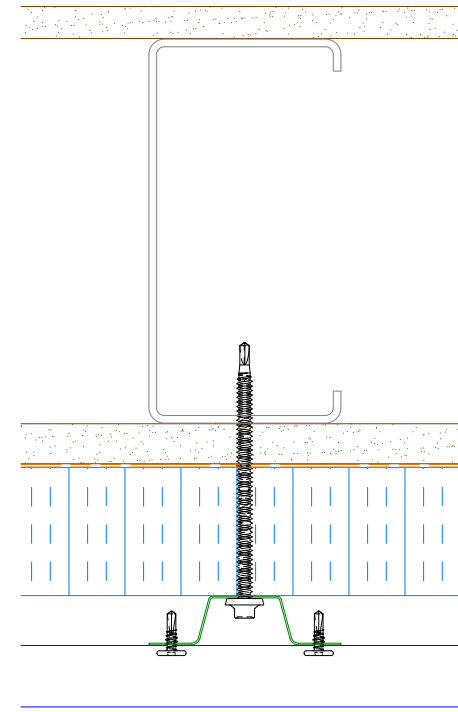


- Interior Finish
- Window
- Angle Trim
- Backer Rod and Sealant
- Metal Wall Stud
- Water and Air Resistive Barrier
- Membrane Strip over Angle Trim
- Angle
- Exterior Gypsum Board
- Vertical Subgirt
- Angle Trim
- Butyl Tape
- #10 x 5/8" Wafer Head Fastener
- J Channel
- Water Resistant Insulation
- Rigid Wall II Panel

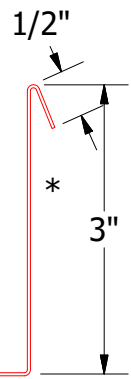


MCA683-Angle with Return

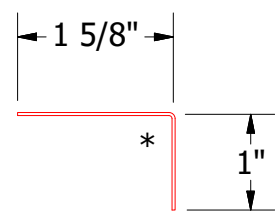

MCA680-Angle Trim

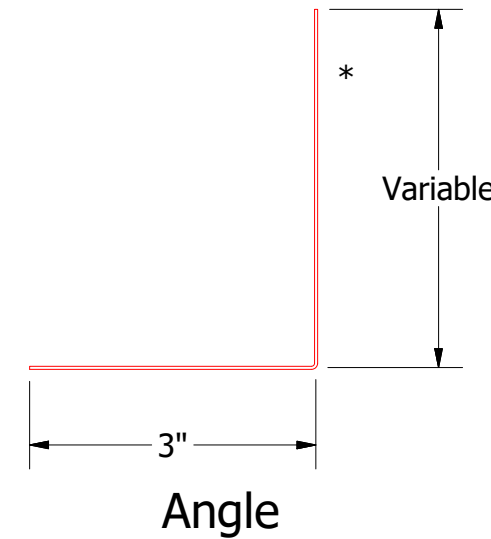

Angle

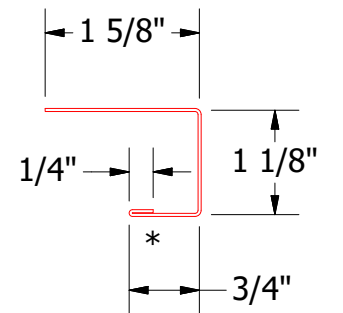

MCA118-J Channel

2 Stage Method of Weather Proofing

ATAS ATAS INTERNATIONAL, INC
 Allentown PA
 610-395-8445
 Mesa AZ
 480-558-7210

TITLE		Rigid Wall II Jamb Detail	
DWG. NO.	DR	DATE	3/13/2015
	KRK		
MATERIAL	APP	DATE	
	SH. SIZE	B	SCALE X:X

REV. NO.	DATE	DESCRIPTION OF REVISION	BY	APP