

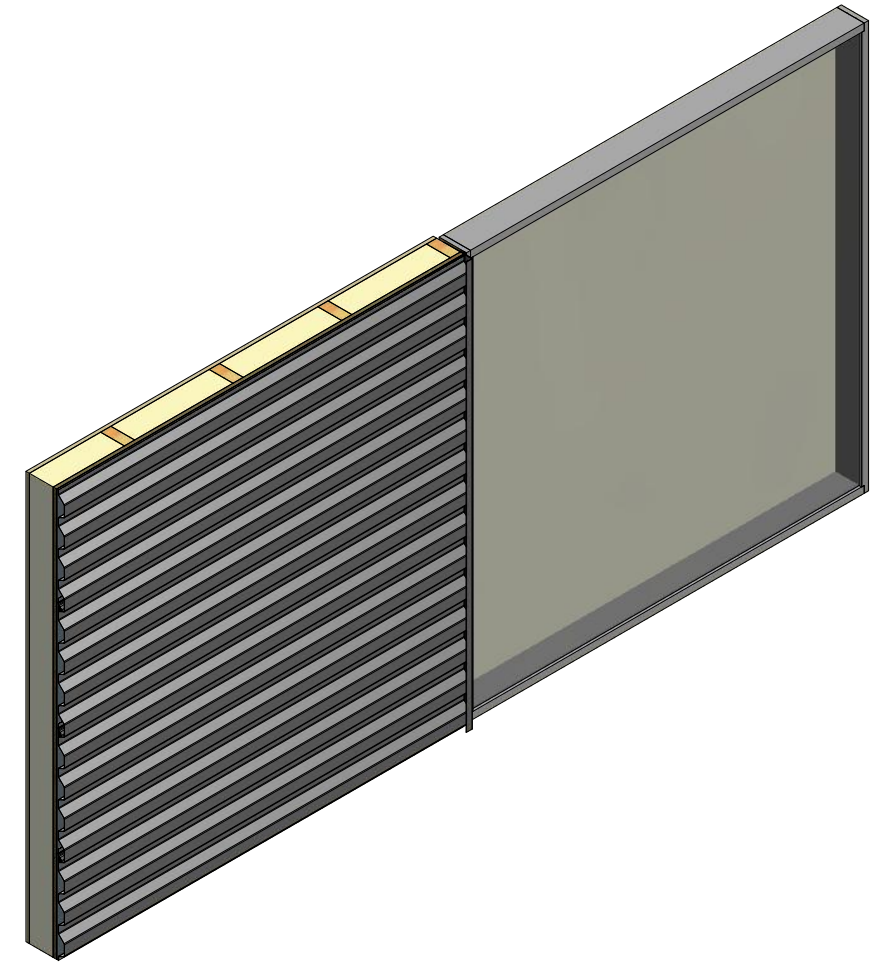


# Horizontal Panel

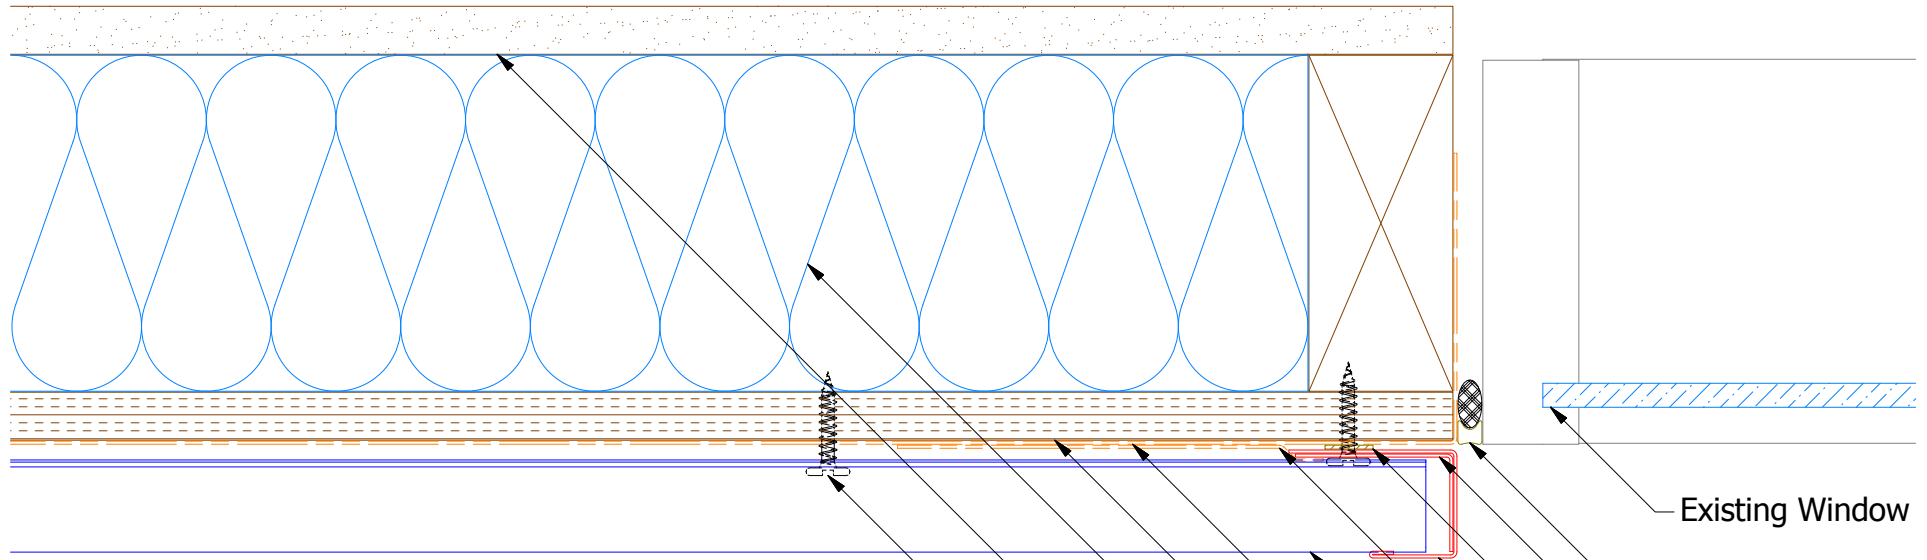

- Existing Window
- Backer Rod and Sealant
- Angle Trim
- Butyl Tape
- J Channel
- Membrane Strip over J Channel and Angle Trim
- Rigid Wall II Panel
- Water and Air Resistive Barrier
- 1/2" Plywood (min.)
- Insulation
- Interior Finish
- #10 x 1" Wafer Head Screw

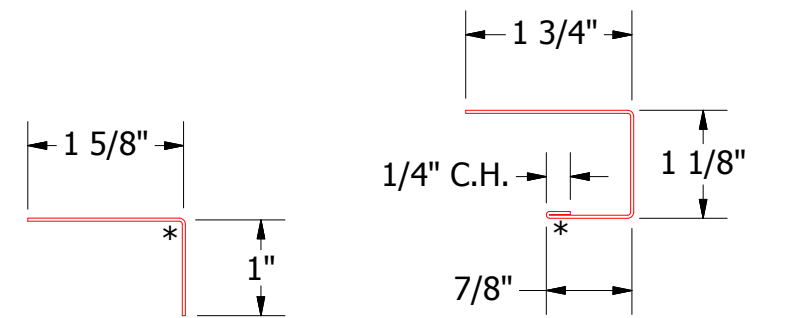

MCA680 - Angle Trim      MCA118 - J Channel

**ATAS**  
 ATAS INTERNATIONAL, INC  
 Allentown PA  
 610-395-8445  
 Mesa AZ  
 480-558-7210

**Rigid Wall II (Existing Window) Jamb Detail**

REV. NO.	DATE	DESCRIPTION OF REVISION	BY	APP	DWG. NO.	DR	DMR	DATE	7/11/2016
						APP	DAS	DATE	7/25/16
						SH. SIZE	B	SCALE	X:X