

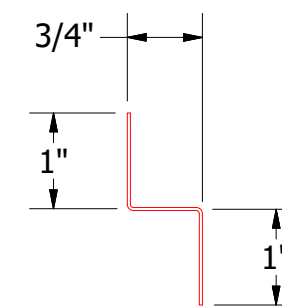
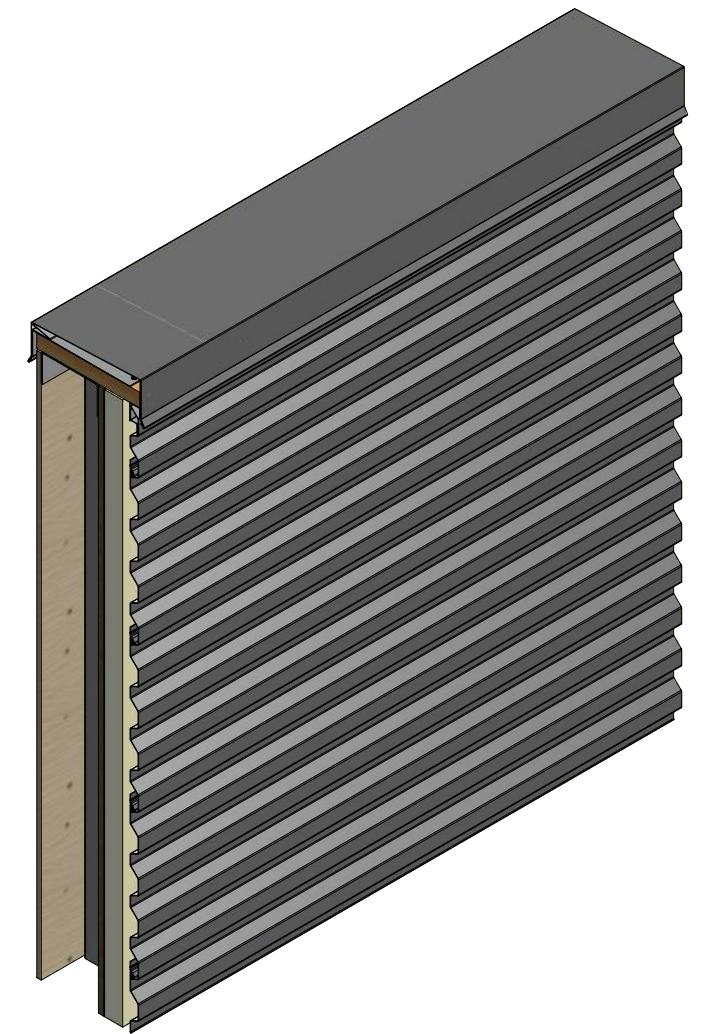


# Horizontal Panel

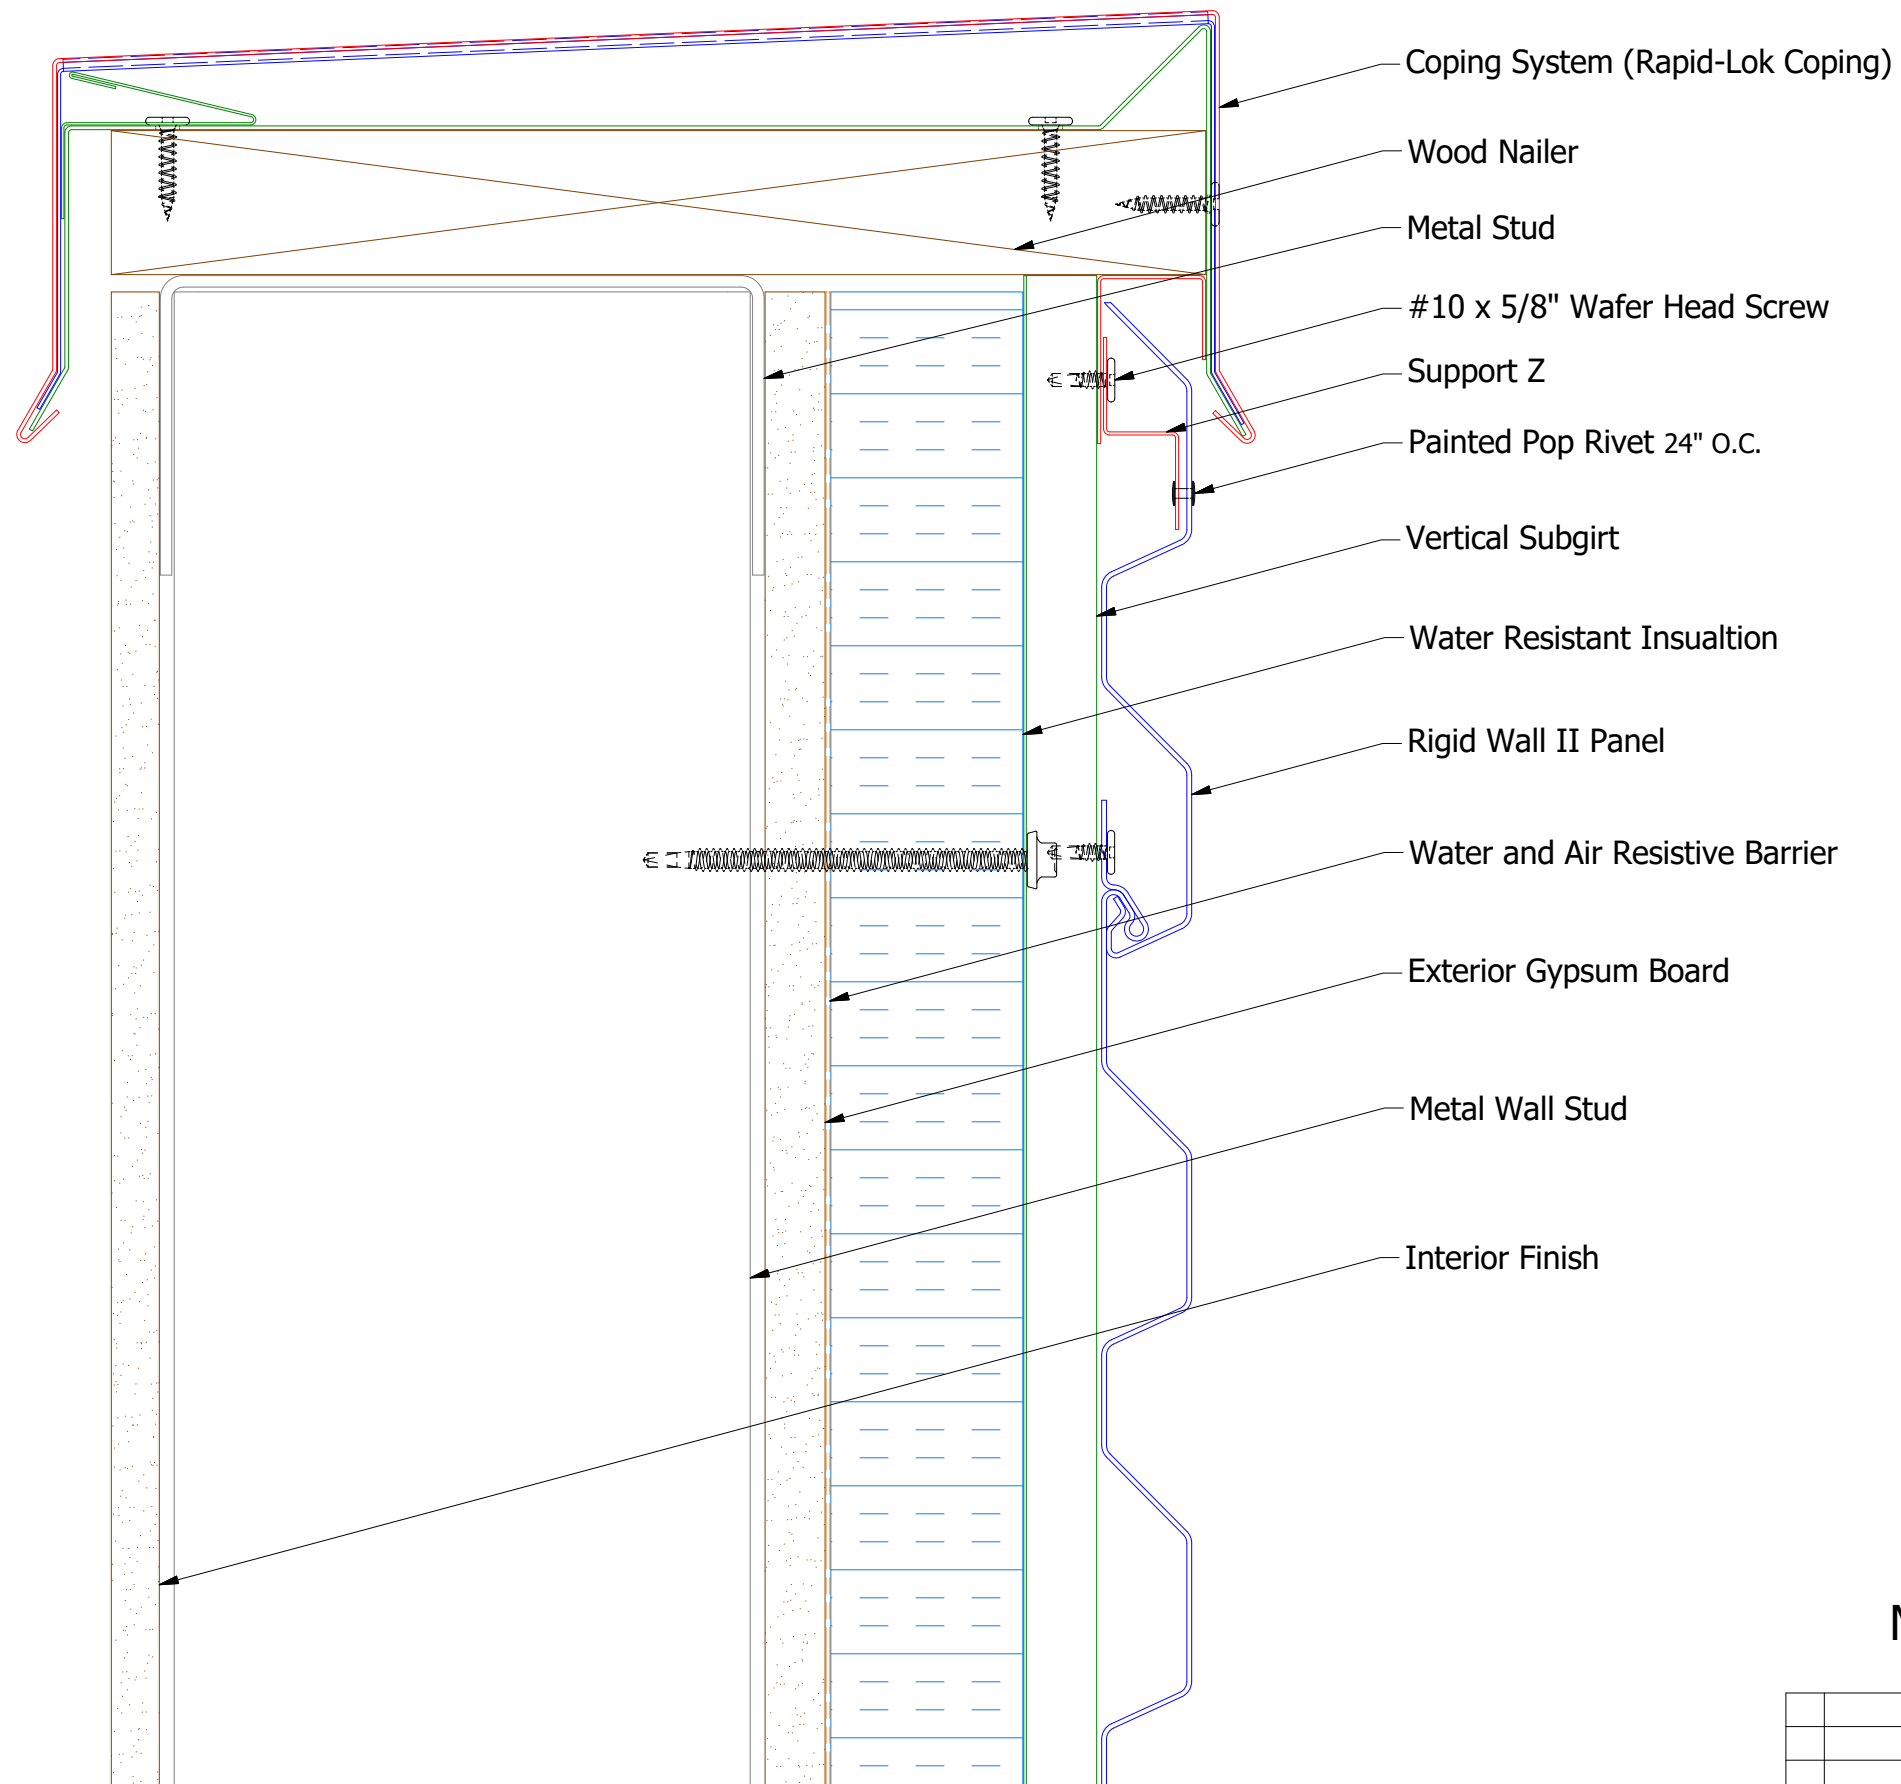

MCA681-Support Z

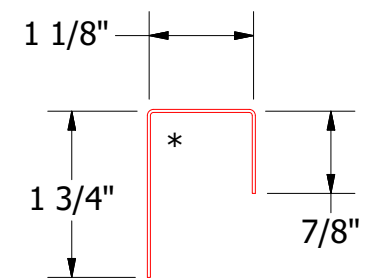

MCA118-J Channel

## 2 Stage Method of Weather Proofing


**ATAS INTERNATIONAL, INC**  
 Allentown PA  
 610-395-8445  
 Mesa AZ  
 480-558-7210

TITLE		Rigid Wall II Top of Wall Detail	
DWG. NO.	DR	DATE	3/13/2015
	KRK		
MATERIAL	APP	DATE	
	SH. SIZE	SCALE	X:X
	B		

REV. NO.	DATE	DESCRIPTION OF REVISION	BY	APP