
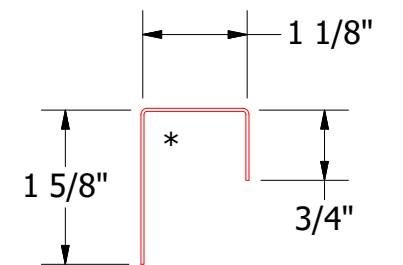
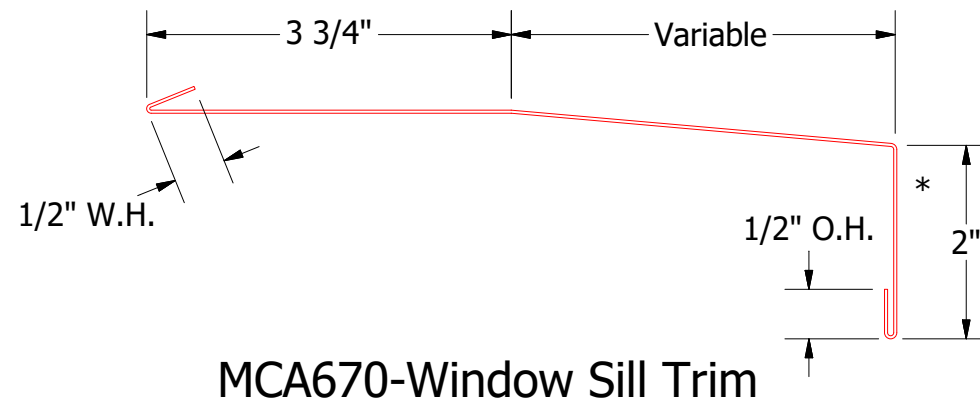
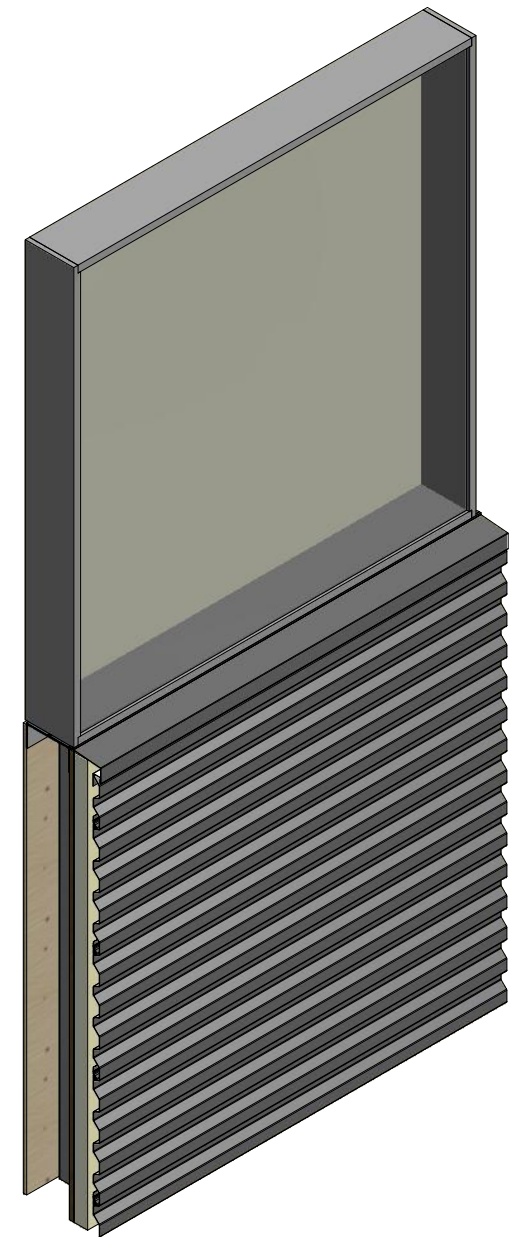
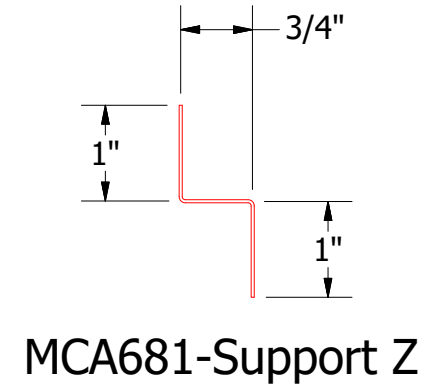


# Horizontal Panel

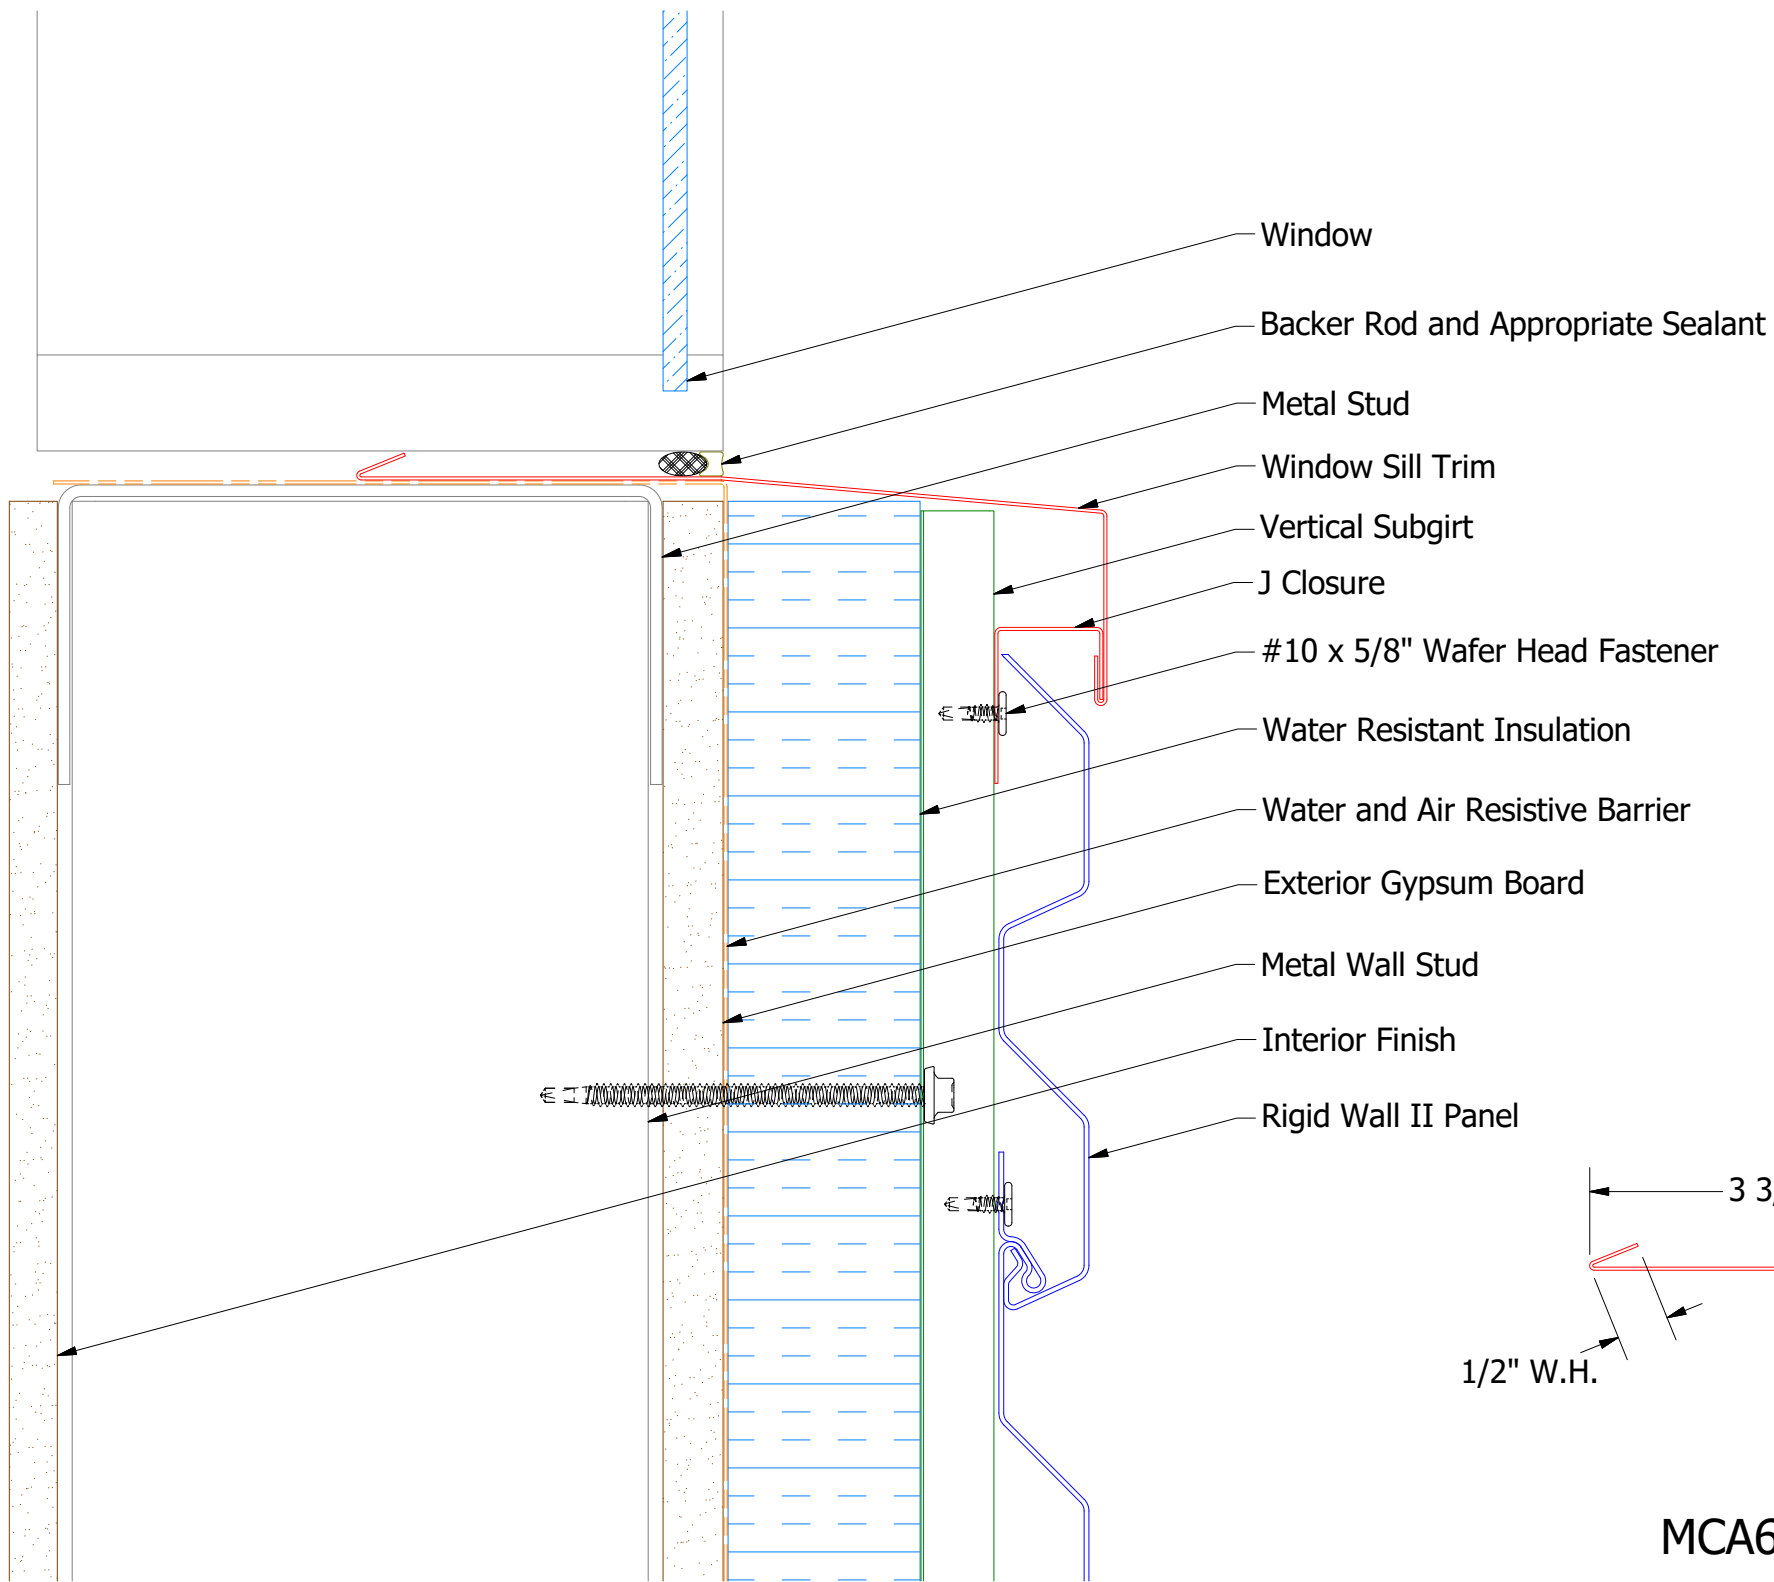

2 Stage Method of Weather Proofing

**ATAS** ATAS INTERNATIONAL, INC  
 Allentown PA  
 610-395-8445  
 Mesa AZ  
 480-558-7210

TITLE **Rigid Wall II Window Sill Detail**

REV. NO.	DATE	DESCRIPTION OF REVISION	BY	APP	DWG. NO.	DR	DATE
						KRK	3/16/2015
					MATERIAL	APP	DATE
						SH. SIZE	SCALE
						B	X:X