





Vertical Panel

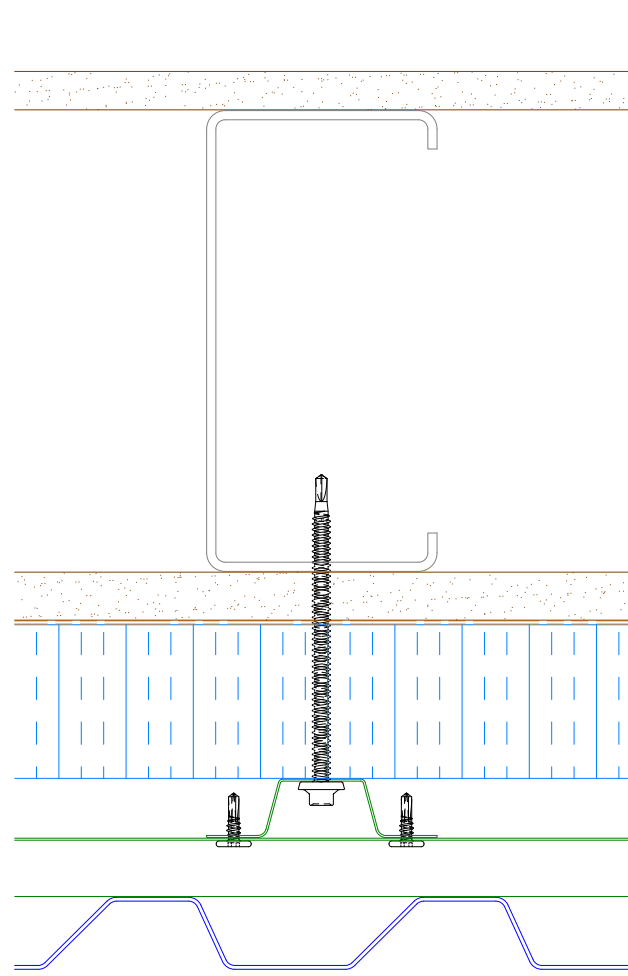


Alternate Subgirt Orientation (NTS)

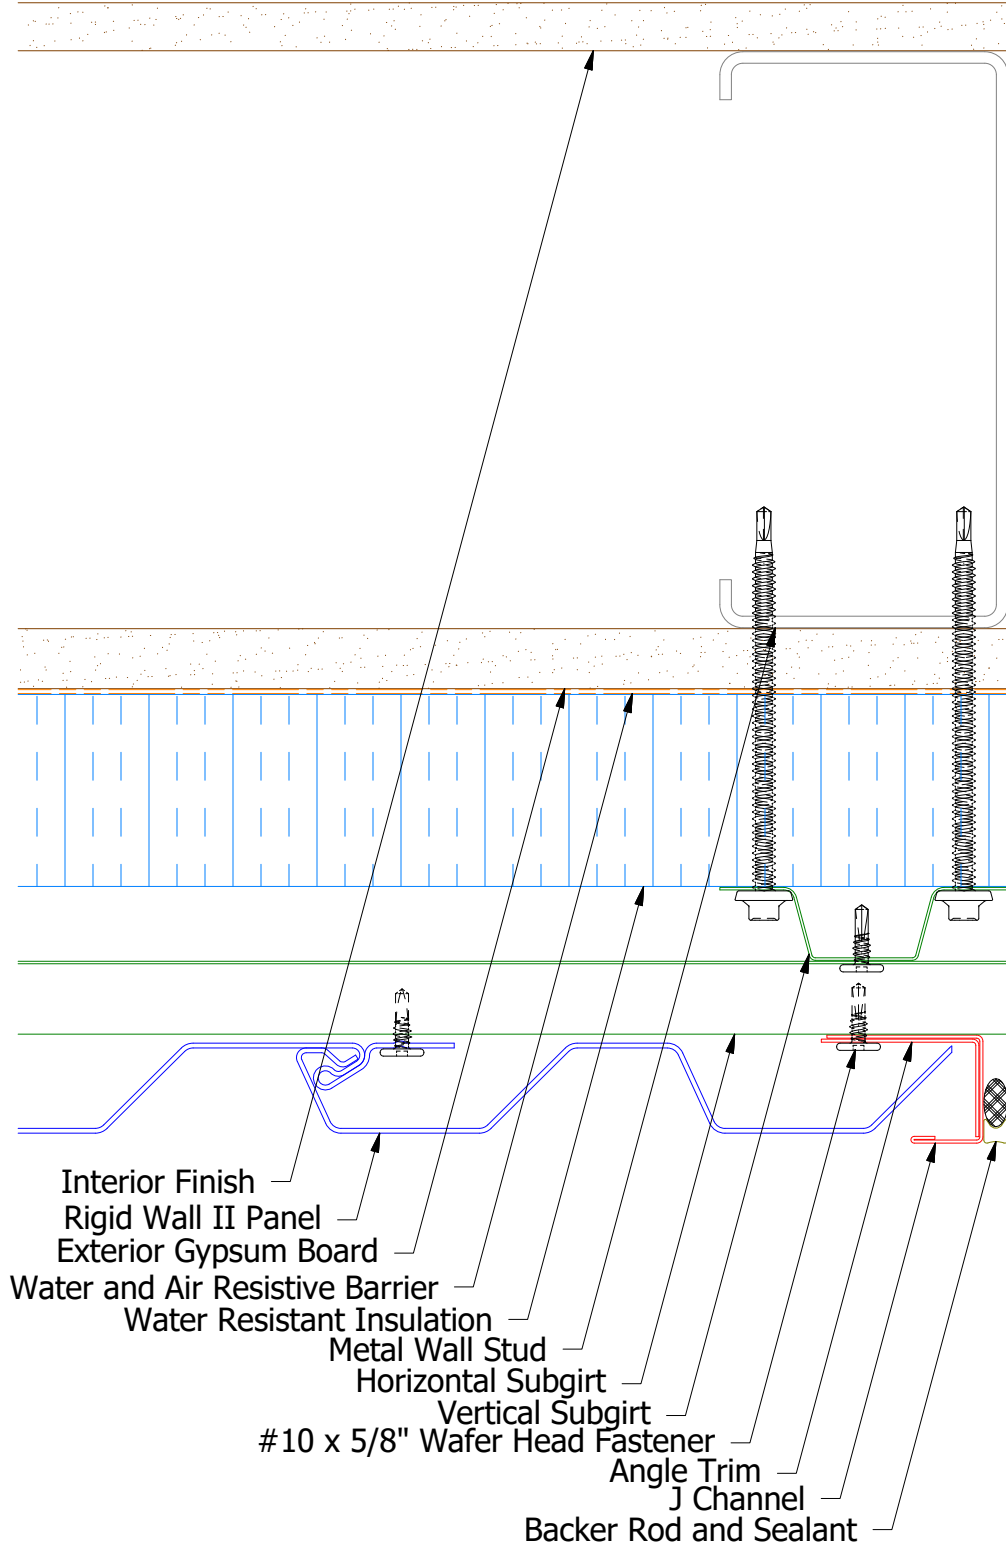

- Interior Finish
- Rigid Wall II Panel
- Exterior Gypsum Board
- Water and Air Resistive Barrier
- Water Resistant Insulation
- Metal Wall Stud
- Horizontal Subgirt
- Vertical Subgirt
- #10 x 5/8" Wafer Head Fastener
- Angle Trim
- J Channel
- Backer Rod and Sealant

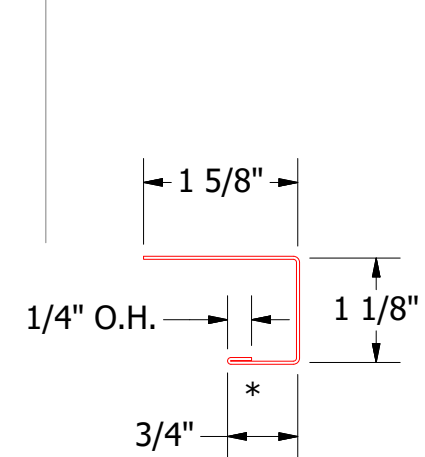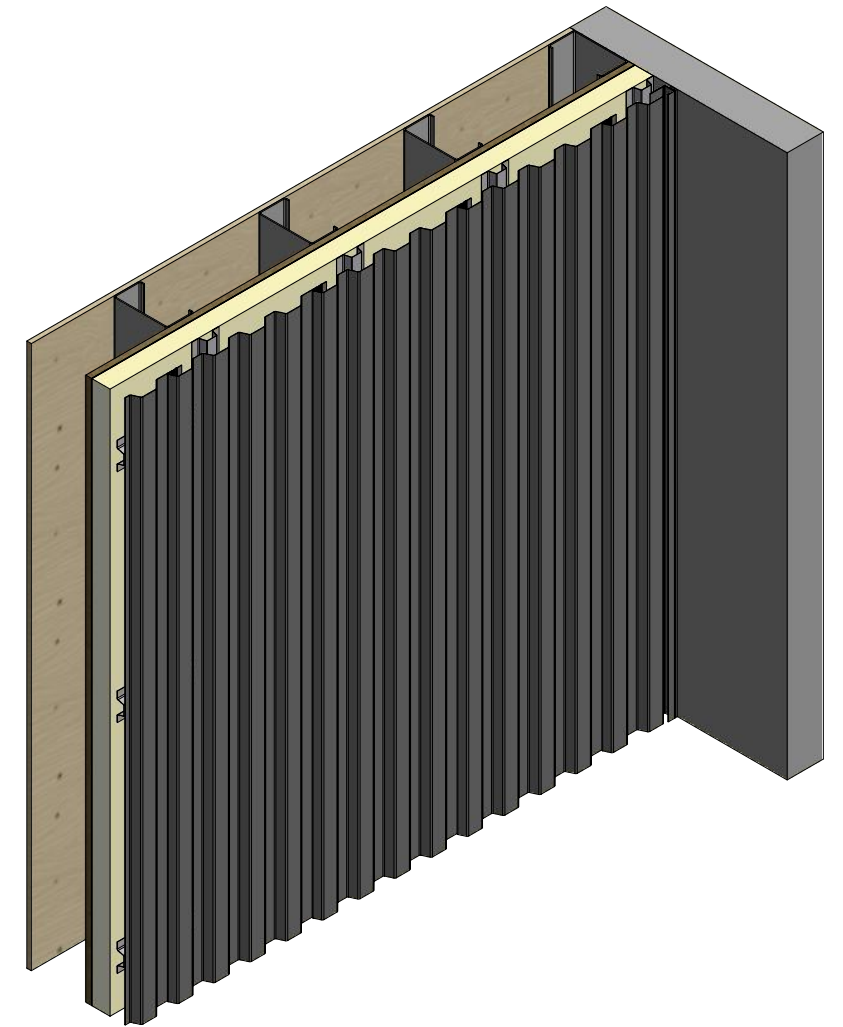

MCA118-J Channel

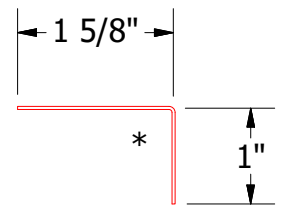

MCA680-Angle Trim

2 Stage Method of Weather Proofing

ATAS ATAS INTERNATIONAL, INC
 Allentown PA
 610-395-8445
 Mesa AZ
 480-558-7210

TITLE		Rigid Wall II Endwall Detail	
DWG. NO.	DR	DATE	3/10/2015
	KRK	DATE	
MATERIAL	APP	SH. SIZE	B
		SCALE	X:X

REV. NO.	DATE	DESCRIPTION OF REVISION	BY	APP