
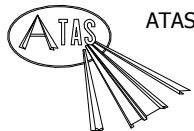
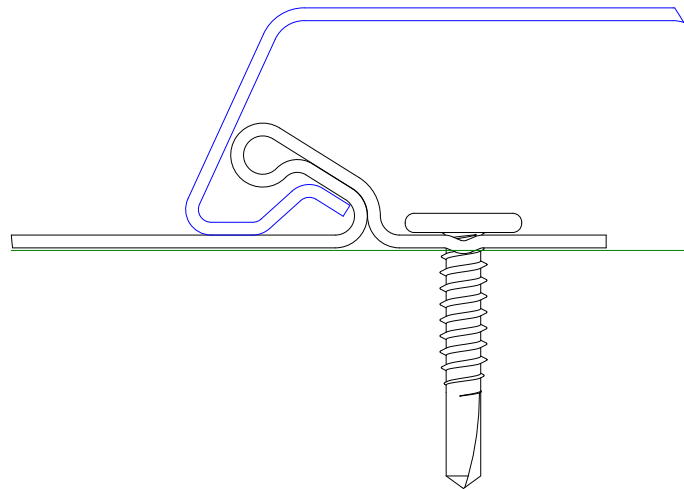
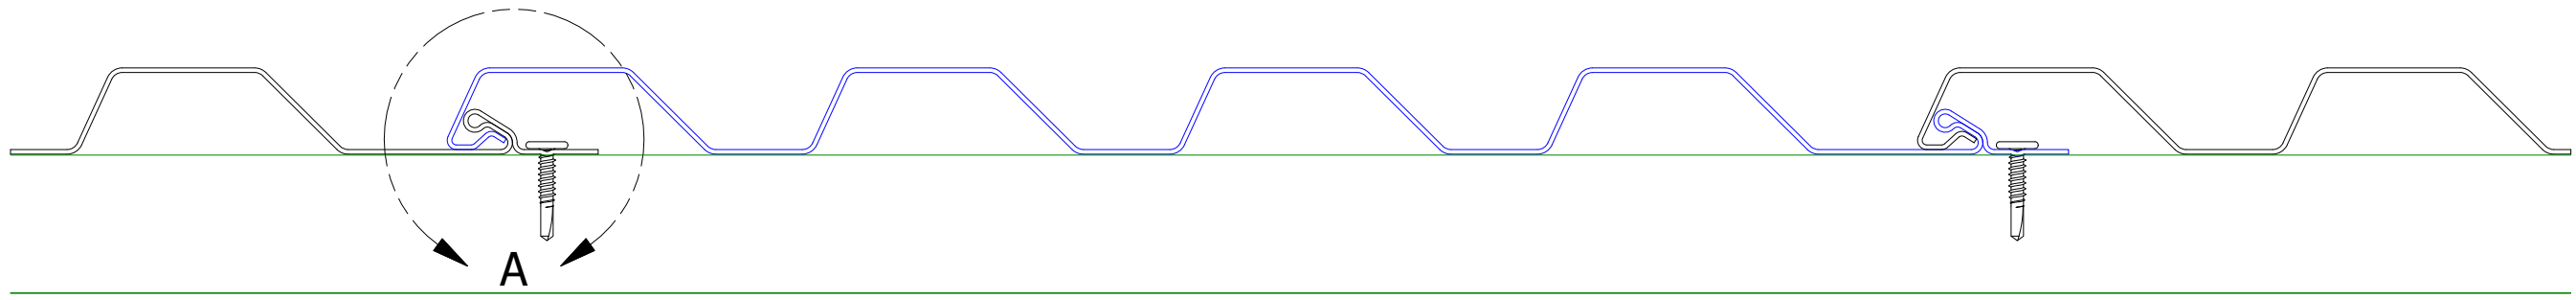
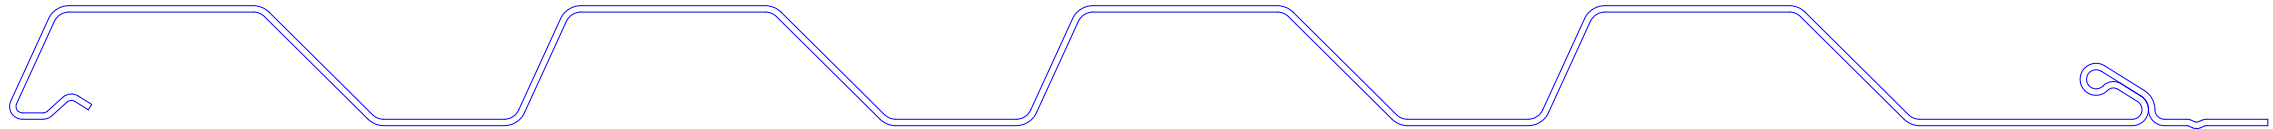


					TITLE						
					Rigid Wall II Panel Detail						
					DWG. NO.			DR	DMR	DATE	7/11/2016
								APP	DAS	DATE	7/25/16
					MATERIAL			SH. SIZE	B	SCALE	X:X
REV. NO.	DATE	DESCRIPTION OF REVISION			BY	APP					



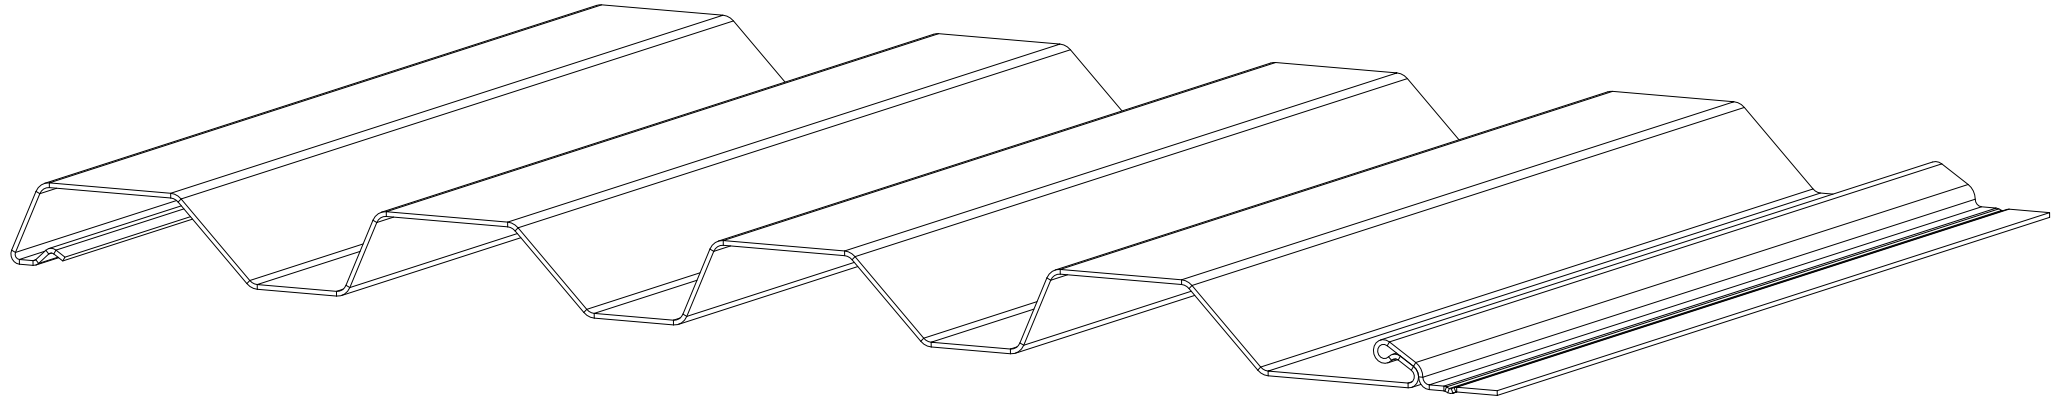


ATAS INTERNATIONAL, INC
Allentown PA
610-395-8445
Mesa AZ
480-558-7210


TITLE
Rigid Wall II Panel Installation Detail

						DWG. NO.	DR DMR	DATE 6/8/2017
						MATERIAL	APP	DATE
REV. NO.	DATE	DESCRIPTION OF REVISION	BY	APP		SH. SIZE B	SCALE X:X	

Vertical Panel

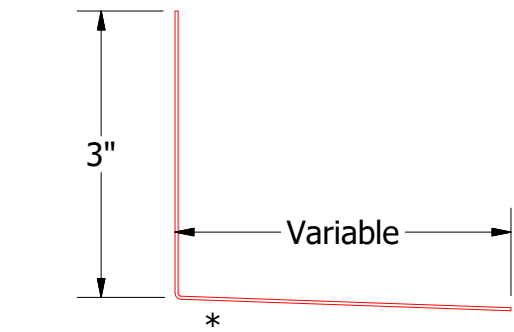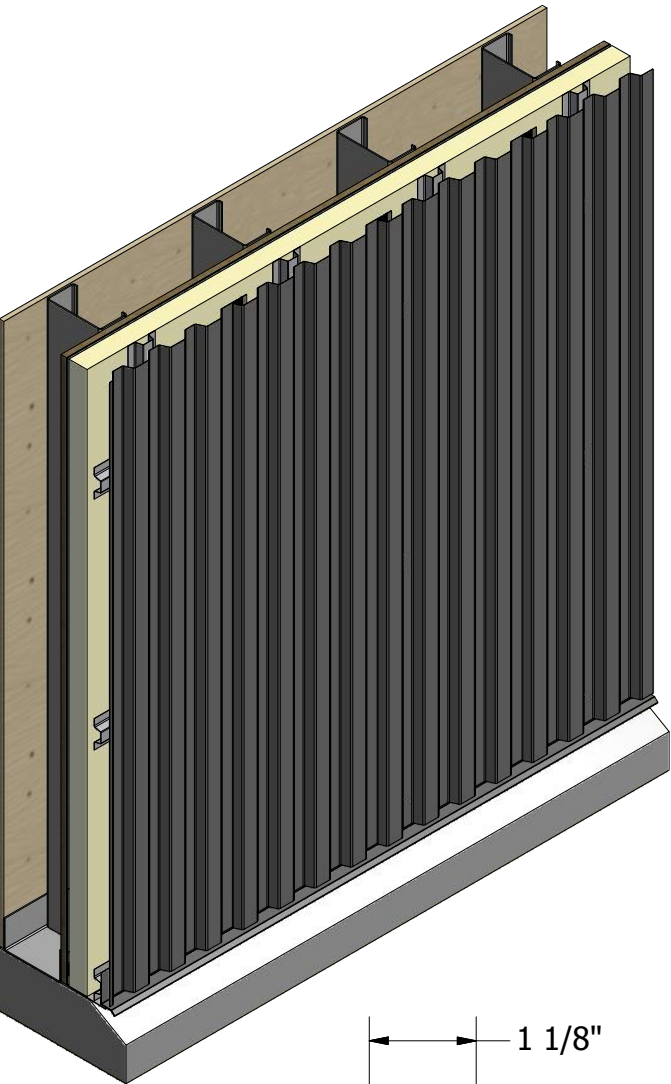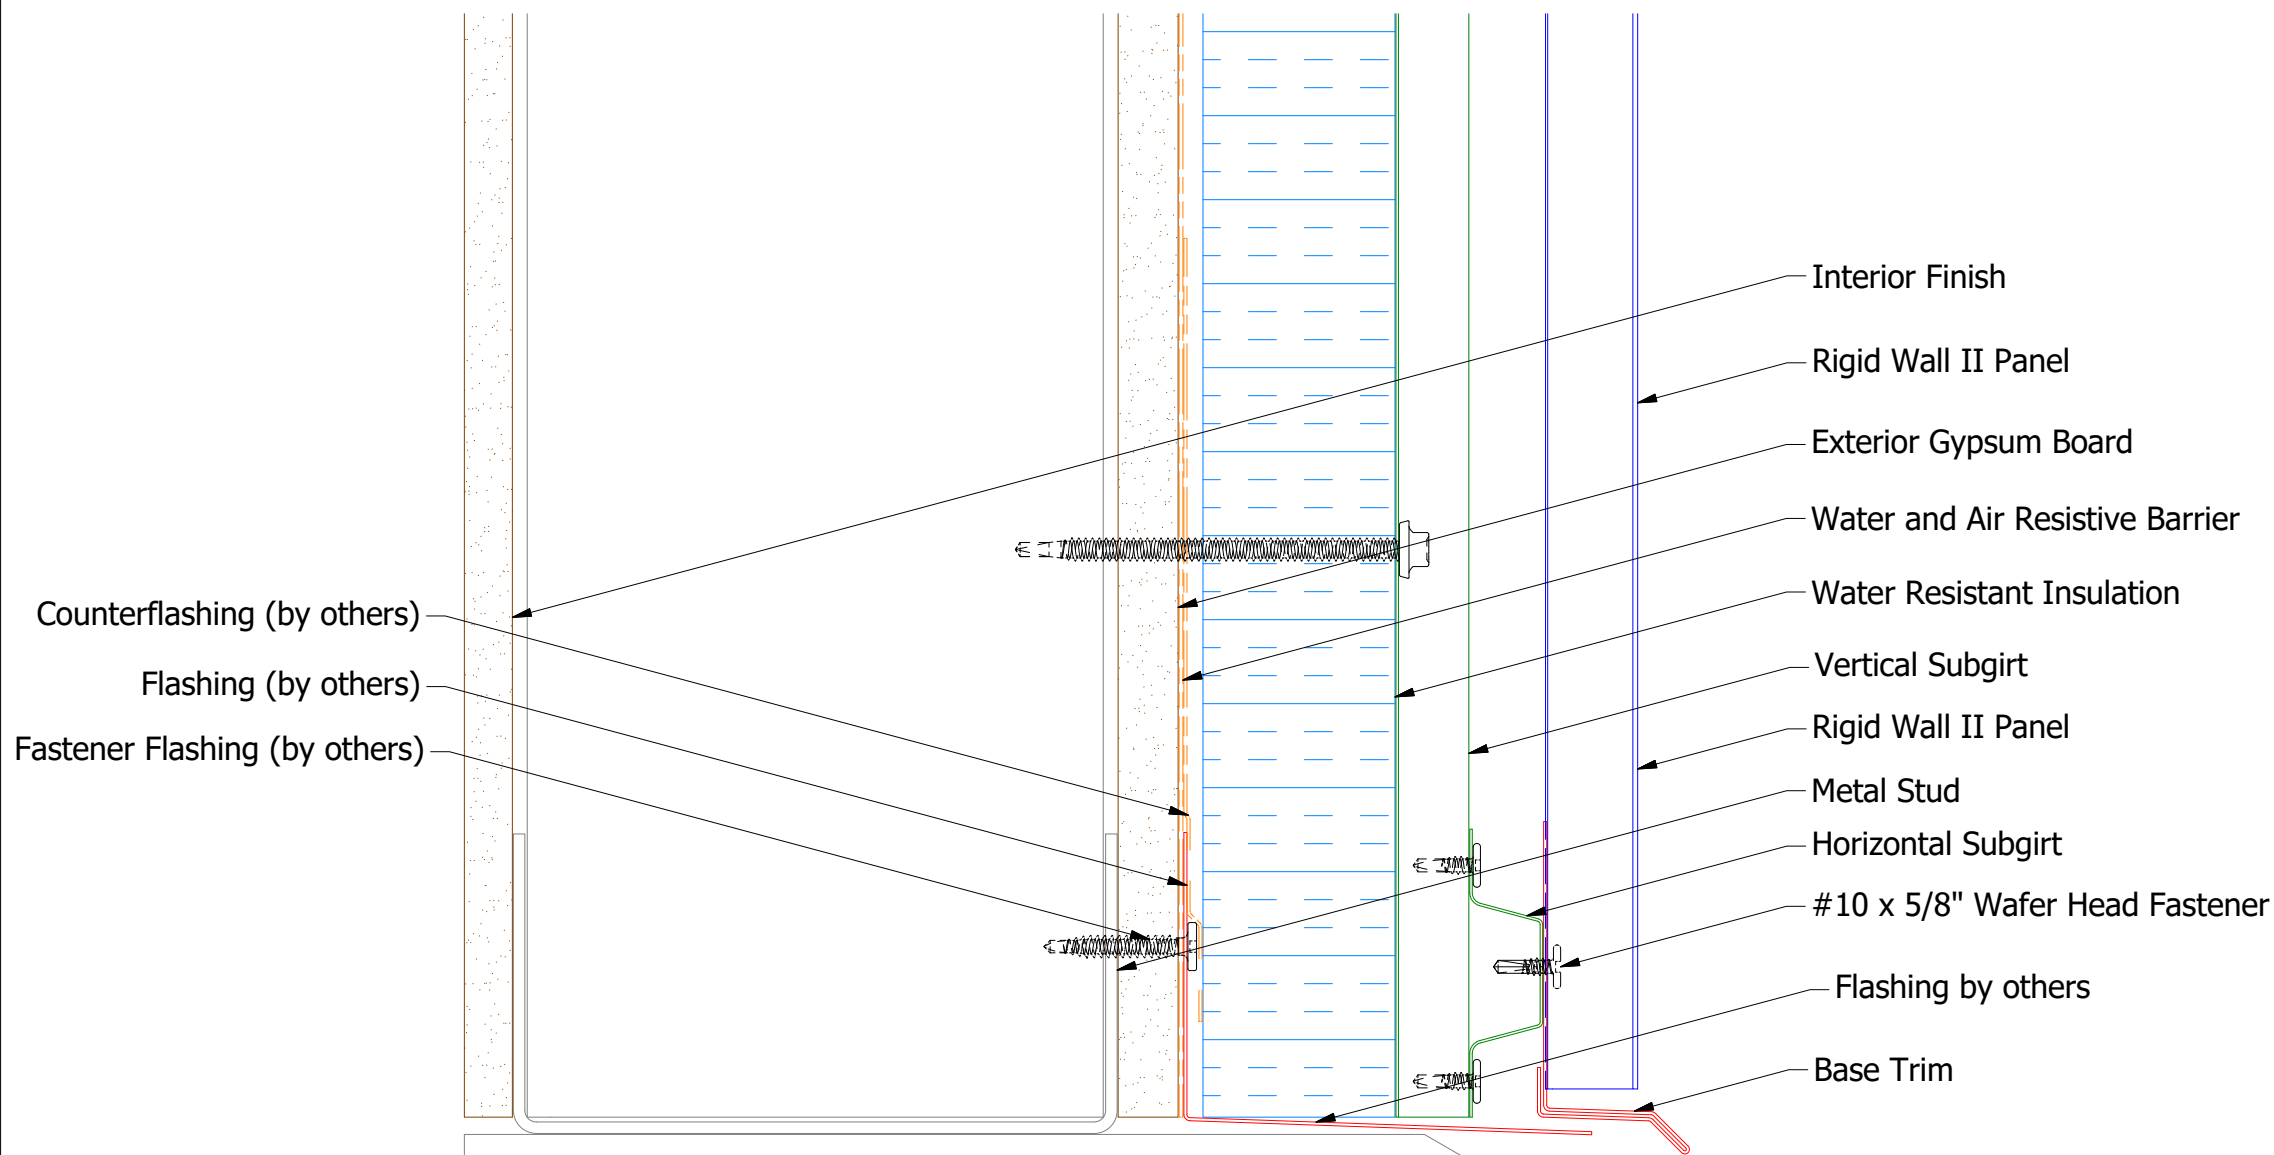

Flashing
(Field Fabricated from Color Matched Flat Stock)

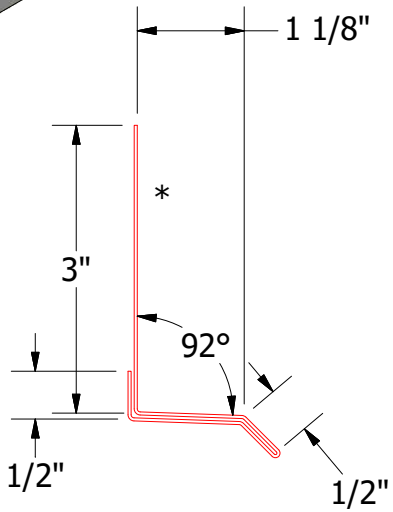


MCA661-Base Trim


2 Stage Method of Weather Proofing

		ATAS INTERNATIONAL, INC Allentown PA 610-395-8445 Mesa AZ 480-558-7210	
TITLE Rigid Wall II Base Detail			
DWG. NO.		DR KRK	DATE 3/10/2015
MATERIAL		APP	DATE
		SH. SIZE B	SCALE X:X



Vertical Panel

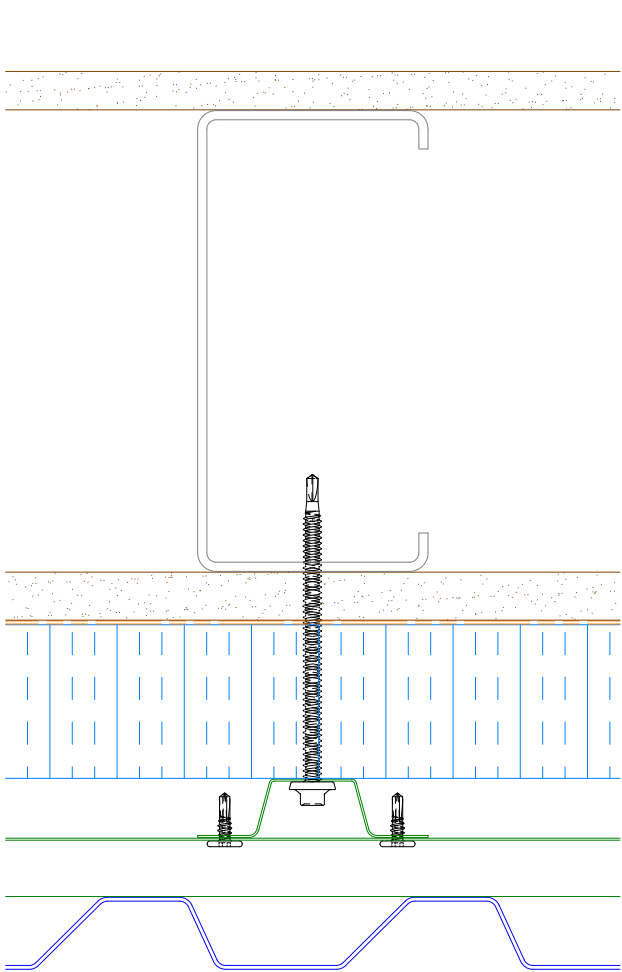


Alternate Subgirt Orientation
(NTS)

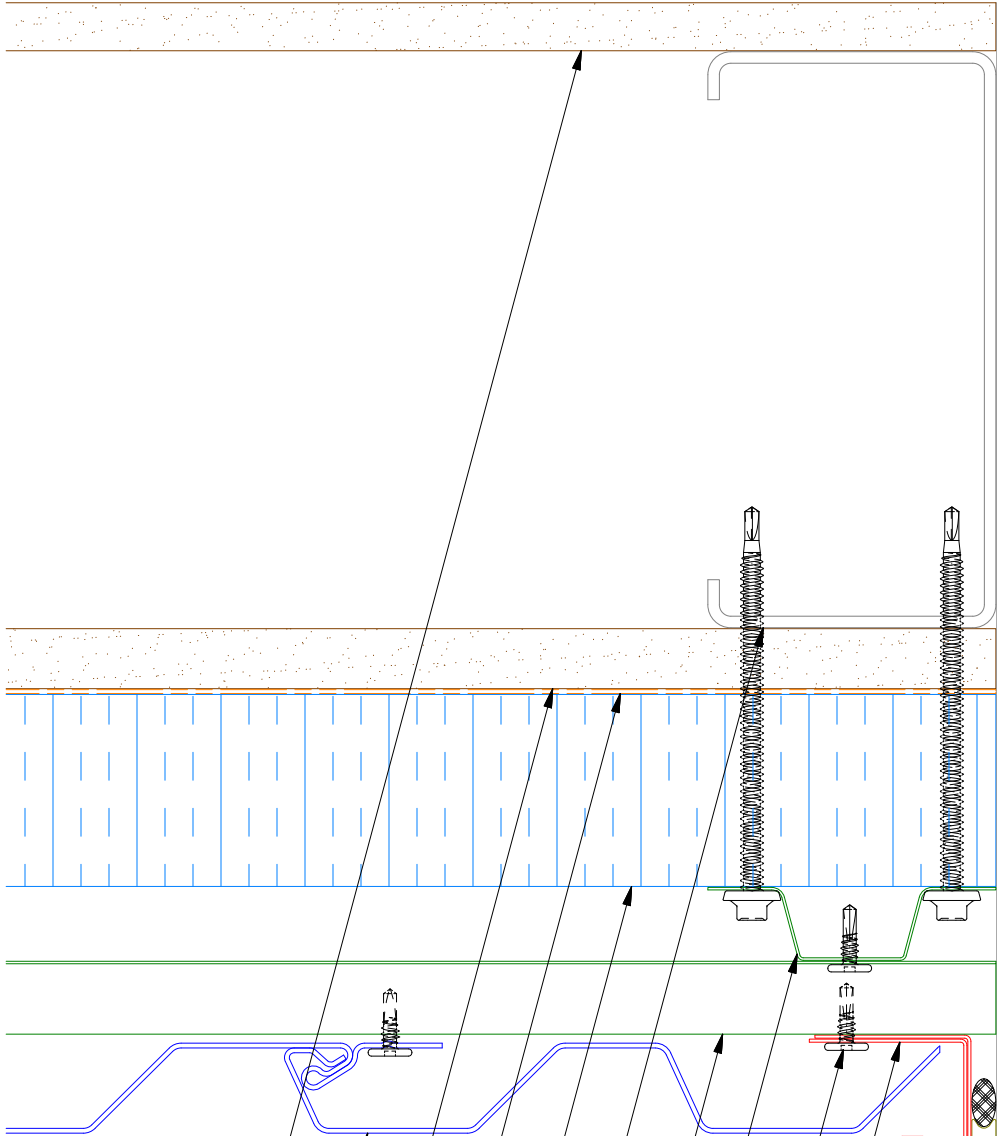

- Interior Finish
- Rigid Wall II Panel
- Exterior Gypsum Board
- Water and Air Resistive Barrier
- Water Resistant Insulation
- Metal Wall Stud
- Horizontal Subgirt
- Vertical Subgirt
- #10 x 5/8" Wafer Head Fastener
- Angle Trim
- J Channel
- Backer Rod and Sealant

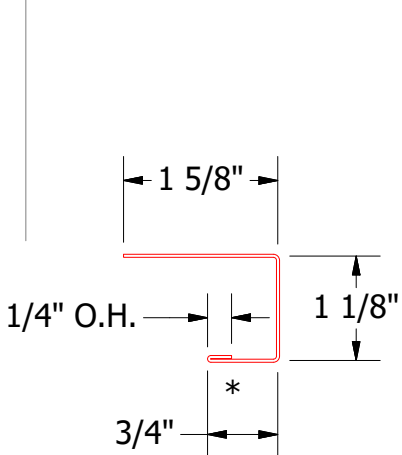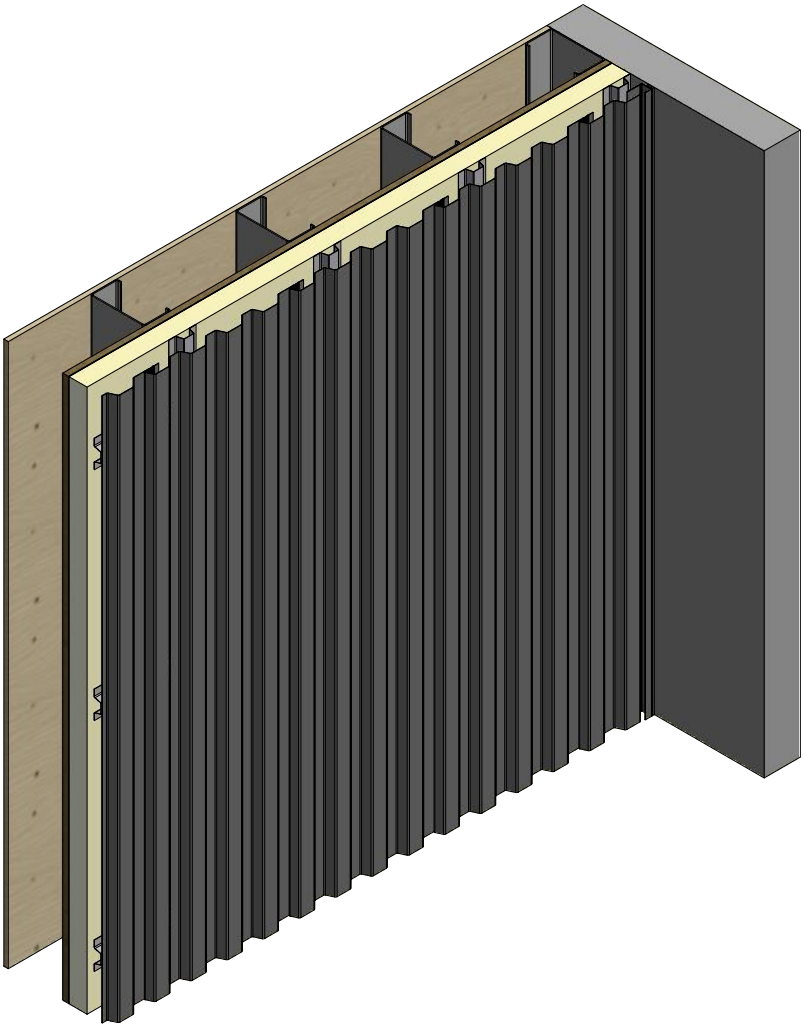

MCA118-J Channel

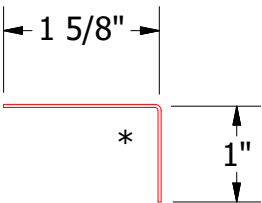


MCA680-Angle Trim

2 Stage Method of Weather Proofing


TITLE		Rigid Wall II Endwall Detail	
DWG. NO.	DR	KRK	DATE 3/10/2015
MATERIAL	APP		DATE
SH. SIZE	B	SCALE	X:X

REV. NO.	DATE	DESCRIPTION OF REVISION	BY	APP



Vertical Panel

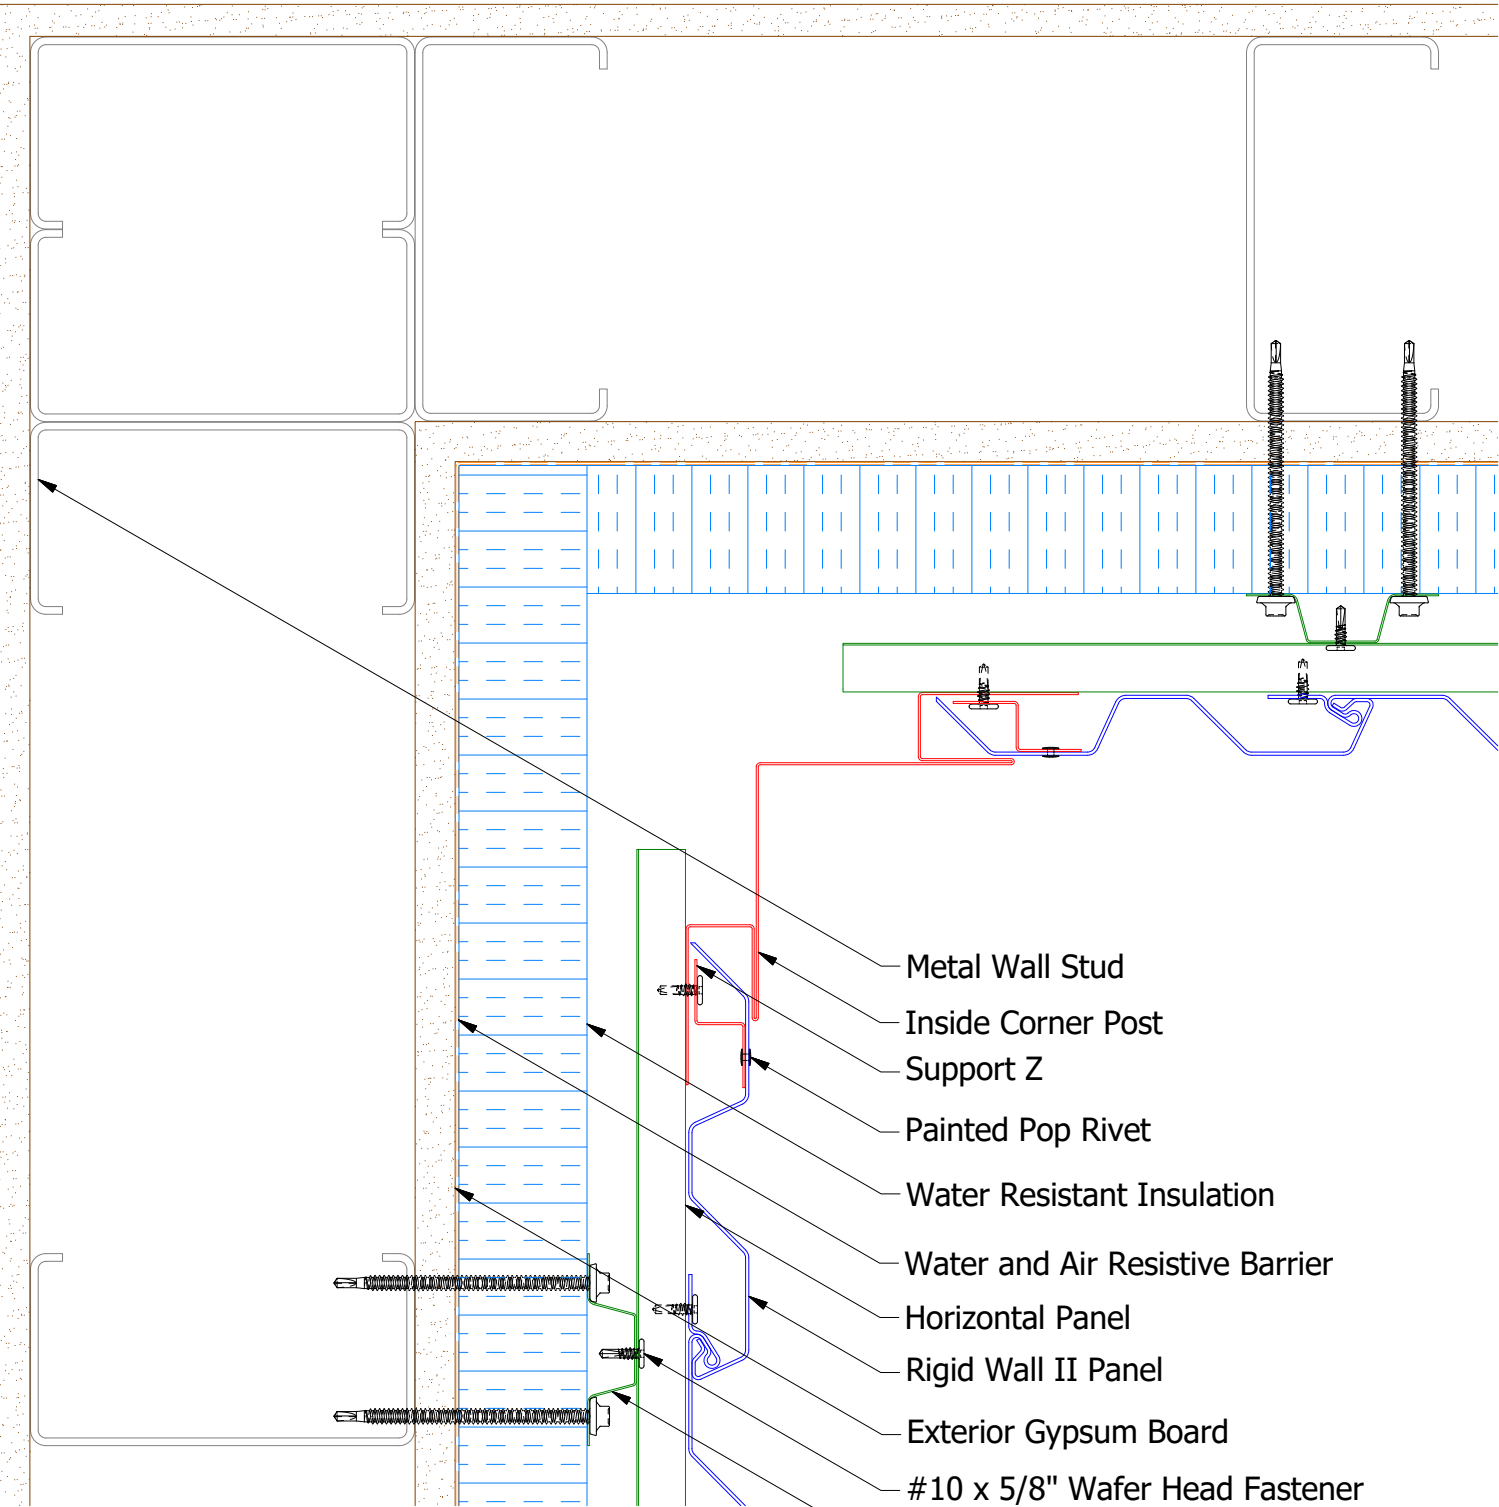


- Metal Wall Stud
- Inside Corner Post
- Support Z
- Painted Pop Rivet
- Water Resistant Insulation
- Water and Air Resistive Barrier
- Horizontal Panel
- Rigid Wall II Panel
- Exterior Gypsum Board
- #10 x 5/8" Wafer Head Fastener
- Vertical Subgirt

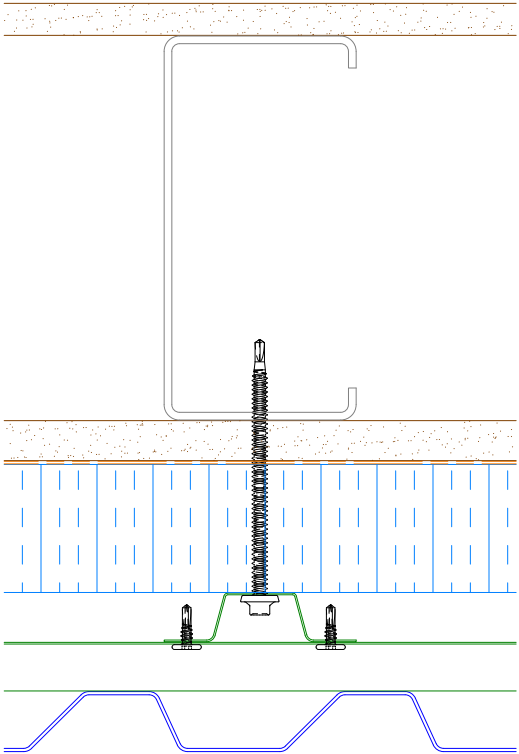

Alternate Subgirt Orientation

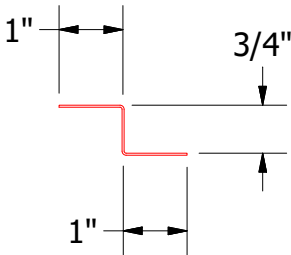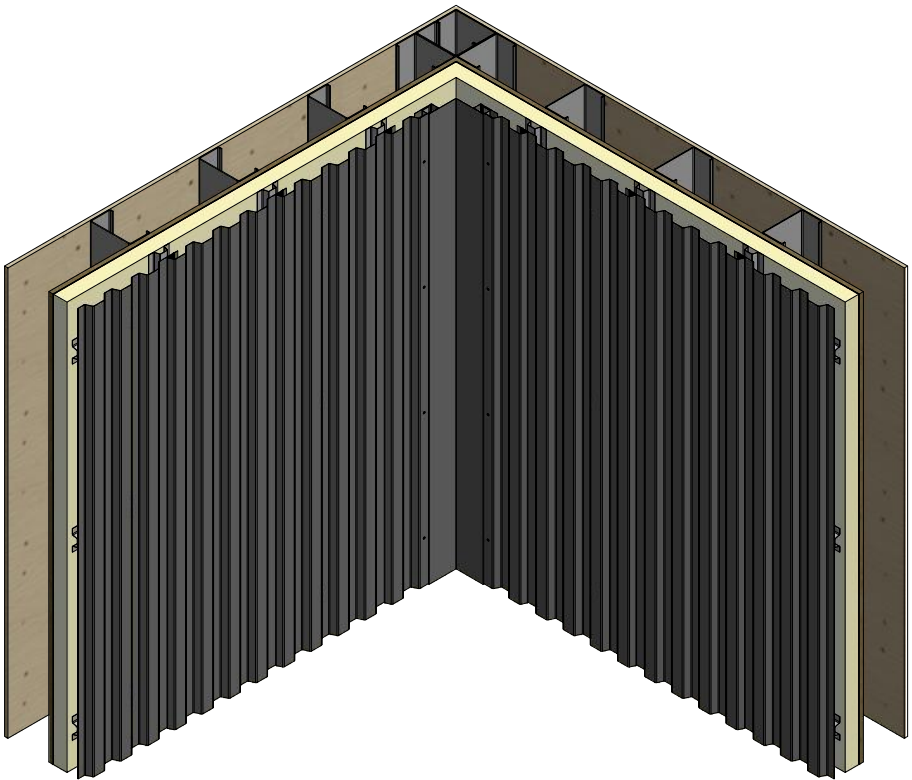

Support Z

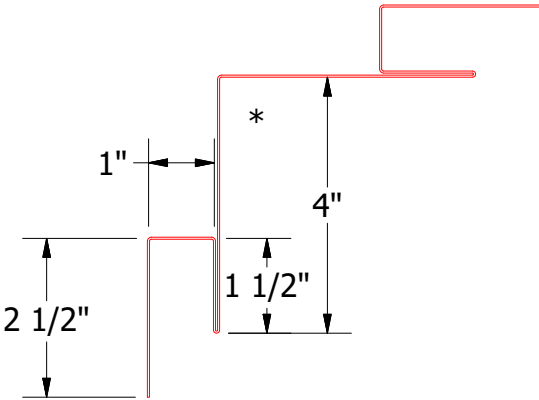


MCA601 - Inside Corner Post

2 Stage Method of Weather Proofing



TITLE		Rigid Wall II Inside Corner Detail	
DWG. NO.	DR	KRK	DATE 3/13/2015
MATERIAL	APP		DATE
SH. SIZE	B	SCALE	X:X

REV. NO.	DATE	DESCRIPTION OF REVISION	BY	APP



Vertical Panel

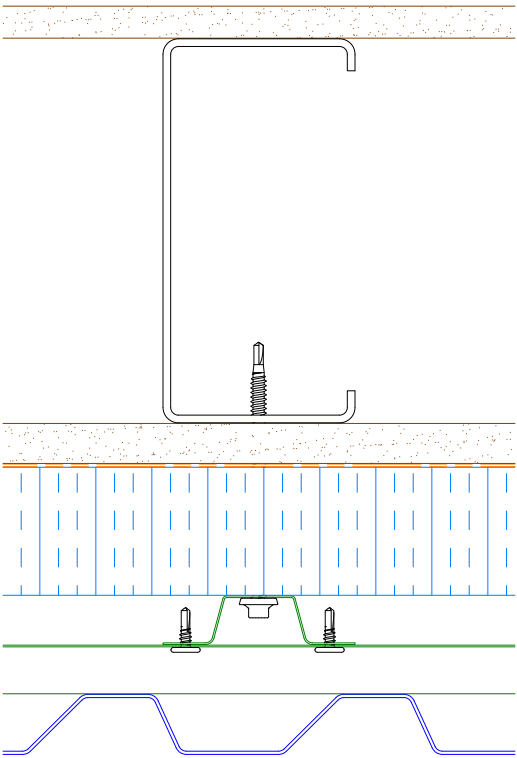

Alternate Subgirt Orientation

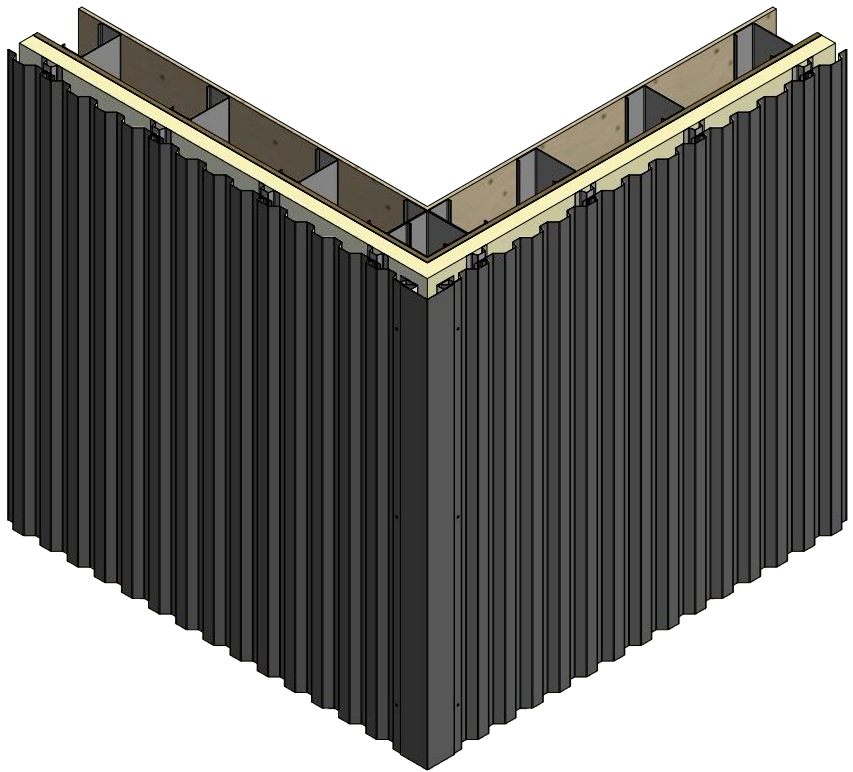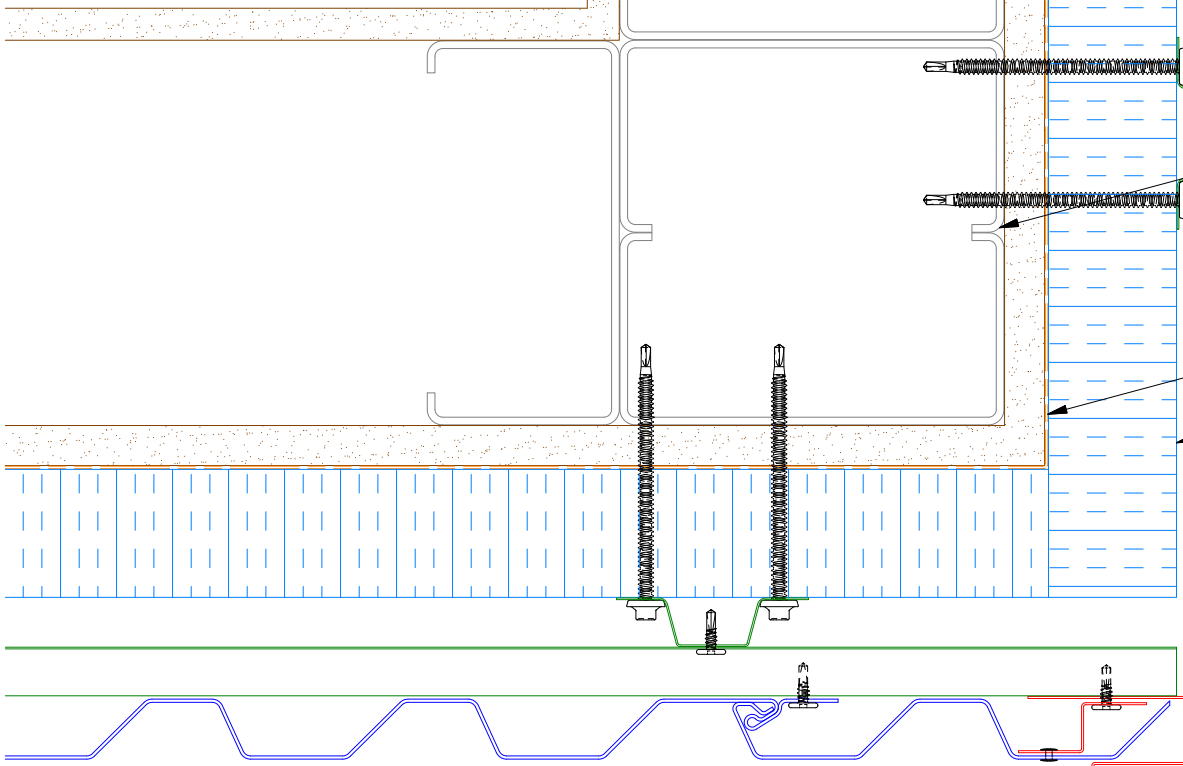

- Interior Finish
- Rigid Wall II Panel
- Vertical Subgirt
- Metal Wall Stud
- #10 x 5/8" Wafer Head Fastener
- Horizontal Subgirt
- Water and Air Resistive Barrier
- Water Resistant Insulation
- Painted Pop Rivet
- Support Z
- Outside Corner Post

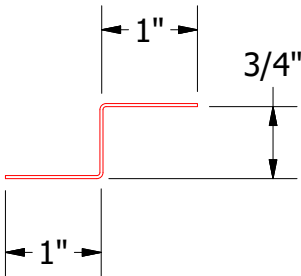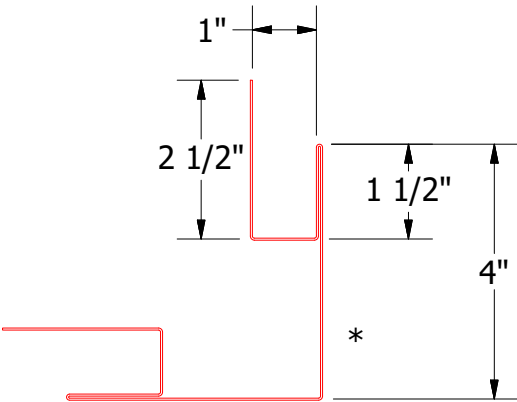

Support Z

MCA602-Outside Corner Post

2 Stage Method of Weather Proofing






ATAS INTERNATIONAL, INC
Allentown PA
610-395-8445
Mesa AZ
480-558-7210

TITLE Rigid Wall II Outside Corner Detail			
DWG. NO.		DR KRK	DATE 3/13/2015
MATERIAL		APP	DATE
REV. NO.	DATE	DESCRIPTION OF REVISION	BY APP
SH. SIZE	B	SCALE	X:X

REV. NO.	DATE	DESCRIPTION OF REVISION	BY	APP

Vertical Panel

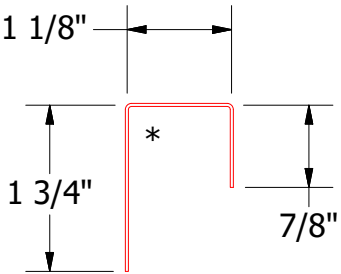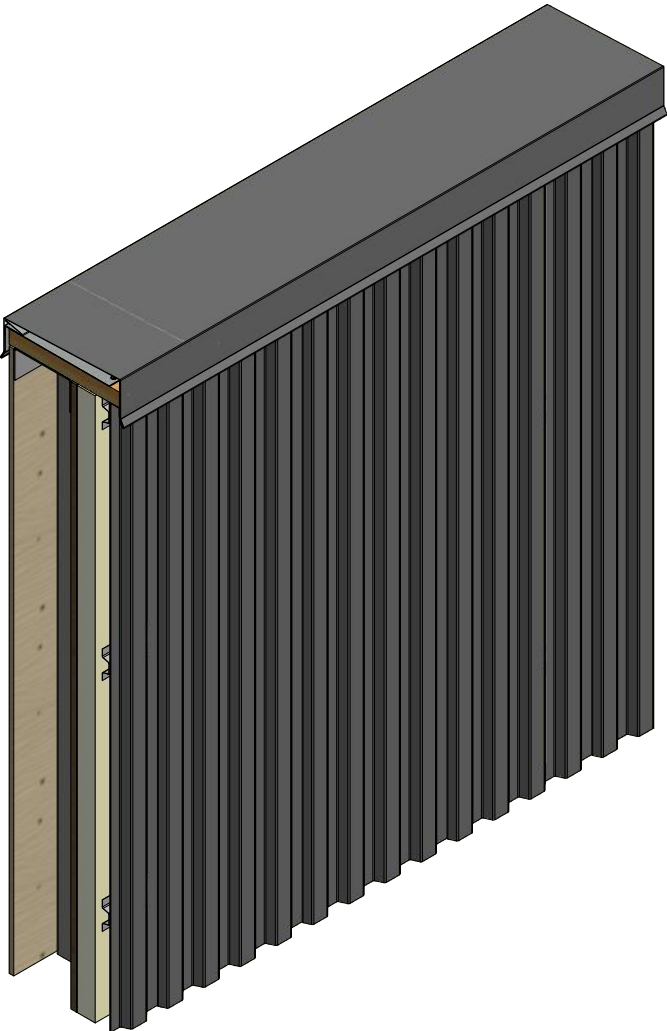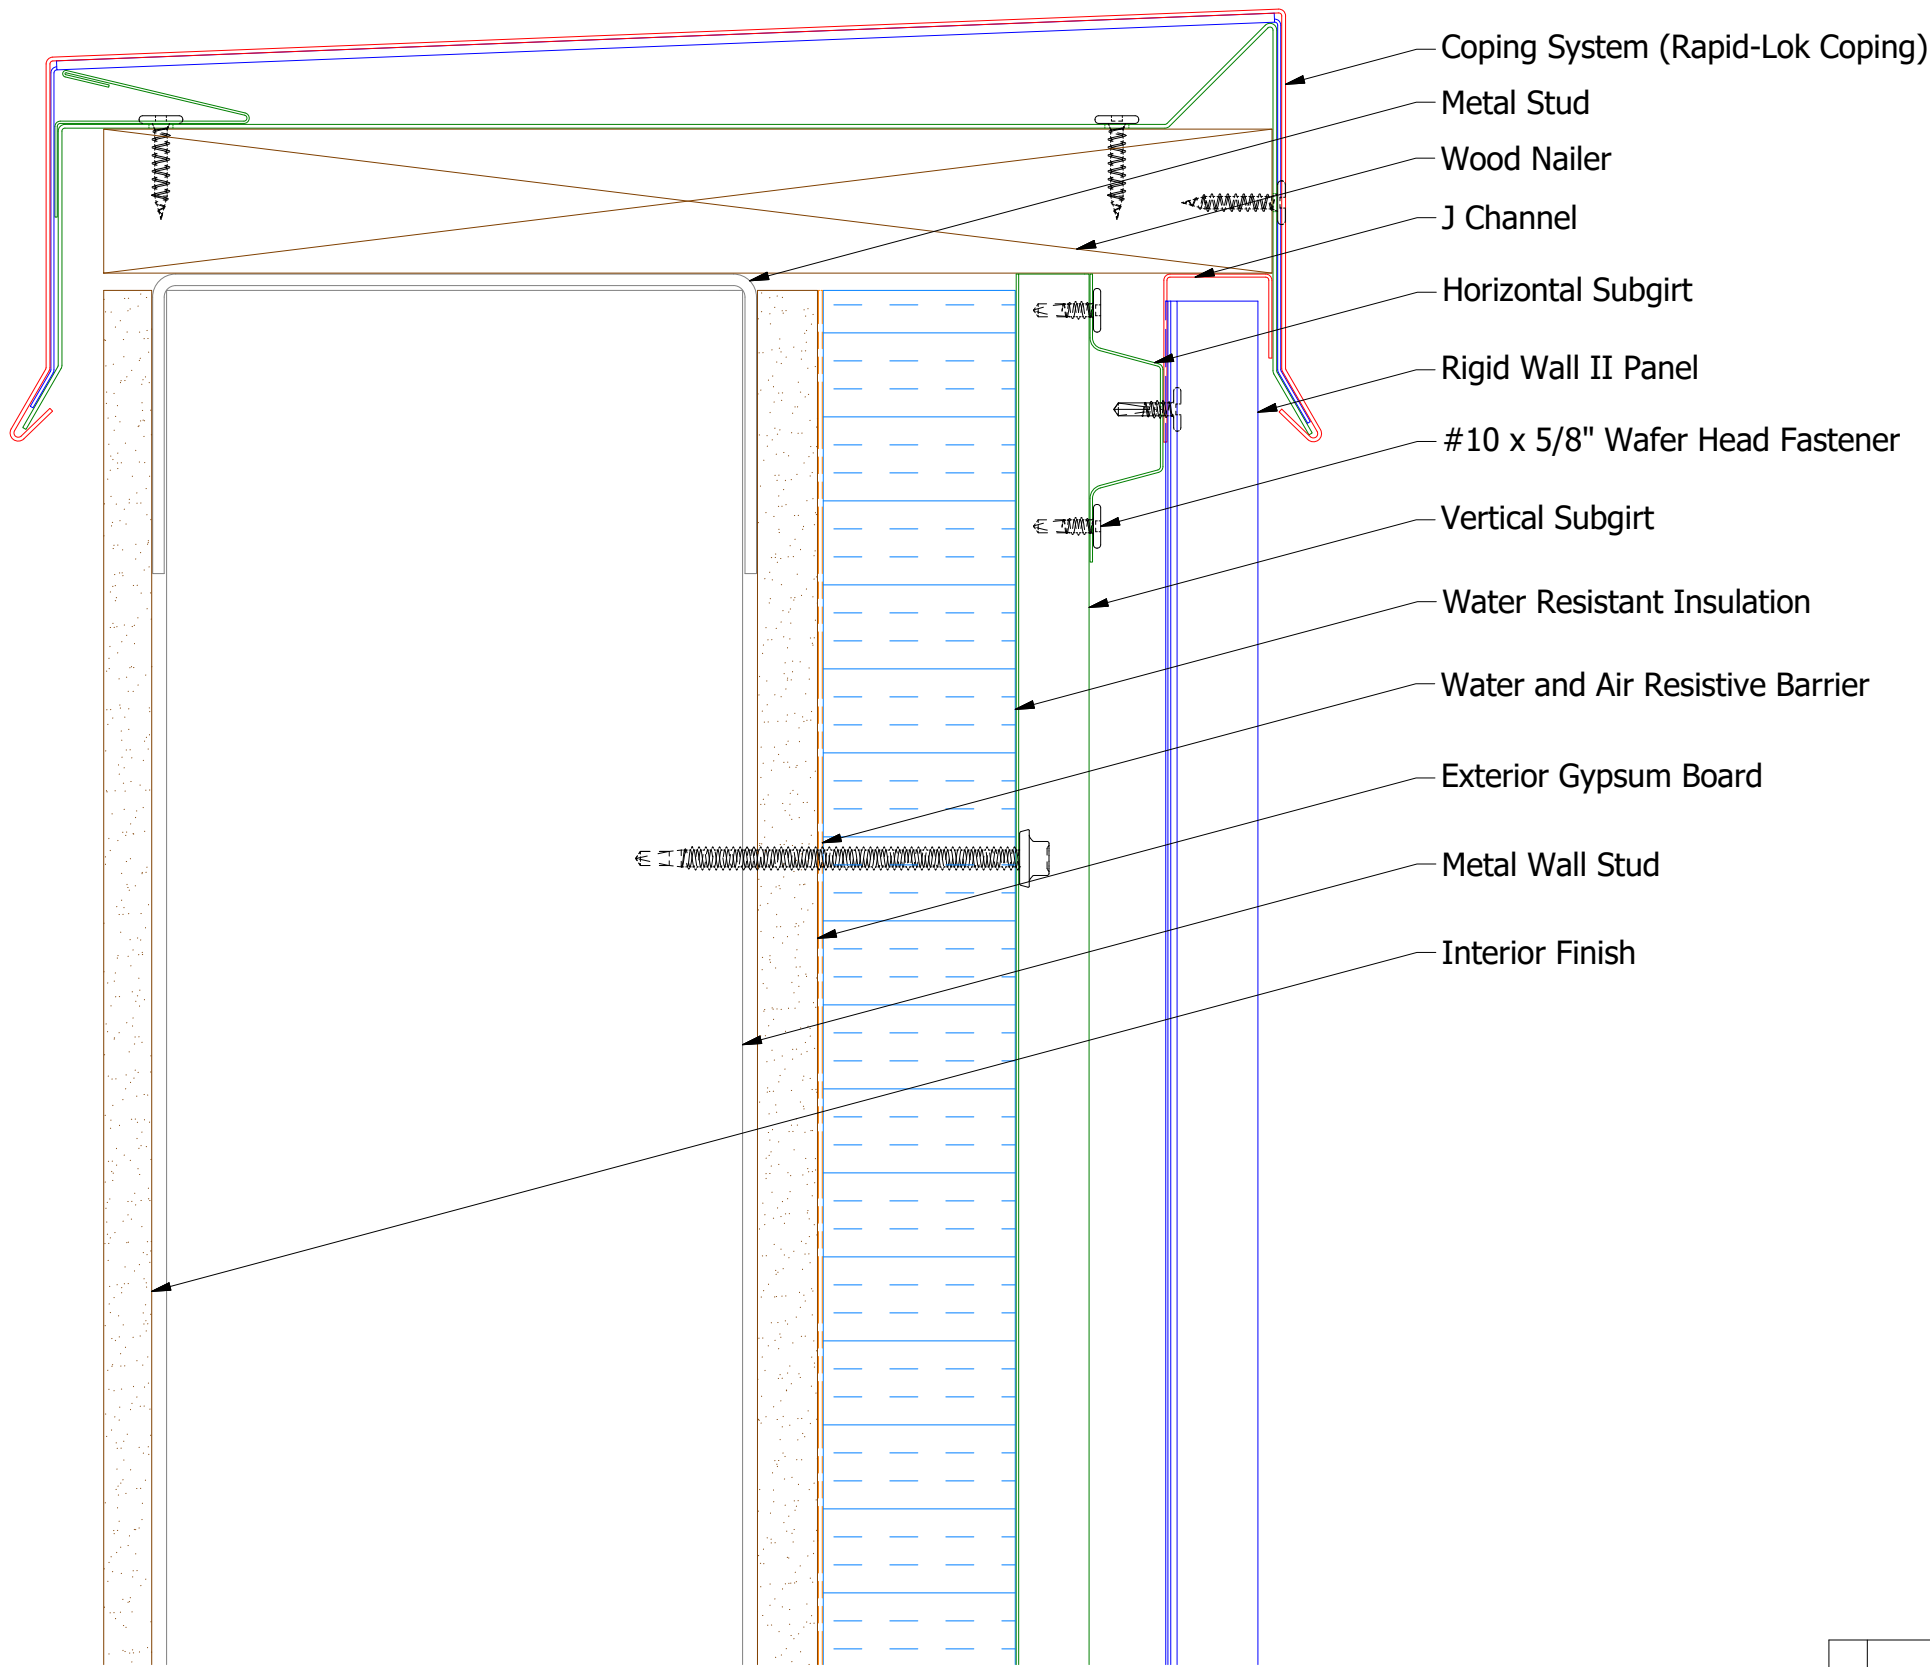

MCA118-J Channel

2 Stage Method of Weather Proofing




ATAS INTERNATIONAL, INC
Allentown PA
610-395-8445
Mesa AZ
480-558-7210




TITLE			
Rigid Wall II Top of Wall Detail			
DWG. NO.		DR	DATE
		KRK	3/13/2015
APP		DATE	
MATERIAL		SH. SIZE	SCALE
		B	X:X

REV. NO.	DATE	DESCRIPTION OF REVISION	BY	APP	

Vertical Panel

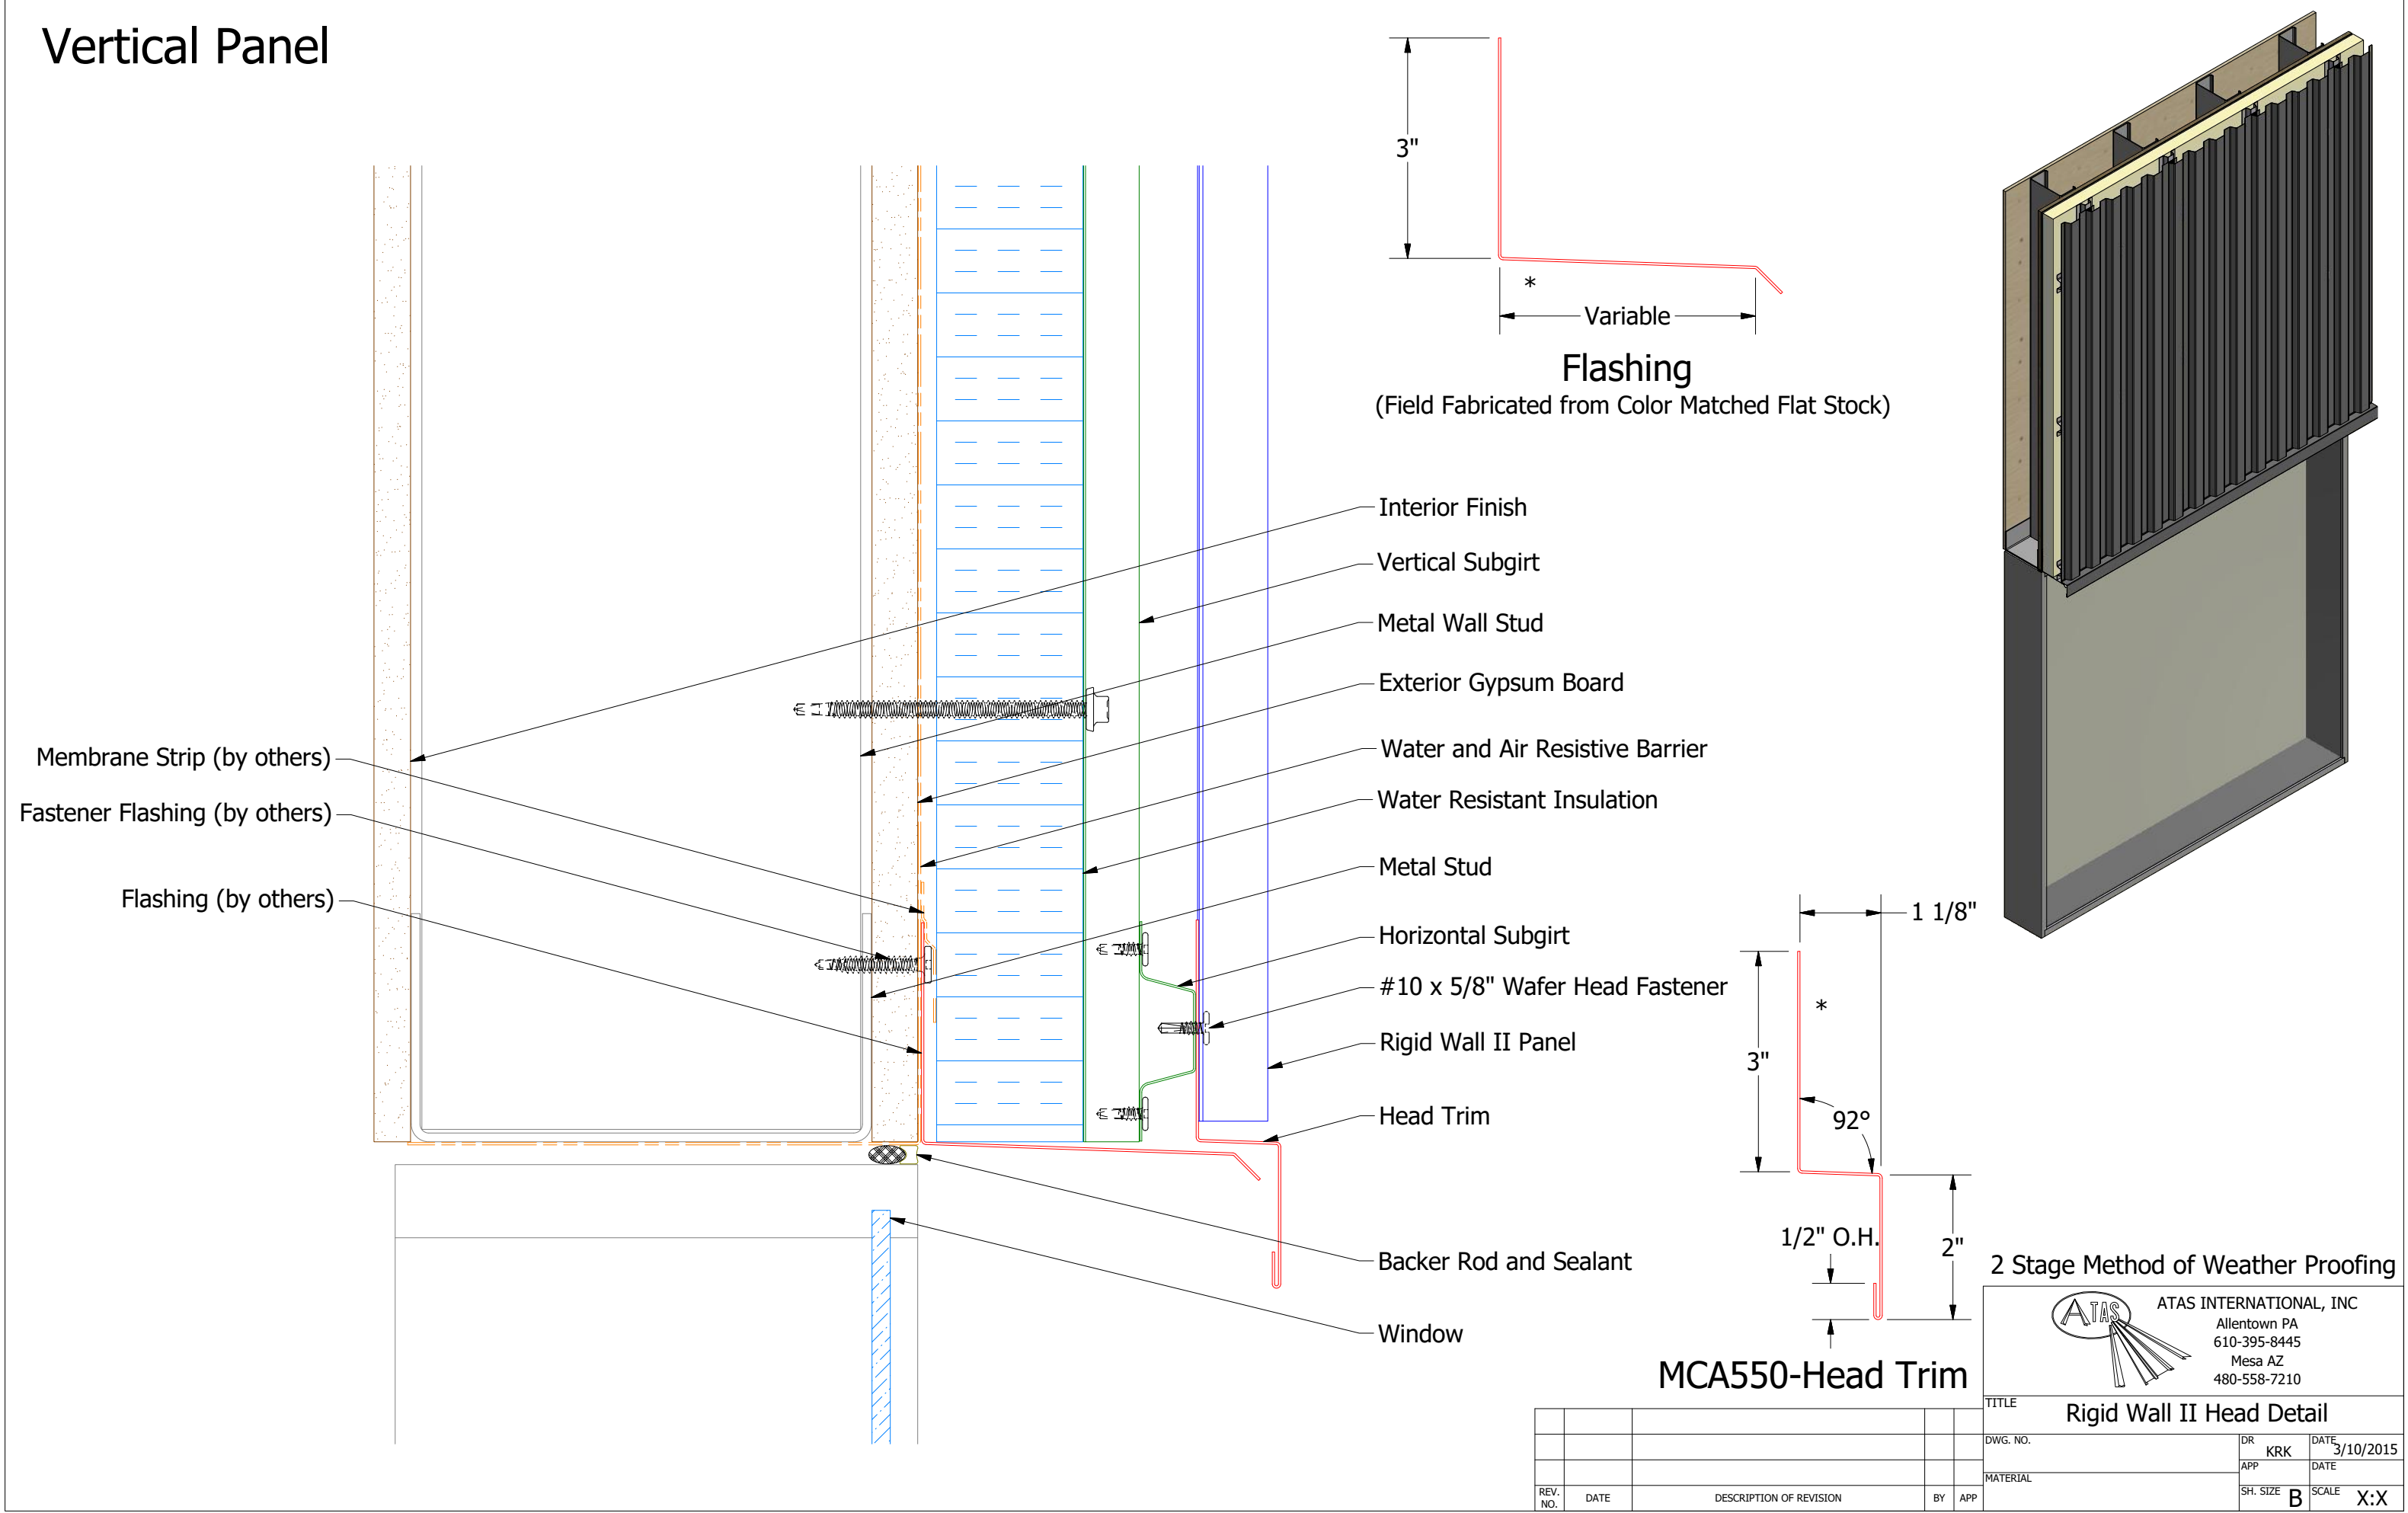

Vertical Panel

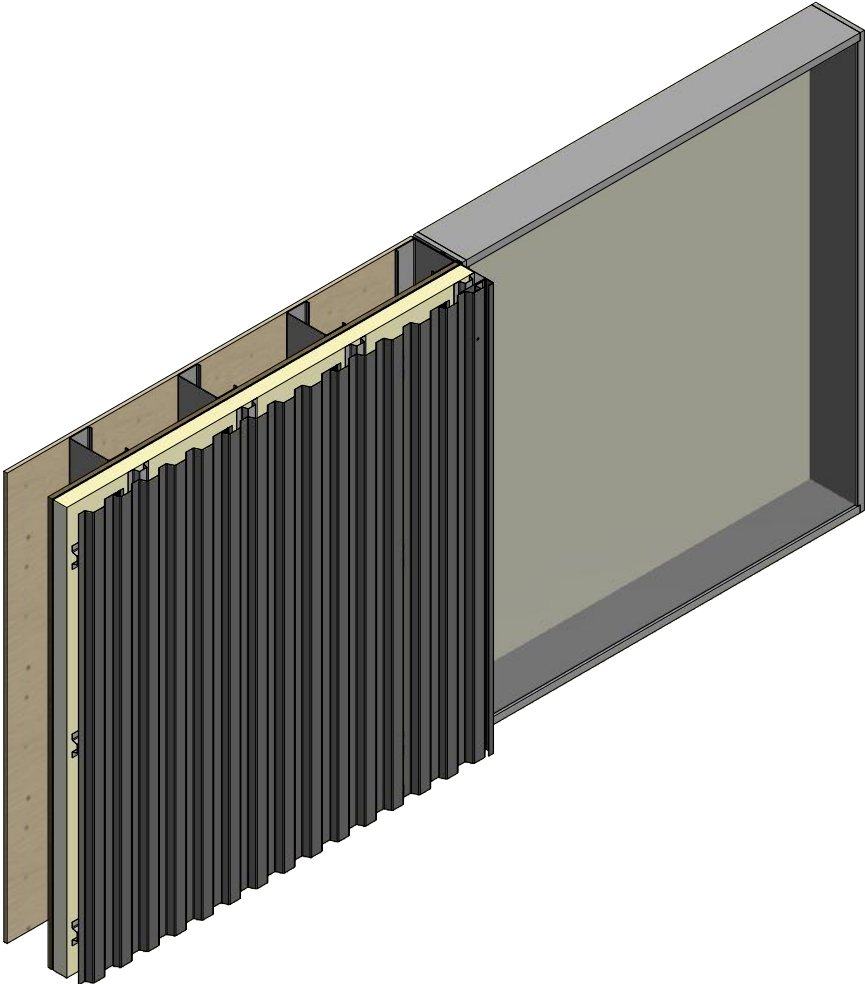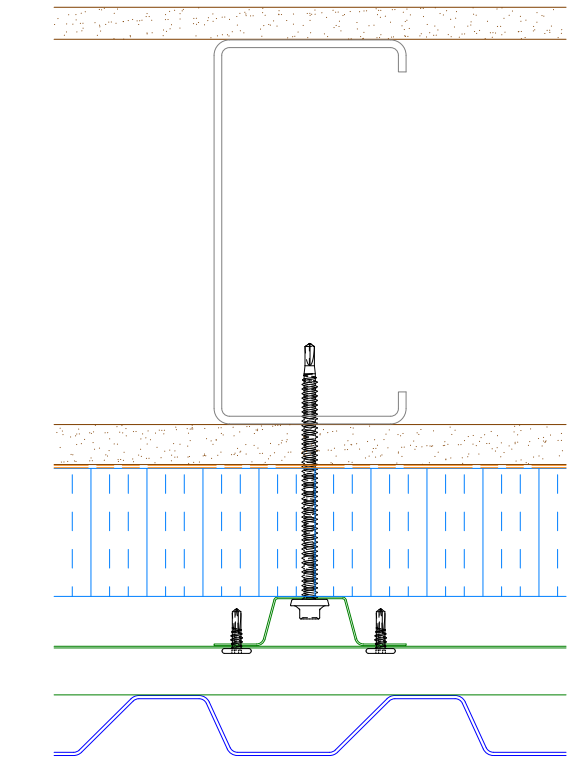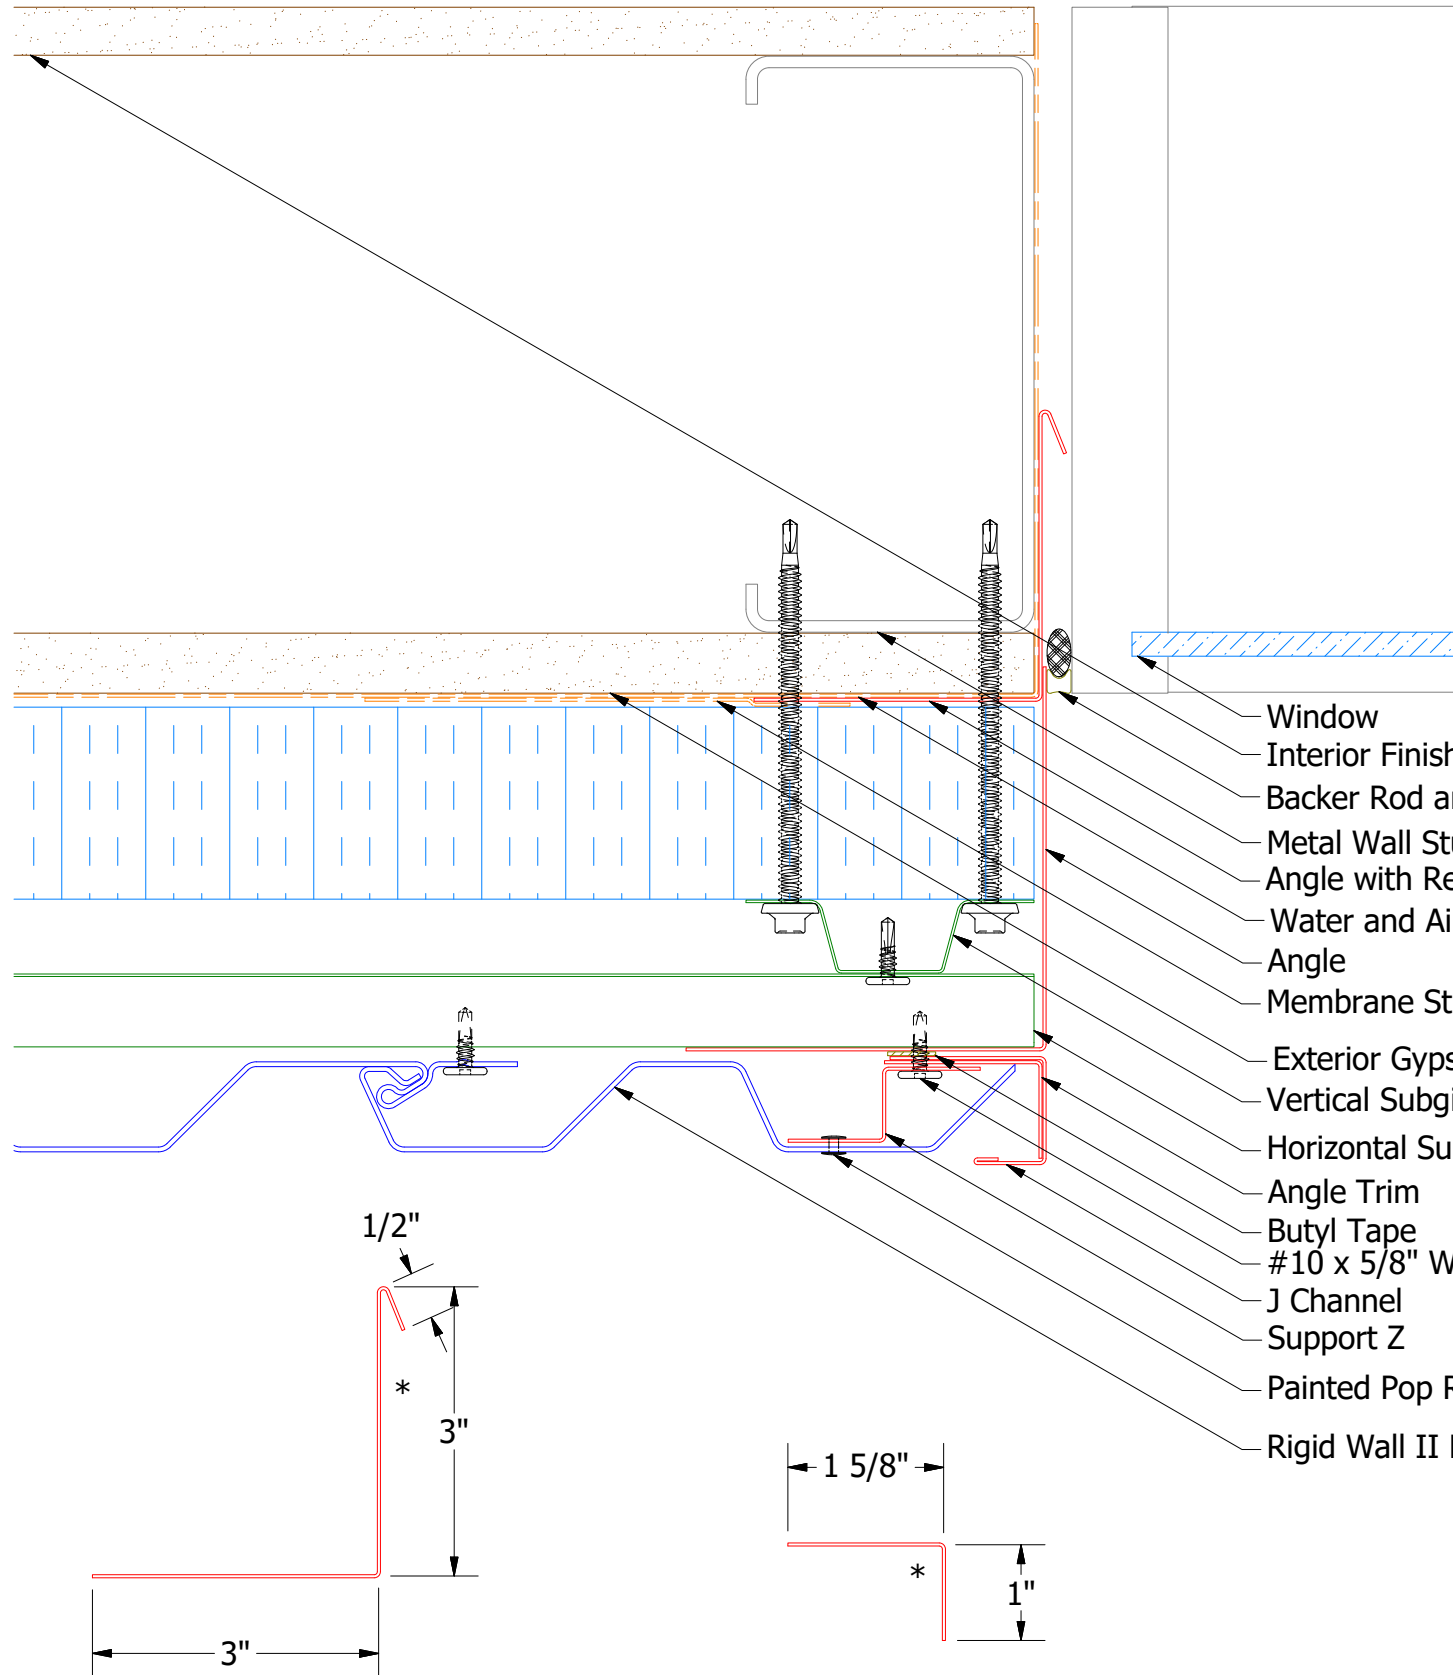


Alternate Subgirt Orientation (NTS)

- Window
- Interior Finish
- Backer Rod and Sealant
- Metal Wall Stud
- Angle with Return
- Water and Air Resistive Barrier
- Angle
- Membrane Strip over Angle with Return
- Exterior Gypsum Board
- Vertical Subgirt
- Horizontal Subgirt
- Angle Trim
- Butyl Tape
- #10 x 5/8" Wafer Head Fastener
- J Channel
- Support Z
- Painted Pop Rivet
- Rigid Wall II Panel


MCA683-Angle with Return

MCA680-Angle Trim

MCA681-Support Z

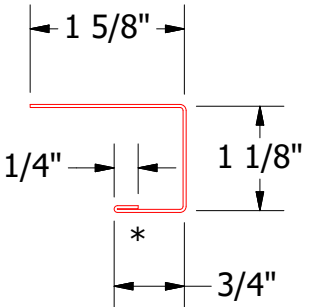

MCA118-J Channel




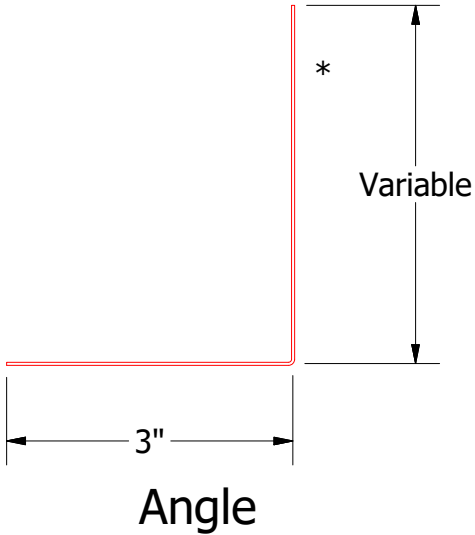


2 Stage Method of Weather Proofing

TITLE		Rigid Wall II Jamb Detail	
DWG. NO.	DR	KRK	DATE 3/13/2015
MATERIAL	APP		DATE
SH. SIZE	B	SCALE	X:X

REV. NO.	DATE	DESCRIPTION OF REVISION	BY	APP

Vertical Panel

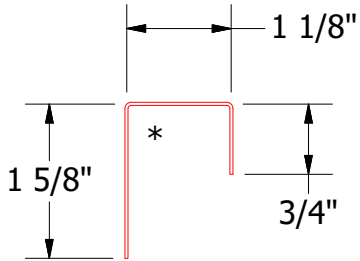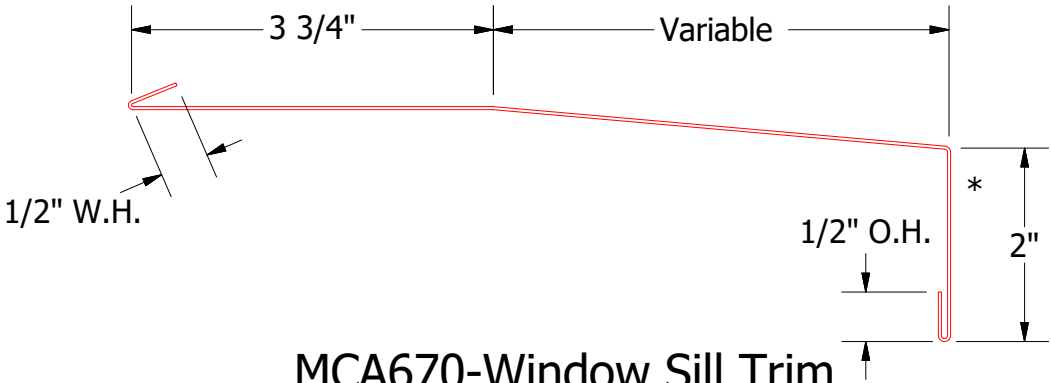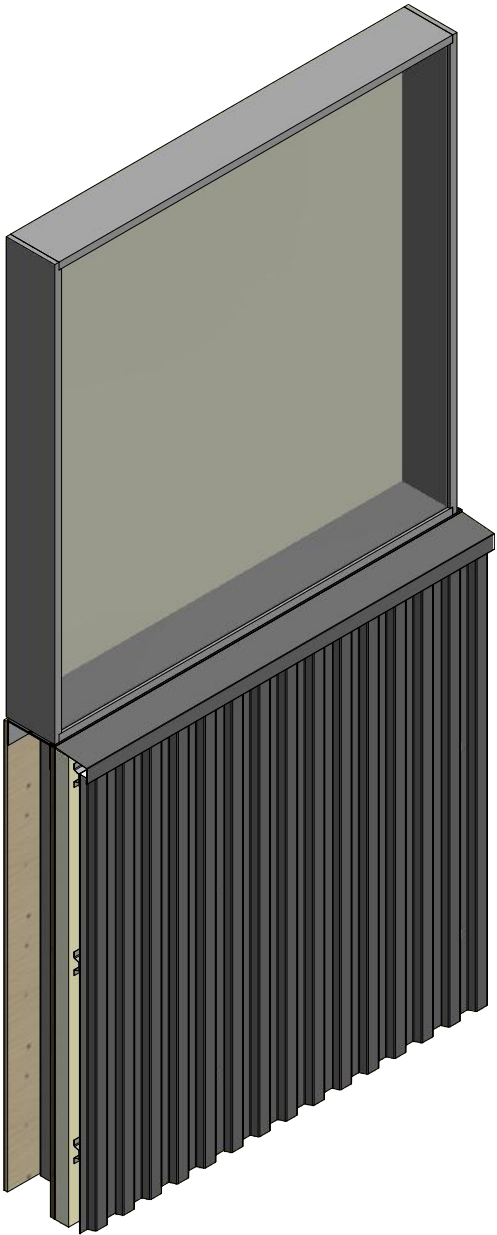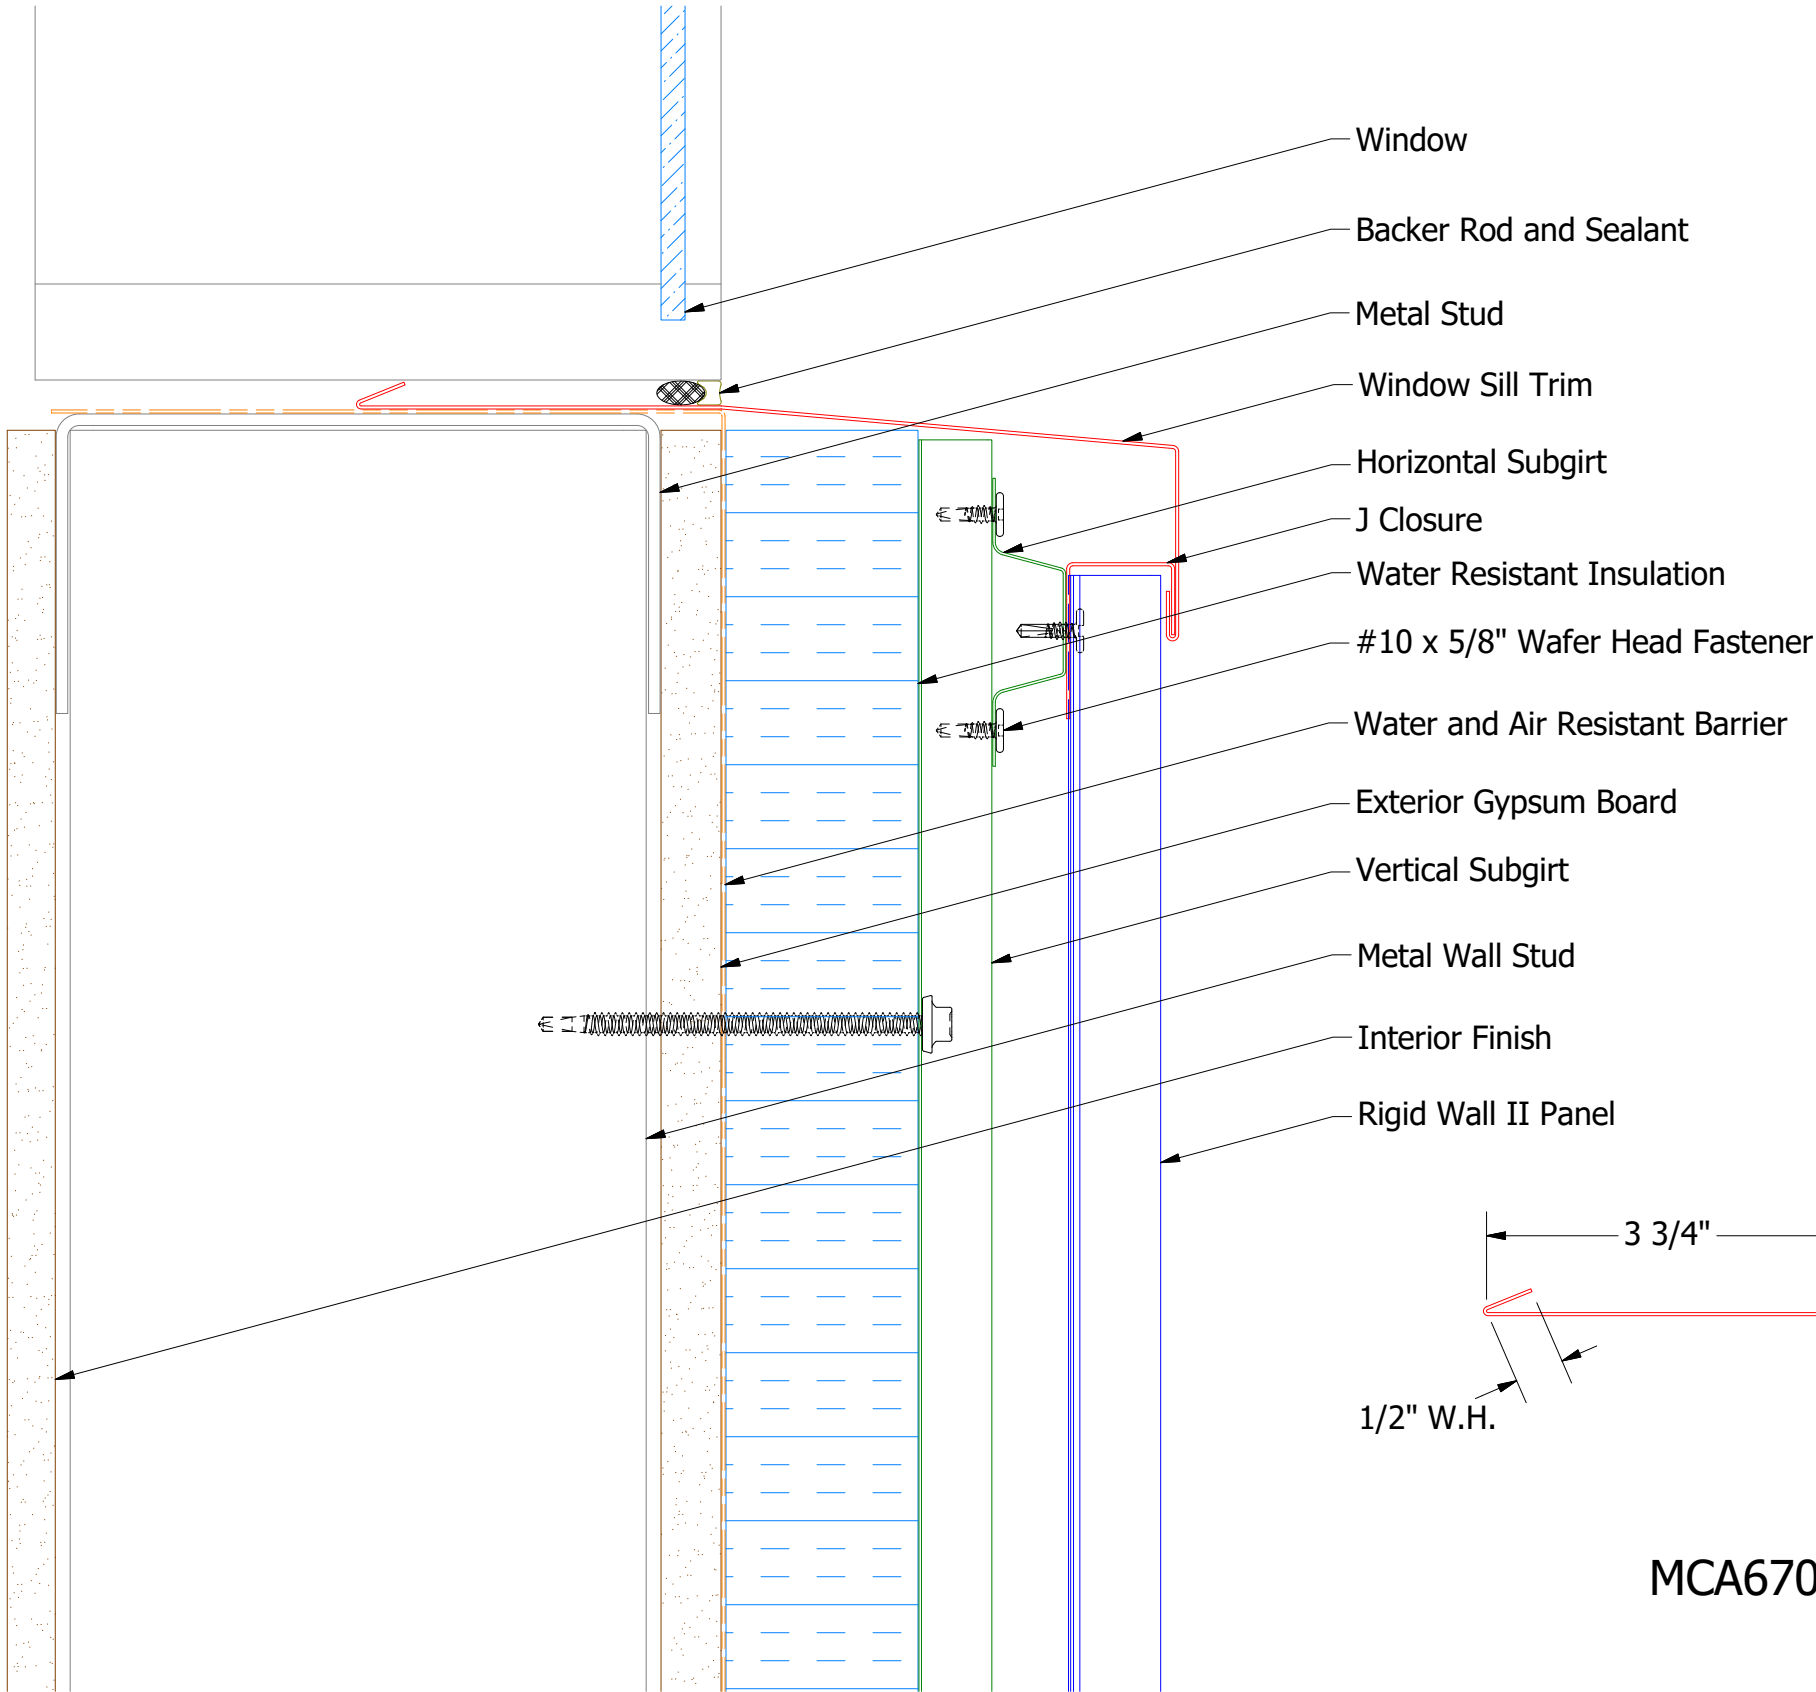

MCA270-J Closure

2 Stage Method of Weather Proofing

TITLE		Rigid Wall II Window Sill Detail	
DWG. NO.	DR	KRK	DATE 3/16/2015
MATERIAL	APP		DATE
SH. SIZE	B	SCALE	X:X

REV. NO.	DATE	DESCRIPTION OF REVISION	BY	APP