
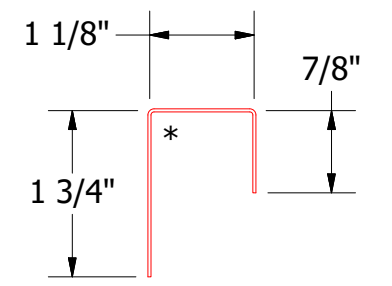
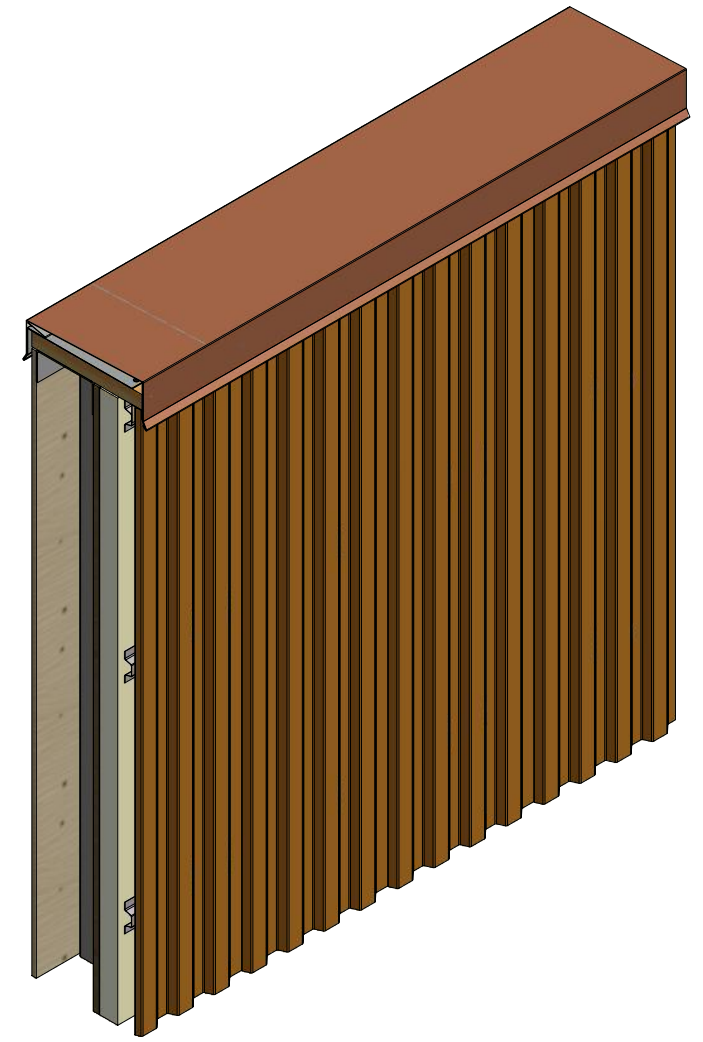


Vertical Panel

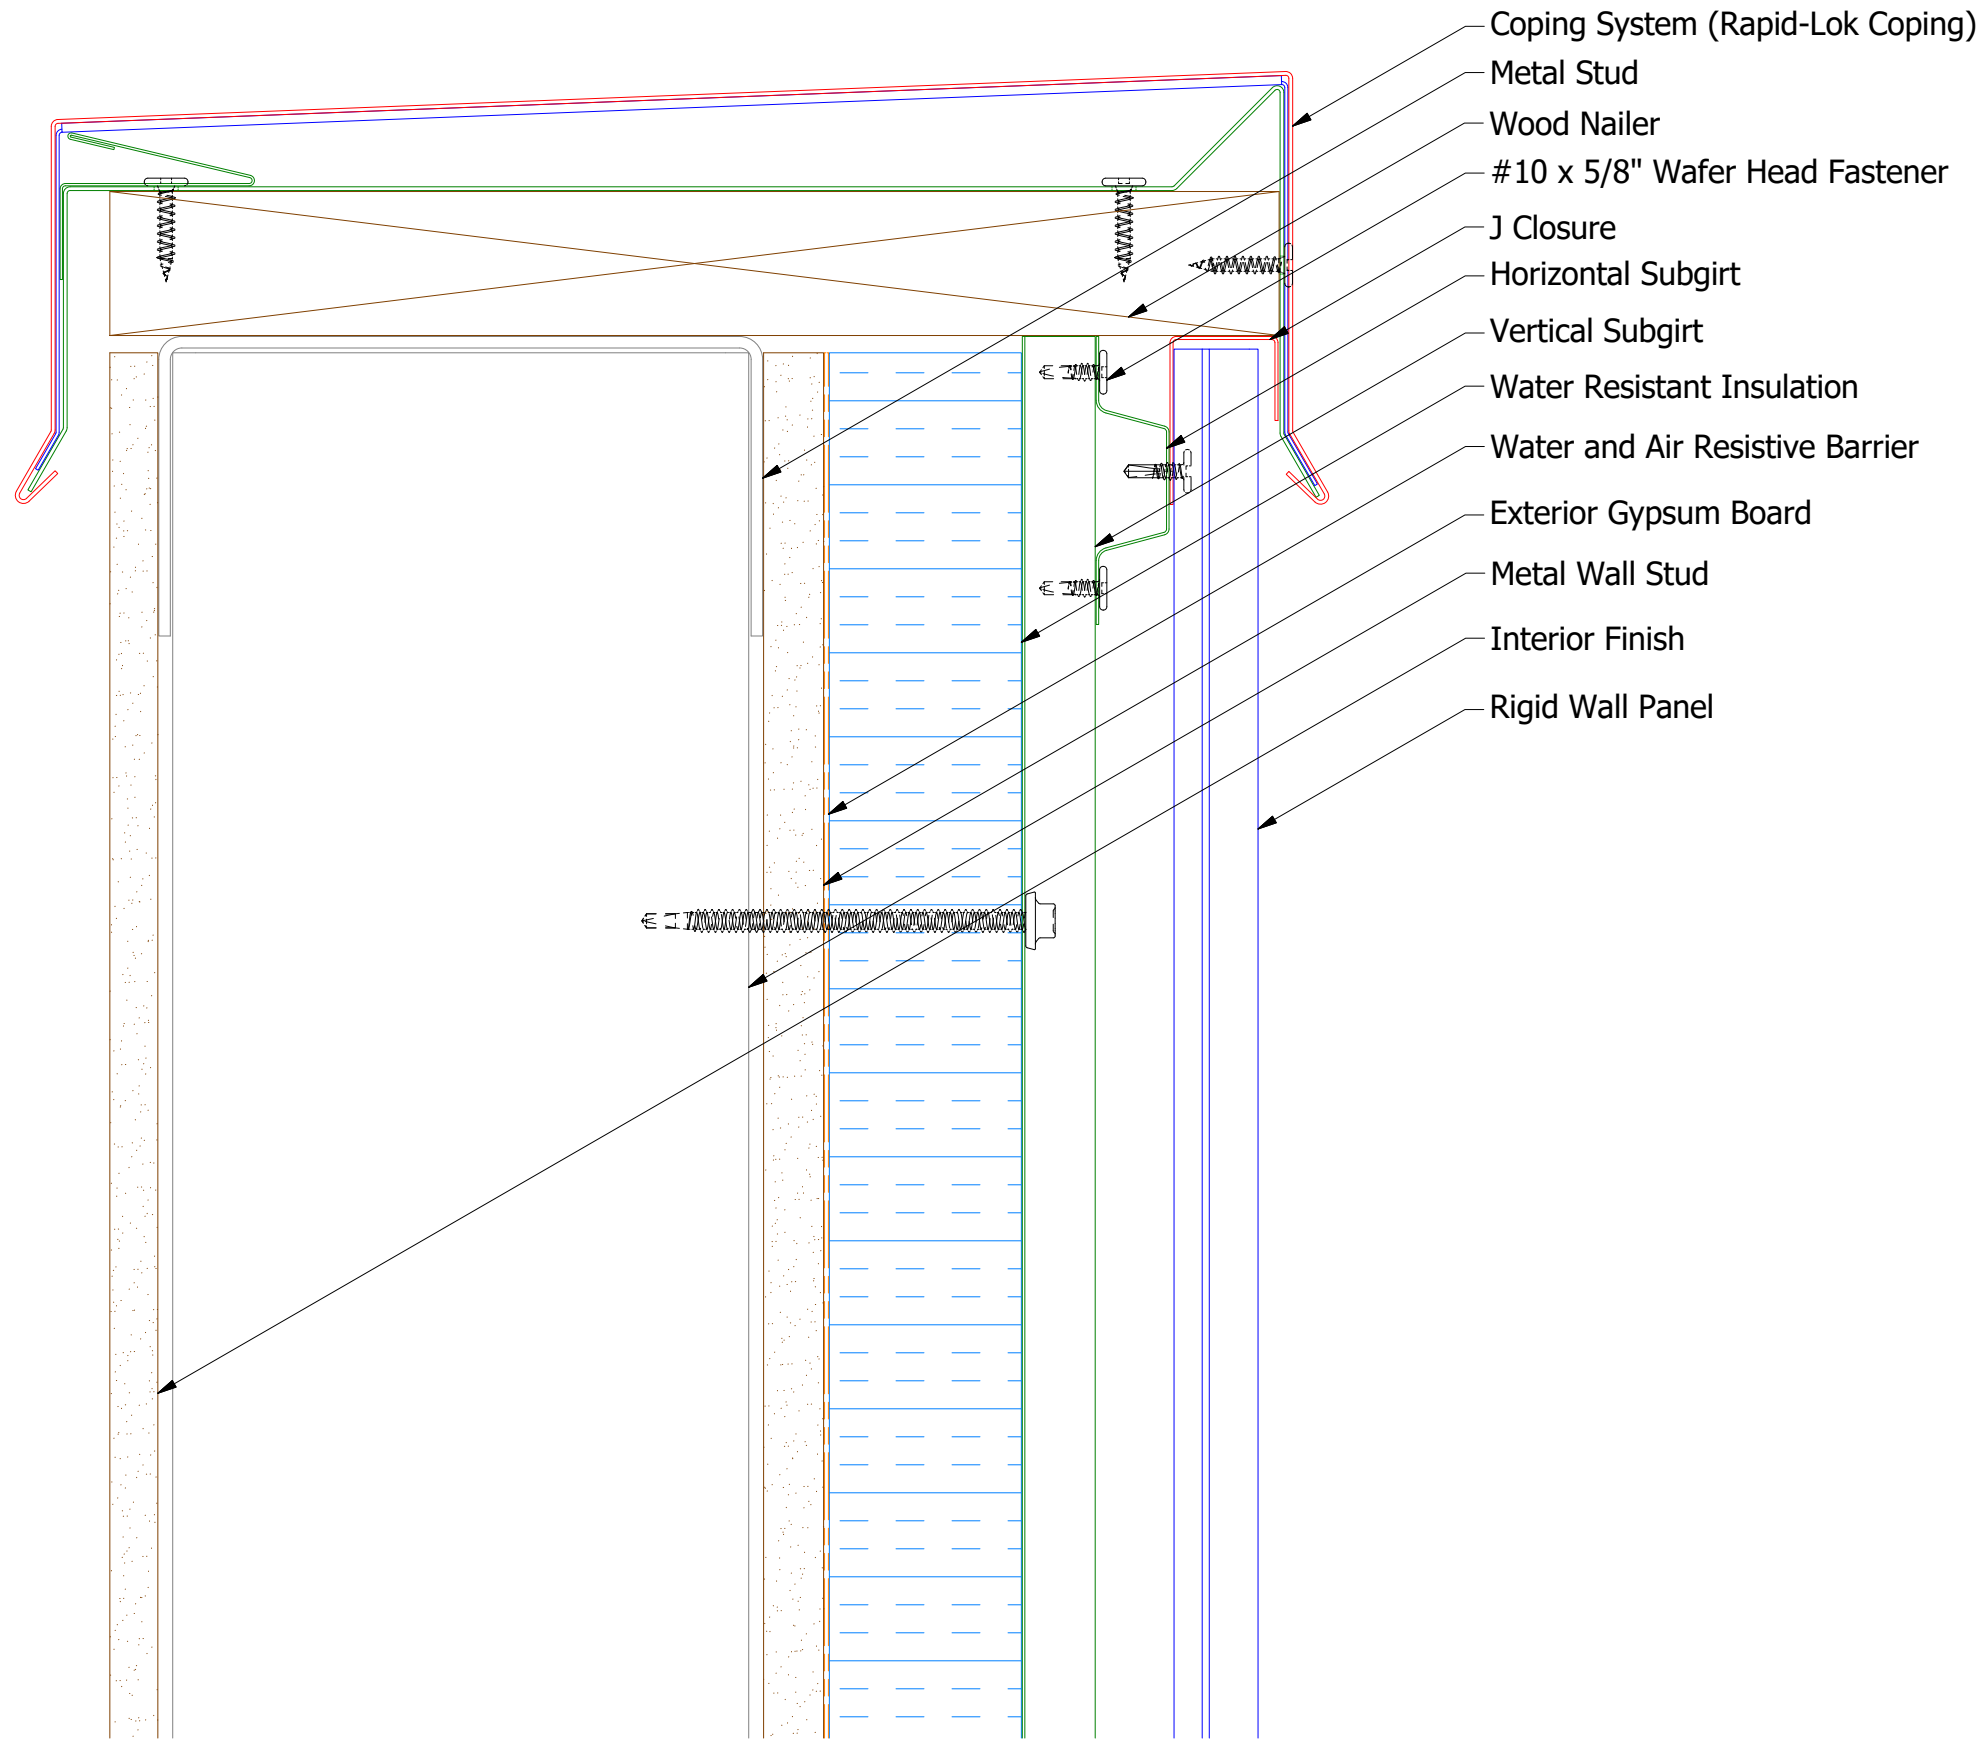

MCA270-J Closure


ATAS INTERNATIONAL, INC
 Allentown PA
 610-395-8445
 Mesa AZ
 480-558-7210

TITLE **Rigid Wall Open Top of Wall Detail**

REV. NO.	DATE	DESCRIPTION OF REVISION	BY	APP	DWG. NO.	DR	DATE
						DMR	4/3/2017
					MATERIAL	APP	DATE
					SH. SIZE	B	SCALE
							X:X