

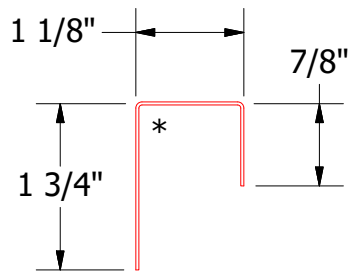
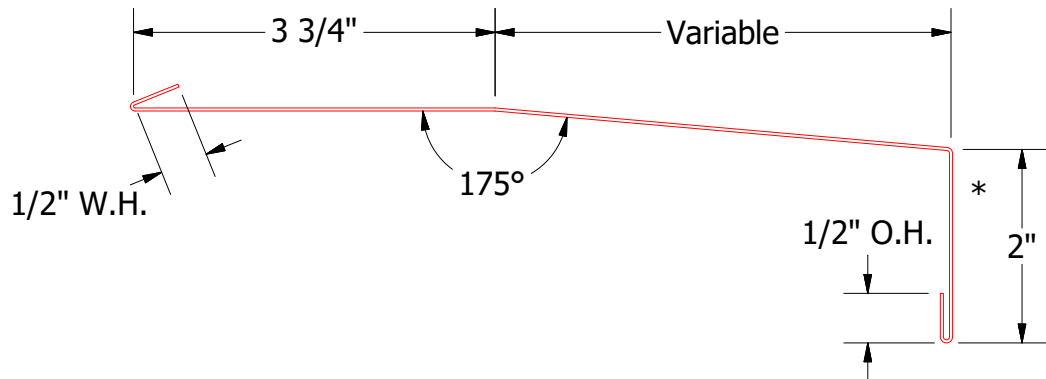


Vertical Panel

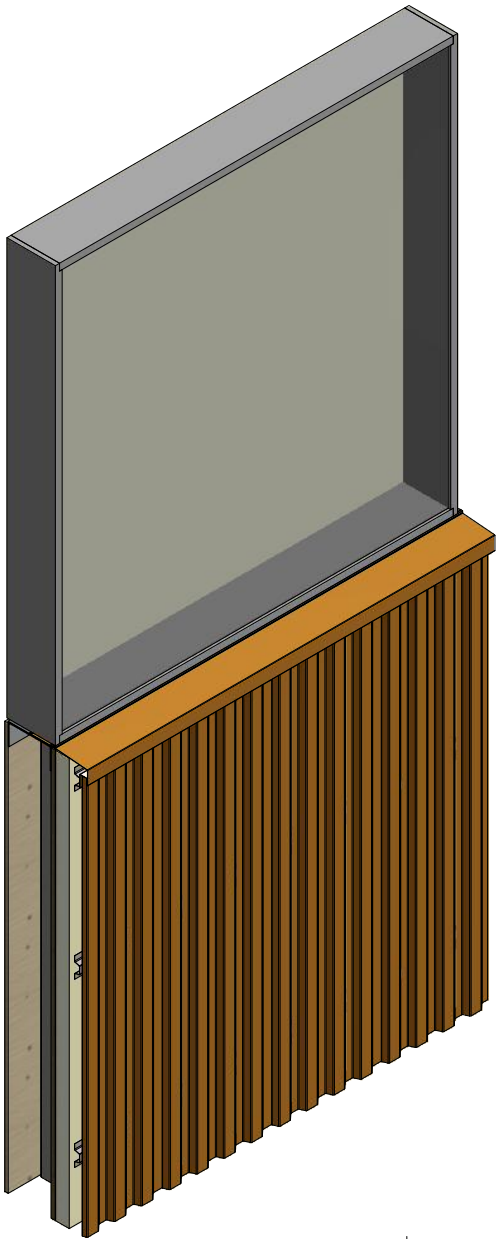

MCA670-Window Sill Trim

MCA270-J Closure

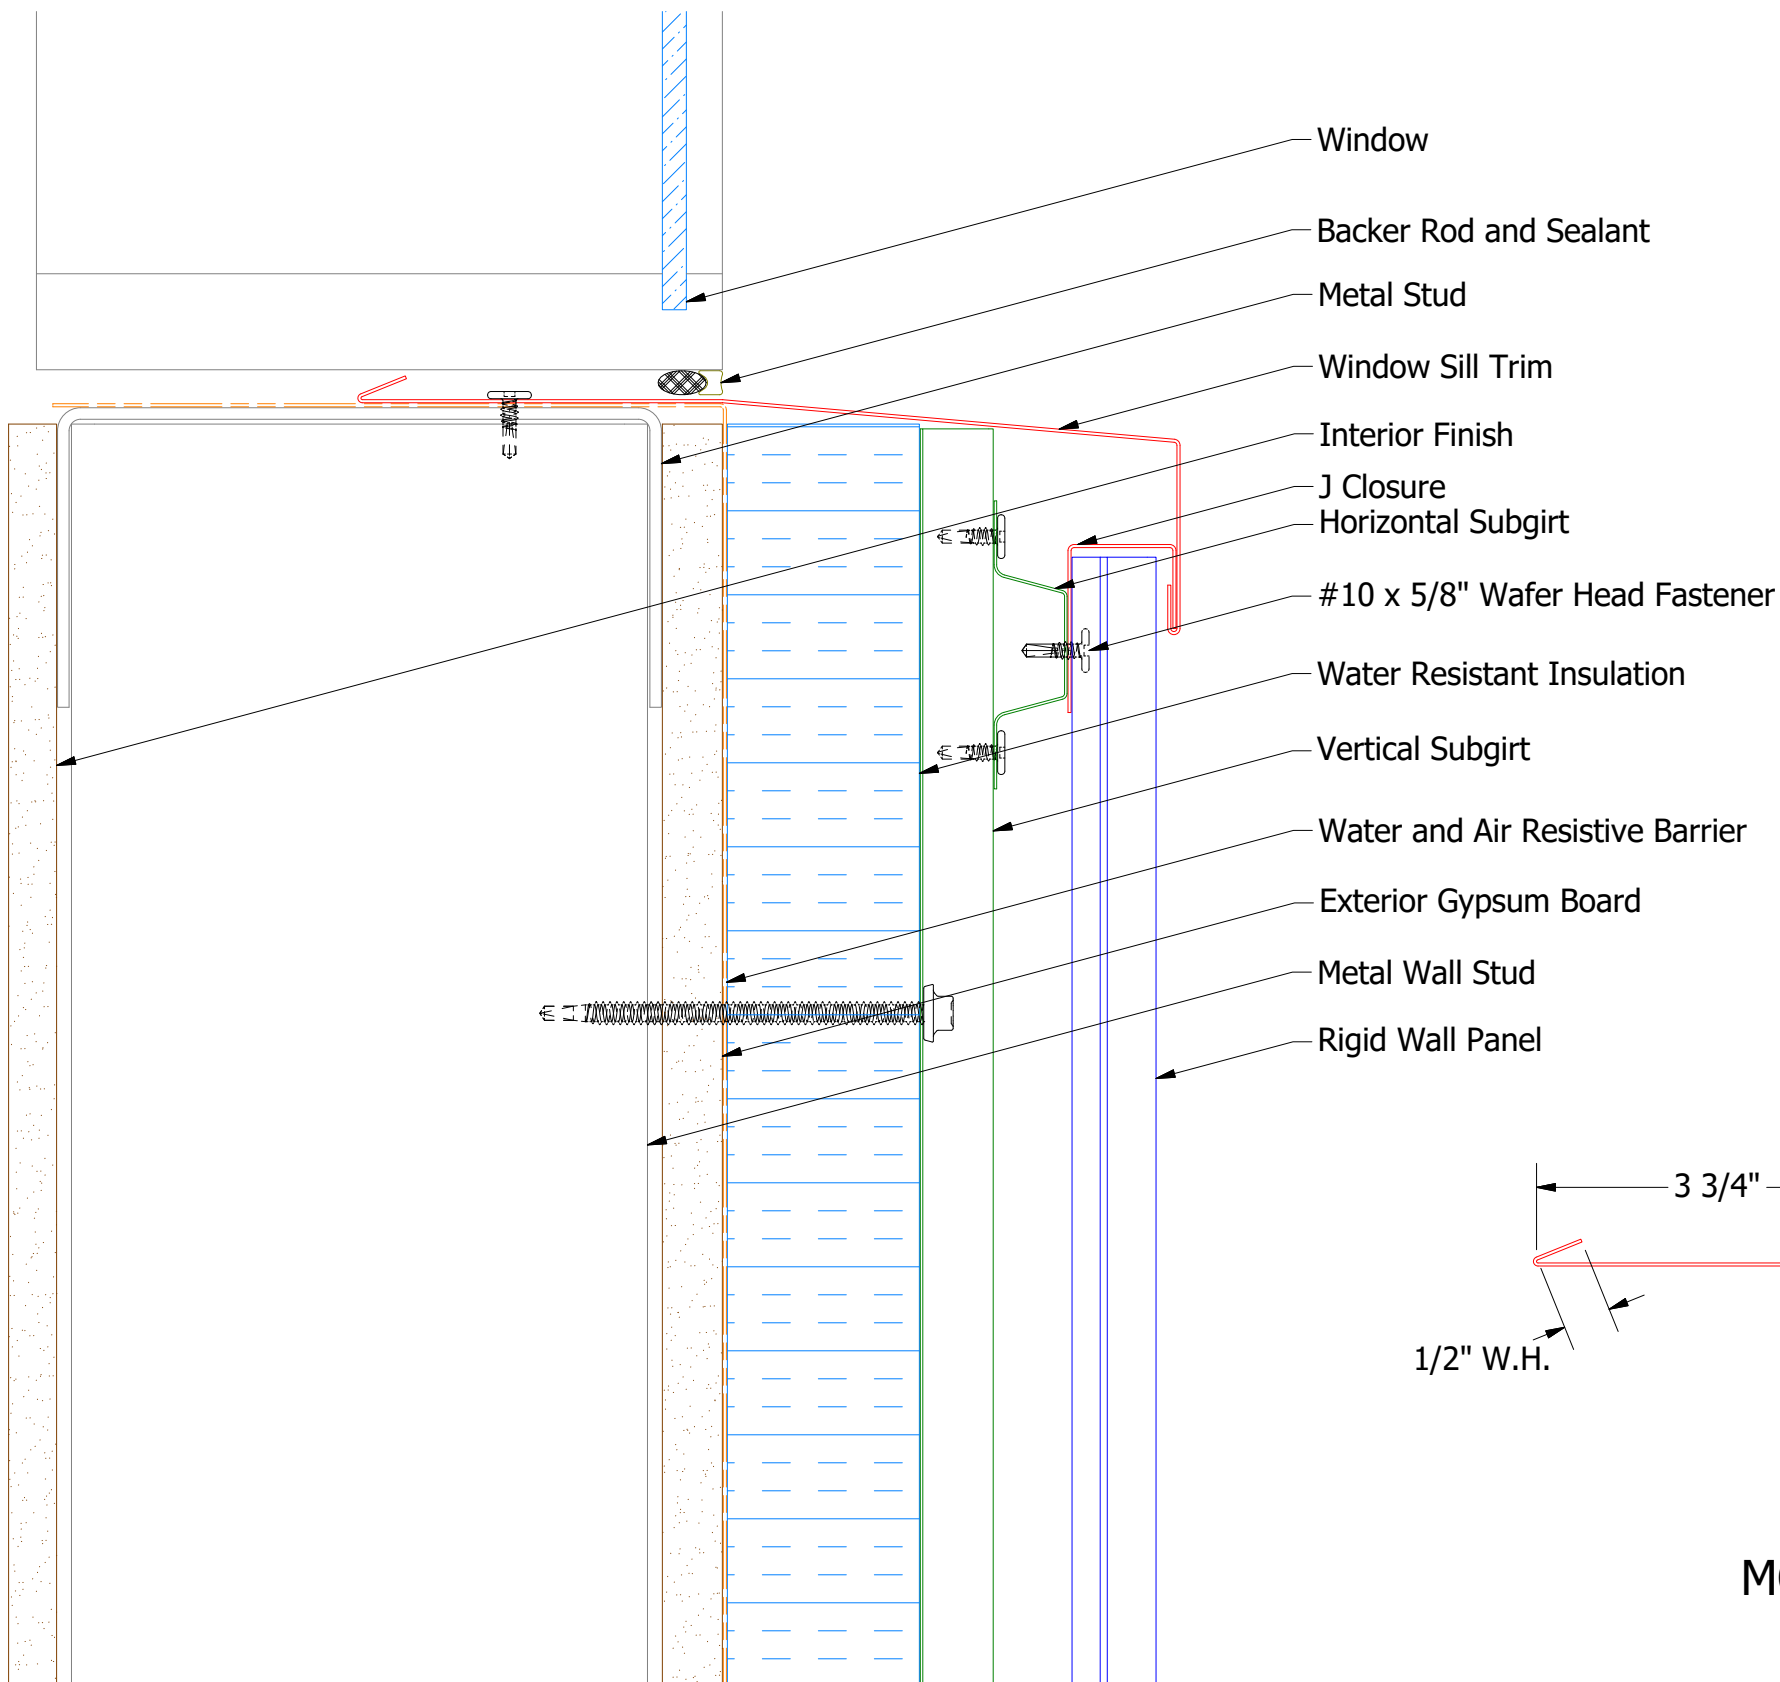

ATAS INTERNATIONAL, INC
Allentown PA
610-395-8445
Mesa AZ
480-558-7210

TITLE Rigid Wall Open Window Sill Detail			
DWG. NO.		DR DMR	DATE 4/11/2017
MATERIAL		APP	DATE
REV. NO.	DATE	DESCRIPTION OF REVISION	BY APP
SH. SIZE B		SCALE X:X	

REV. NO.	DATE	DESCRIPTION OF REVISION	BY	APP