
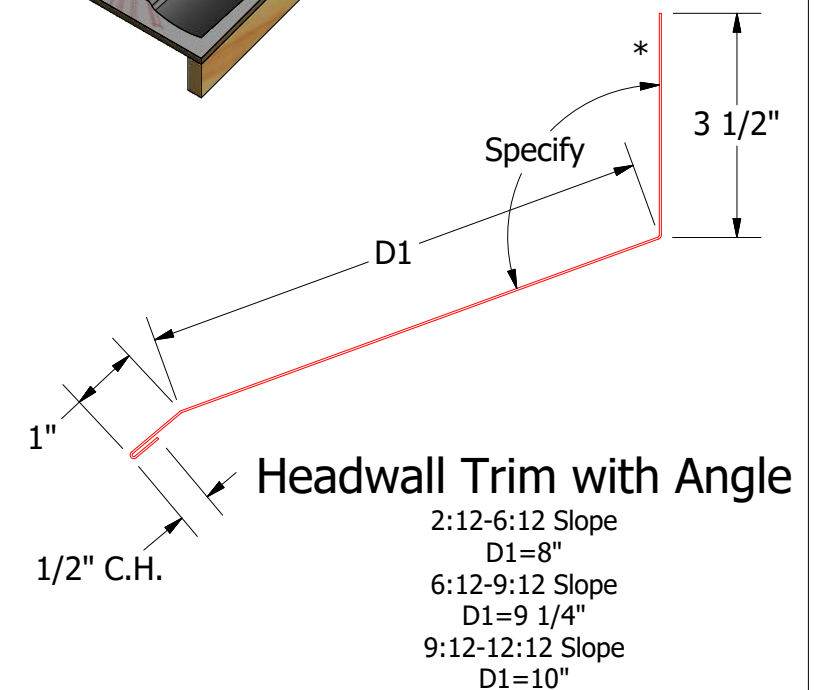
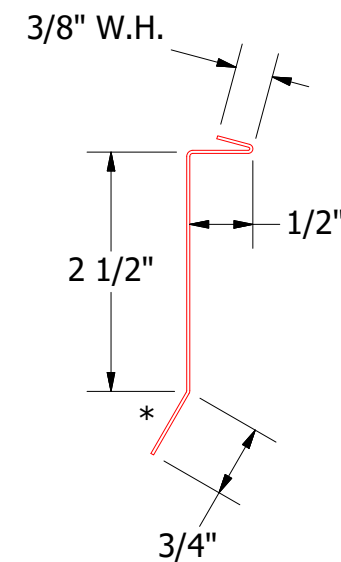
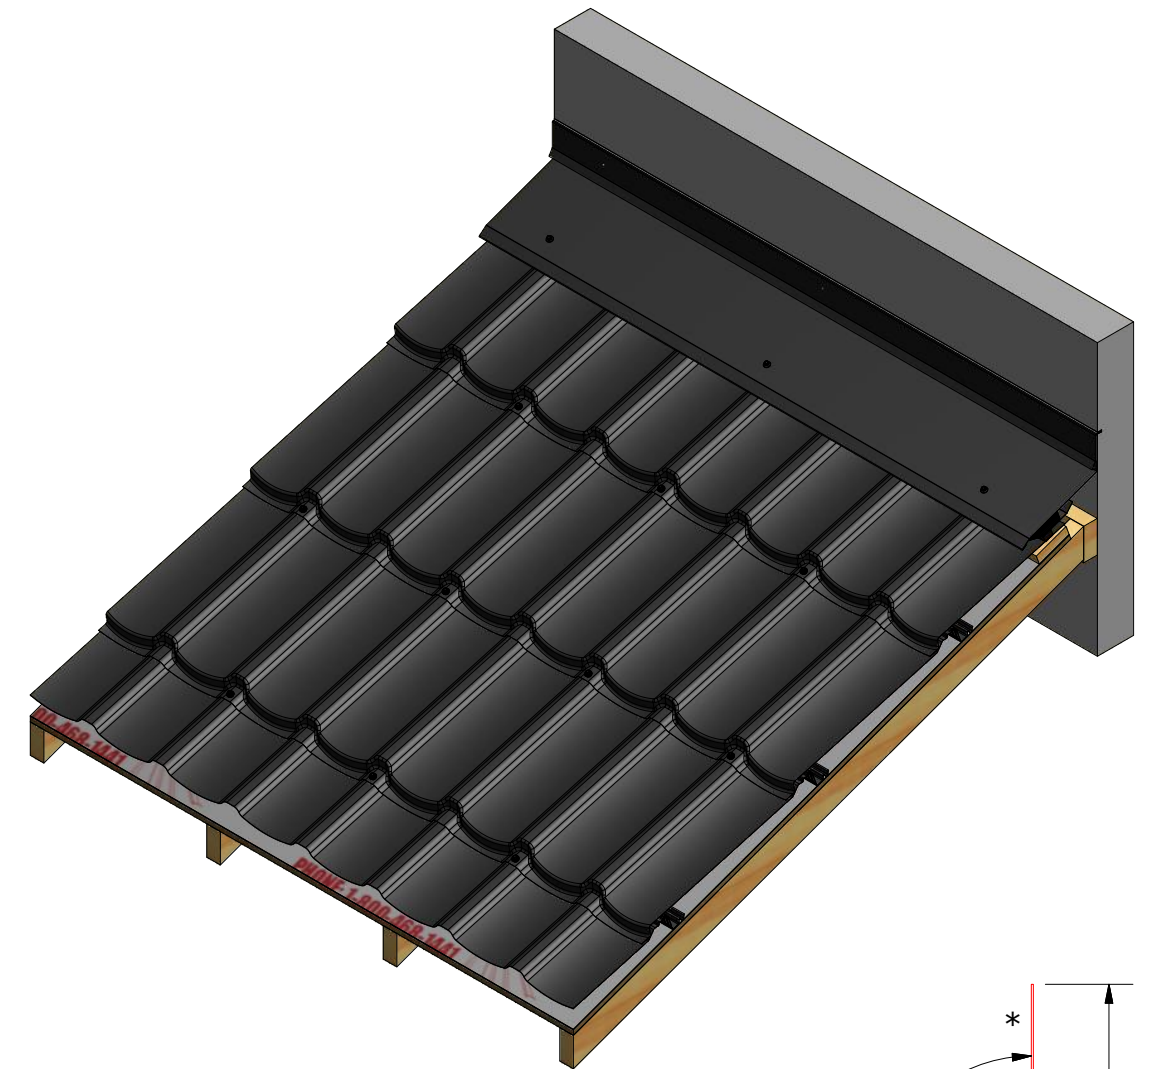
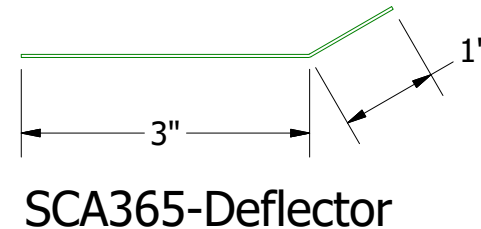
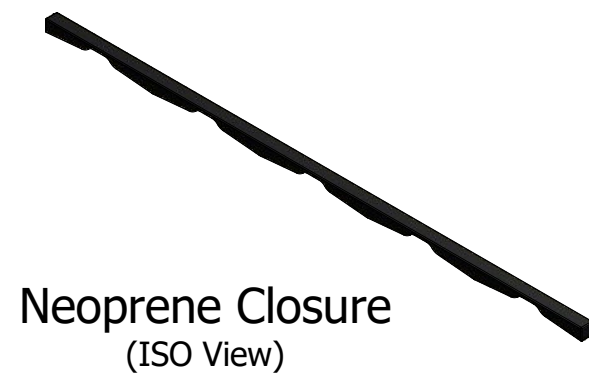


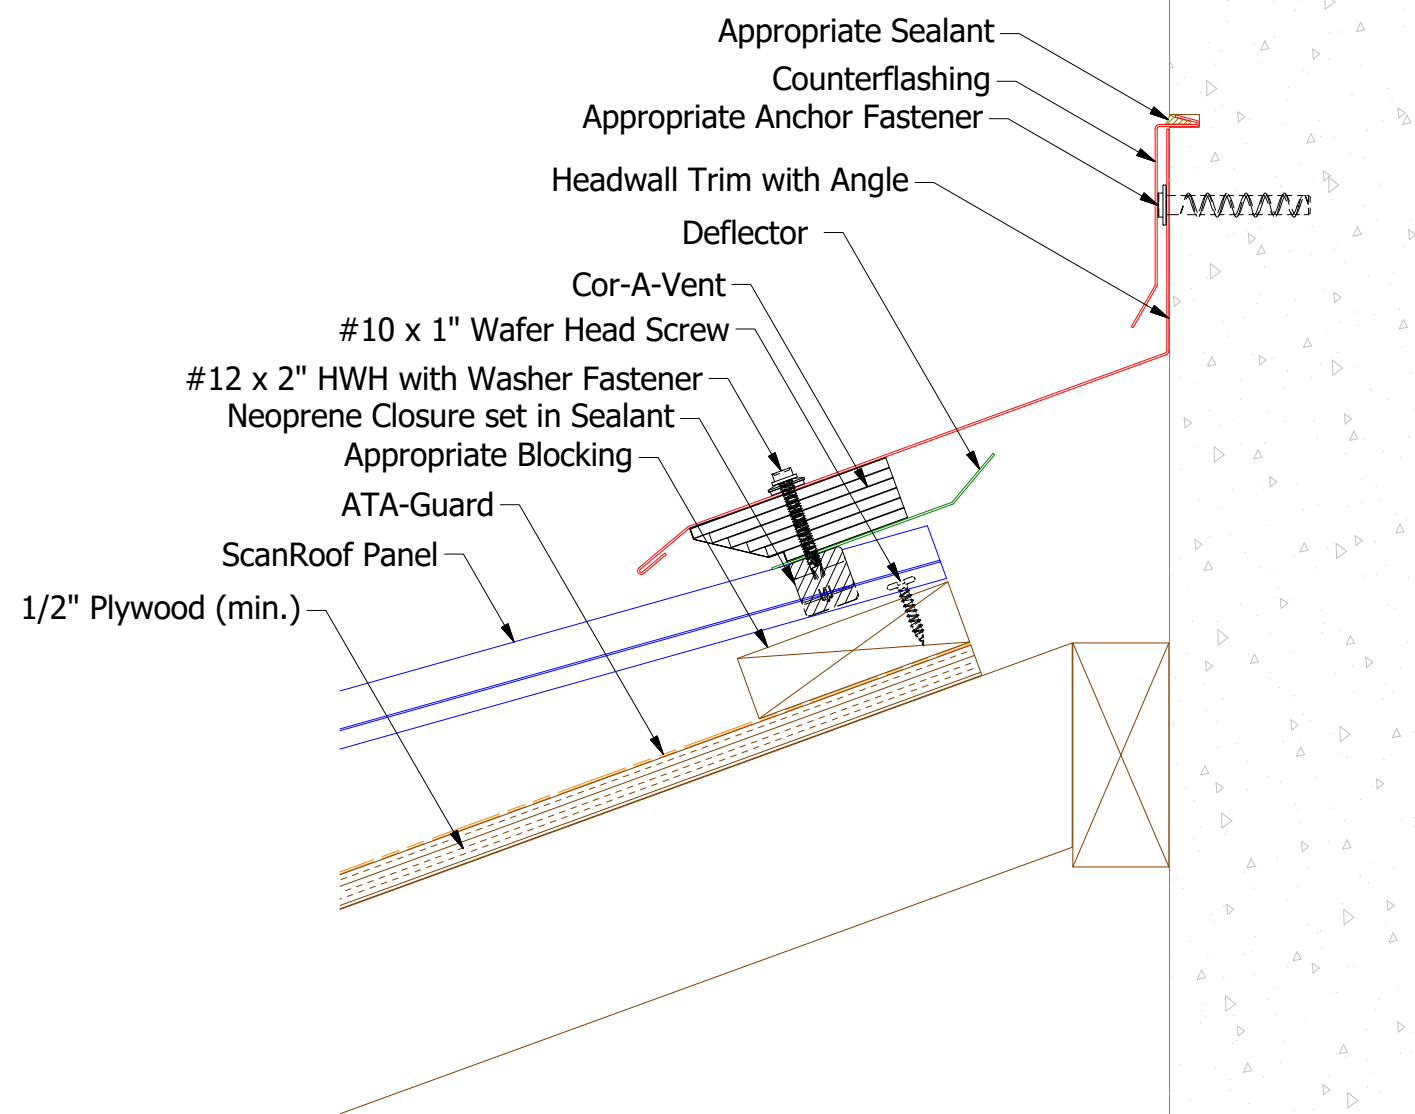

ATAS INTERNATIONAL, INC Allentown PA 610-395-8445 Mesa AZ 480-558-7210				TITLE ScanRoof Vented Headwall Detail		
02	5/19/2021	Added Z Purlin Note	KRK	DWG. NO.	DR	DATE
01	4/19/2018	Updated Panel Installation and Trim Dimensions.	KRK		KRK	12/22/2014
REV. NO.	DATE	DESCRIPTION OF REVISION	BY	APP	MATERIAL	DATE
					SH. SIZE	SCALE
					B	X:X

Note: * denotes color side.
Note: off cut of the top of the ScanRoof Panel can be used instead of Blocking. See ScanRoof Ridge Detail for more information.