


# Vertical Panel

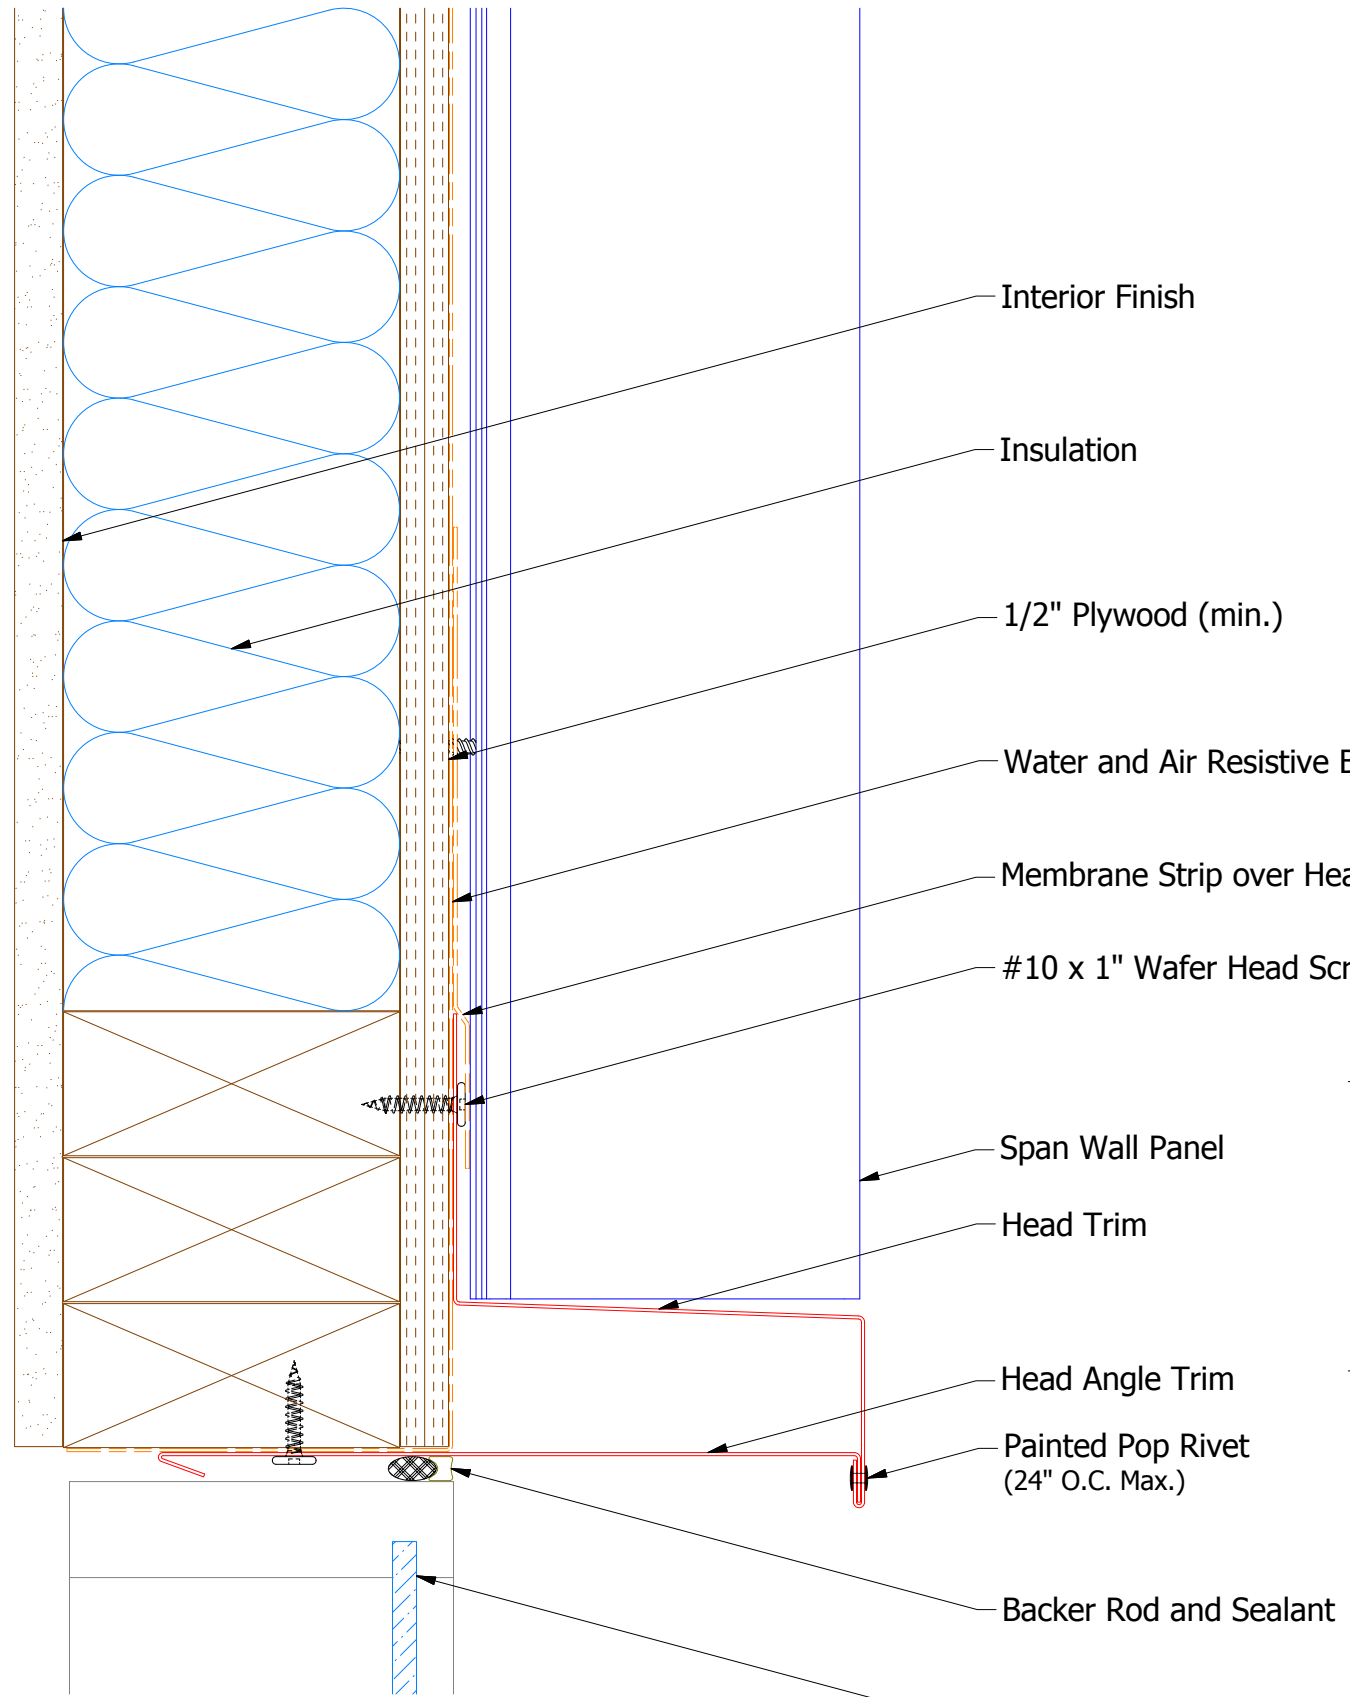

Interior Finish

Insulation

1/2" Plywood (min.)

Water and Air Resistive Barrier

Membrane Strip over Head Trim and Fastener

#10 x 1" Wafer Head Screw

Span Wall Panel


Head Trim

Head Angle Trim


Painted Pop Rivet  
(24" O.C. Max.)

Backer Rod and Sealant


Window Unit

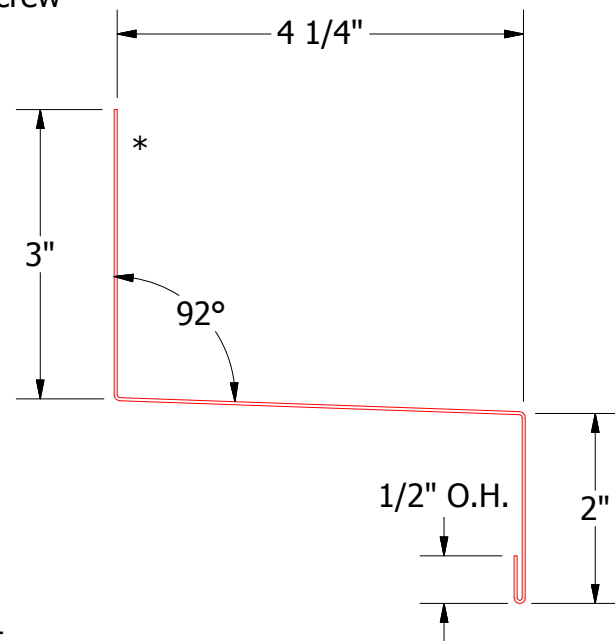

BSA550-Head Trim

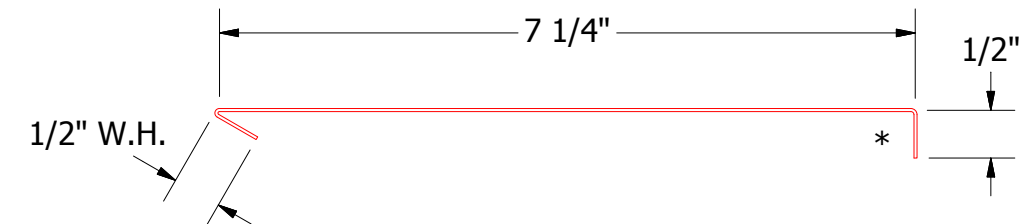

BSA690-Head Angle Trim

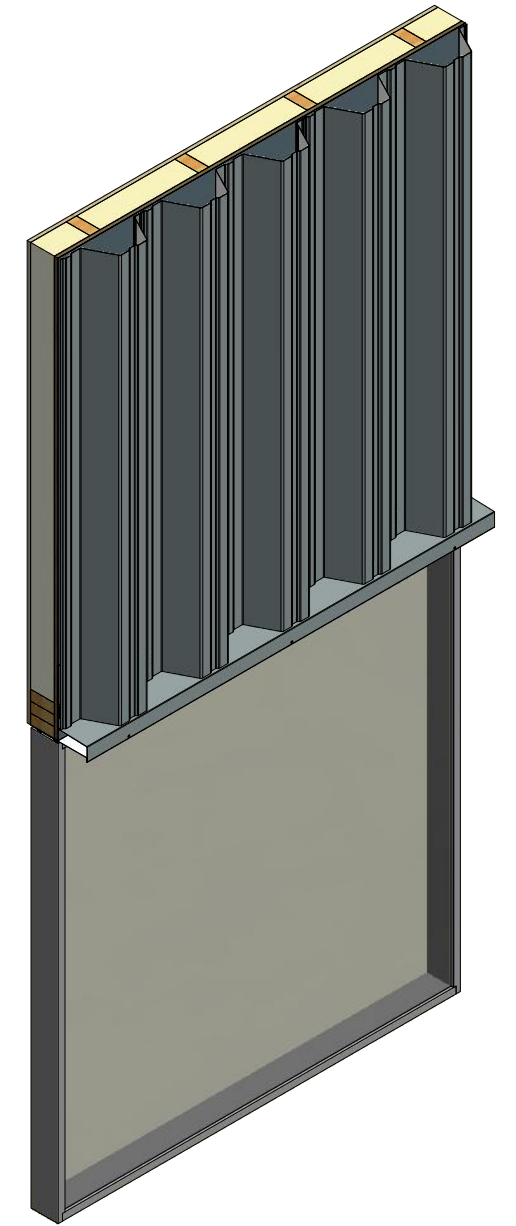

		<b>ATAS INTERNATIONAL, INC</b> Allentown PA 610-395-8445 Mesa AZ 480-558-7210	
TITLE <b>Span Wall Head Detail</b>			
DWG. NO.	DR	KRK	DATE 3/3/2015
MATERIAL	APP	DAS	DATE 7/27/16
REV. NO.	DATE	DESCRIPTION OF REVISION	BY APP
			SH. SIZE B SCALE X:X