

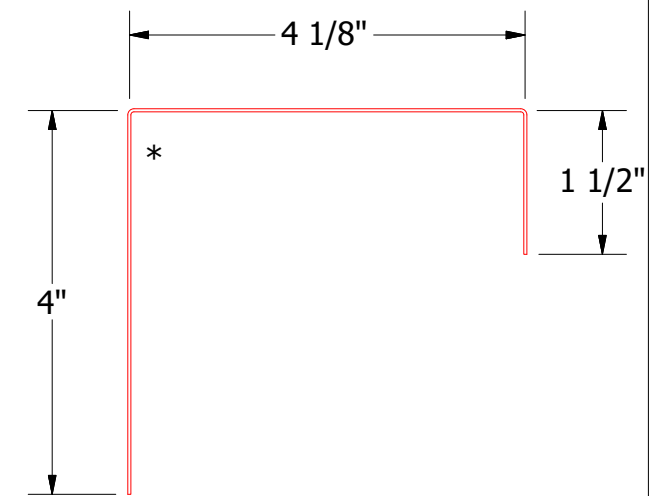


Horizontal Panel

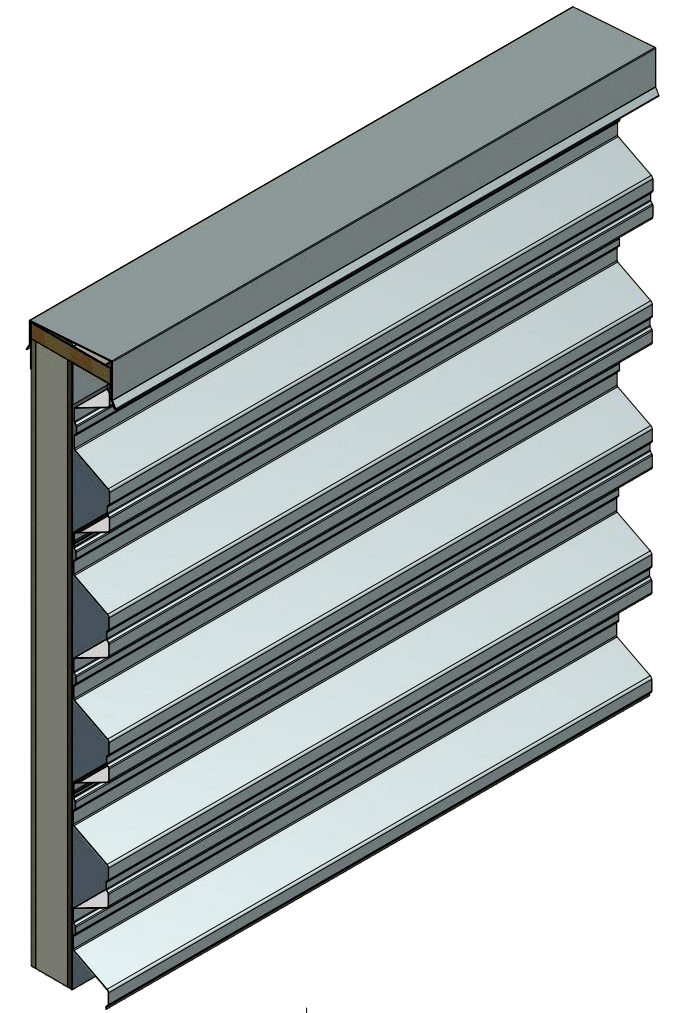

BSA270-J Closure

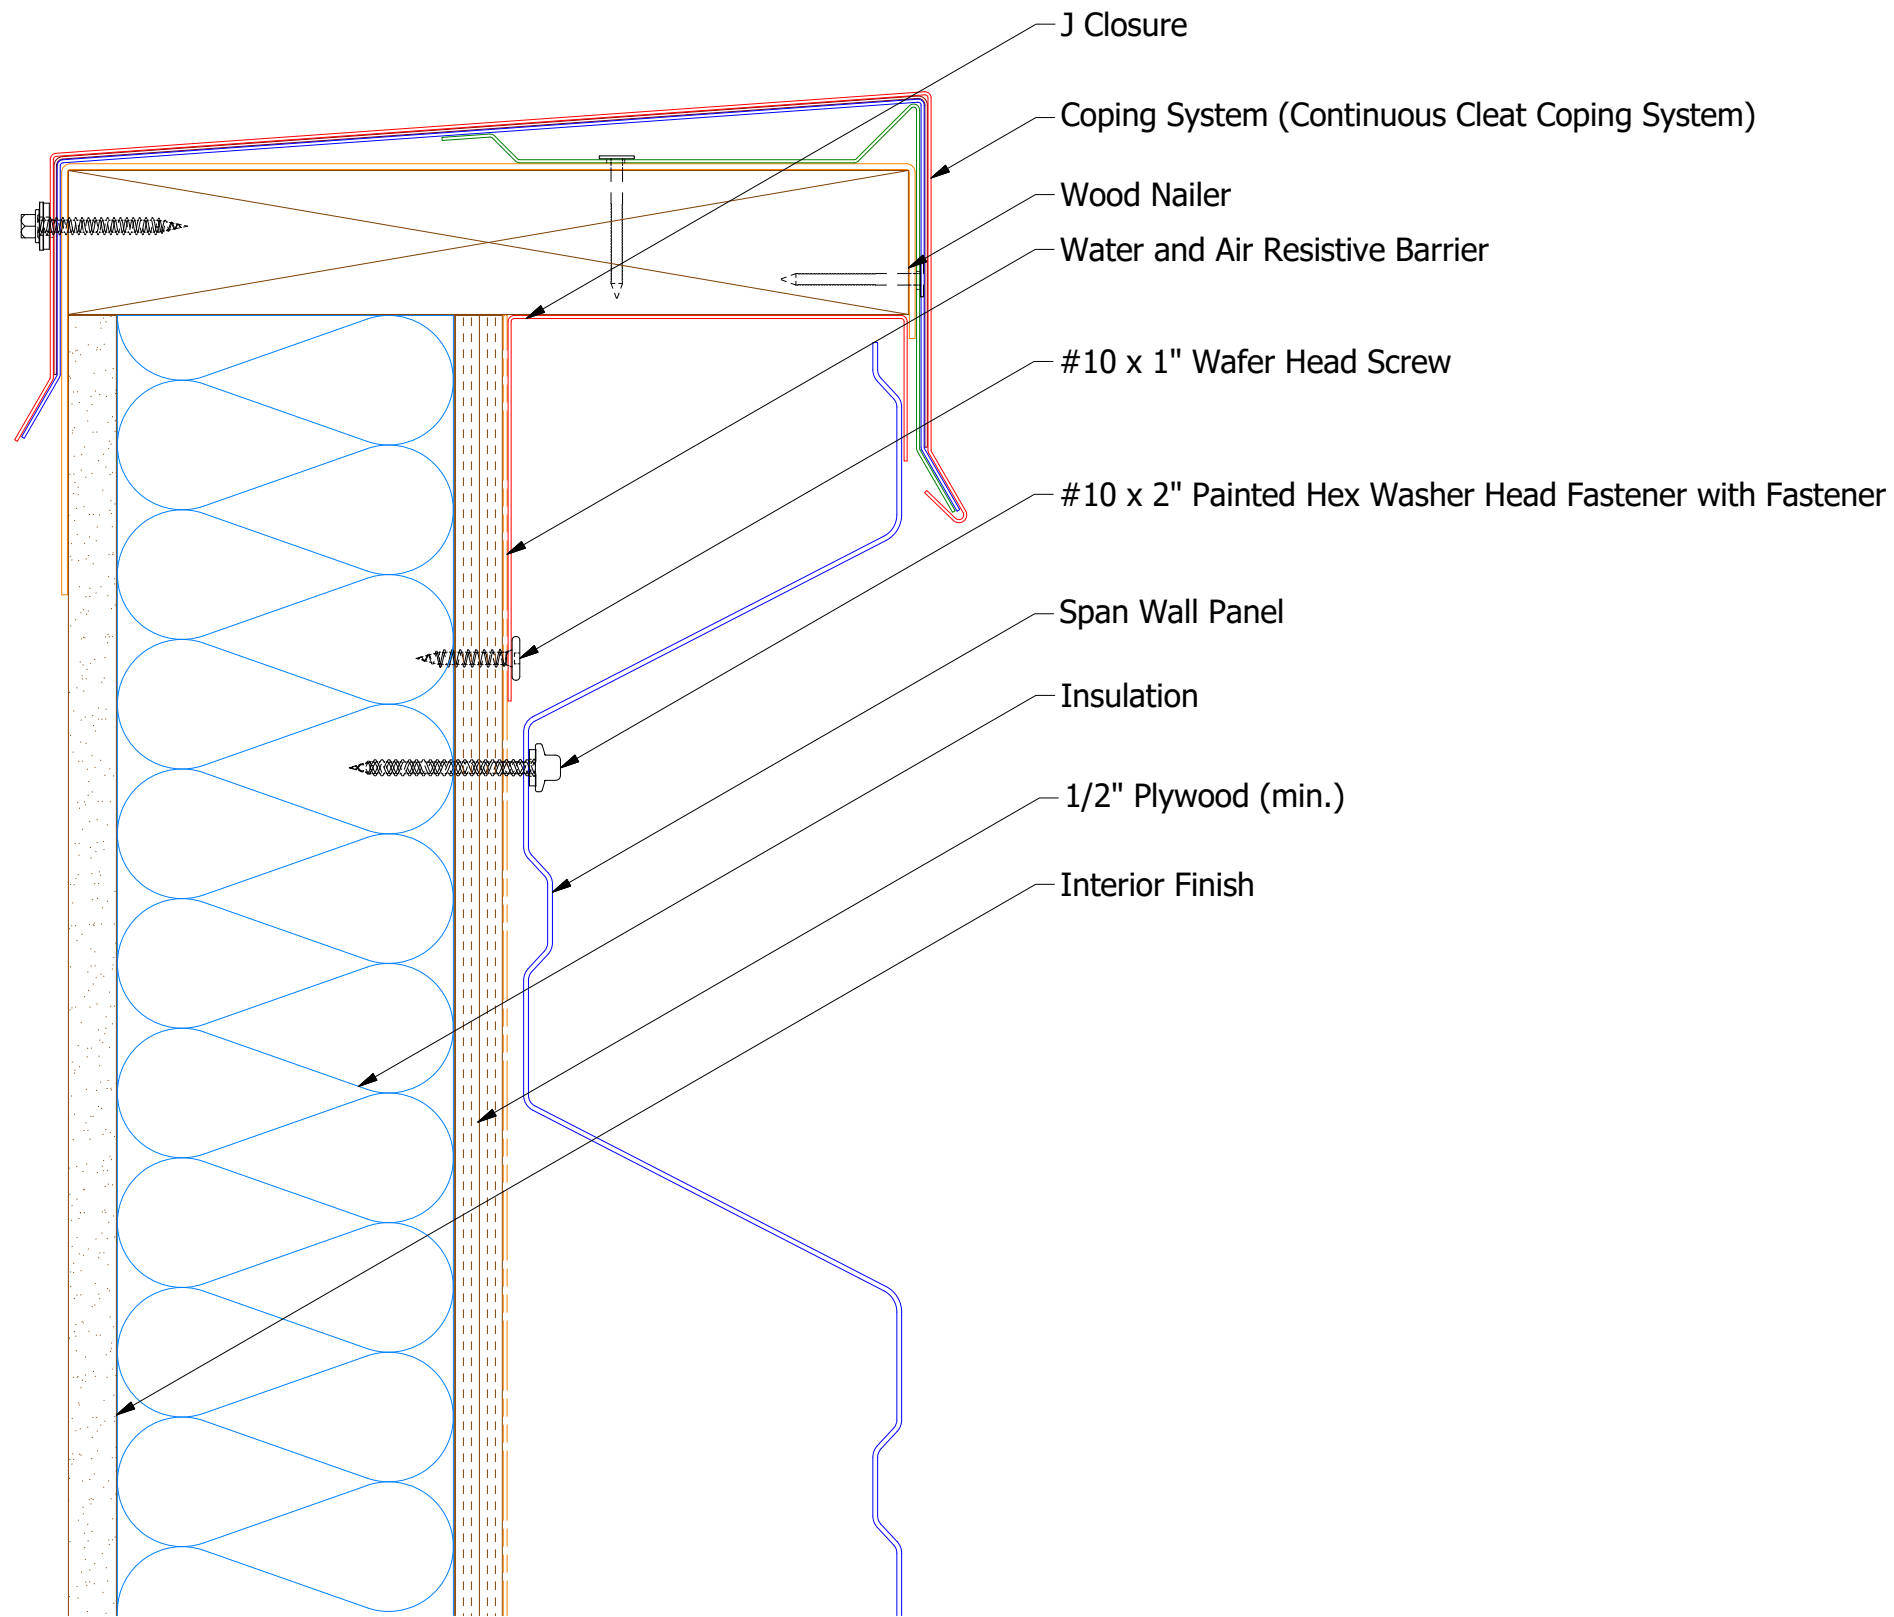

ATAS INTERNATIONAL, INC
 Allentown PA
 610-395-8445
 Mesa AZ
 480-558-7210

TITLE **Span Wall Top of Wall Detail**

REV. NO.	DATE	DESCRIPTION OF REVISION	BY	APP	DWG. NO.	DR	KRK	DATE	3/3/2015
						APP	DAS	DATE	7/27/16
						SH. SIZE	B	SCALE	X:X