
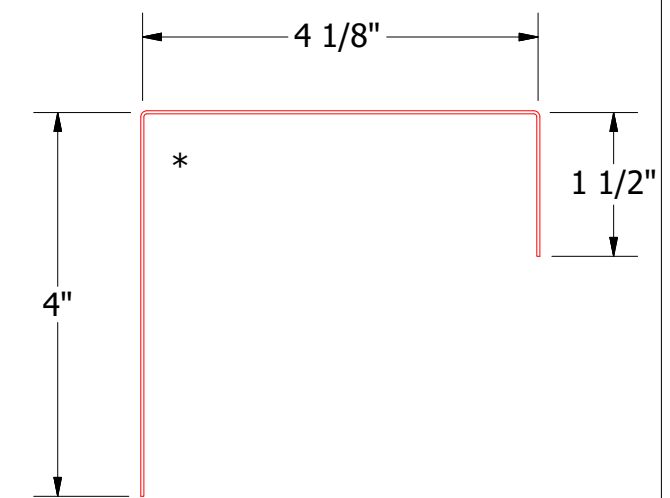
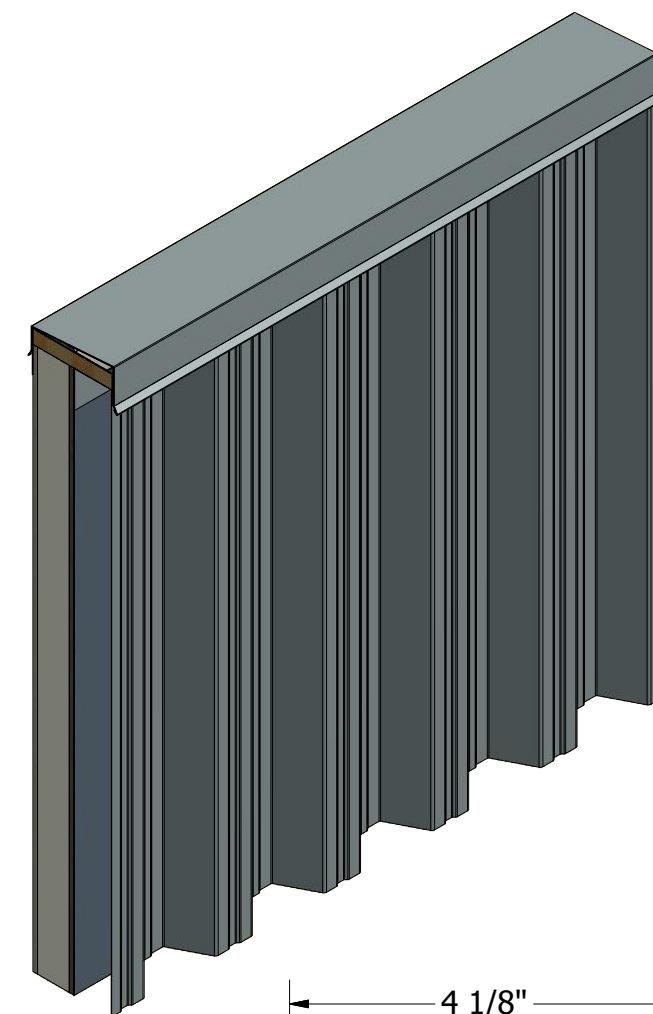


Vertical Panel

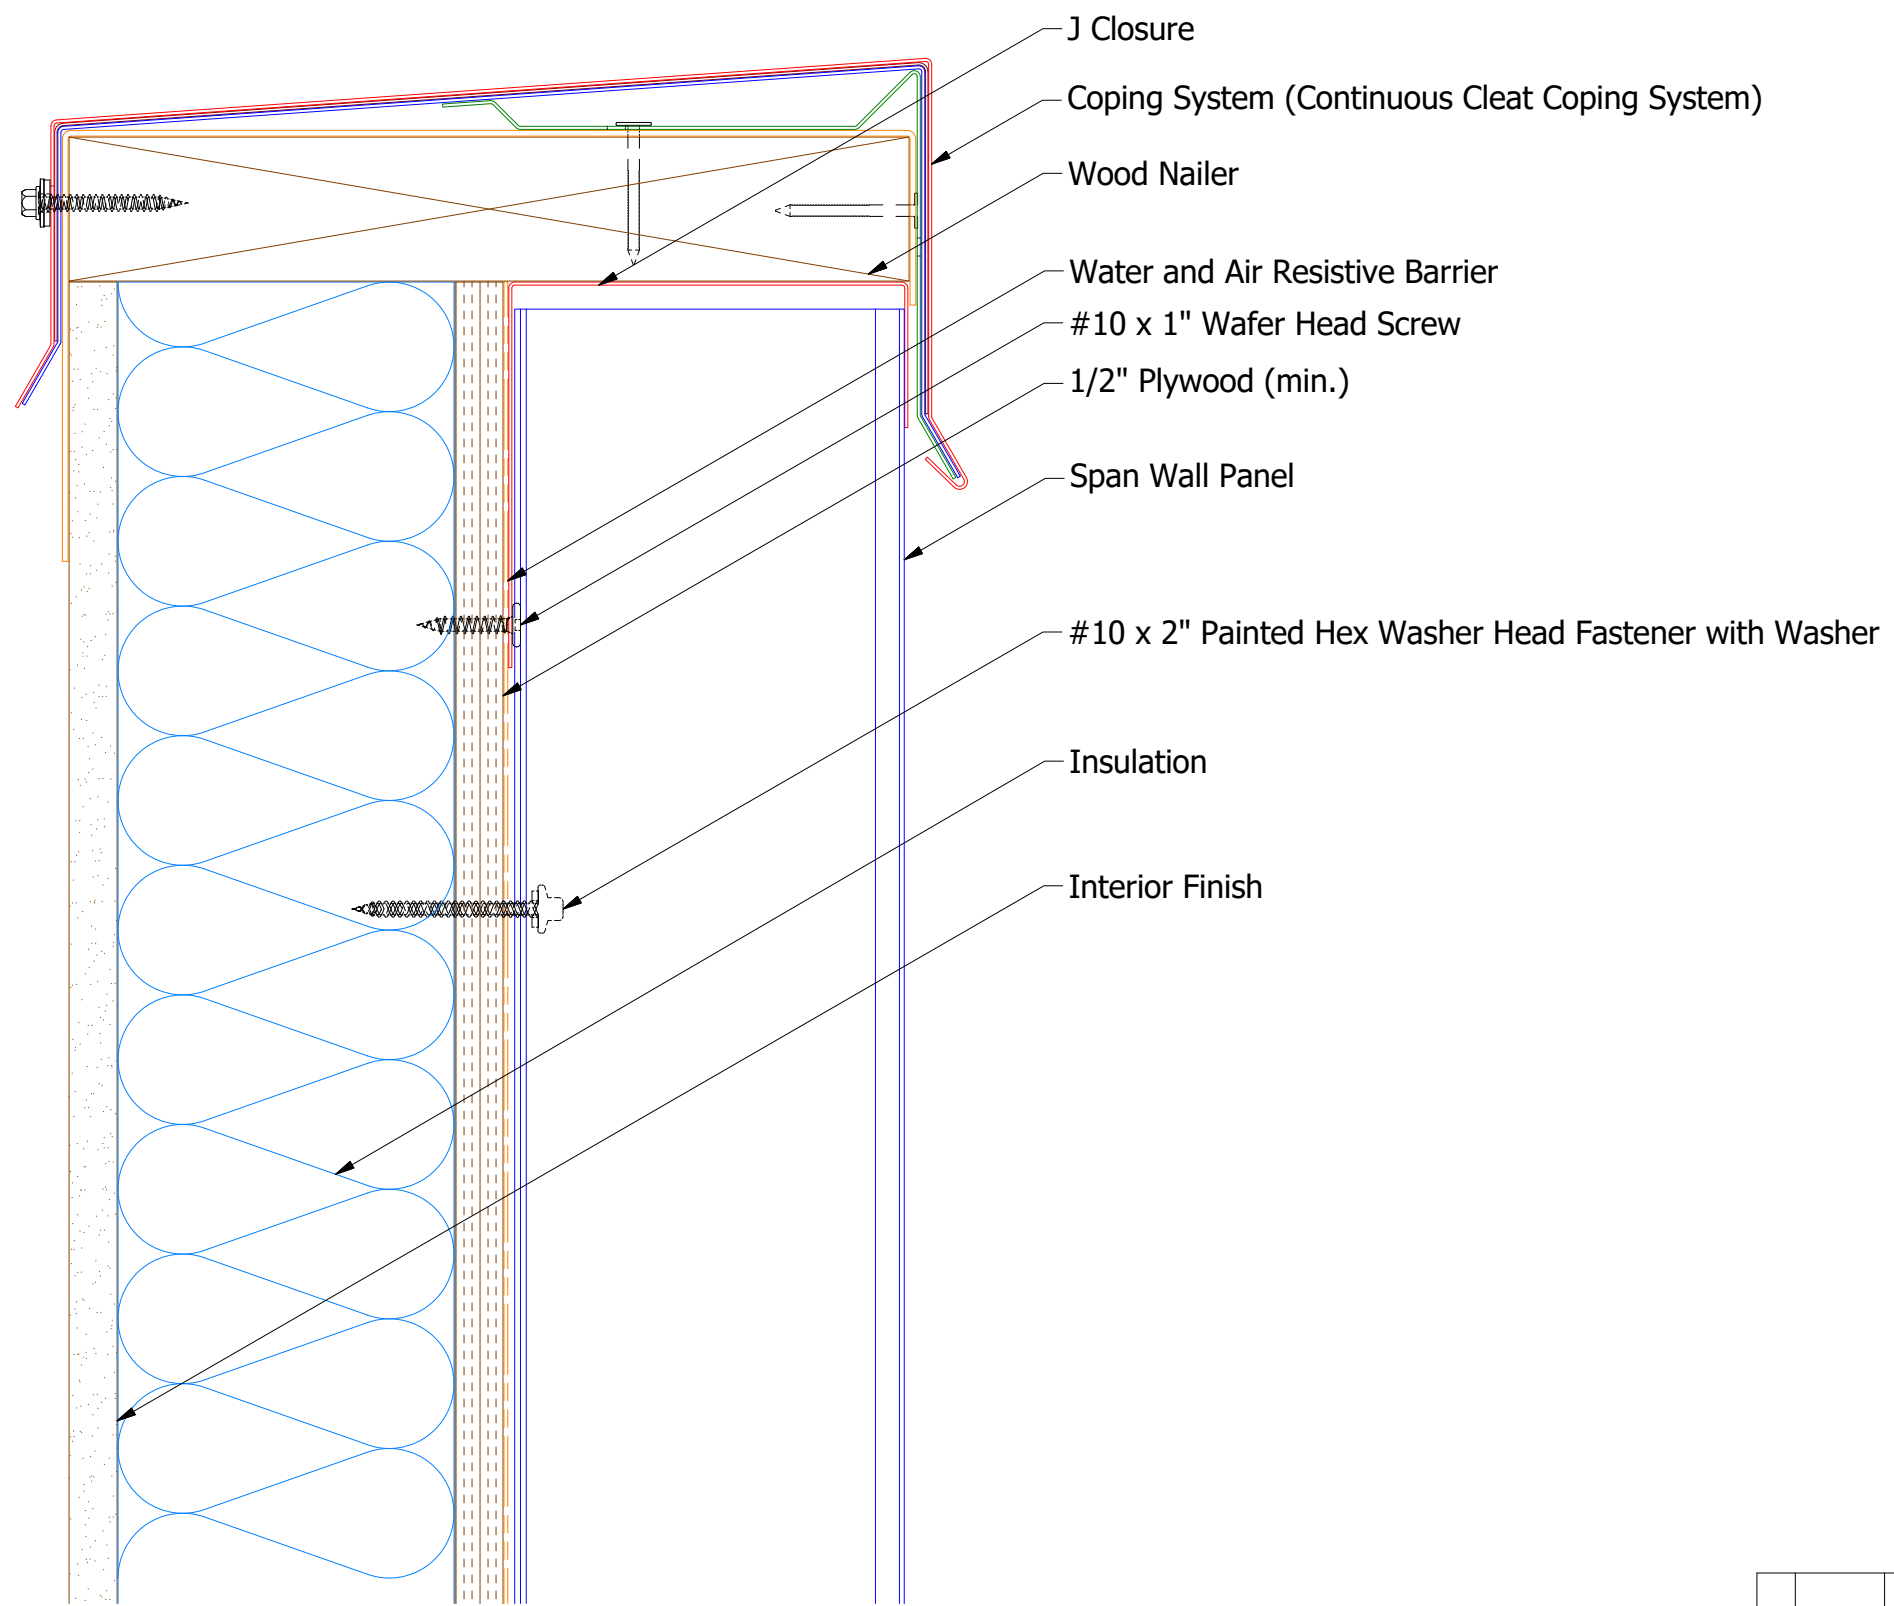

BSA270-J Closure


ATAS INTERNATIONAL, INC
 Allentown PA
 610-395-8445
 Mesa AZ
 480-558-7210

TITLE **Span Wall Top of Wall Detail**

REV. NO.	DATE	DESCRIPTION OF REVISION	BY	APP	DWG. NO.	DR	DATE
						KRK	3/3/2015
						DAS	7/27/16
					MATERIAL	SH. SIZE	SCALE
						B	X:X