

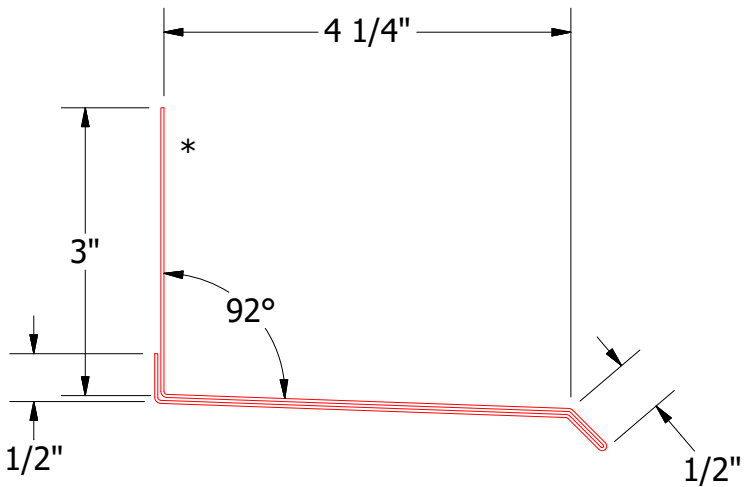


Vertical Panel

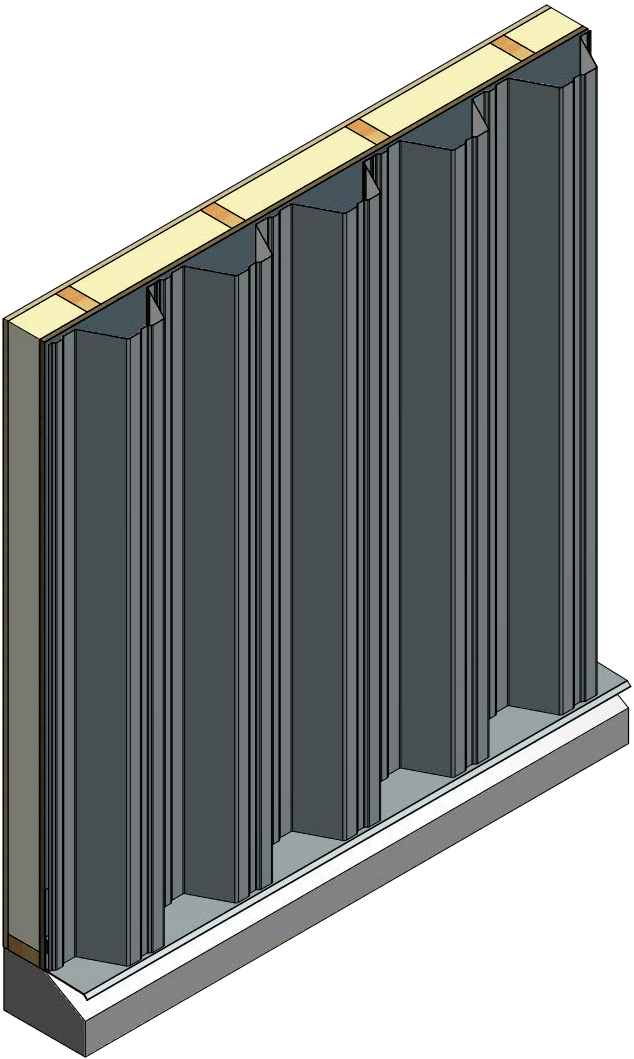

BSA661-Base Trim



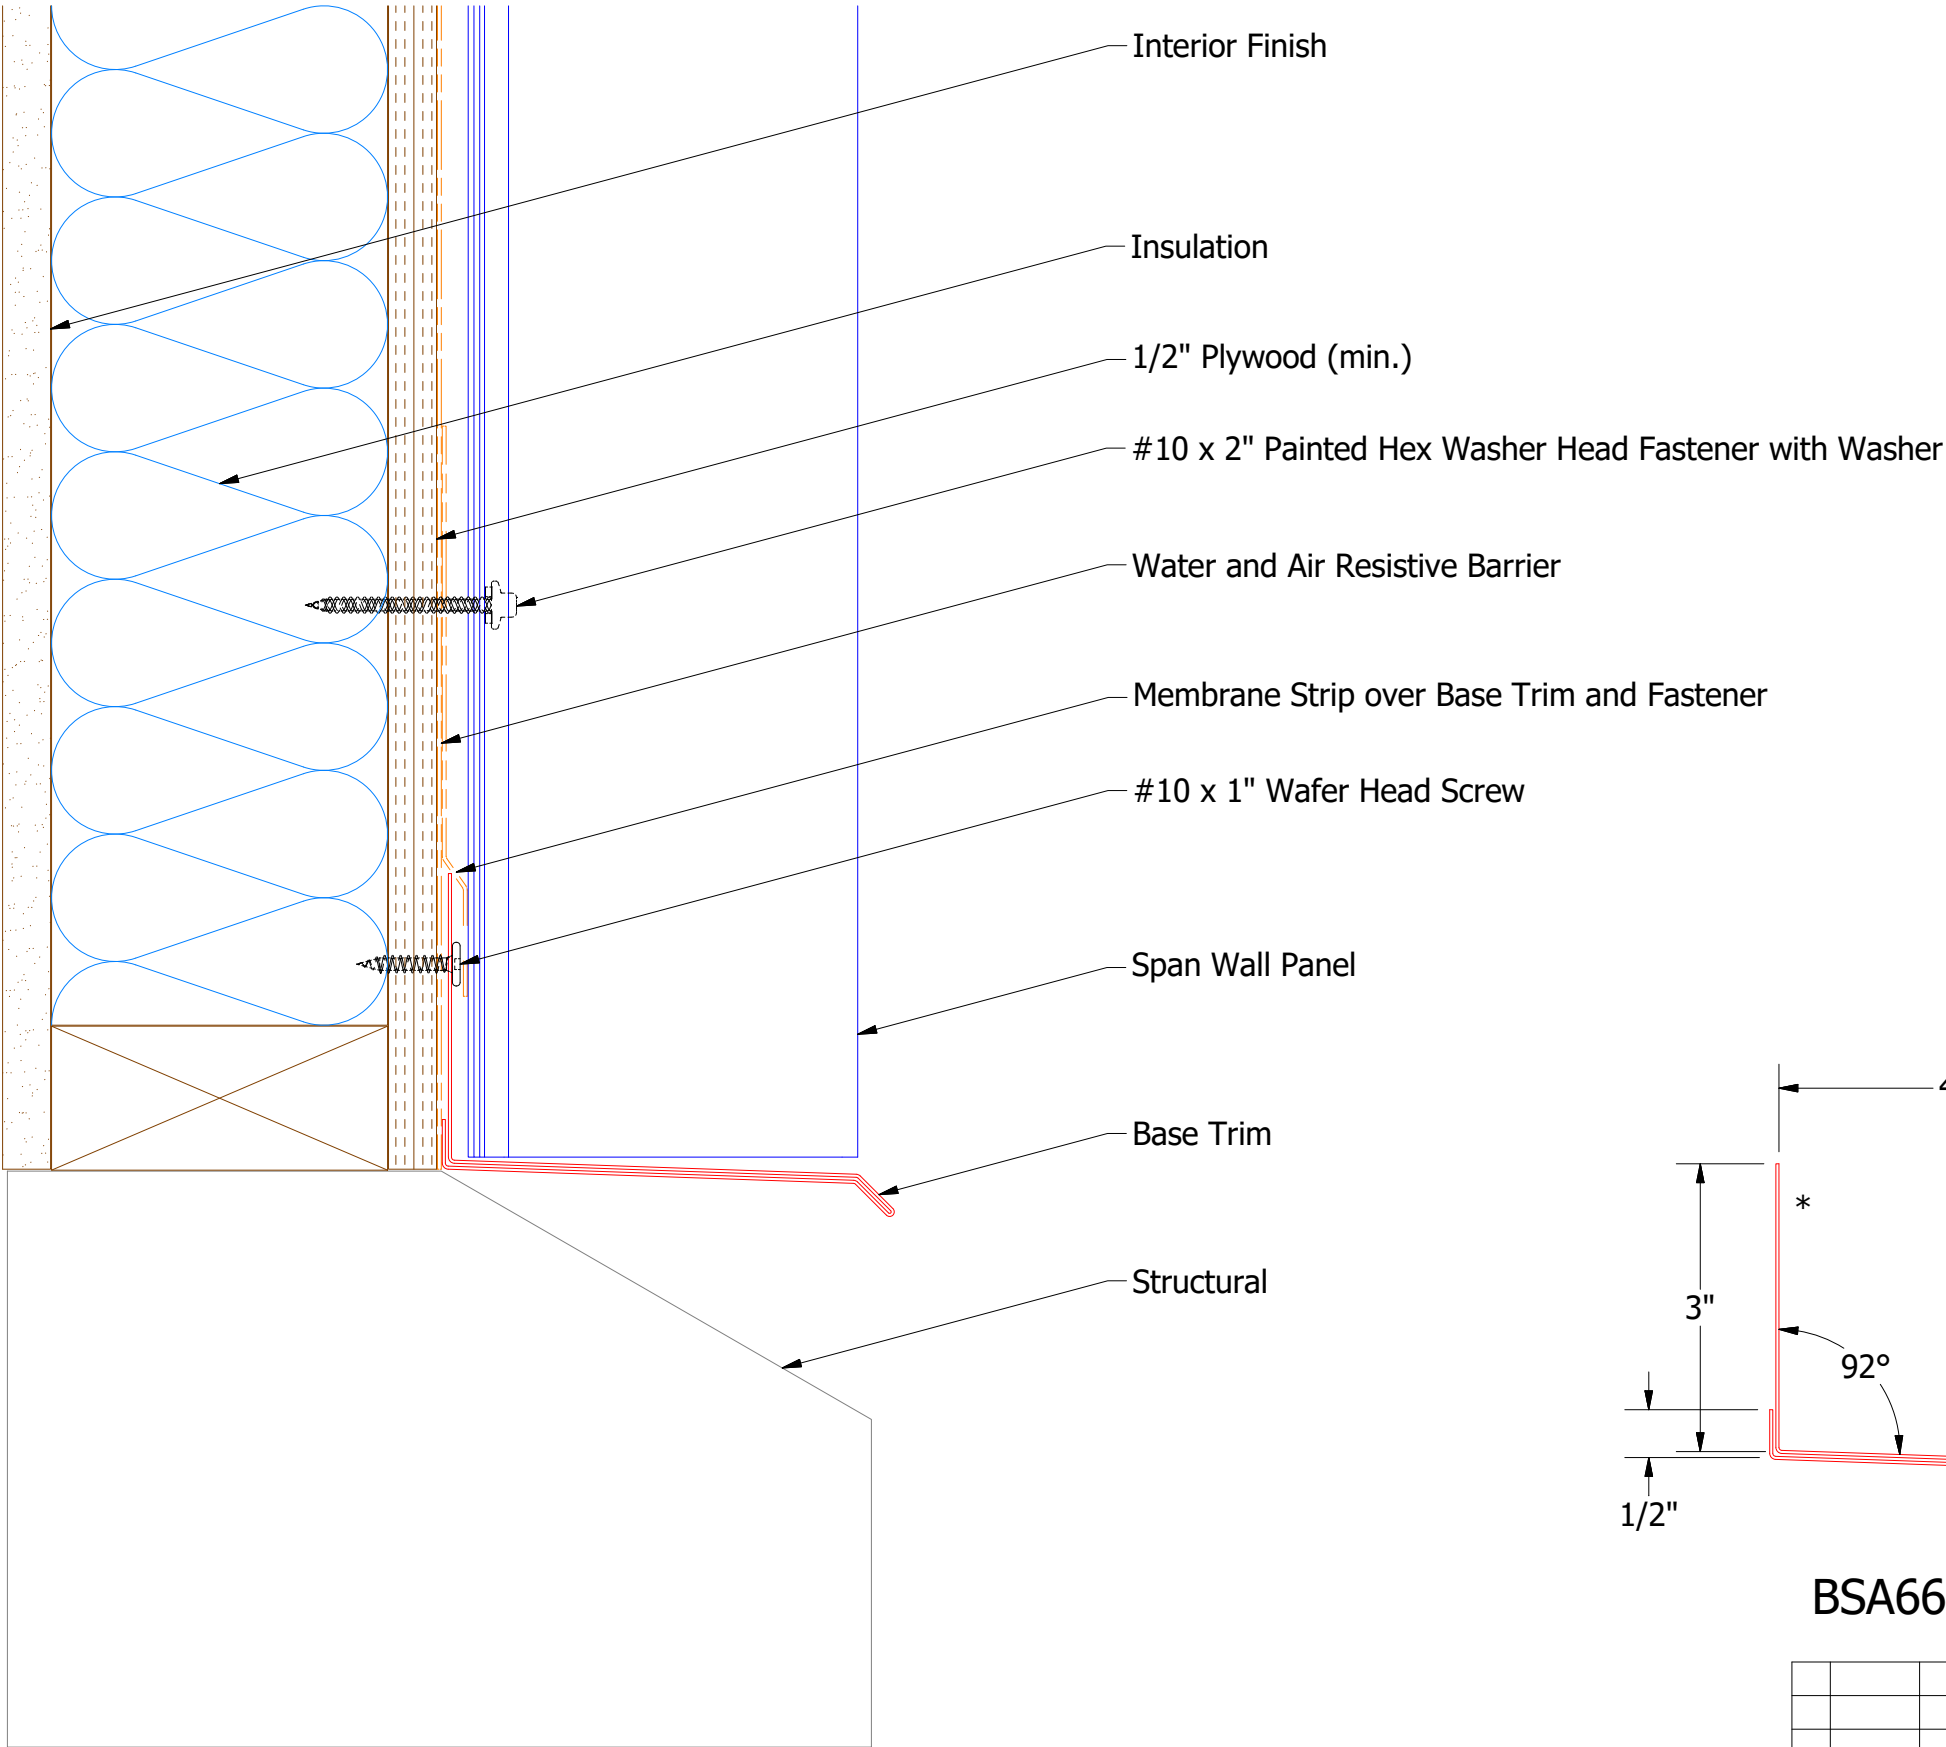


ATAS INTERNATIONAL, INC
Allentown PA
610-395-8445
Mesa AZ
480-558-7210

TITLE			
Span Wall Base Detail			
DWG. NO.		DR	DATE
		KRK	3/2/2015
APP		DAS	DATE
			7/26/16
MATERIAL		SH. SIZE	SCALE
		B	X:X

REV. NO.	DATE	DESCRIPTION OF REVISION	BY	APP

Vertical Panel

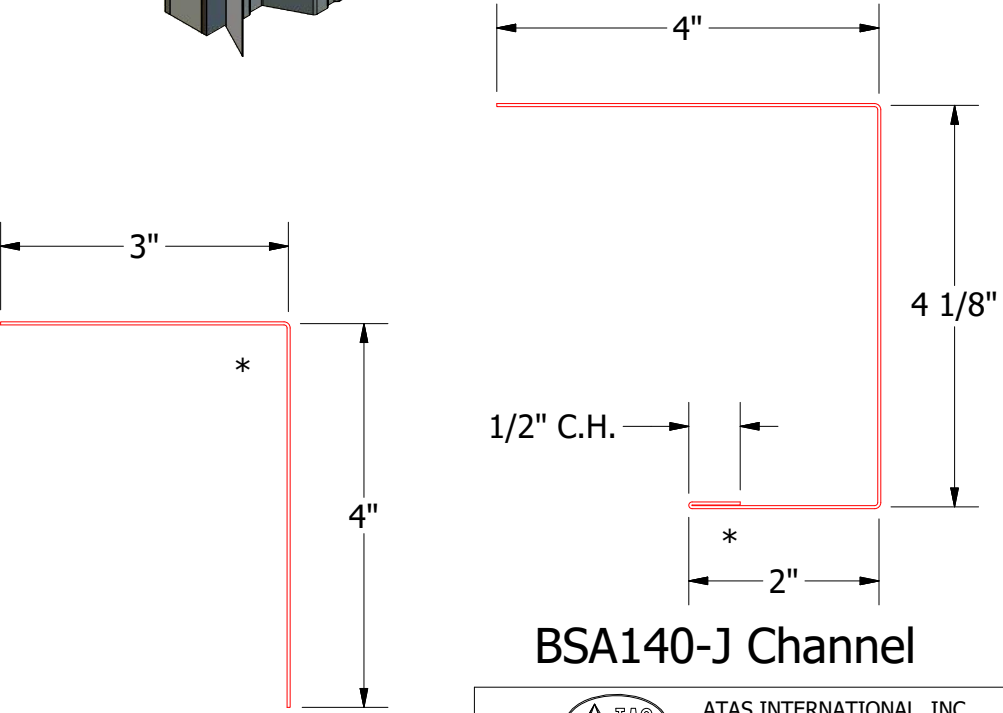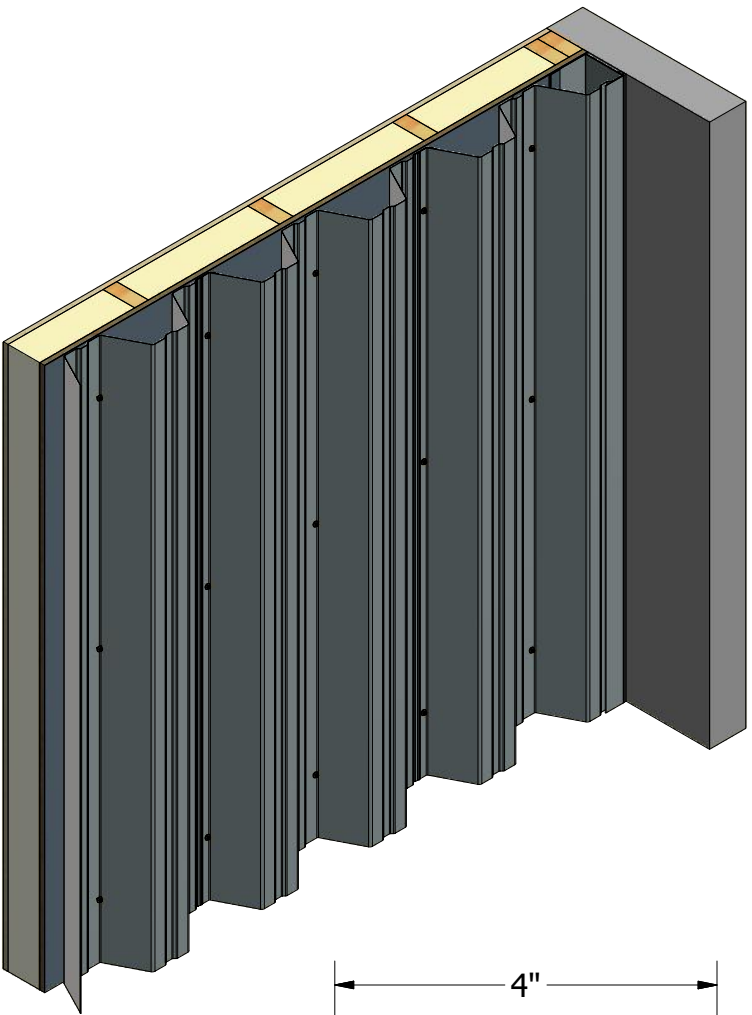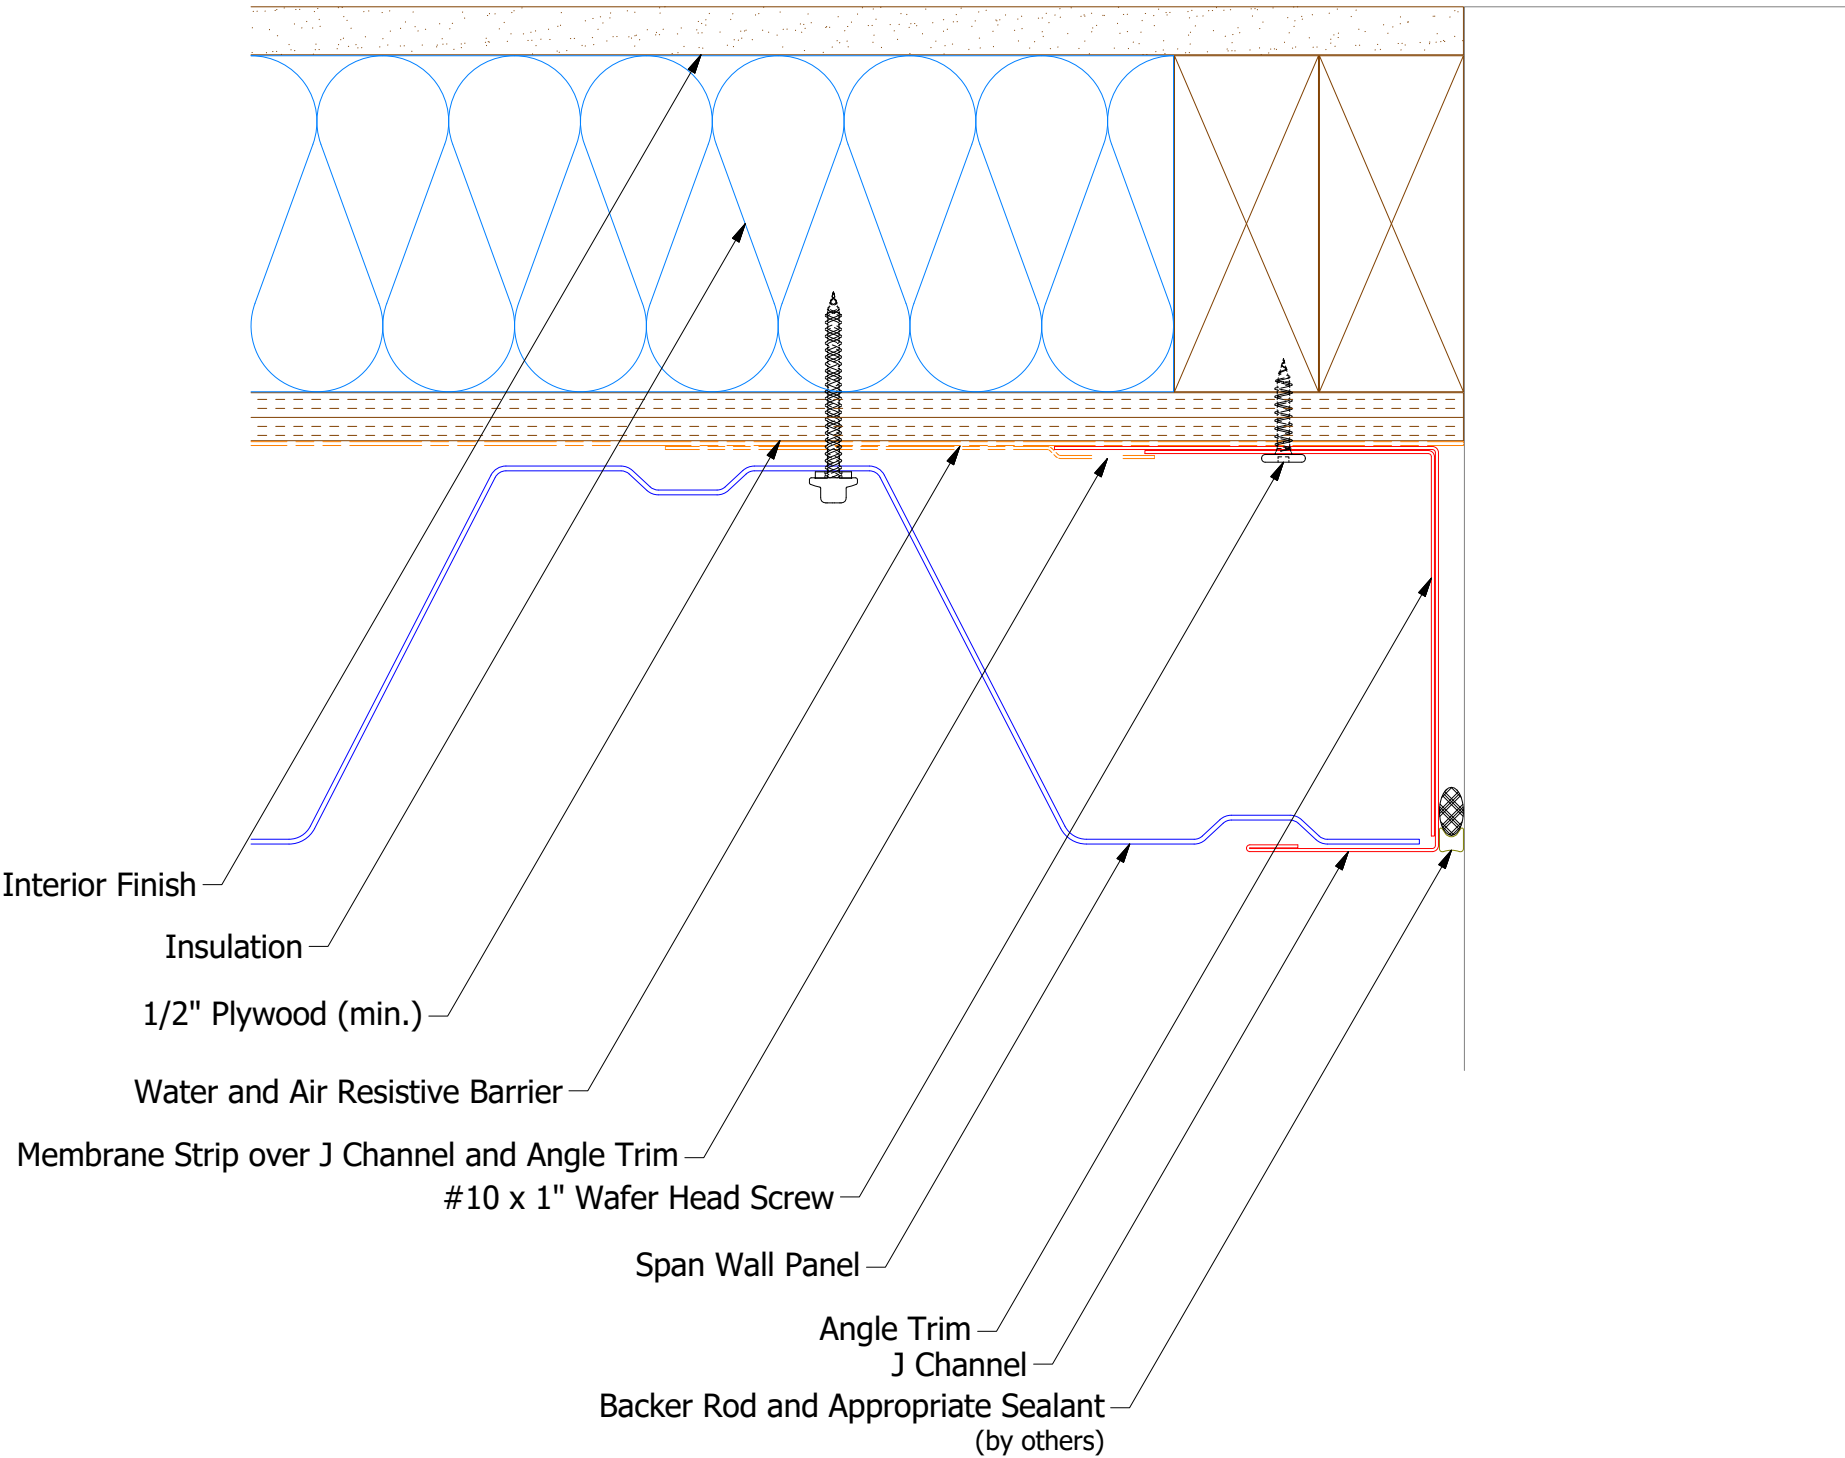

BSA680-Angle Trim

BSA140-J Channel




ATAS INTERNATIONAL, INC
Allentown PA
610-395-8445
Mesa AZ
480-558-7210

TITLE			Span Wall Endwall Detail		
DWG. NO.		DR	KRK	DATE	3/5/2015
MATERIAL		APP	DAS	DATE	7/26/16
SH. SIZE		B	SCALE	X:X	

REV. NO.	DATE	DESCRIPTION OF REVISION	BY	APP

Vertical Panel

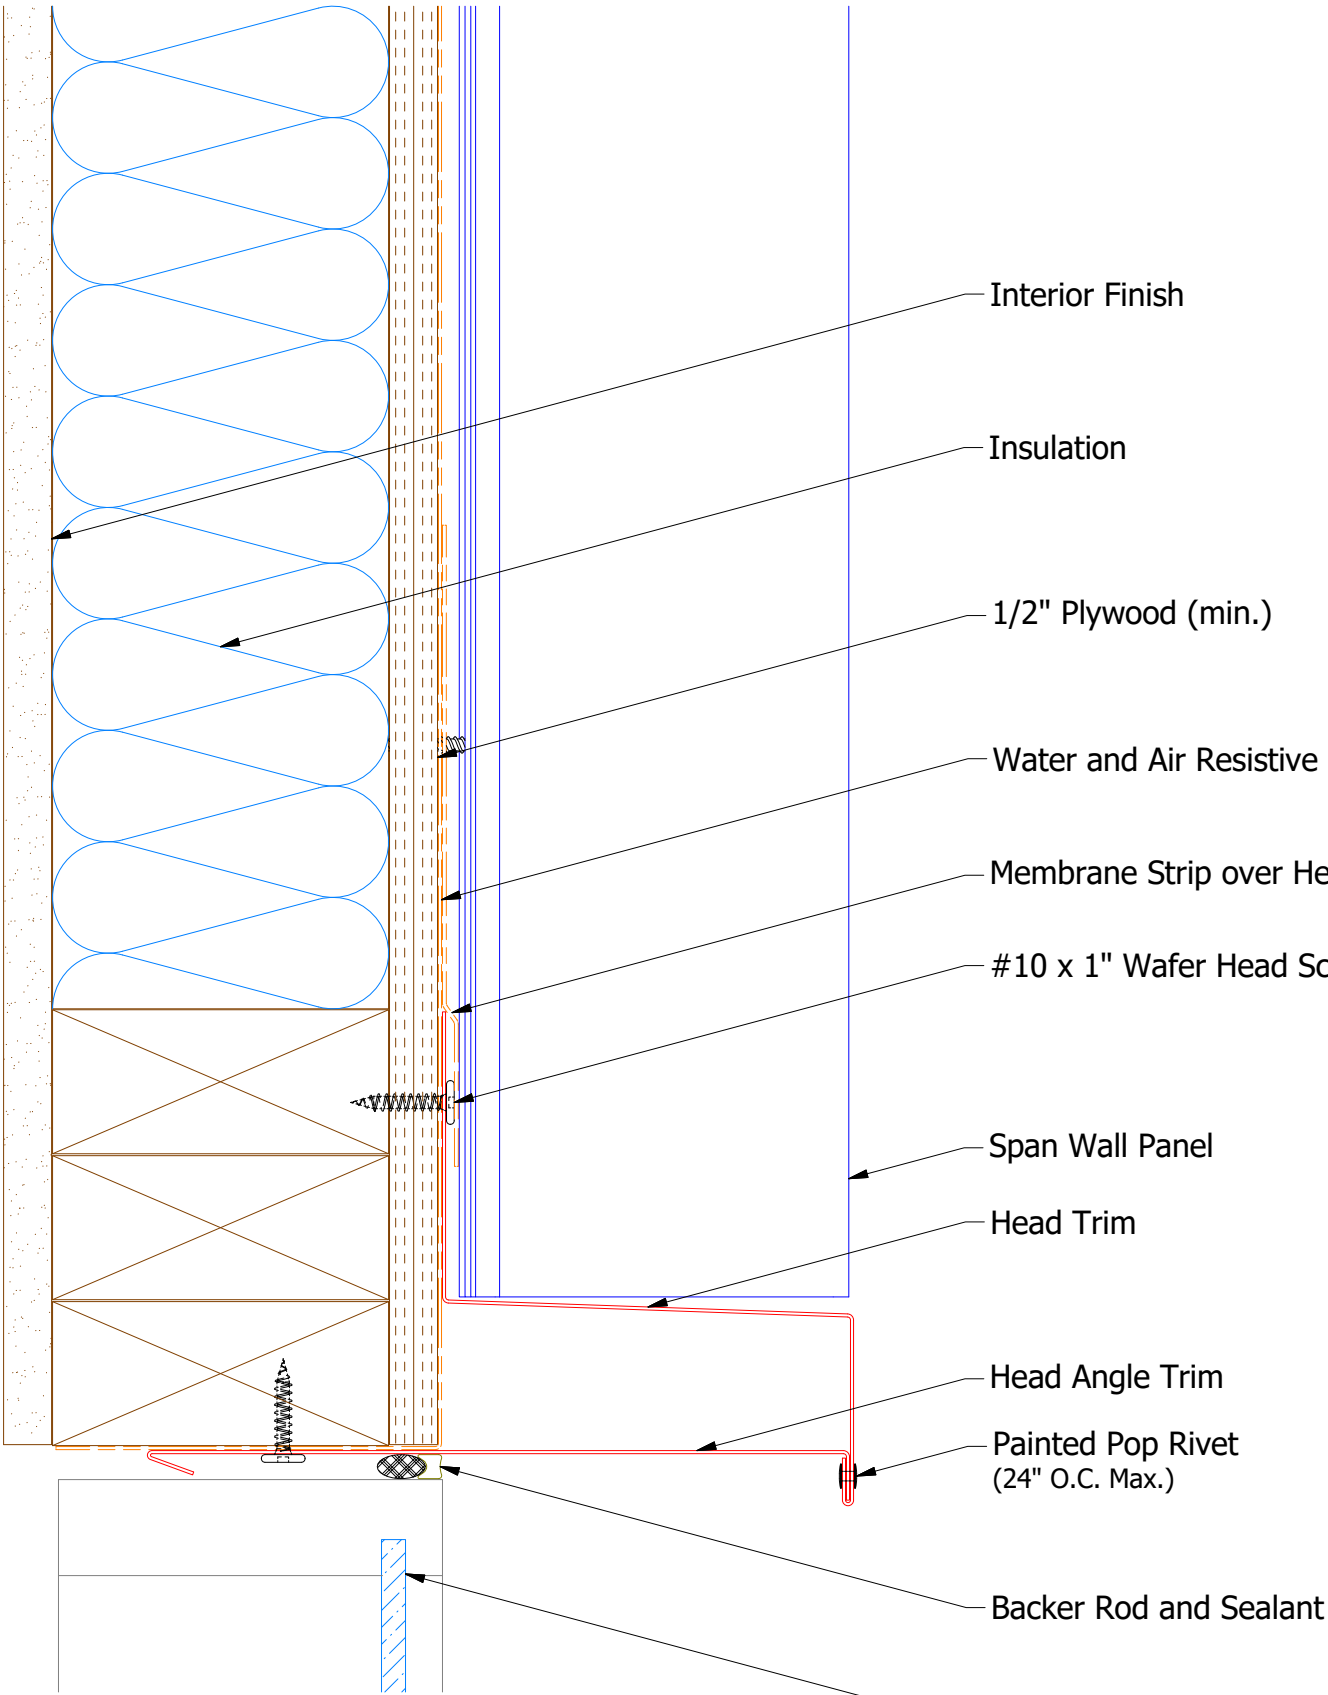

Interior Finish

Insulation

1/2" Plywood (min.)

Water and Air Resistive Barrier

Membrane Strip over Head Trim and Fastener

#10 x 1" Wafer Head Screw

Span Wall Panel


Head Trim

Head Angle Trim


Painted Pop Rivet
(24" O.C. Max.)

Backer Rod and Sealant


Window Unit

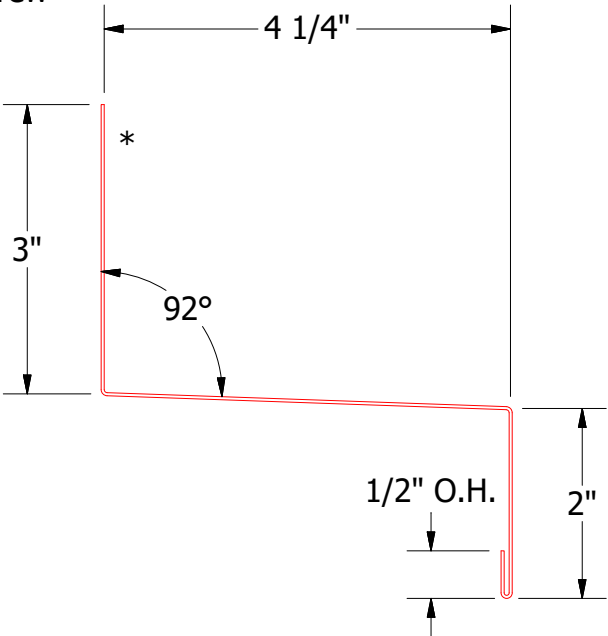

BSA550-Head Trim

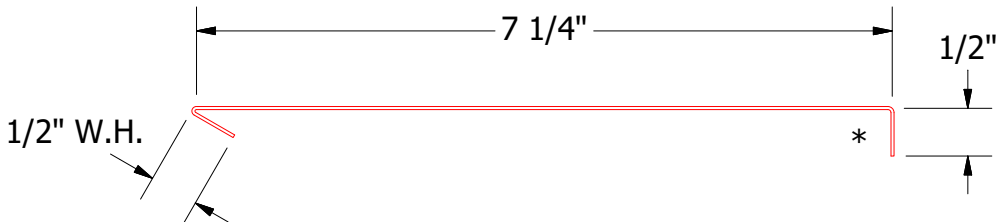



BSA690-Head Angle Trim

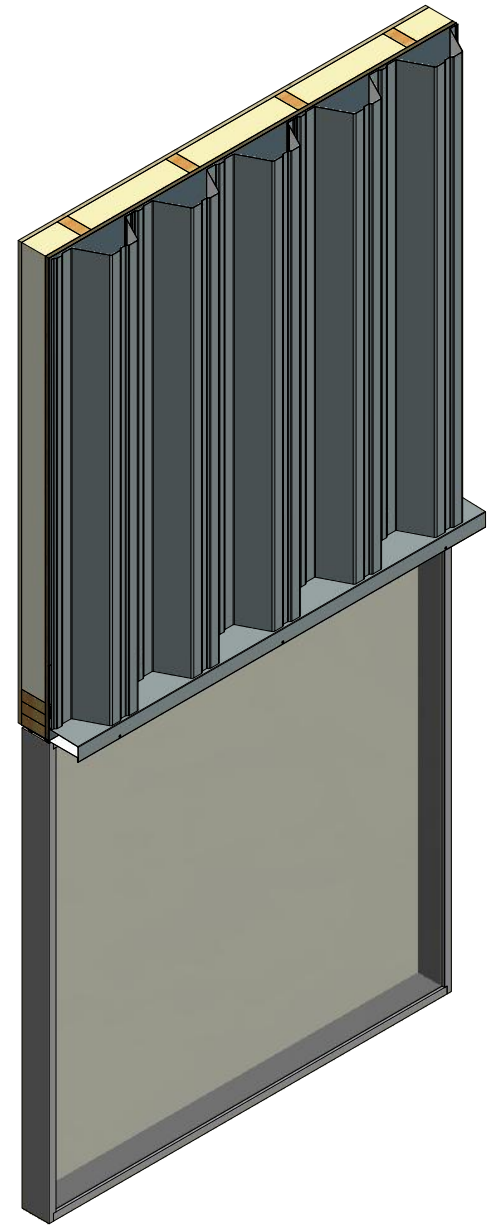


		ATAS INTERNATIONAL, INC	
		Allentown PA	
		610-395-8445	
		Mesa AZ	
		480-558-7210	
TITLE			
Span Wall Head Detail			
DWG. NO.		DR	DATE
		KRK	3/3/2015
MATERIAL		APP	DATE
		DAS	7/27/16
		SH. SIZE	SCALE
		B	X:X

REV. NO.	DATE	DESCRIPTION OF REVISION	BY	APP

Vertical Panel

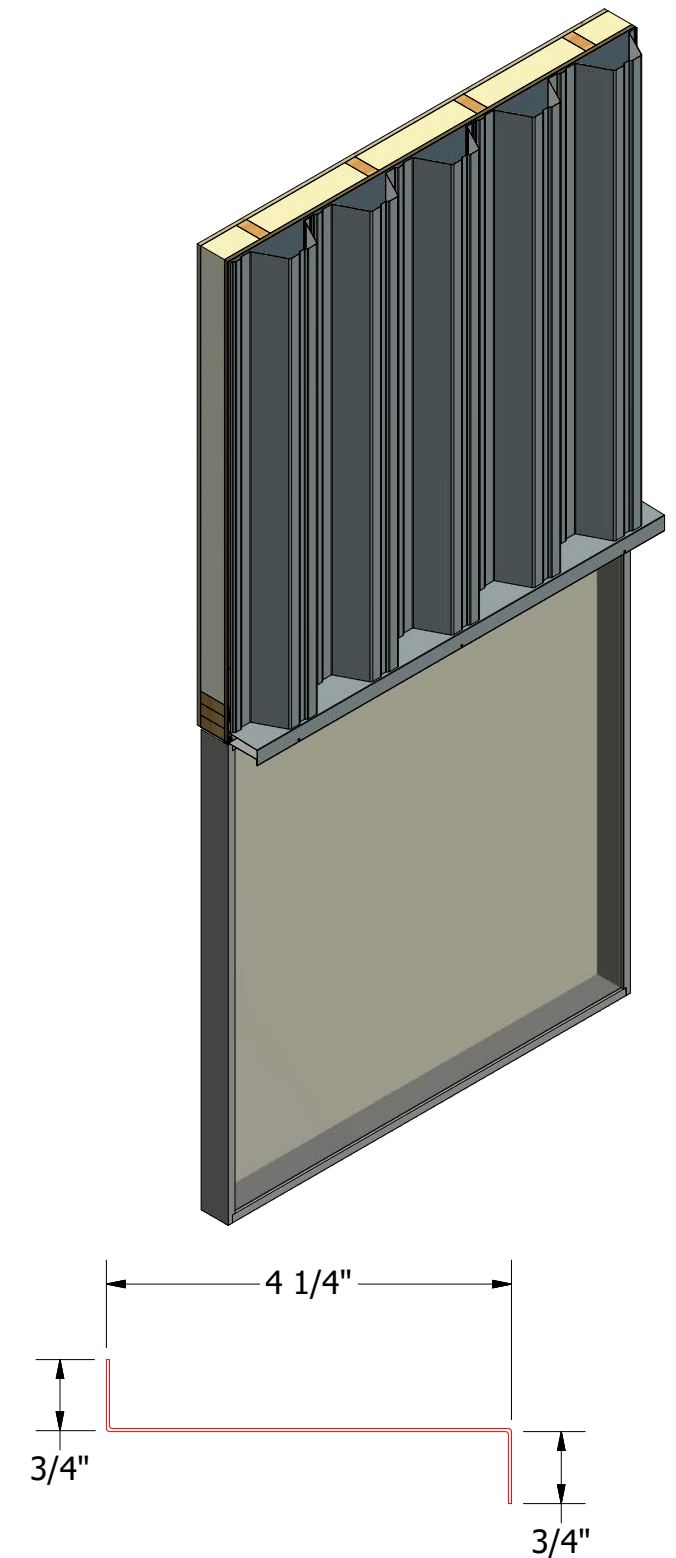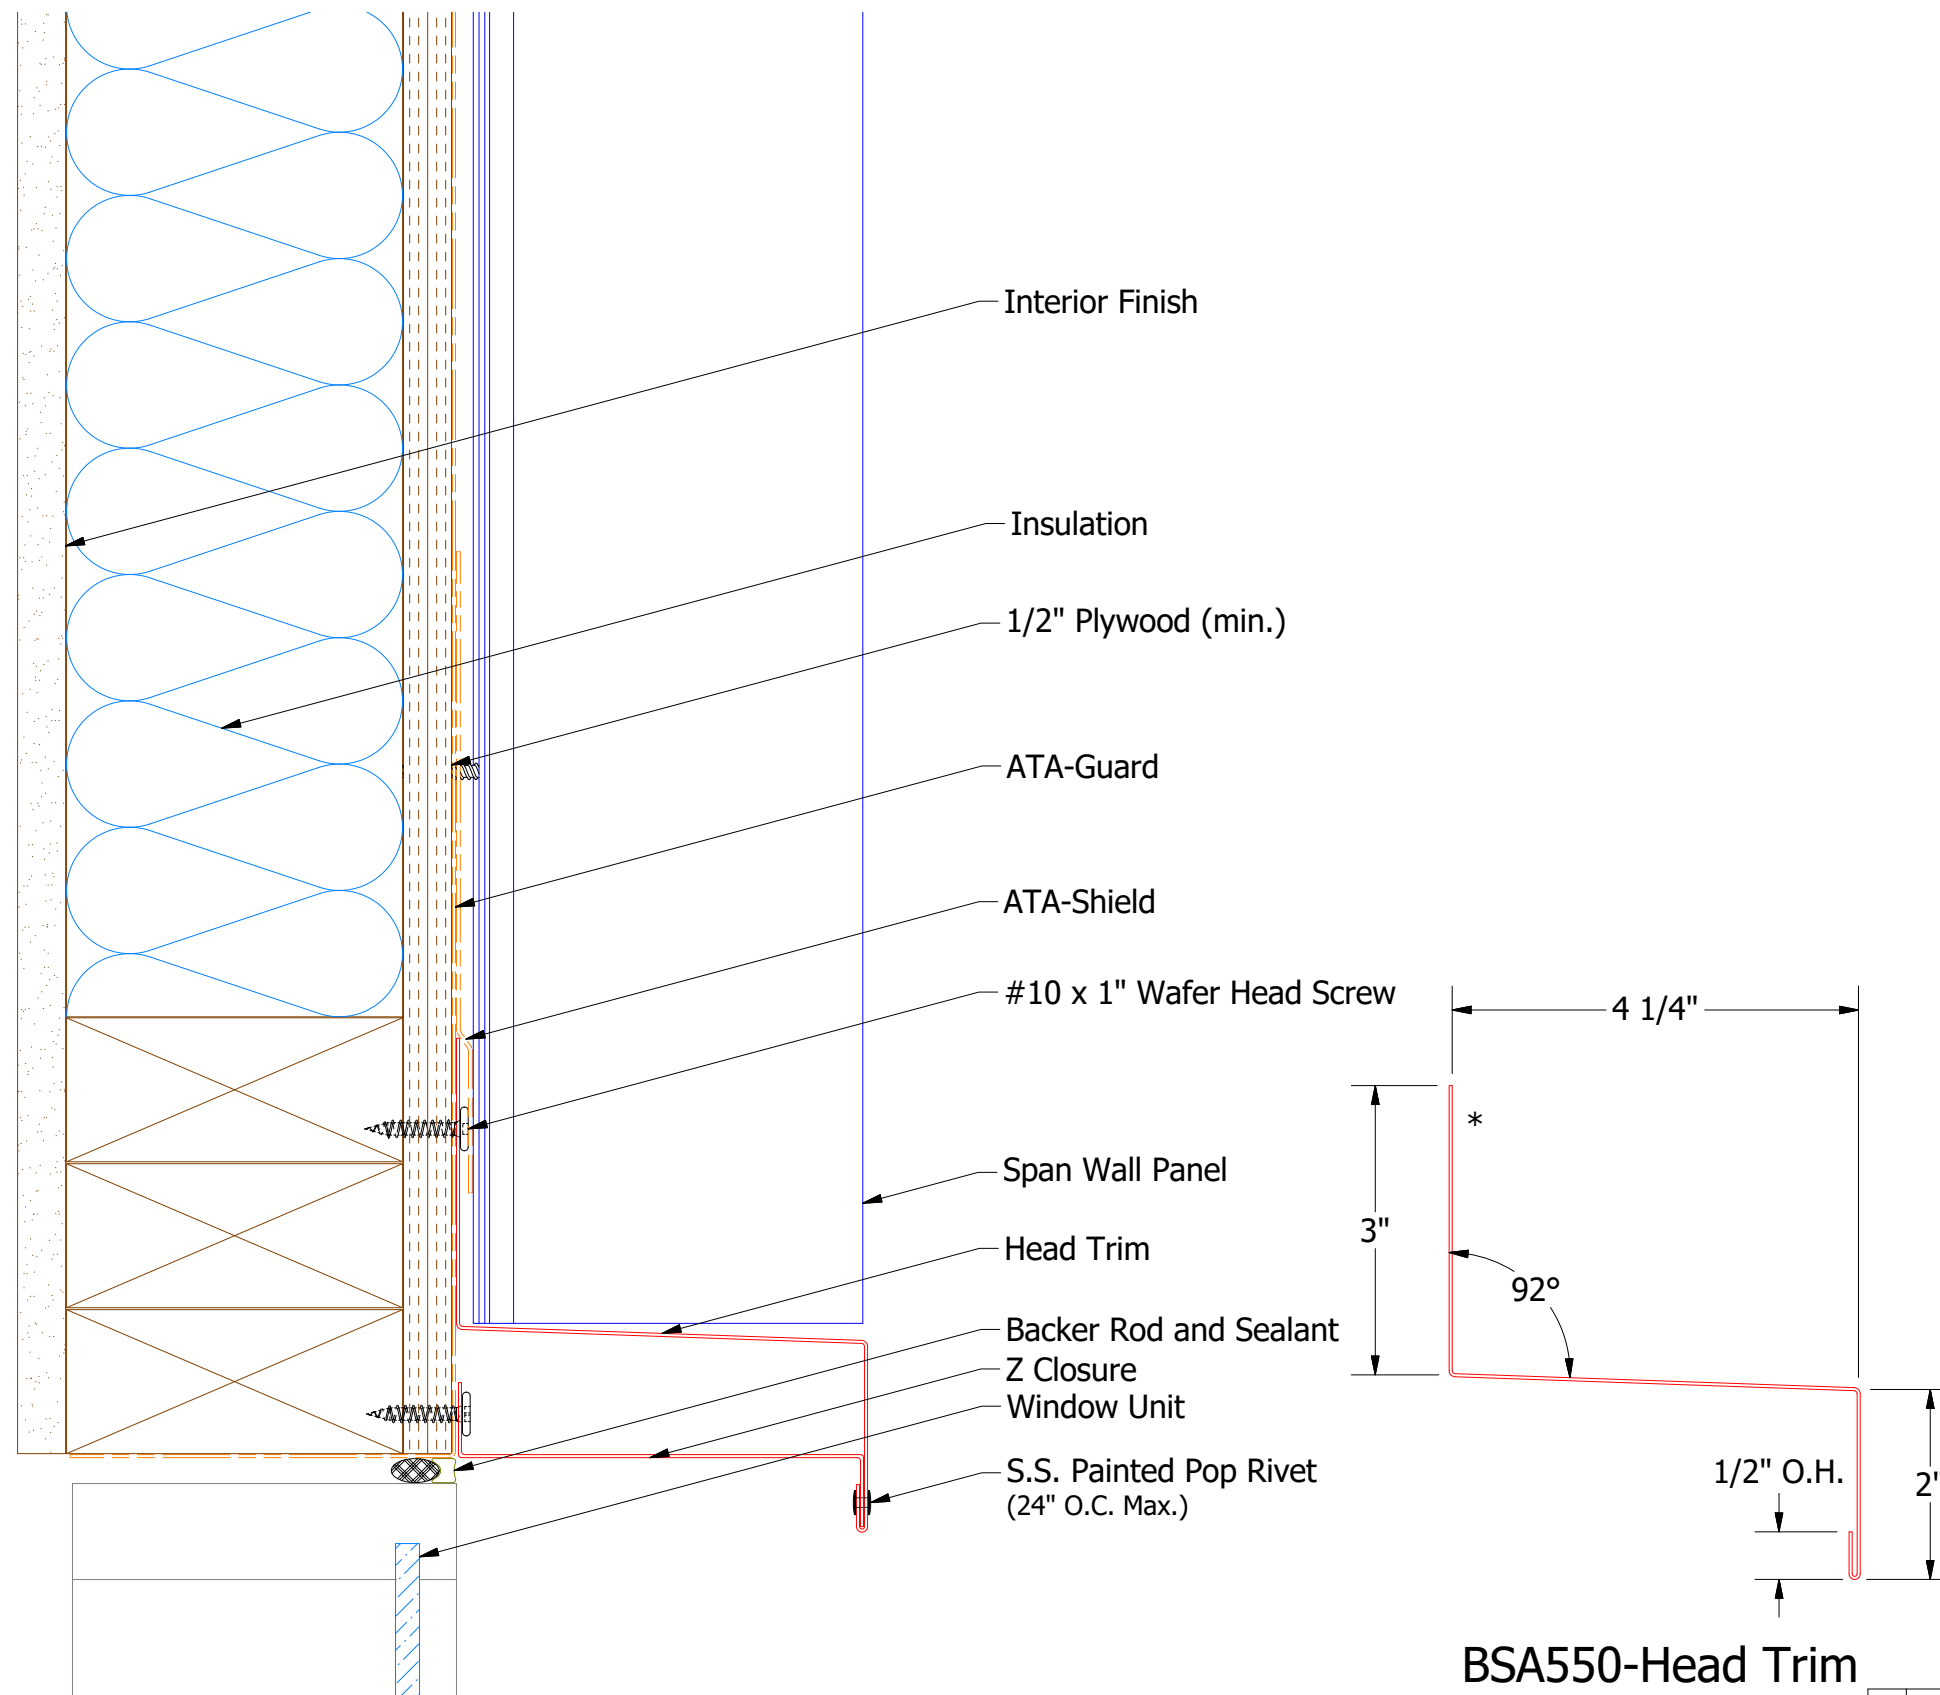

Z Closure



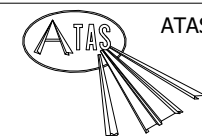


ATAS INTERNATIONAL, INC
Allentown PA
610-395-8445
Mesa AZ
480-558-7210

TITLE	Span Wall Head Existing Window Detail
-------	---------------------------------------

					TITLE Span Wall Head Existing Window Detail			
					DWG. NO.		DR MBP	DATE 7/23/18
					MATERIAL		APP	DATE
REV. NO.	DATE	DESCRIPTION OF REVISION		BY	APP	SH. SIZE B		SCALE X:X

Vertical Panel

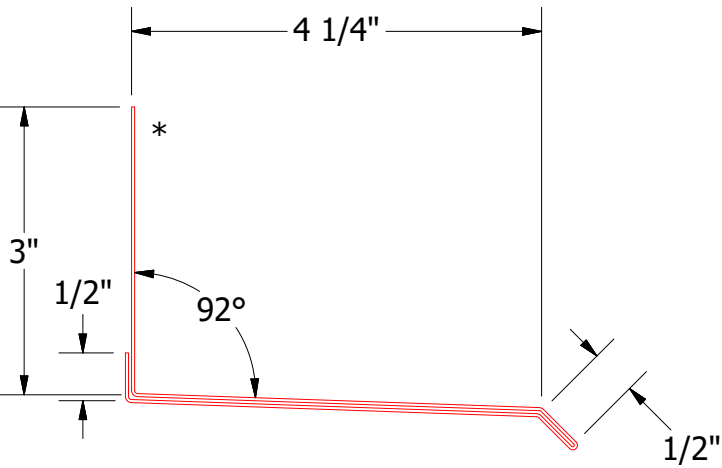
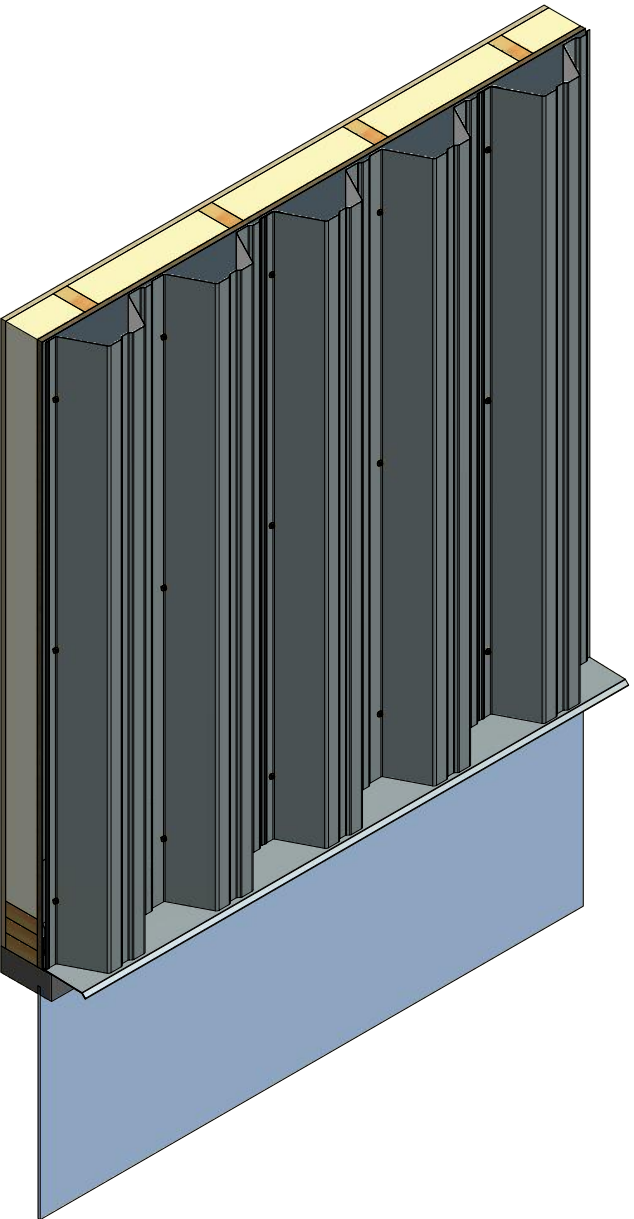
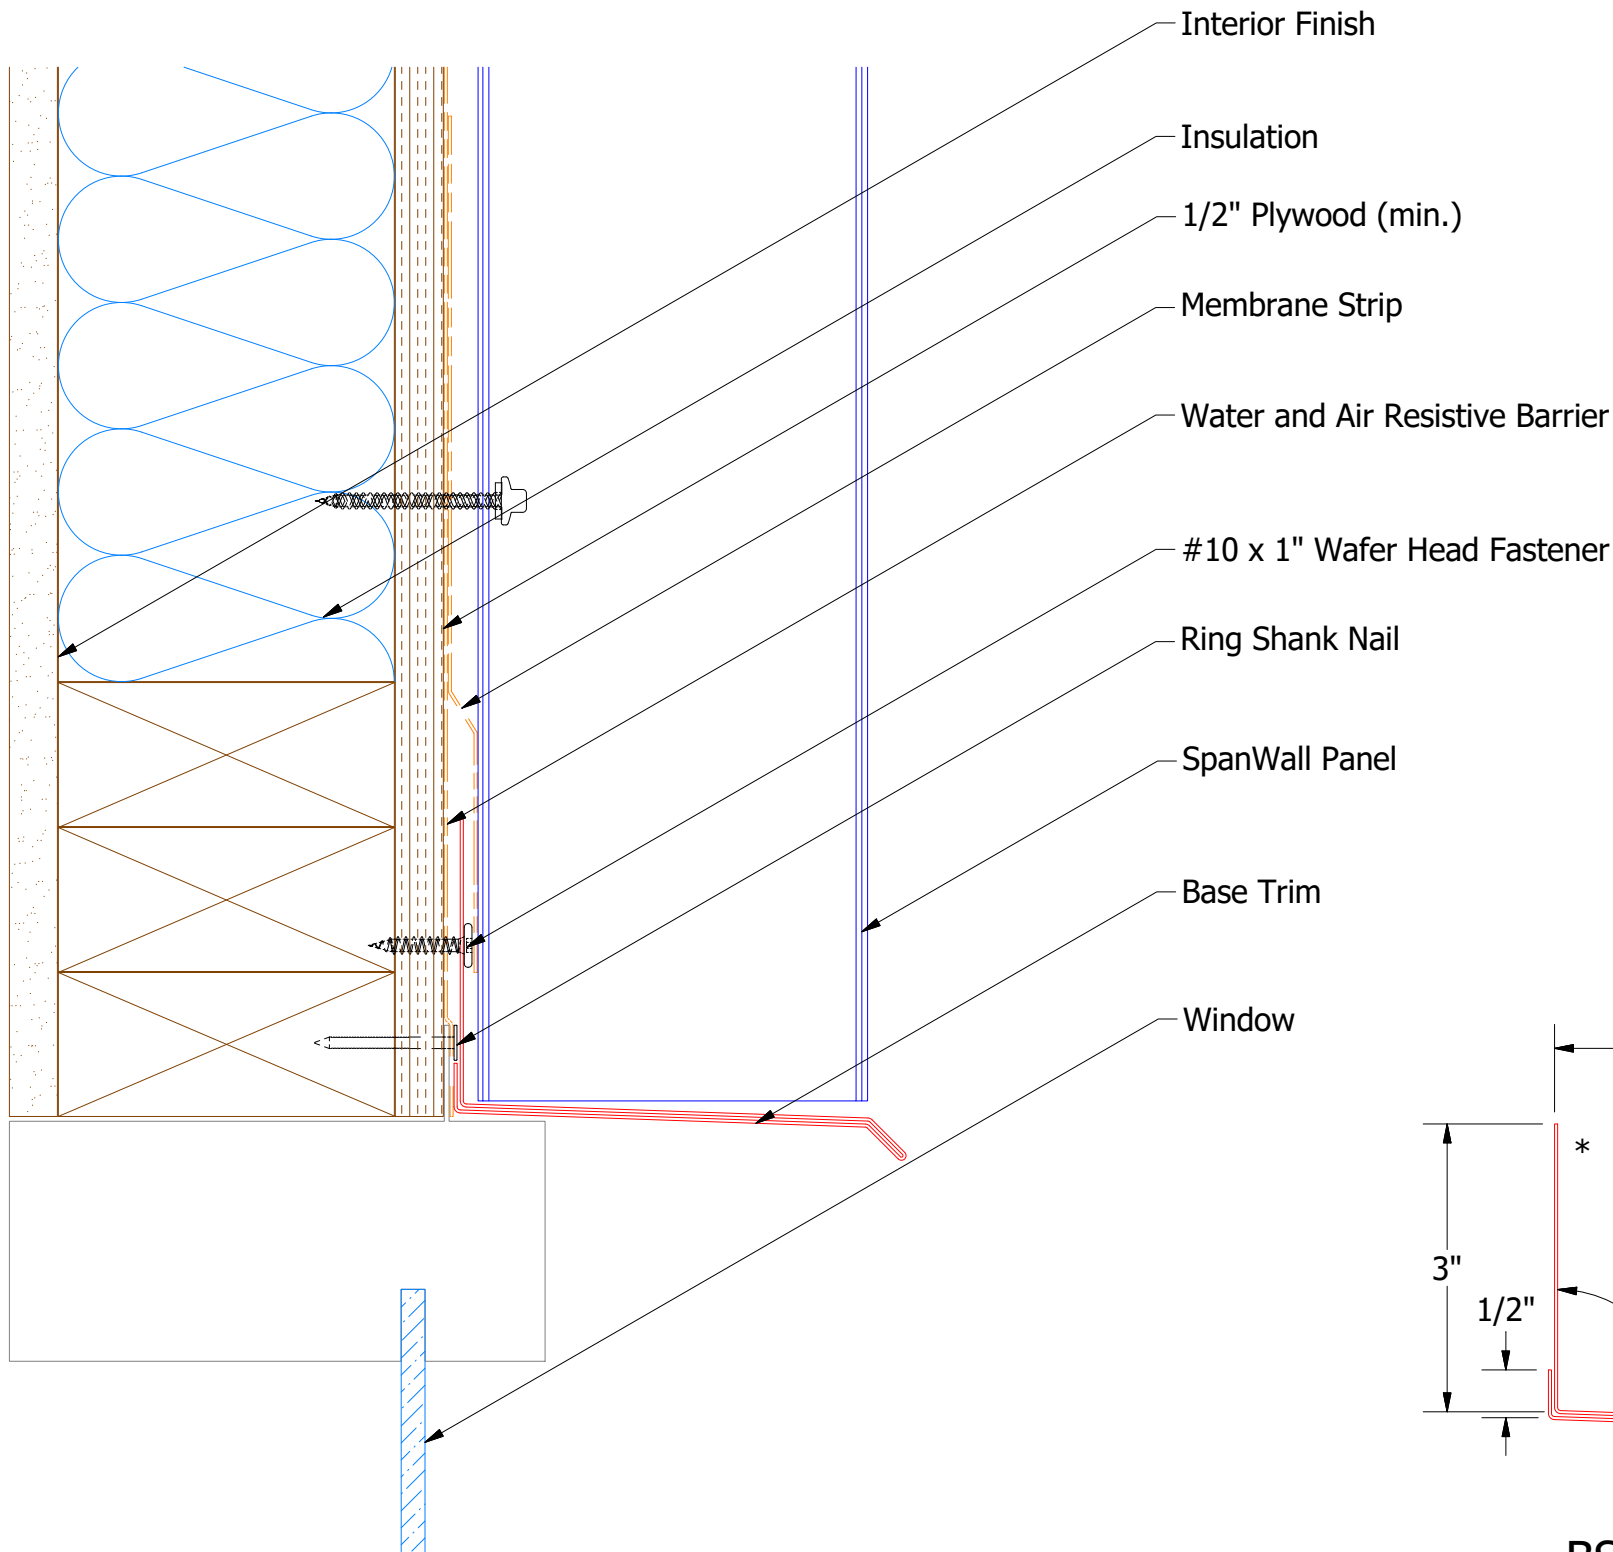


BSA661 - Base Trim


Note: * denotes color side

						SpanWall Head Window Flange Detail	
				</			

Vertical Panel

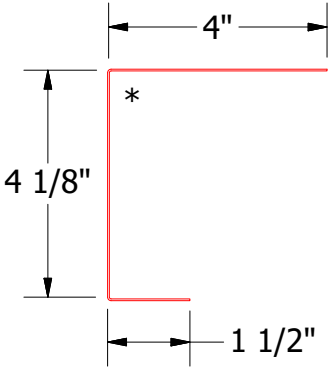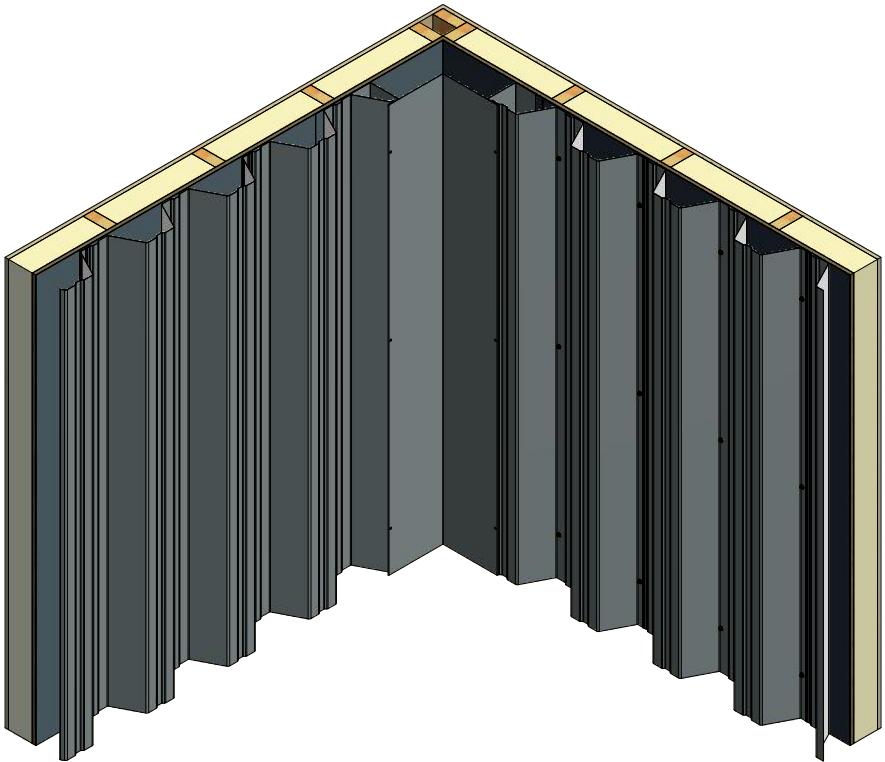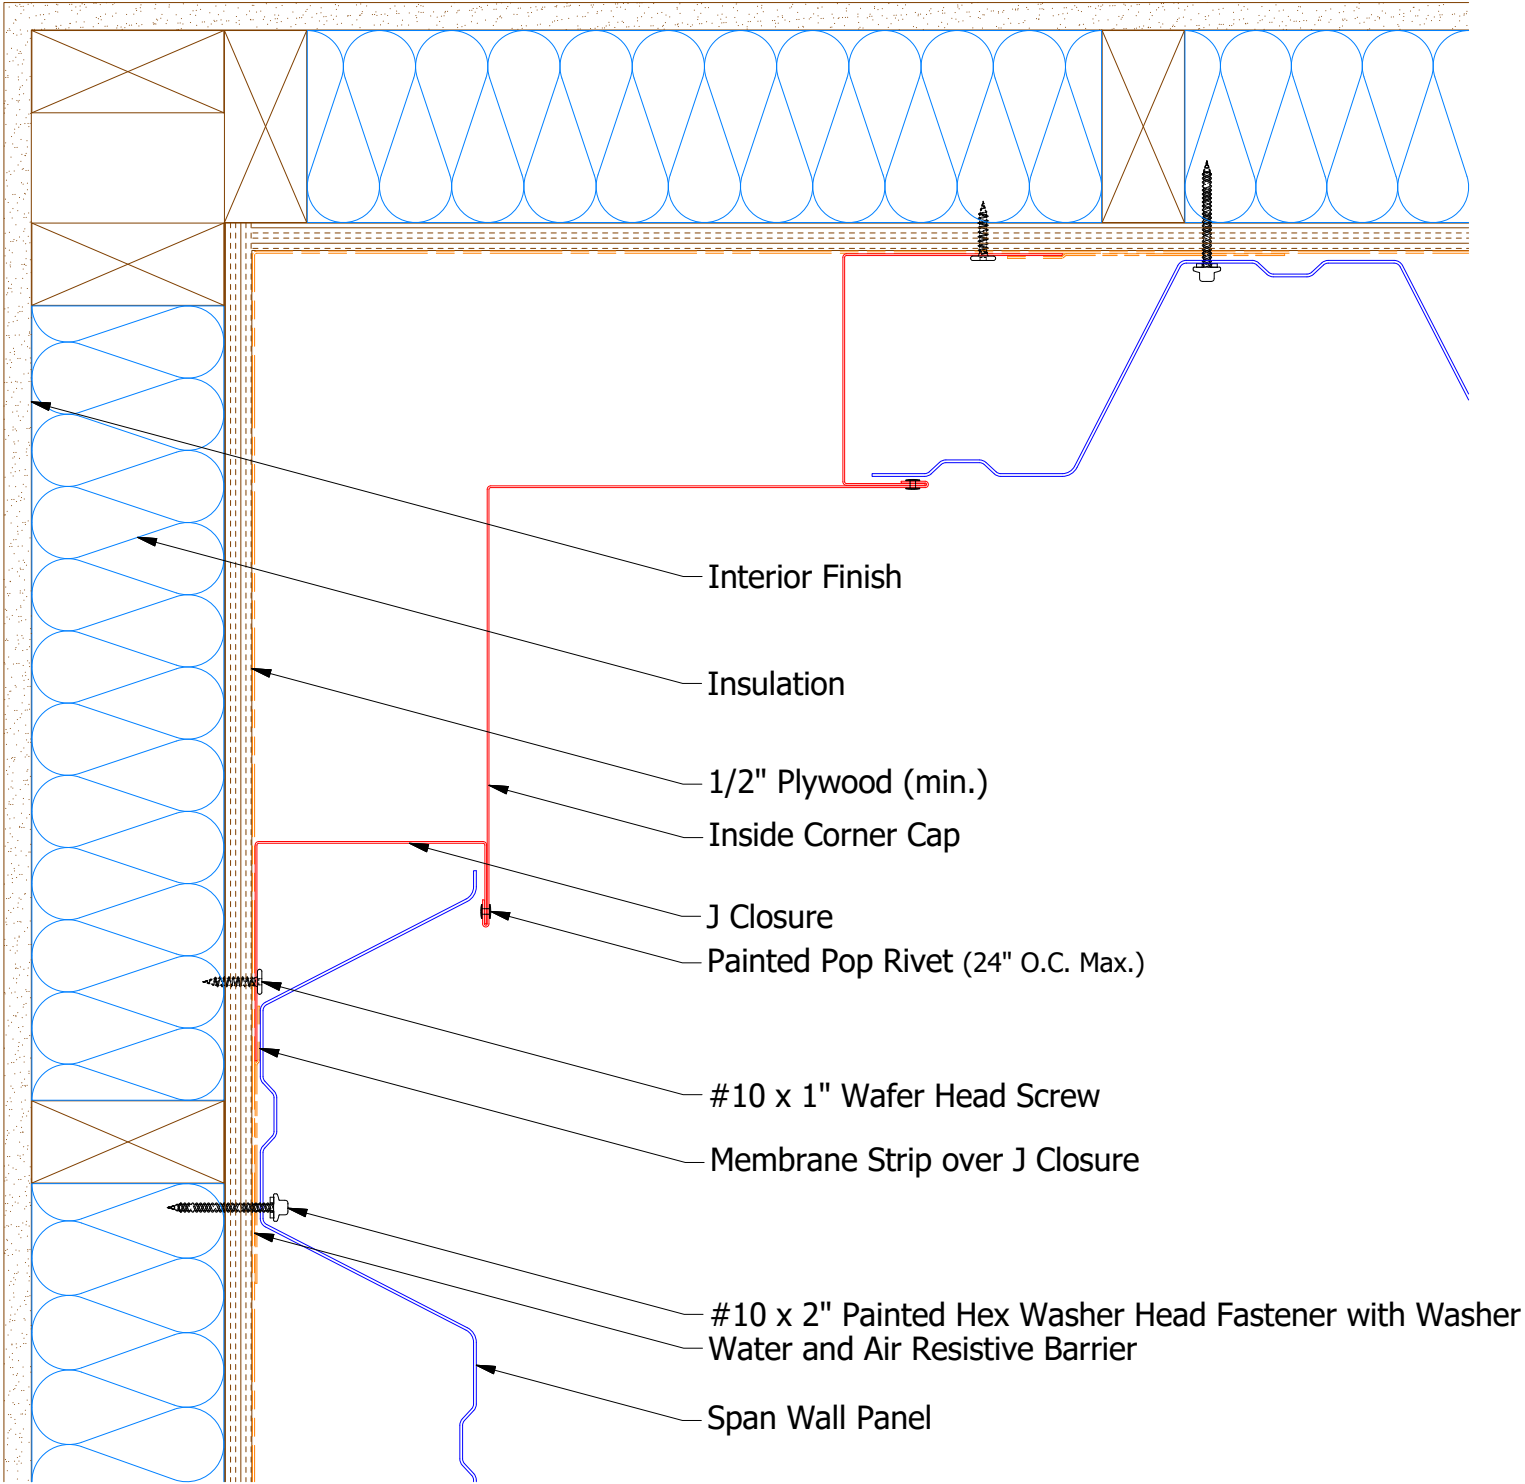



BSA270-J Closure

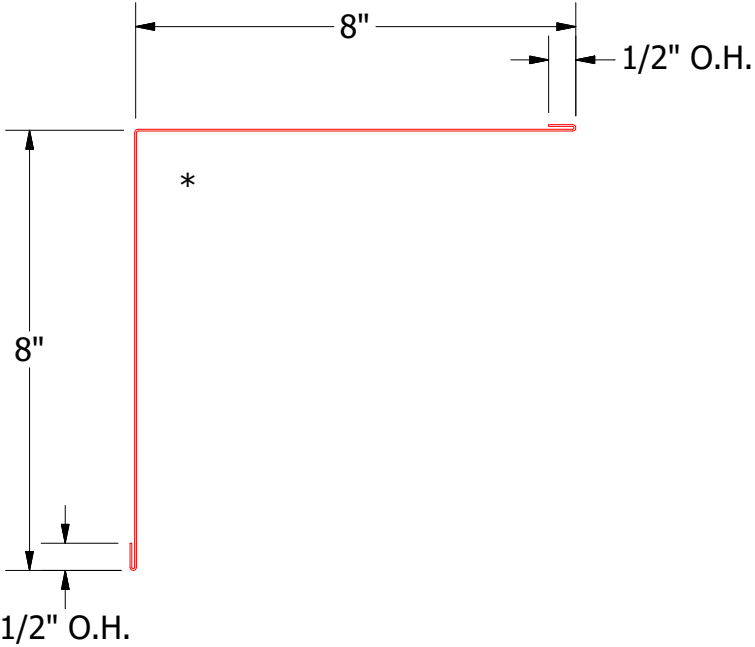

BSA600-Inside Corner Cap



						Span Wall Inside Corner Cap Detail	
				DWG. NO.		DR KRK	DATE 3/6/2015
				MATERIAL		APP DAS	DATE 7/26/16
REV. NO.	DATE	DESCRIPTION OF REVISION		BY	APP	SH. SIZE B	SCALE X:X

Vertical Panel

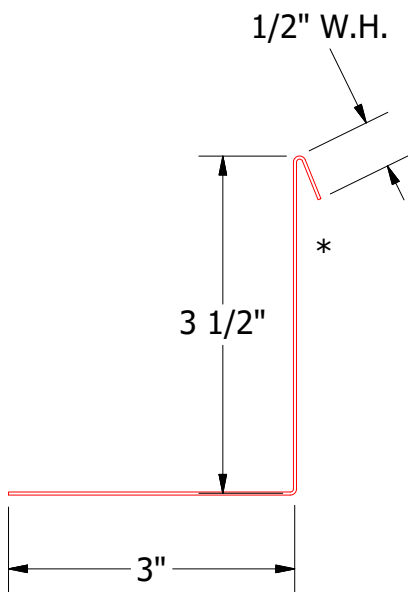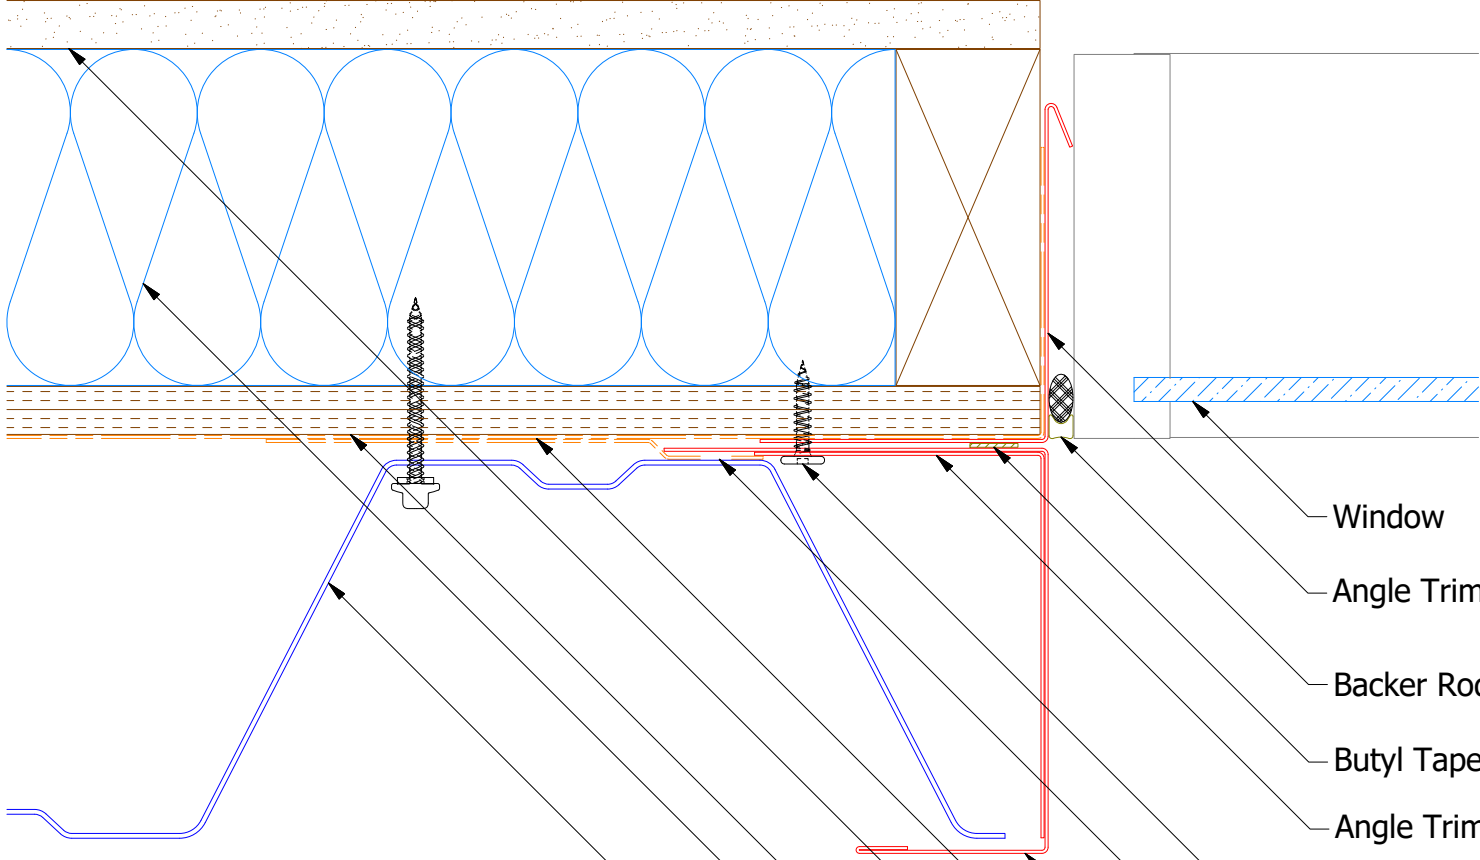


BSA681-Angle Trim with Return

- Window
- Angle Trim With Return
- Backer Rod and Sealant
- Butyl Tape
- Angle Trim
- #10 x 1" Wafer Head Screw
- Membrane Strip over J Channel
- J Channel
- Water and Air Resistive Barrier
- Interior Finish
- 1/2" Plywood (min.)
- Insulation
- Span Wall Panel

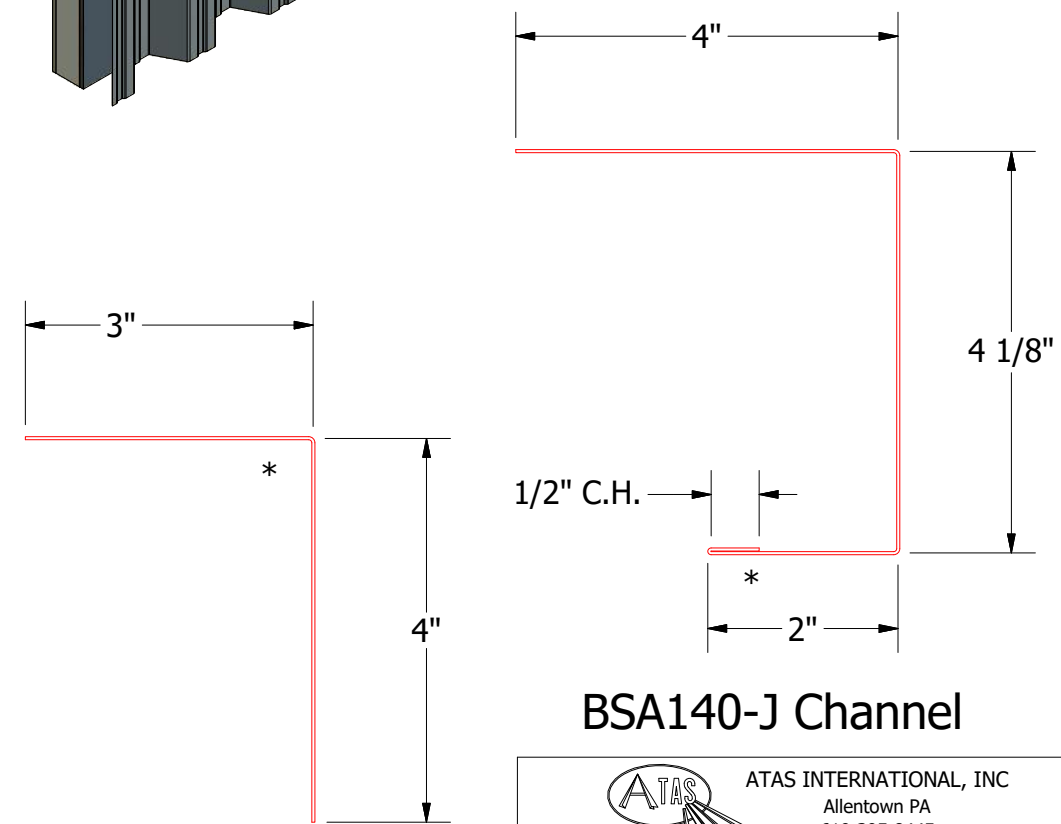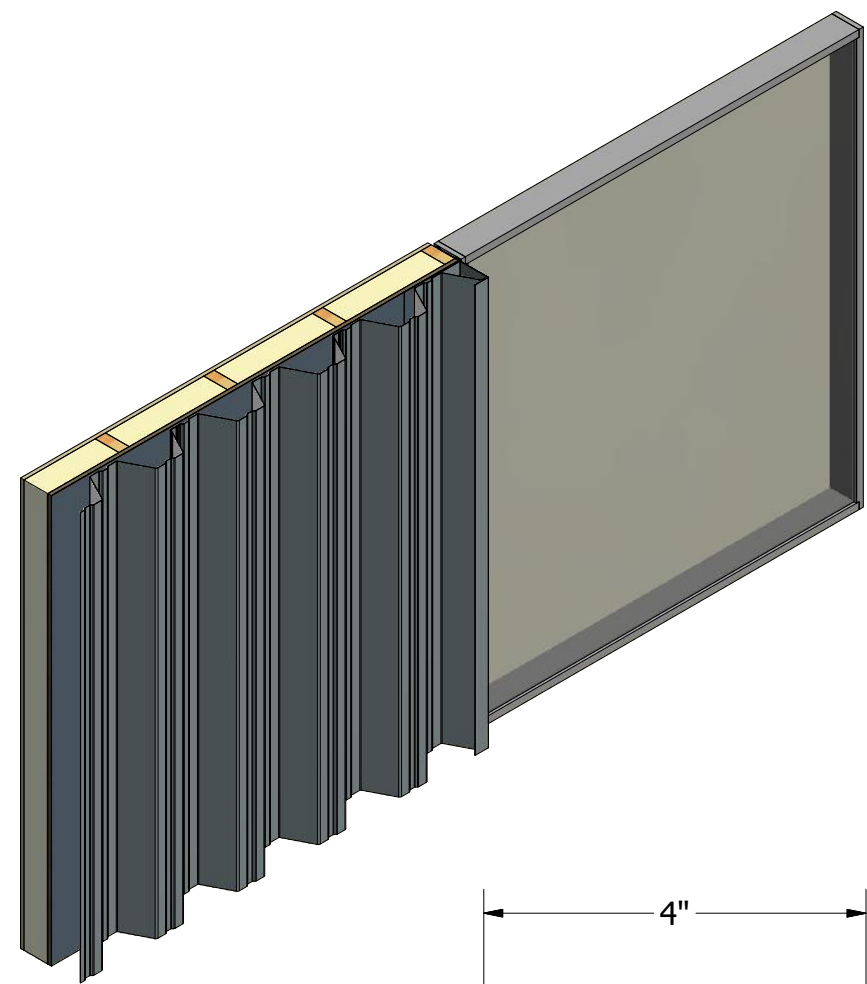

BSA680-Angle Trim

BSA140-J Channel



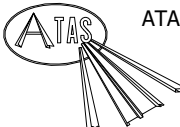


ATAS INTERNATIONAL, INC
Allentown PA
610-395-8445
Mesa AZ
480-558-7210

TITLE				Span Wall Jamb Detail			
DWG. NO.		DR		KRK		DATE	
3/2/2015		APP		DAS		DATE	
7/26/16		SH. SIZE		B		SCALE	
X:X							

REV. NO.	DATE	DESCRIPTION OF REVISION	BY	APP

Vertical Panel

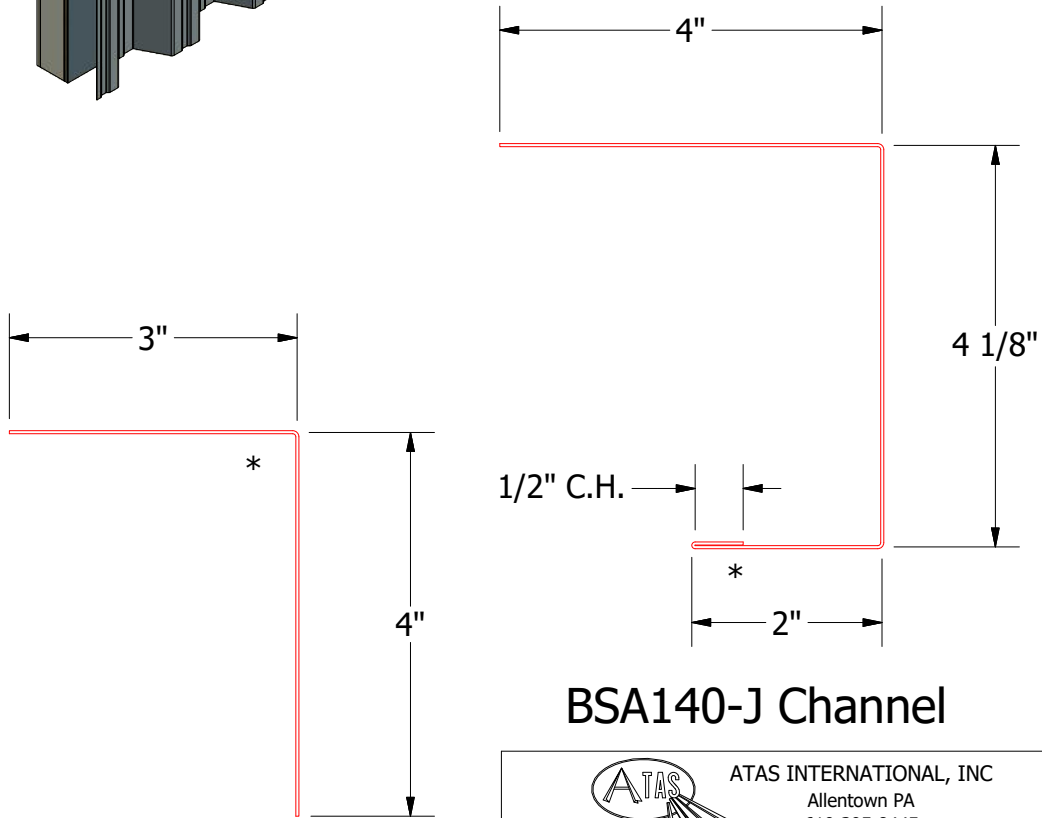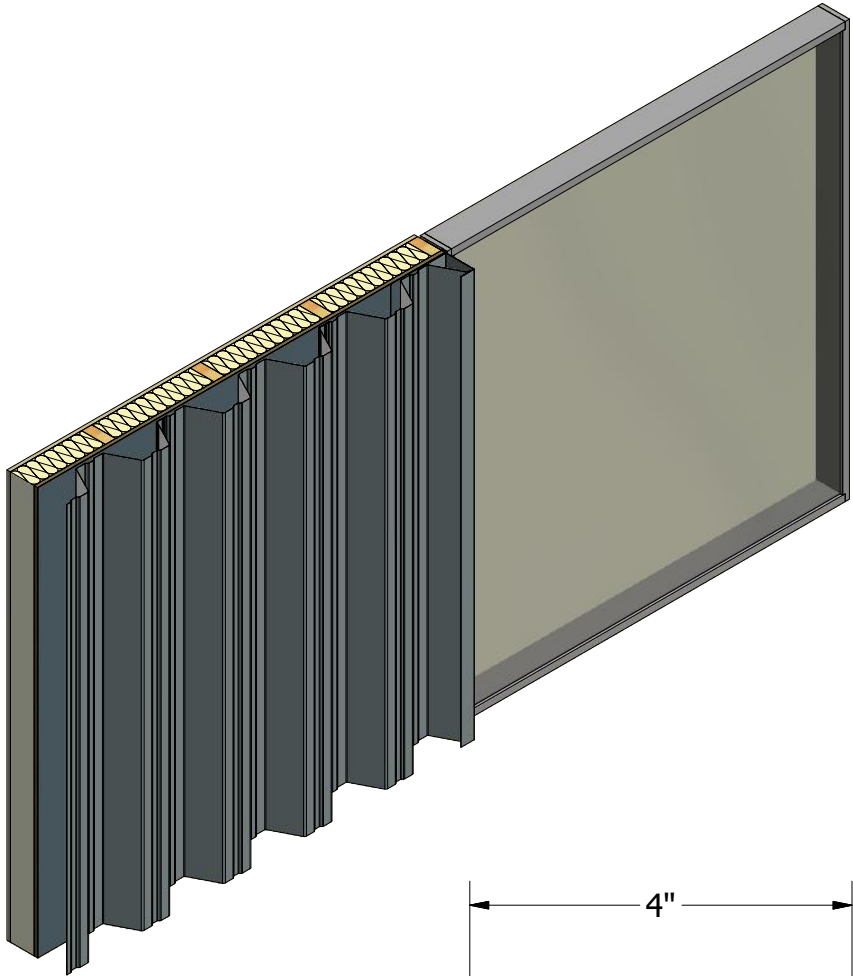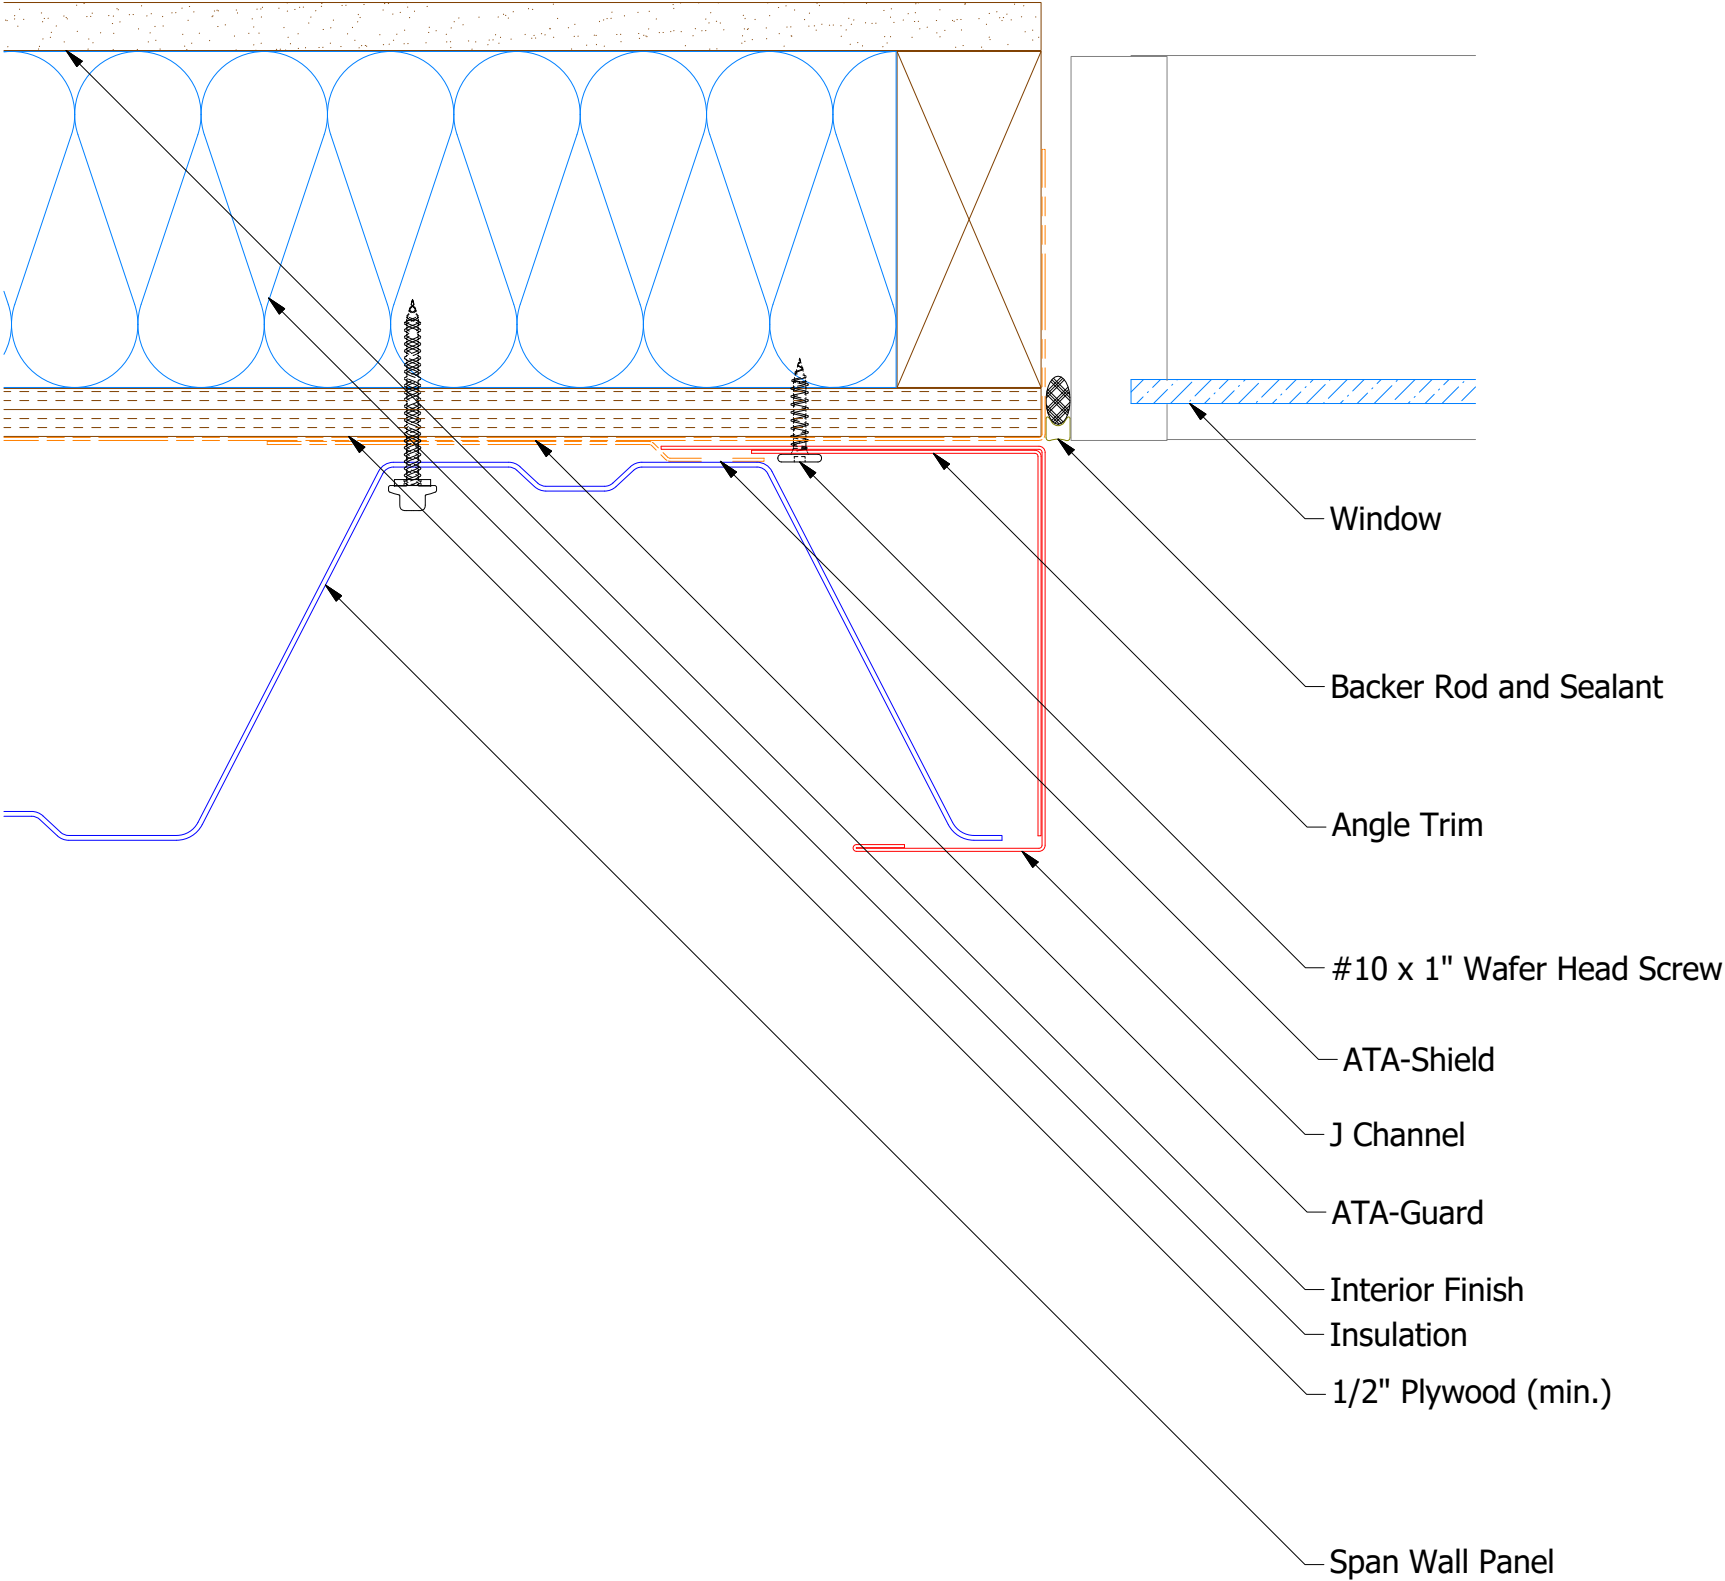

BSA680-Angle Trim

BSA140-J Channel






ATAS INTERNATIONAL, INC
Allentown PA
610-395-8445
Mesa AZ
480-558-7210


TITLE Span Wall Jamb Existing Window Detail			
DWG. NO.		DR MBP	DATE 7/23/18
MATERIAL		APP	DATE
REV. NO.	DATE	DESCRIPTION OF REVISION	BY APP
SH. SIZE B	SCALE X:X		

REV. NO.	DATE	DESCRIPTION OF REVISION	BY	APP

Vertical Panel

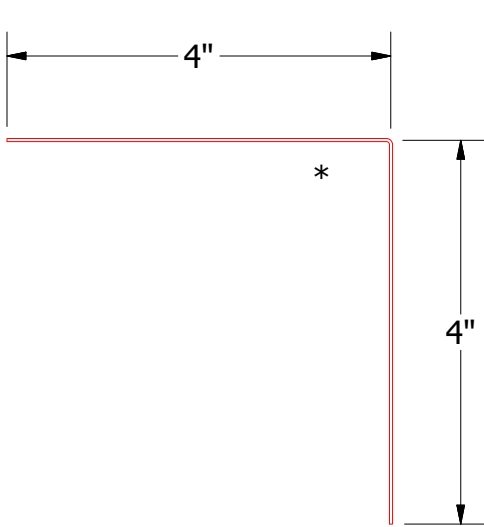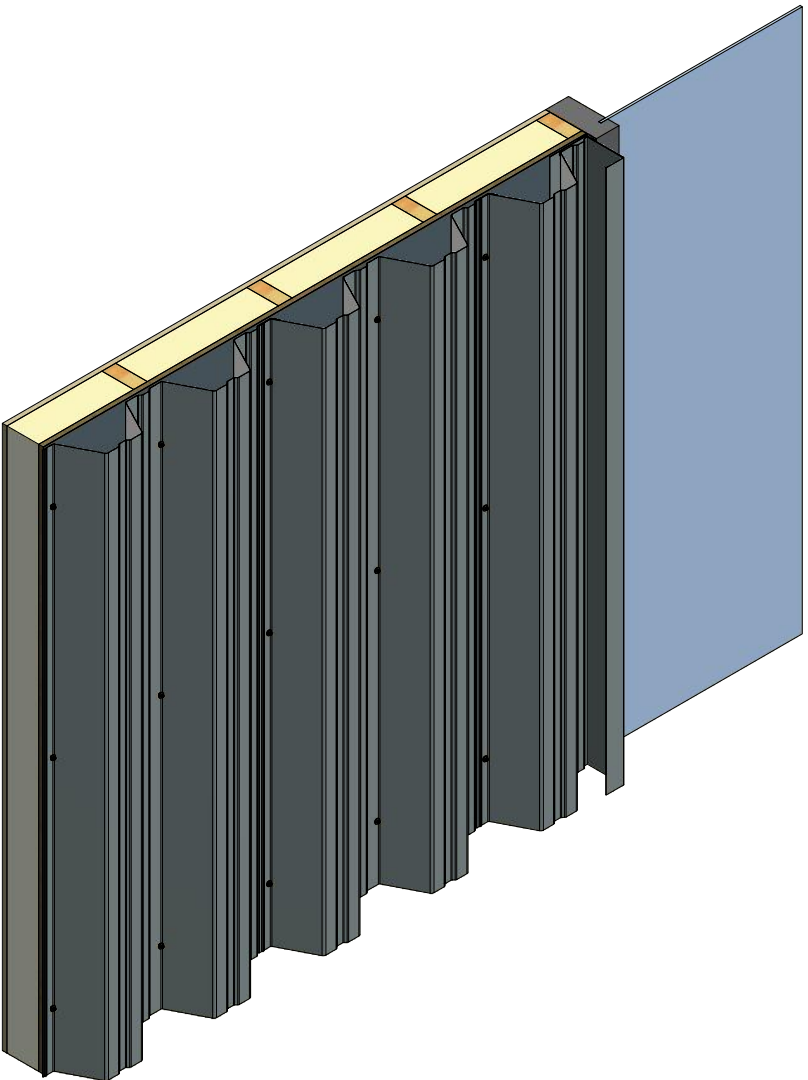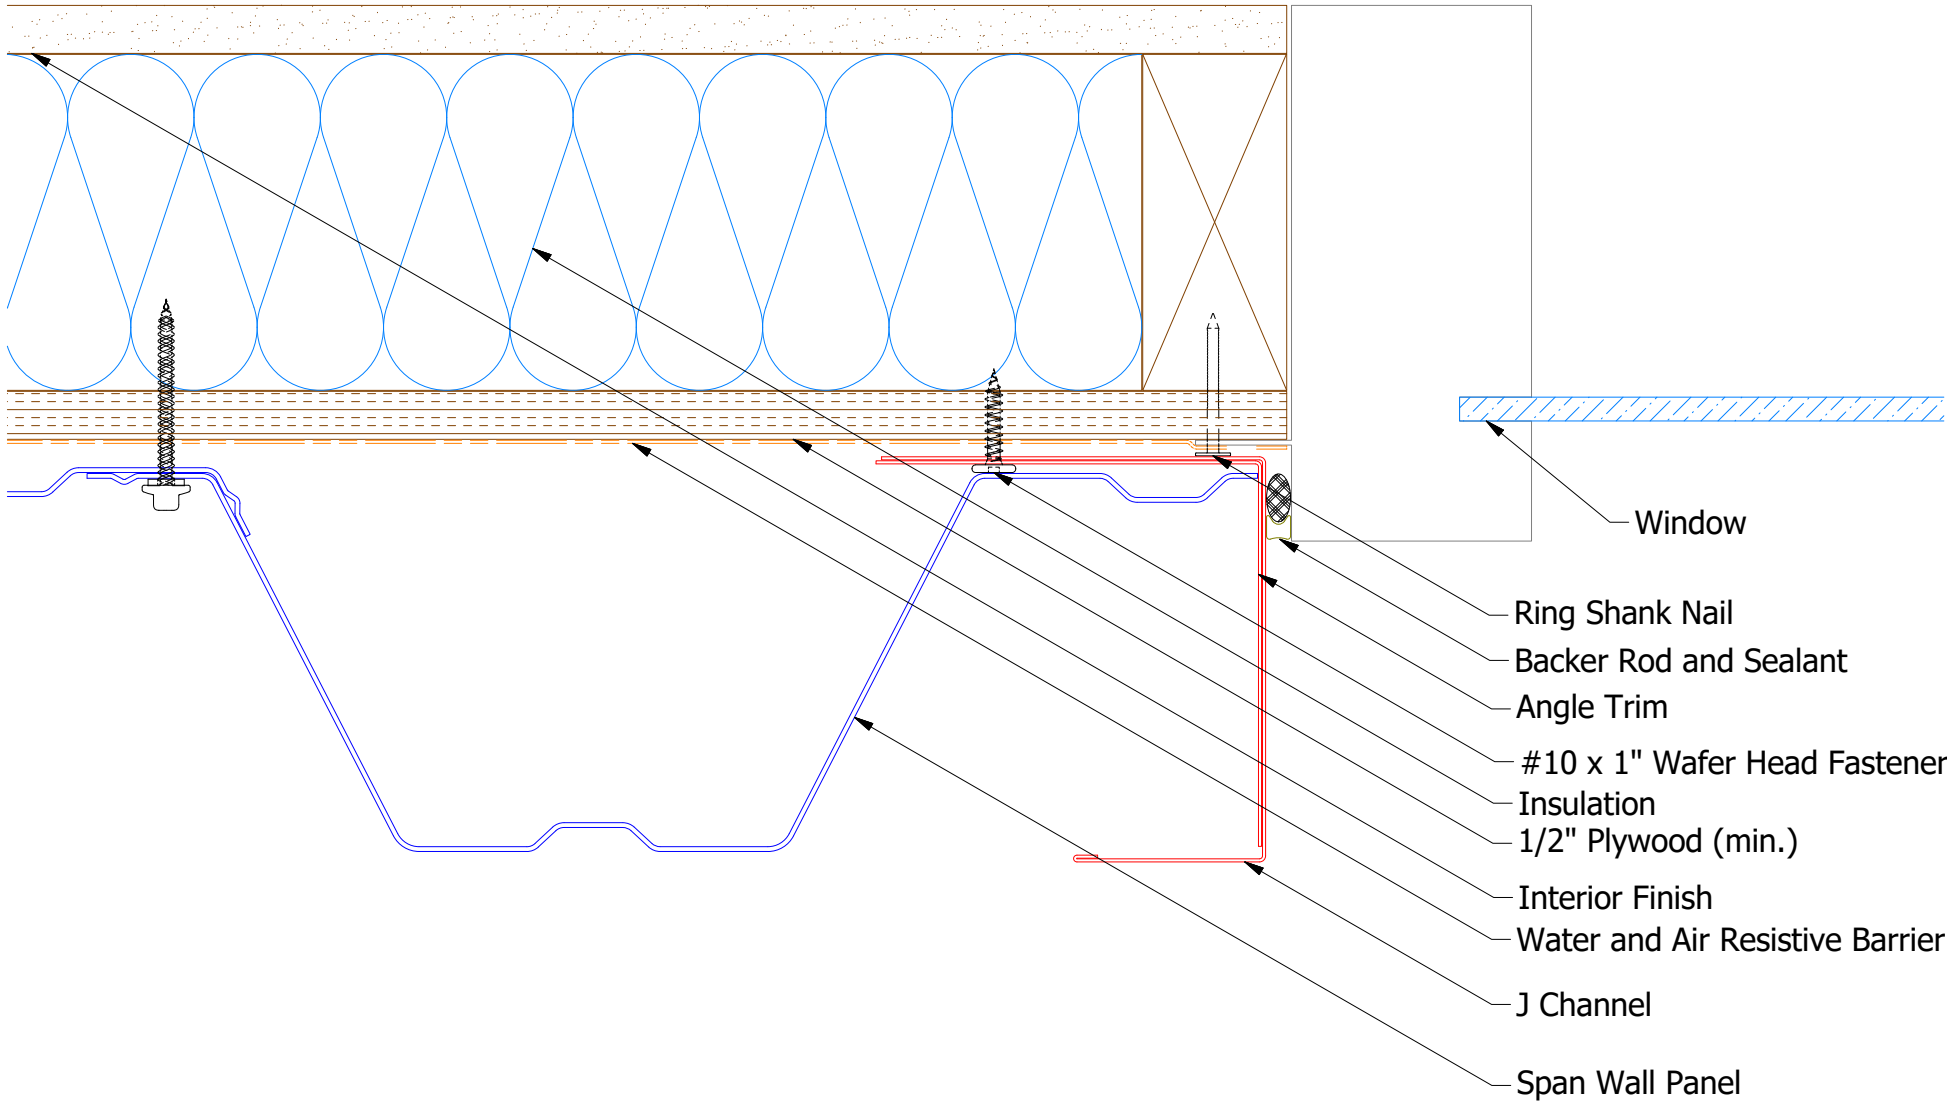

BSA680 - Angle Trim



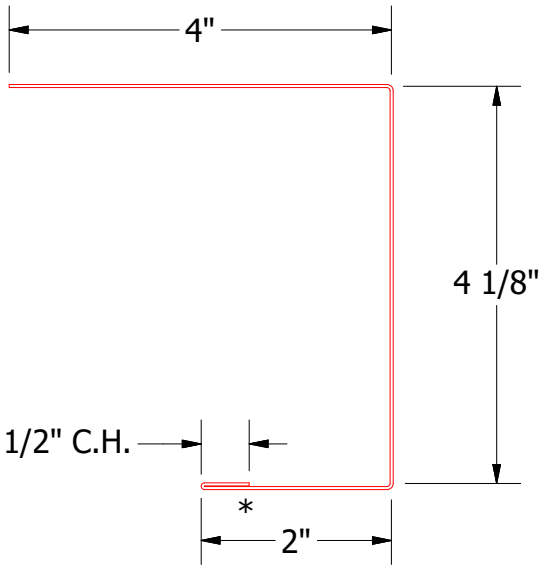


BSA140 - J Channel


Note: * denotes color side

				ATAS INTERNATIONAL, INC	
				Allentown PA	
				610-395-8445	
				Mesa AZ	
				480-558-7210	
				TITLE	
				SpanWall Jamb Window Flange Detail	
REV. NO.		DATE		DWG. NO.	
				DR MBP	
				DATE	
				APP	
				DATE	
				MATERIAL	
				SH. SIZE B	
				SCALE X:X	

Vertical Panel

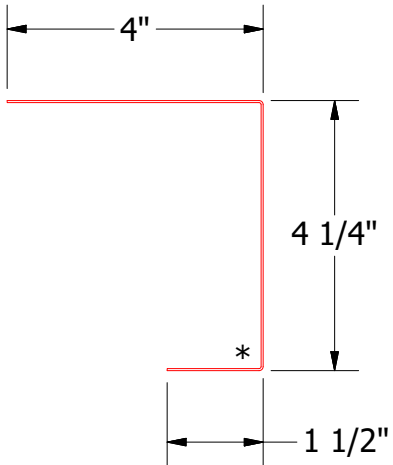
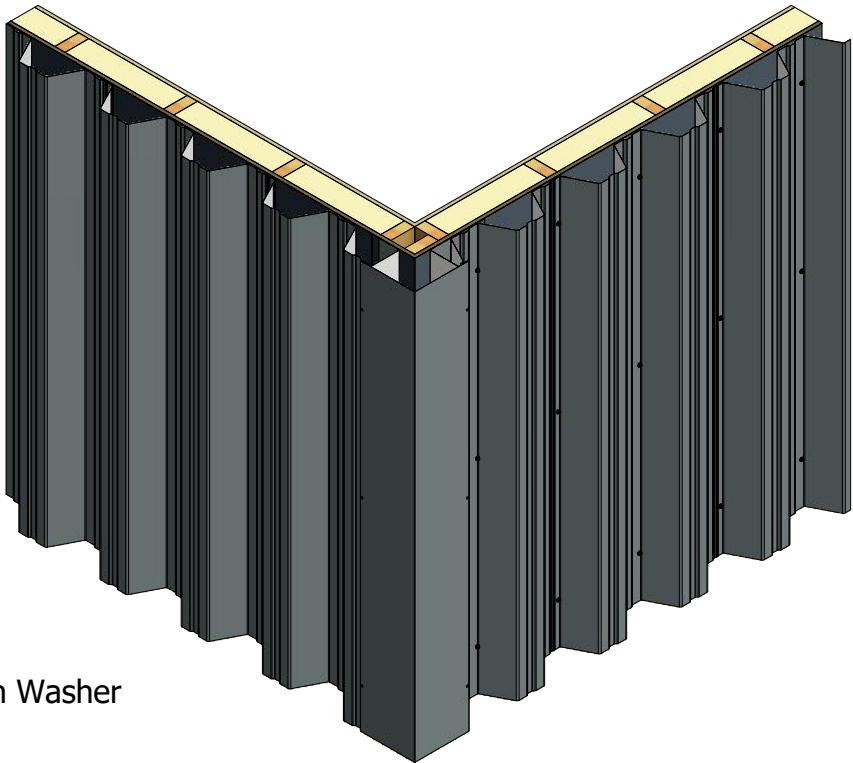
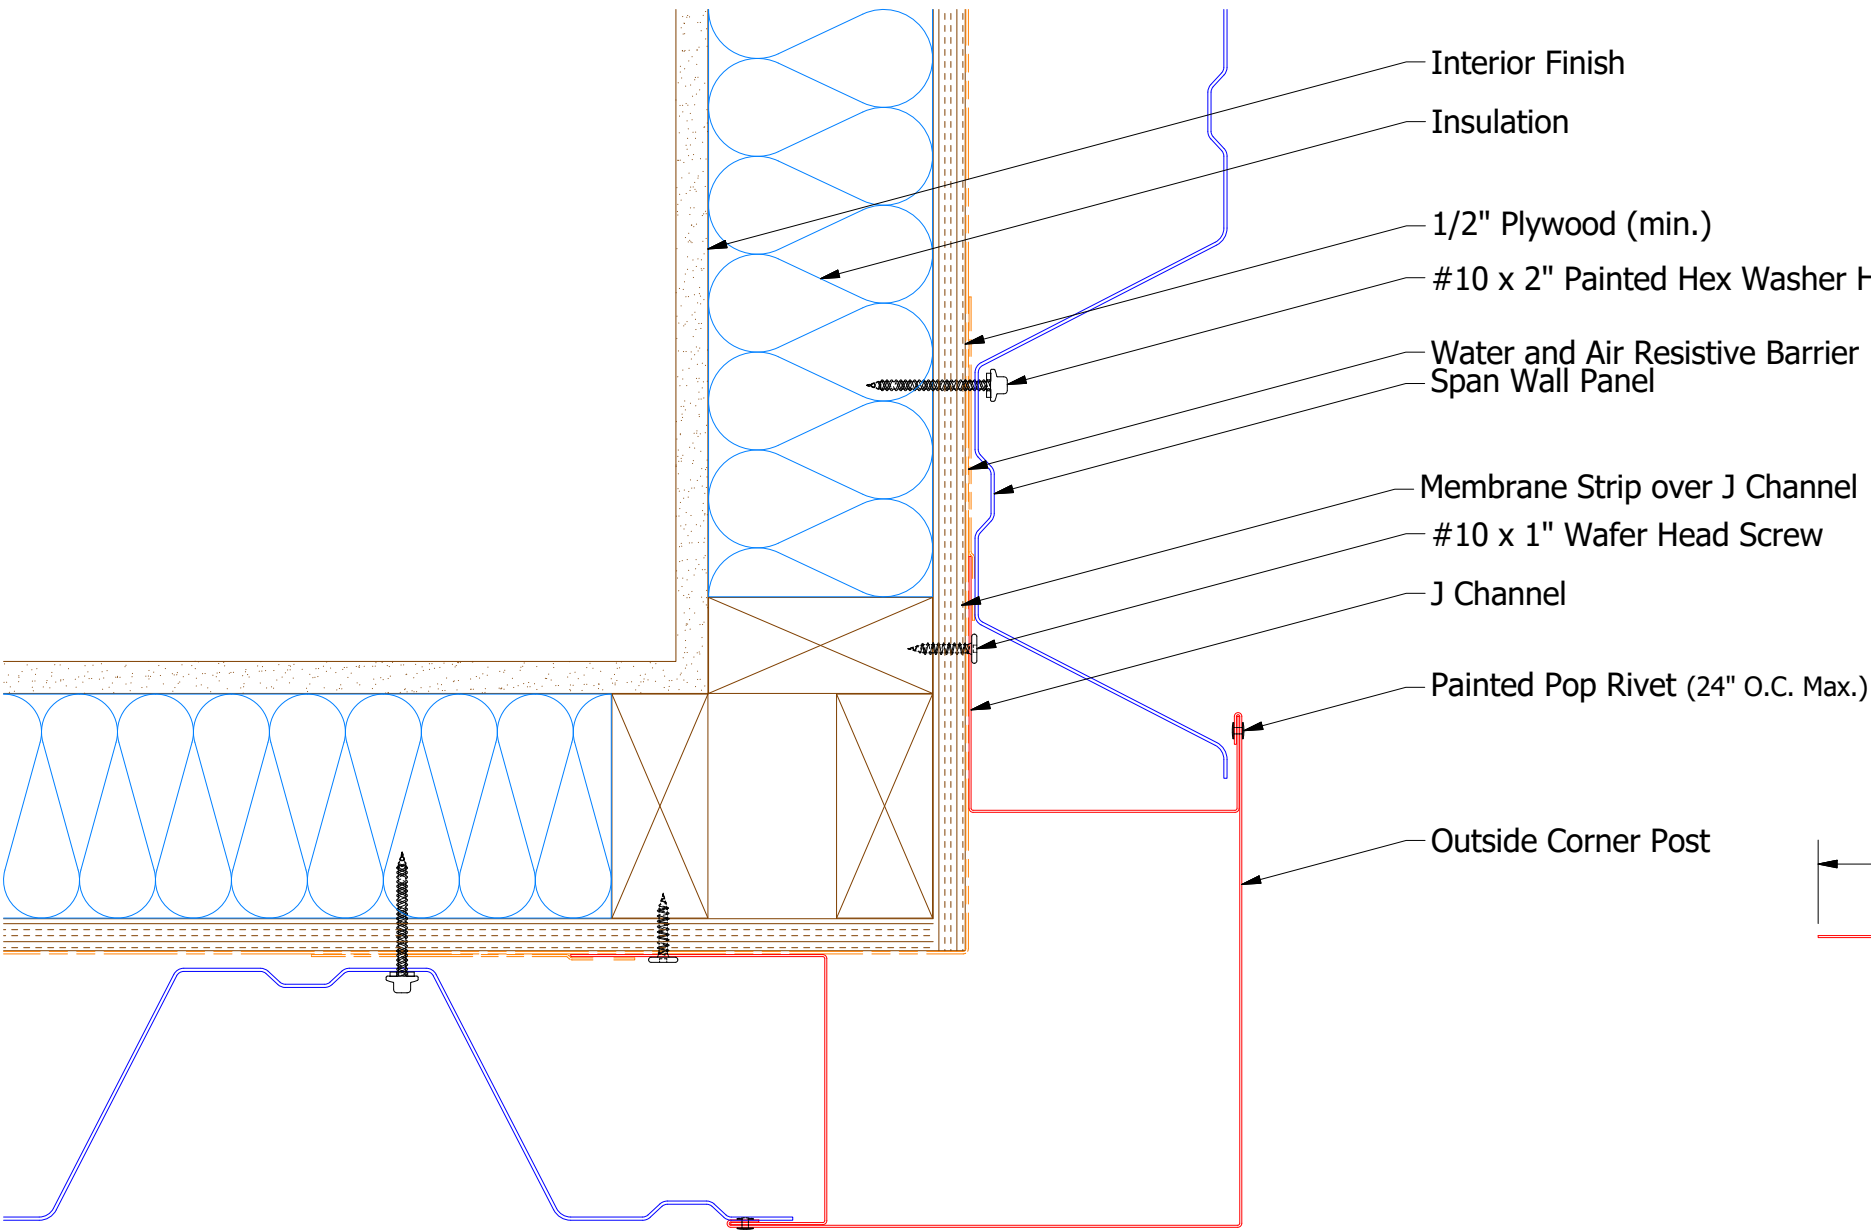



J Closure

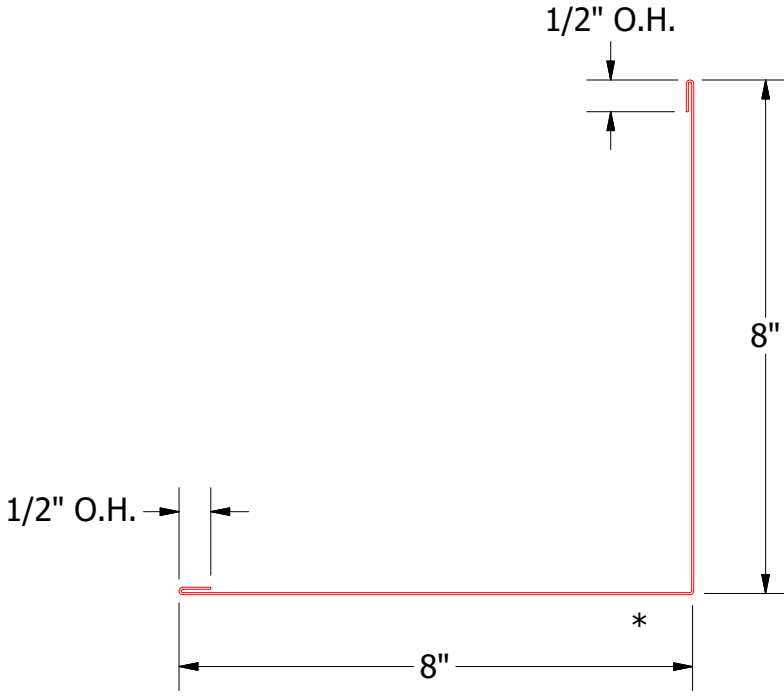

BSA610-Outside Corner Cap

				ATAS INTERNATIONAL, INC Allentown PA 610-395-8445 Mesa AZ 480-558-7210			
				TITLE Span Wall Outside Corner Cap Detail			
				DWG. NO.		DR KRK	DATE 3/6/2015
						APP DAS	DATE 7/26/16
REV. NO.	DATE	DESCRIPTION OF REVISION	BY	APP	MATERIAL		SH. SIZE B SCALE X:X

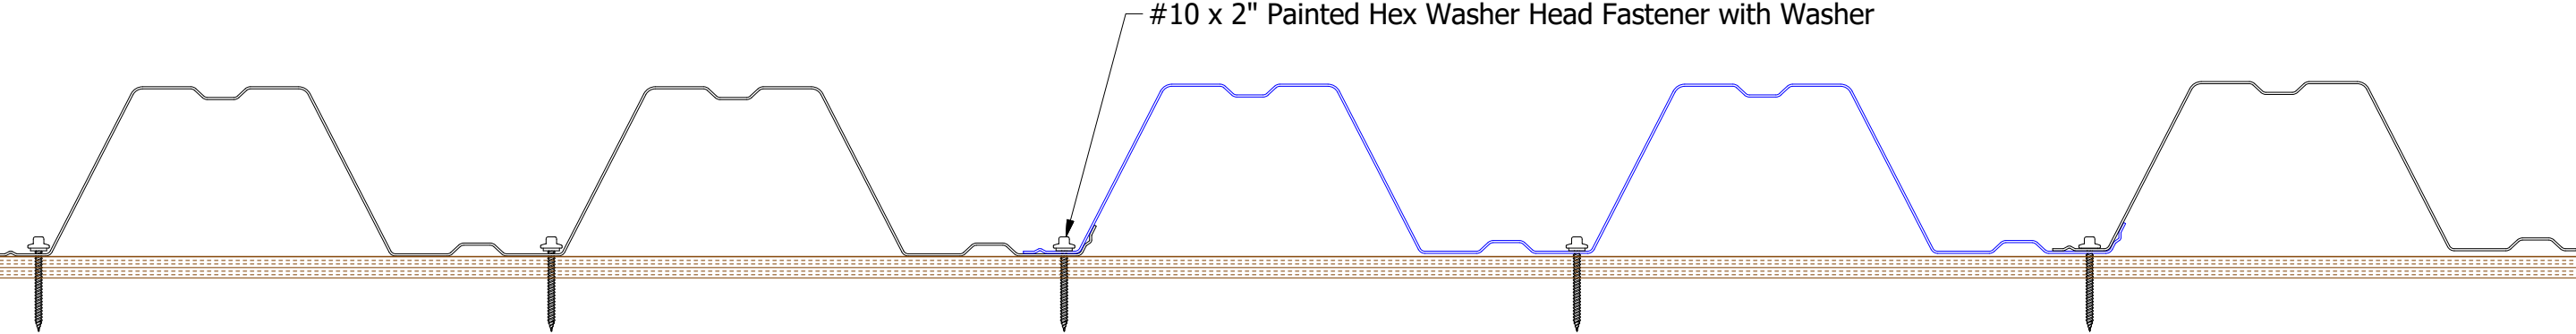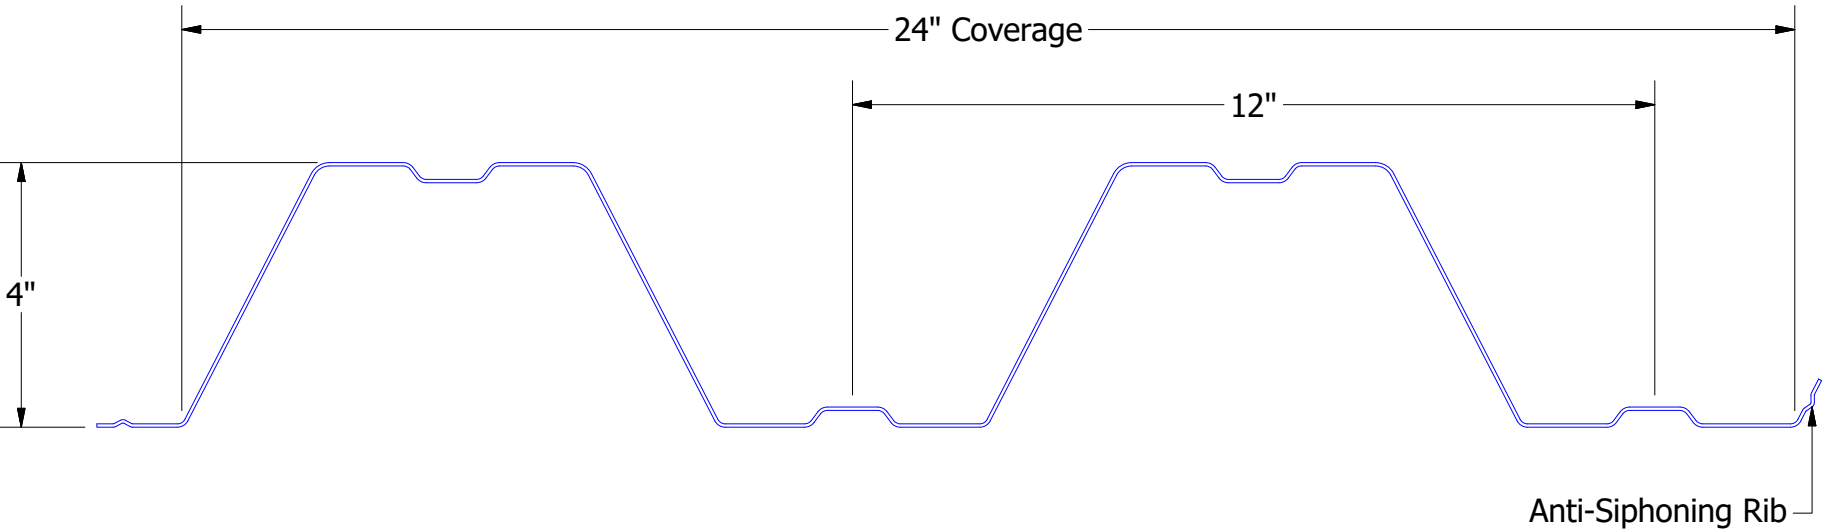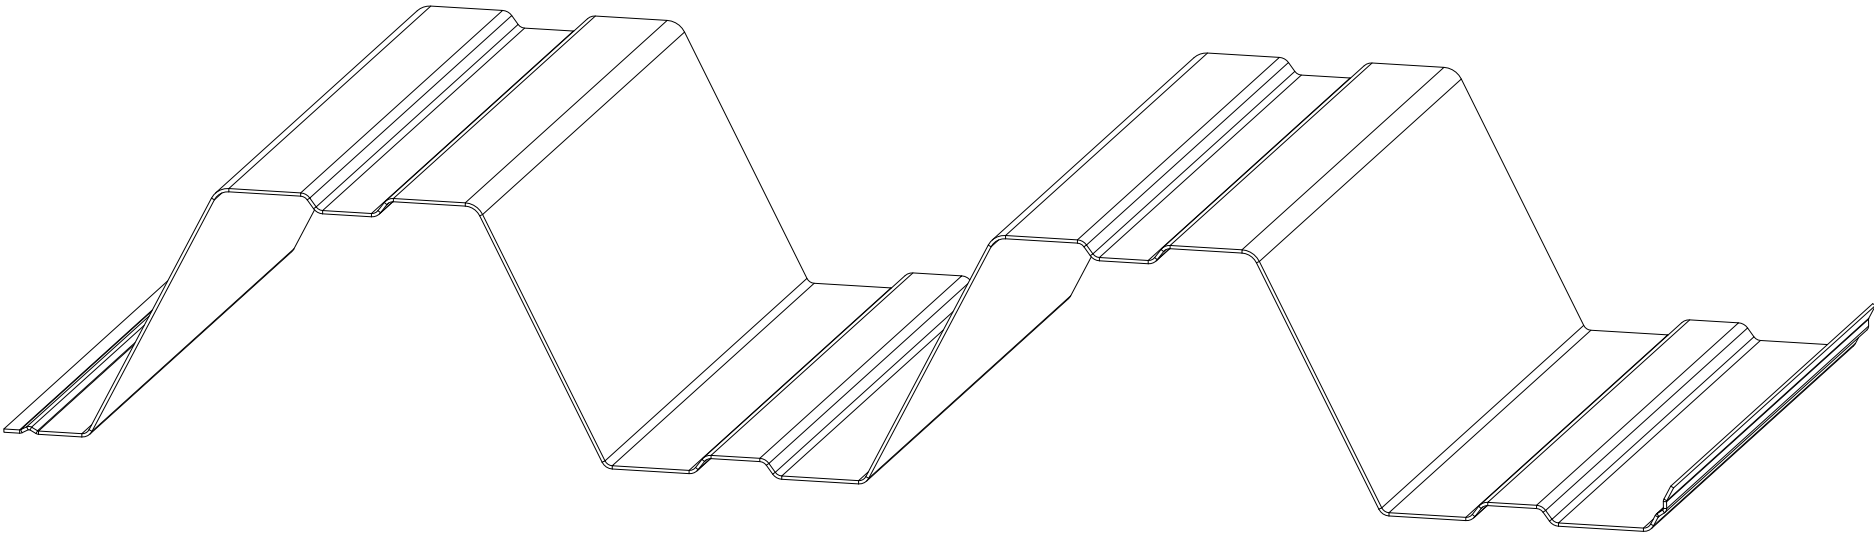


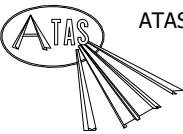


ATAS INTERNATIONAL, INC
Allentown PA
610-395-8445
Mesa AZ
480-558-7210

REV. NO.		DATE	DESCRIPTION OF REVISION	BY	APP




TITLE			Span Wall Panel Detail		
DWG. NO.		DR	MBP	DATE	7/27/2016
MATERIAL		APP	DAS	DATE	7/27/16
SH. SIZE		B	SCALE	X:X	


Vertical Panel

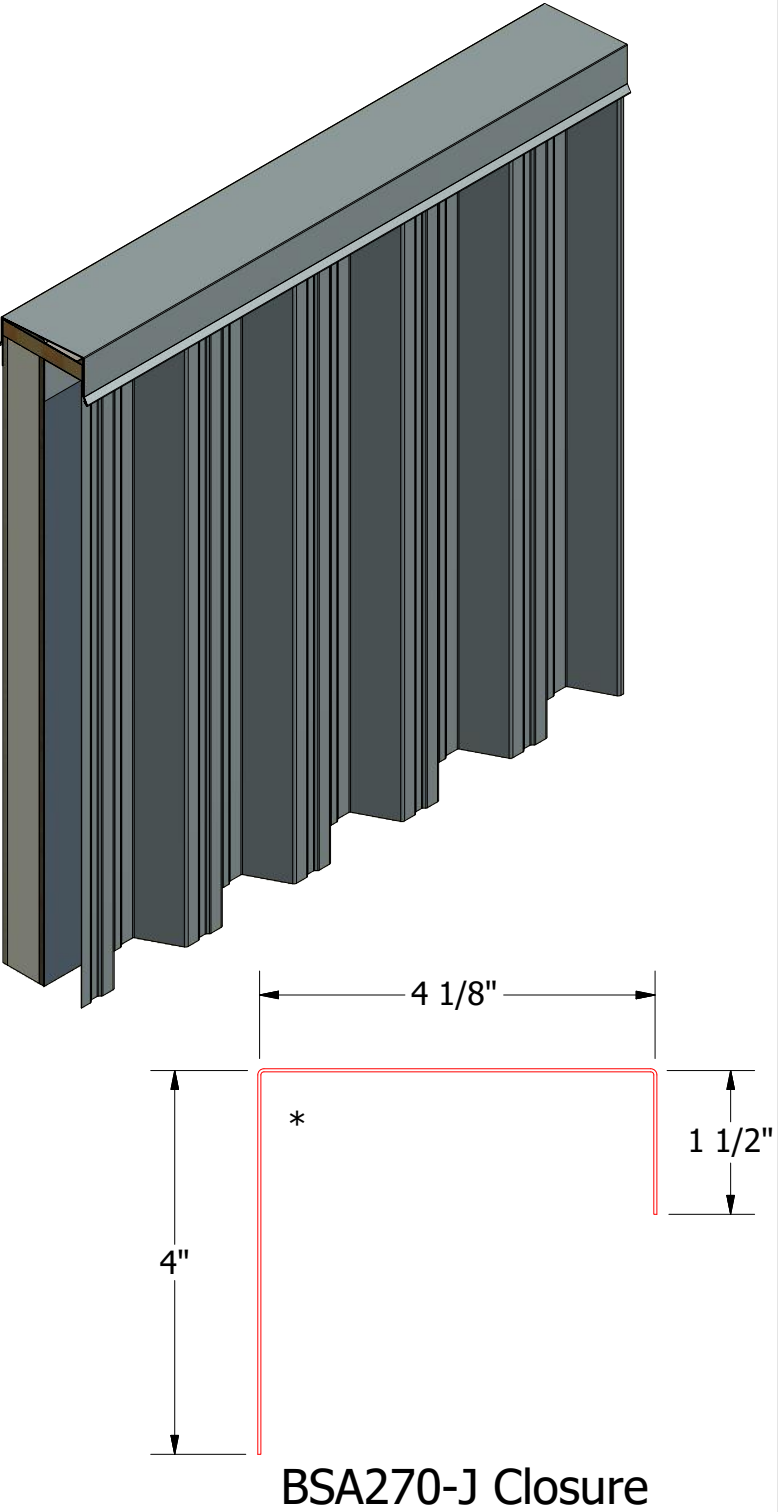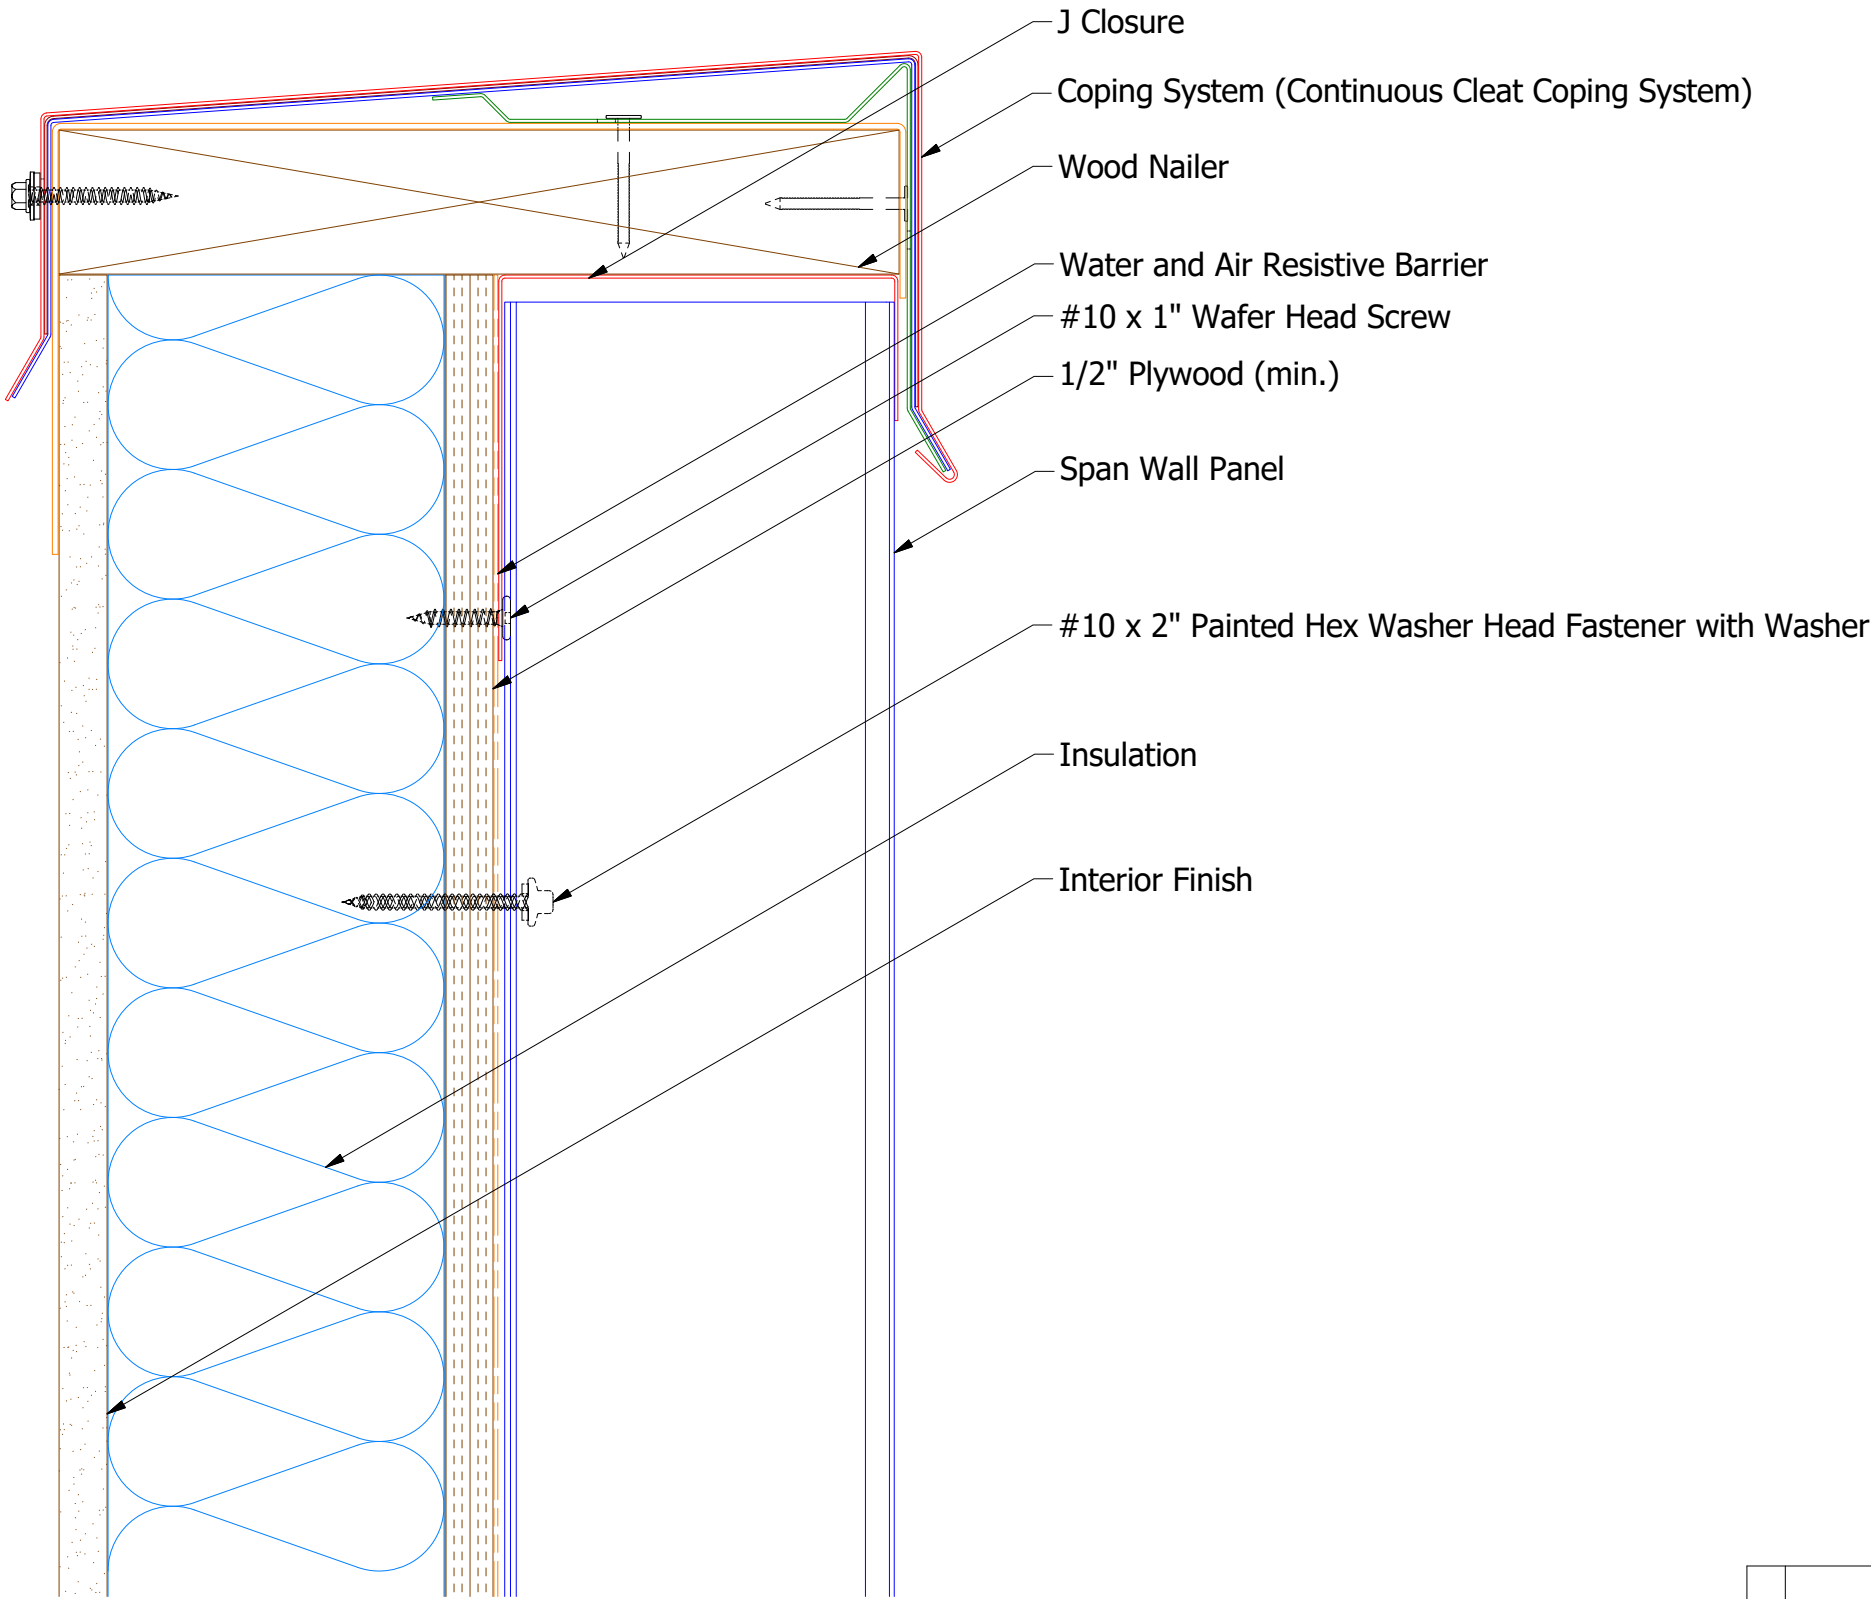

								</	

Vertical Panel

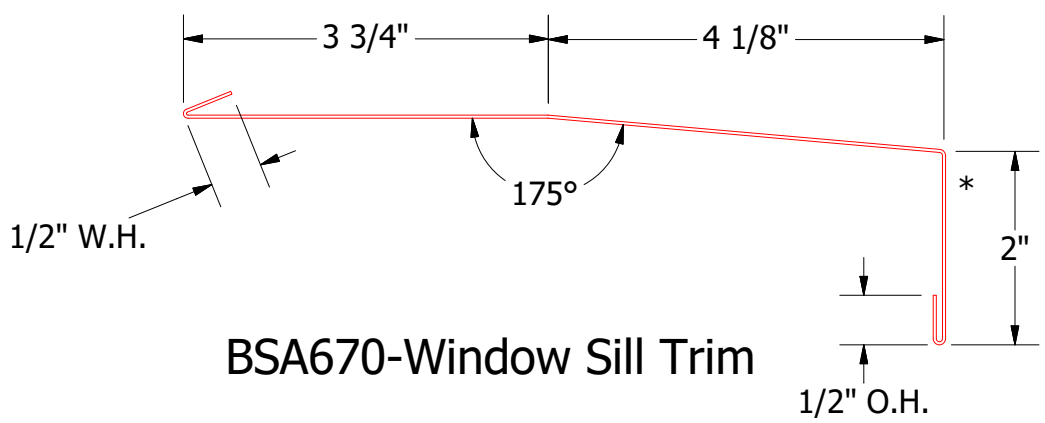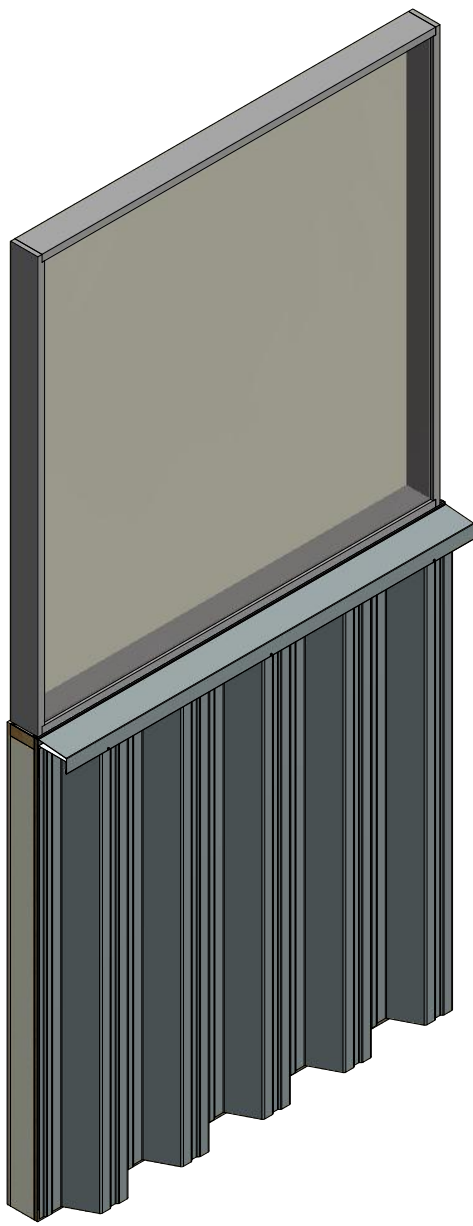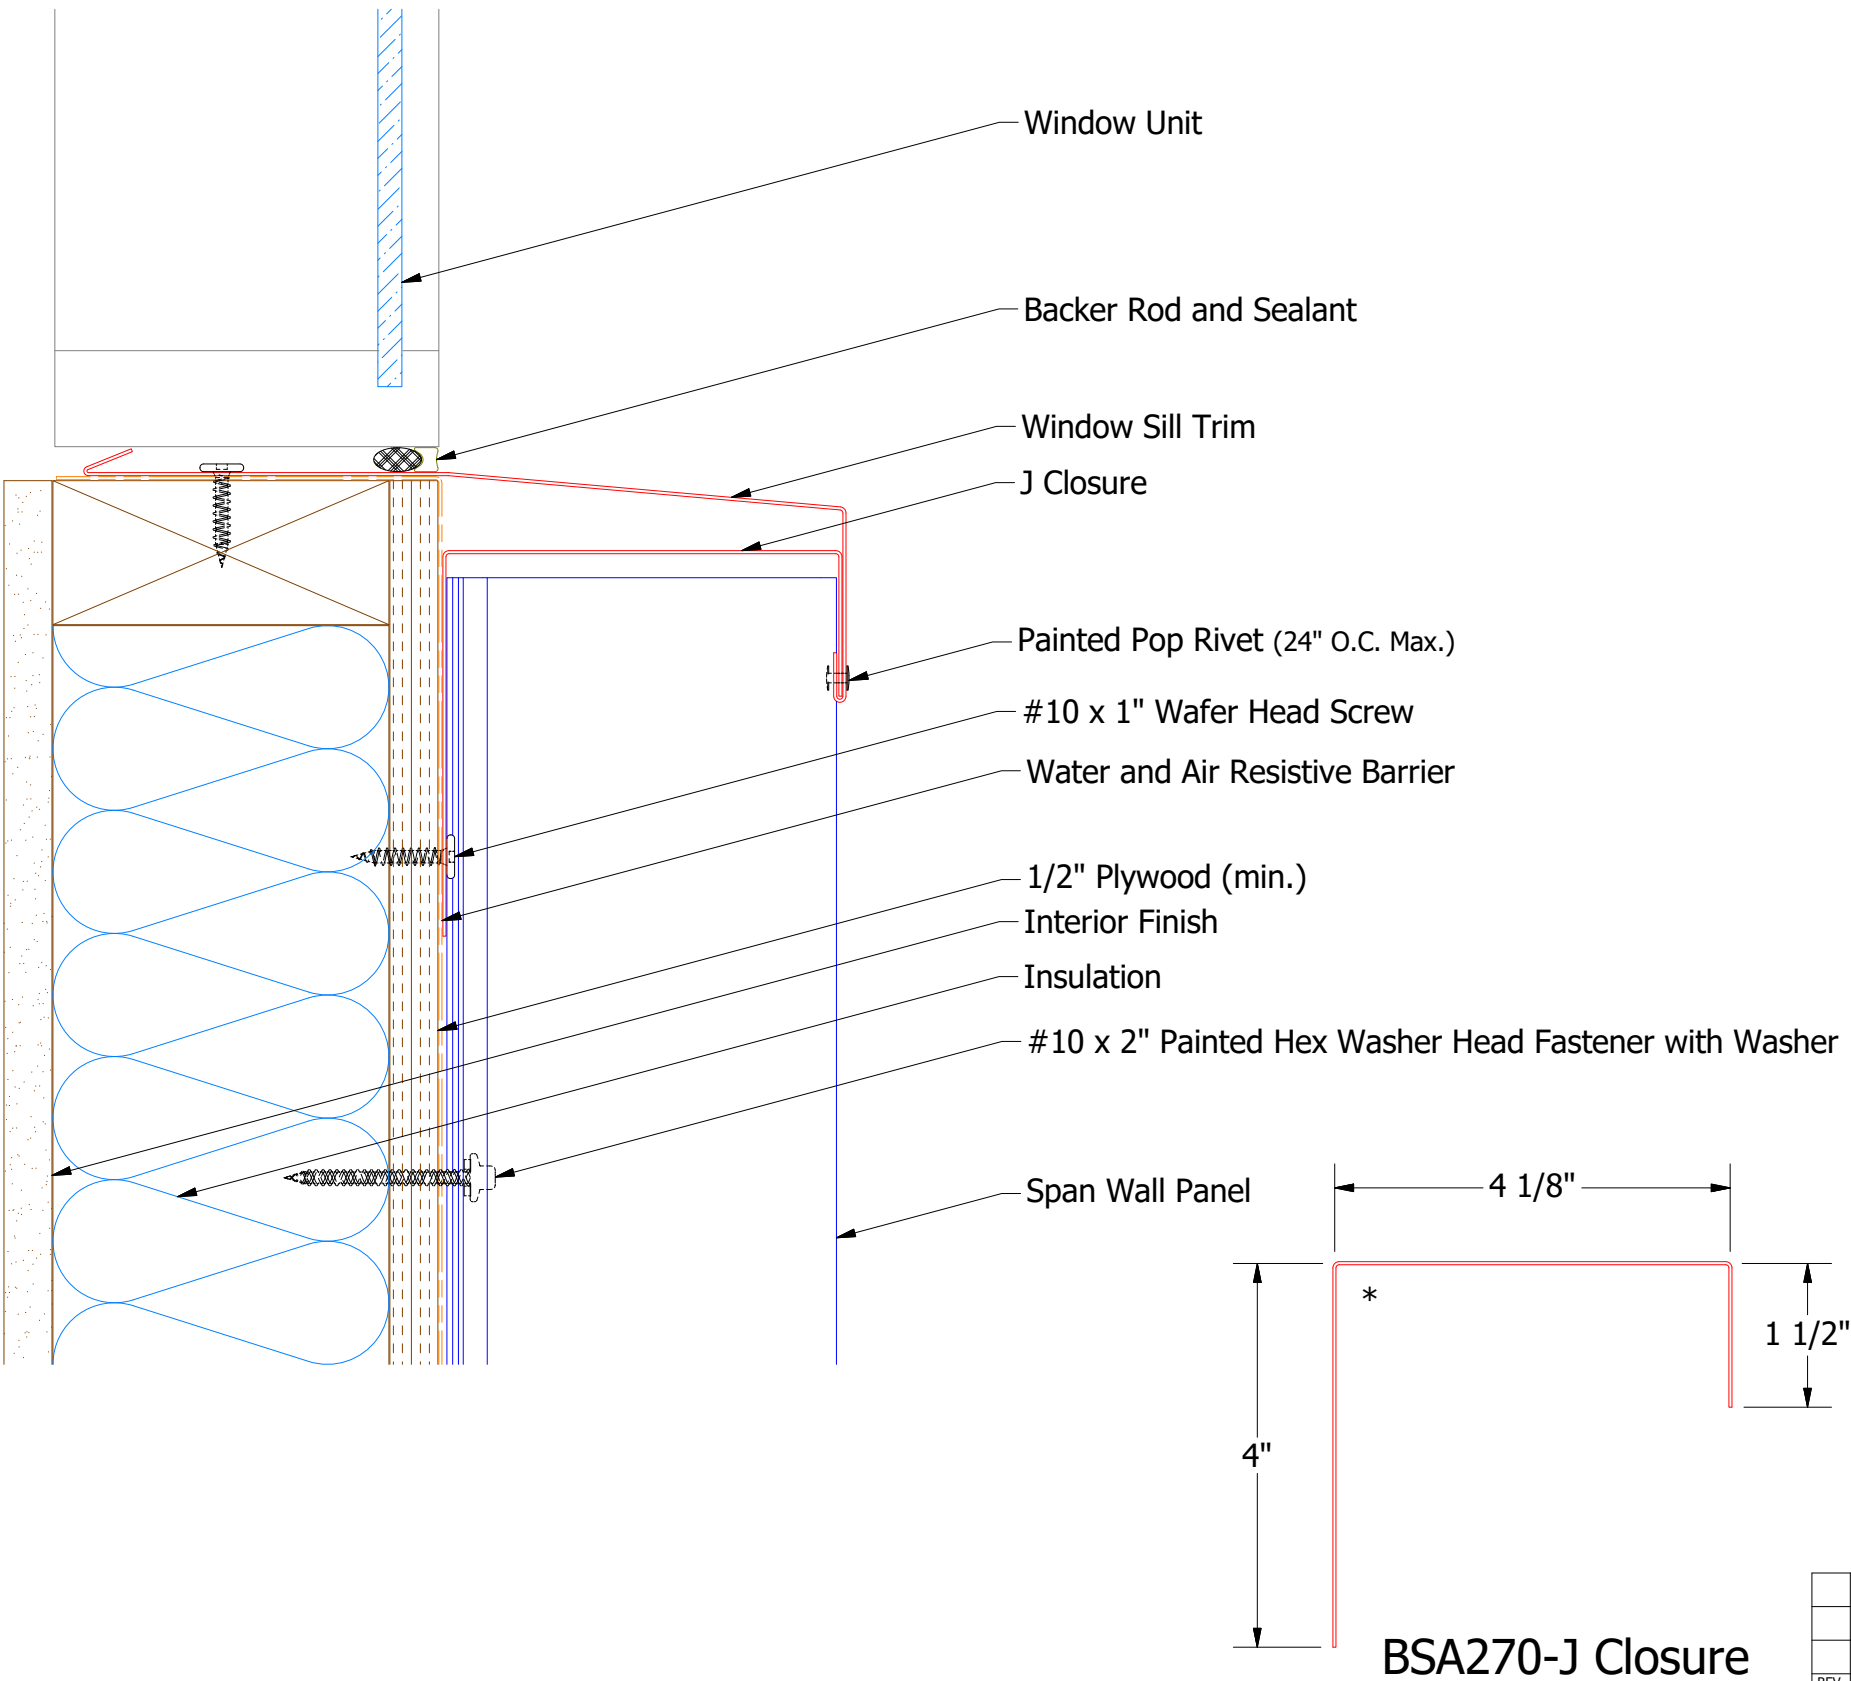



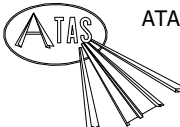


ATAS INTERNATIONAL, INC
Allentown PA
610-395-8445
Mesa AZ
480-558-7210

TITLE				Span Wall Window Sill Detail			
DWG. NO.		DR		KRK		DATE	
		APP		DAS		DATE	
		SH. SIZE		B		SCALE	
						X:X	

REV. NO.	DATE	DESCRIPTION OF REVISION	BY	APP

Vertical Panel

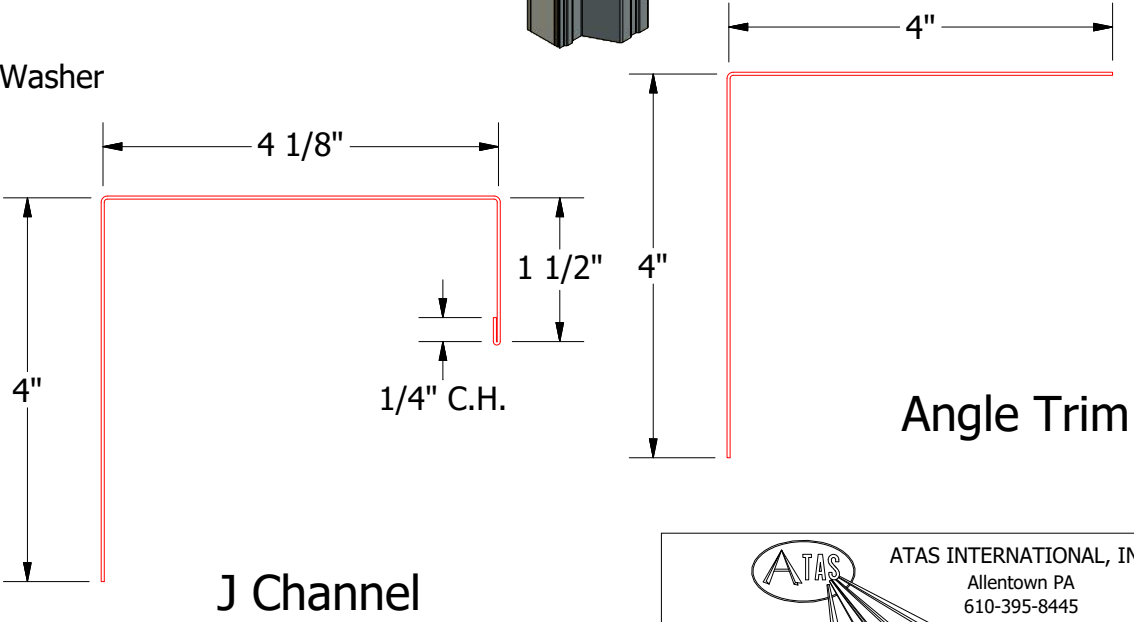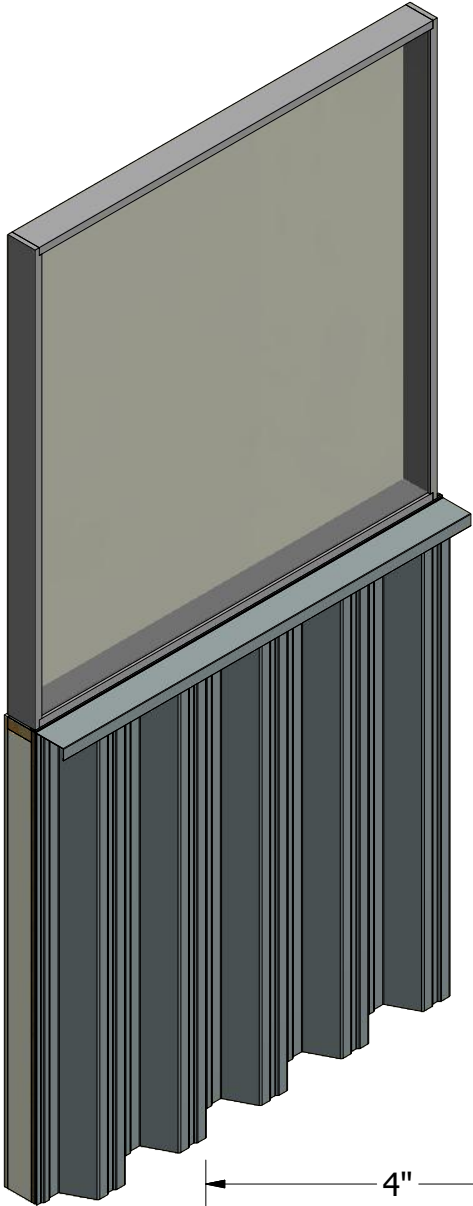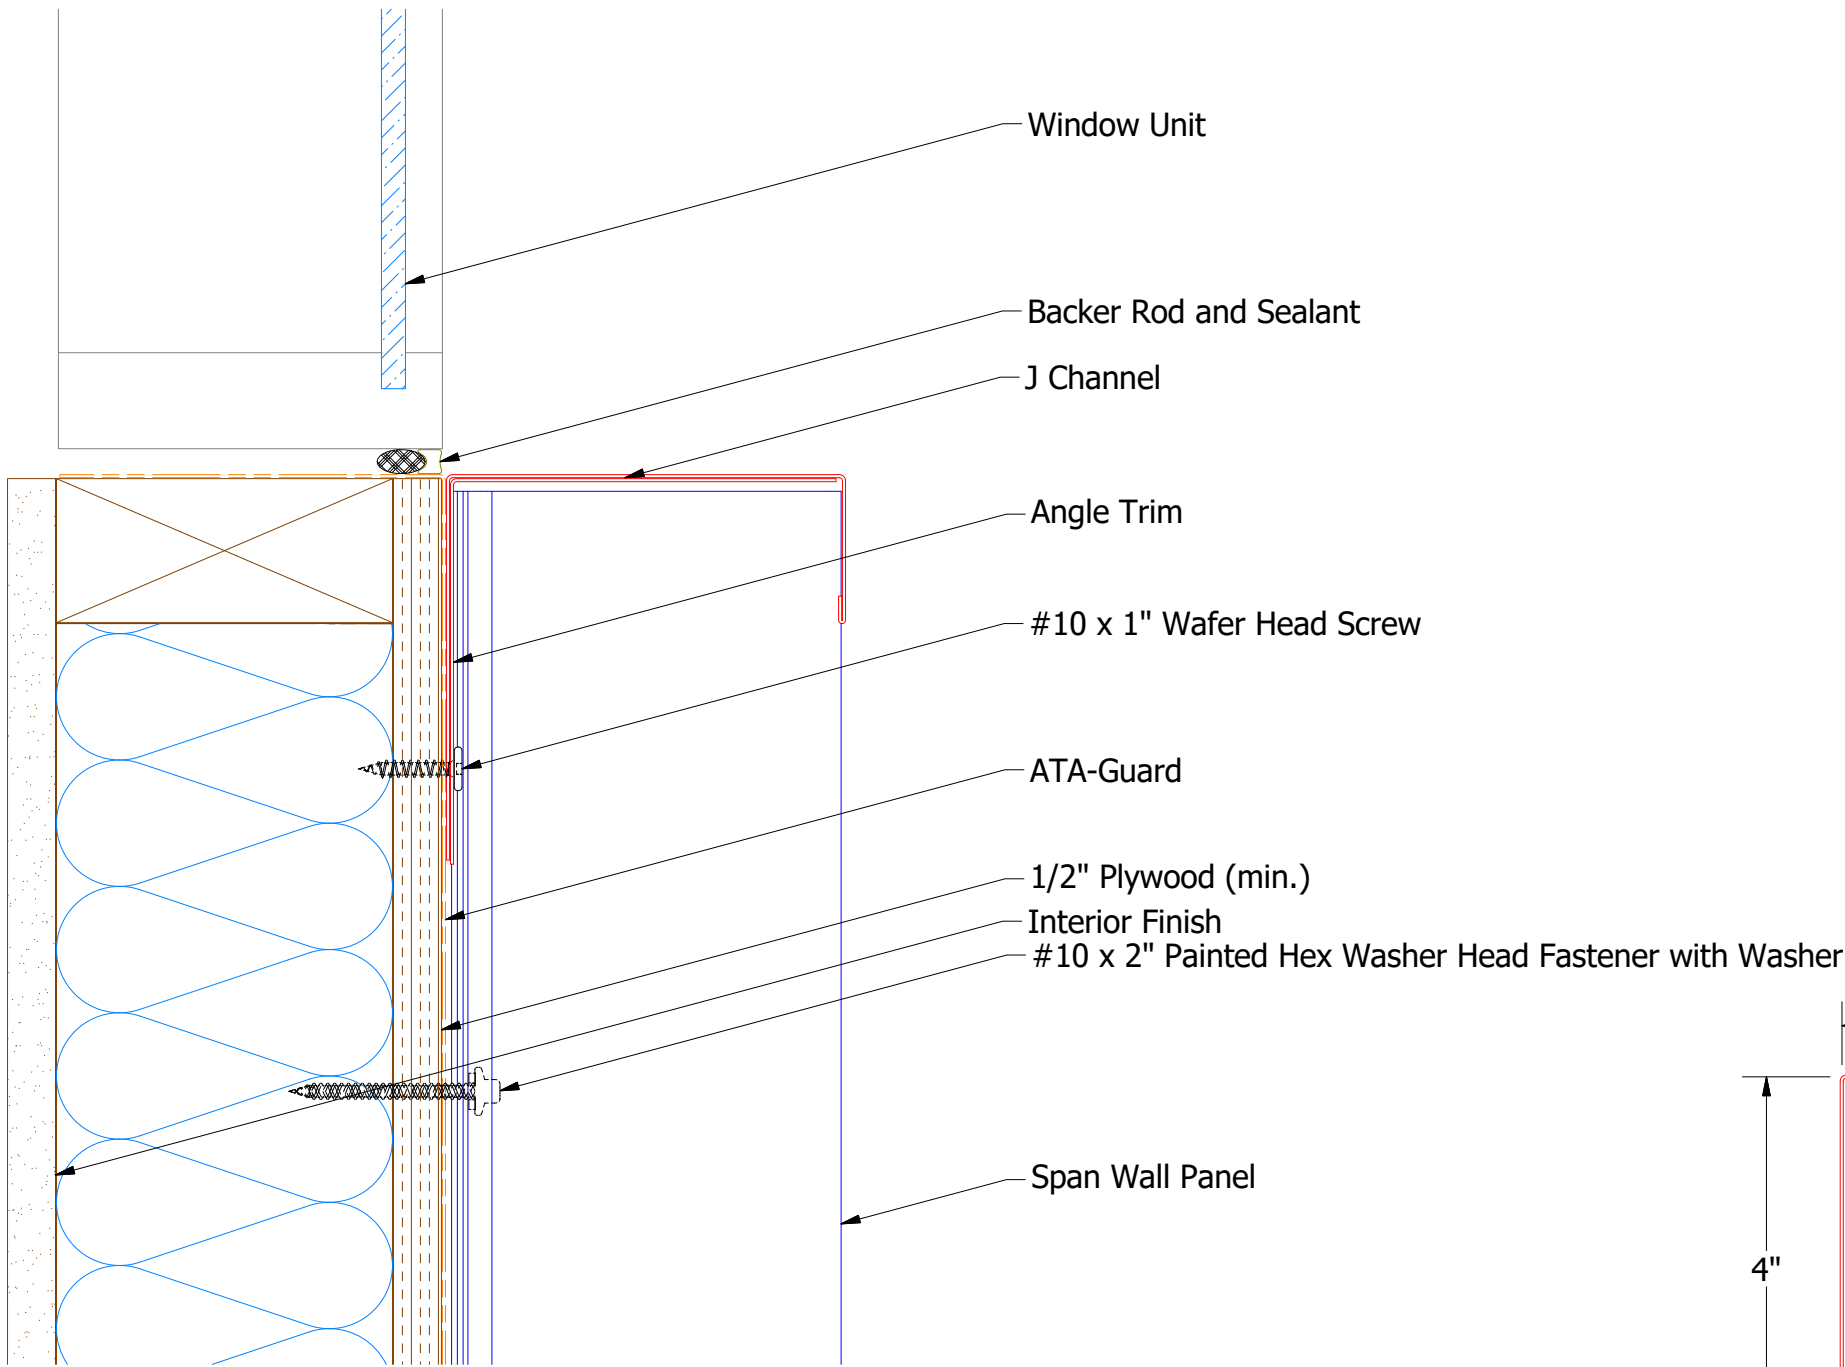







ATAS INTERNATIONAL, INC
Allentown PA
610-395-8445
Mesa AZ
480-558-7210

TITLE Span Wall Window Sill Existing Window Detail			
DWG. NO.		DR MBP	DATE 7/23/18
MATERIAL		APP	DATE
REV. NO.	DATE	DESCRIPTION OF REVISION	BY APP
SH. SIZE B		SCALE X:X	

REV. NO.	DATE	DESCRIPTION OF REVISION	BY	APP

Vertical Panel

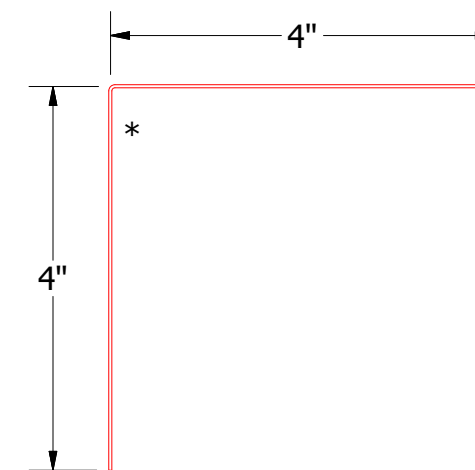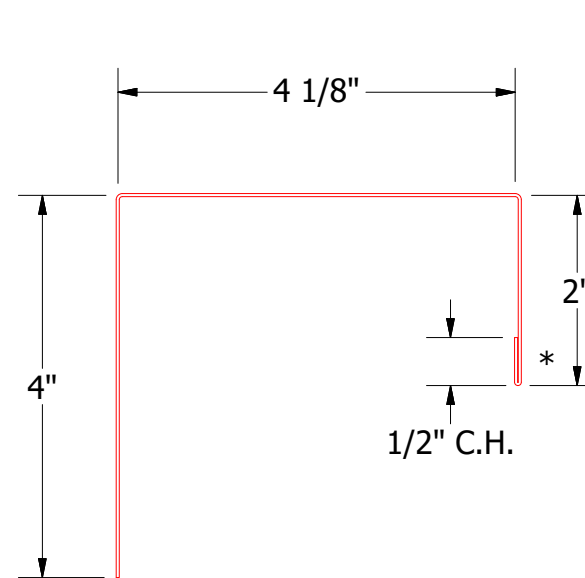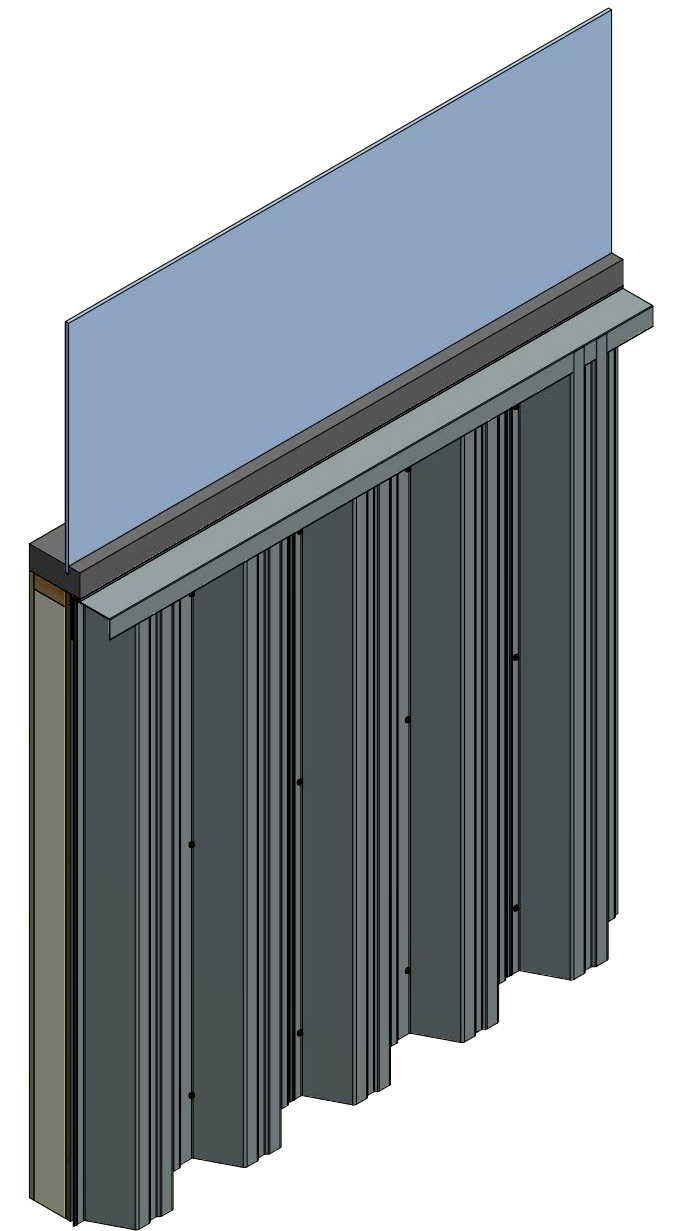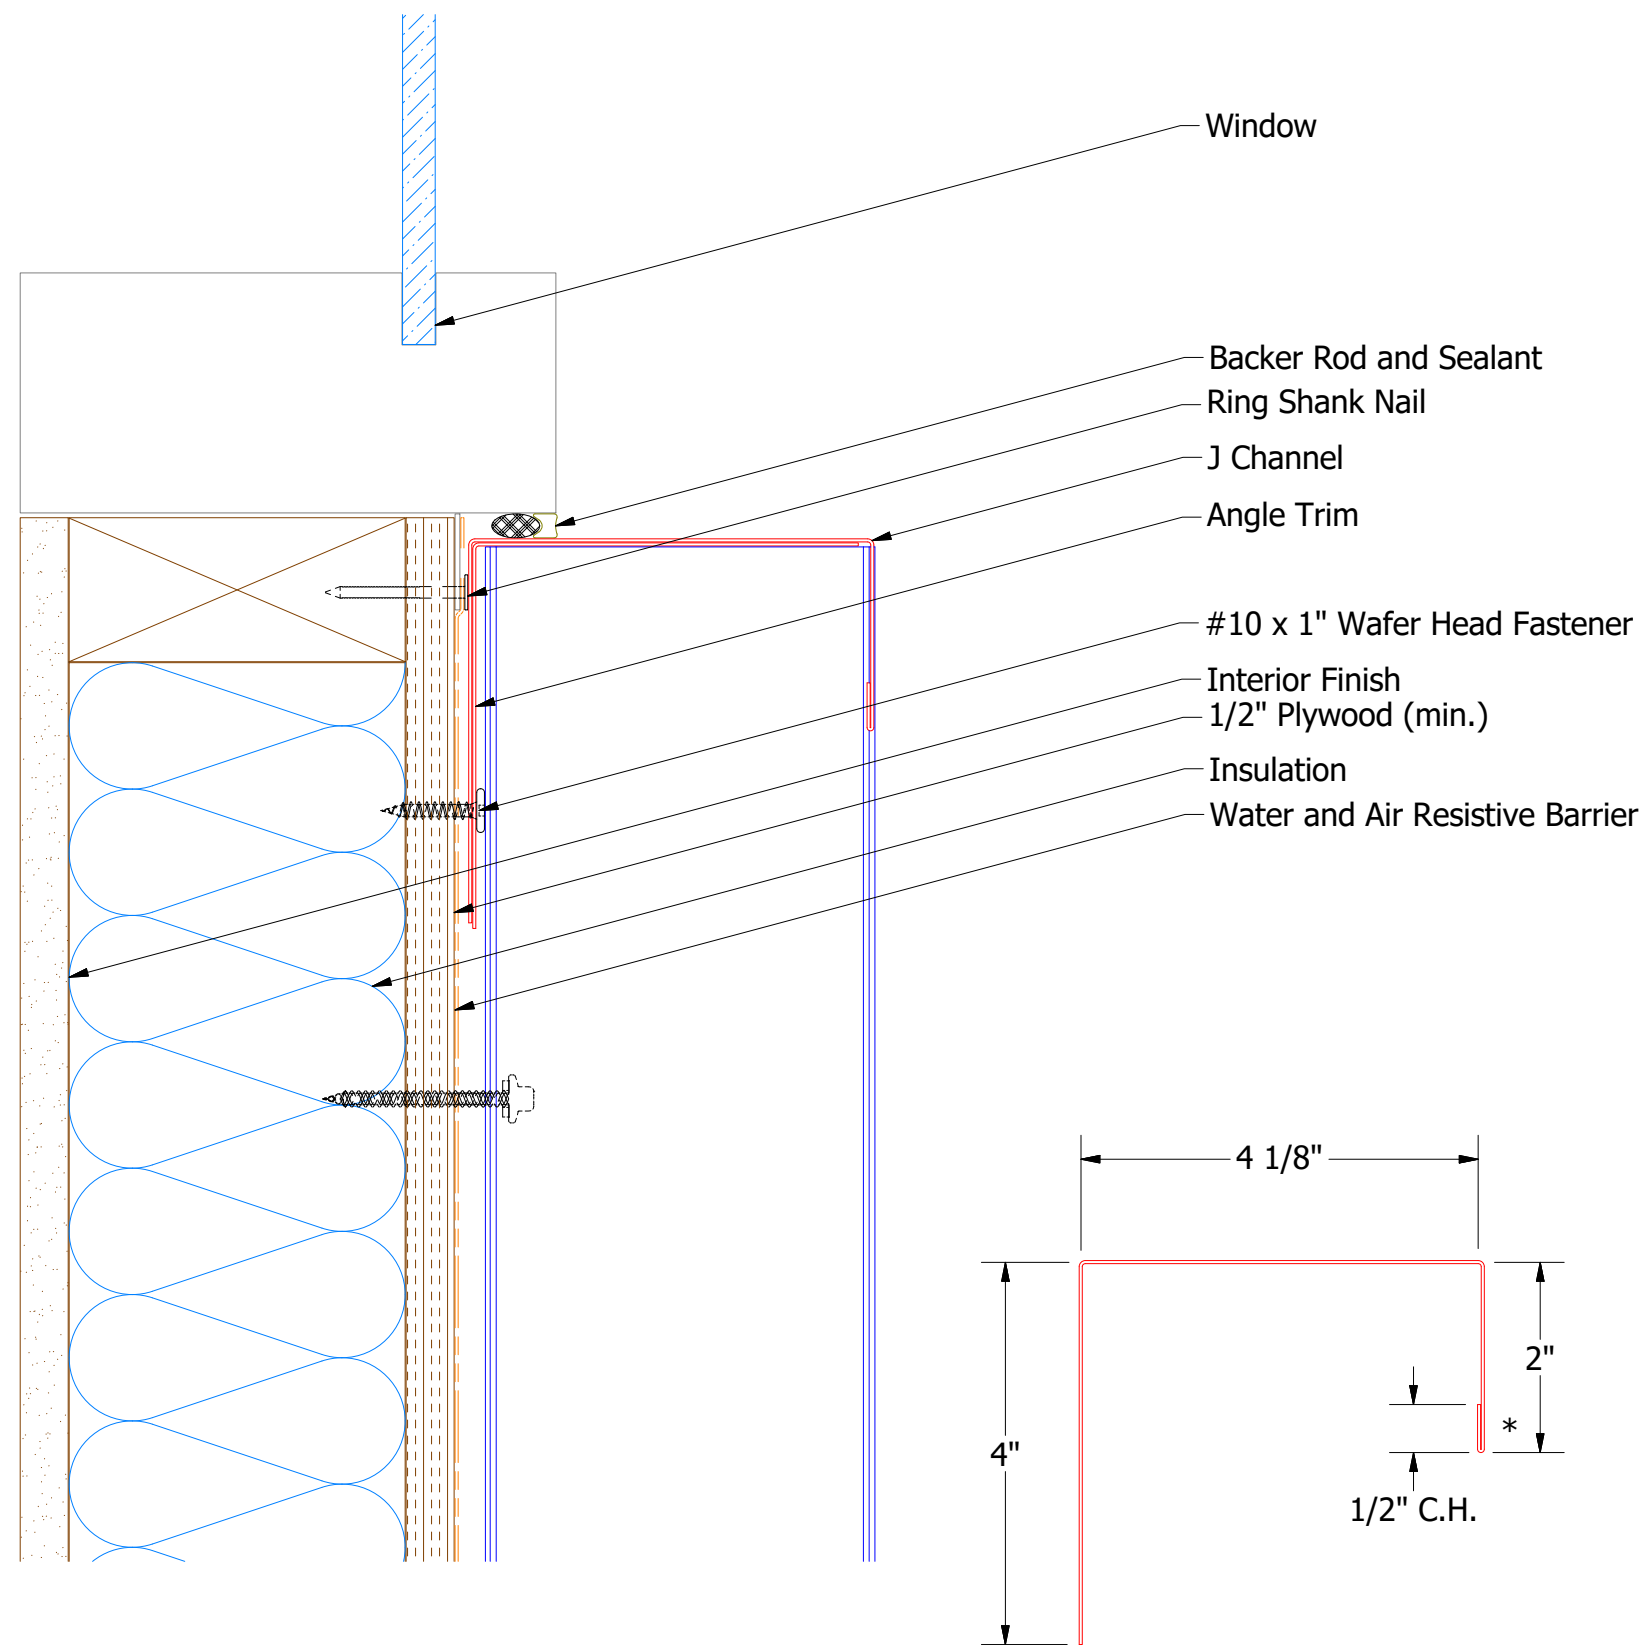

BSA680 - Angle Trim

BSA140 - J Channel

Note: * denotes color side

					TITLE				
					SpanWall Window Sill Window Flange Detail				
					DWG. NO.			DR	DATE
								MBP	7/5/2019
					MATERIAL			APP	DATE
REV. NO.	DATE	DESCRIPTION OF REVISION	BY	APP				SH. SIZE	SCALE
								B	X:X