
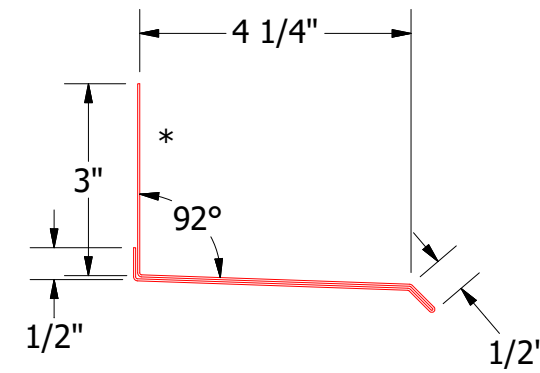
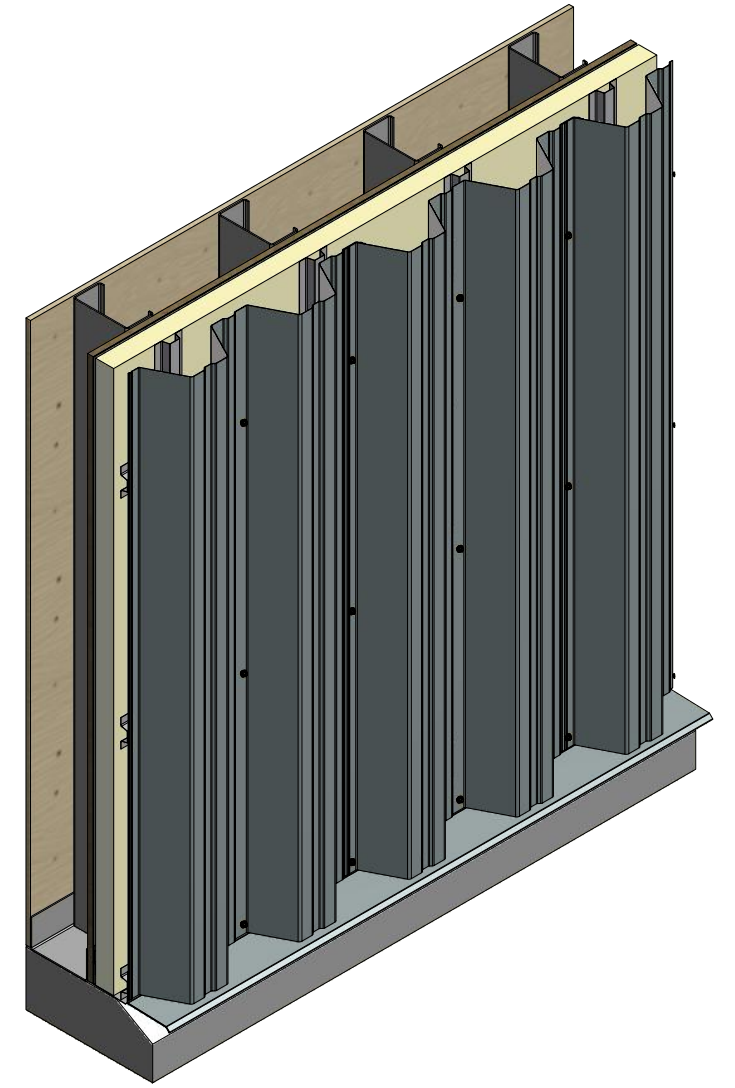


Vertical Panel

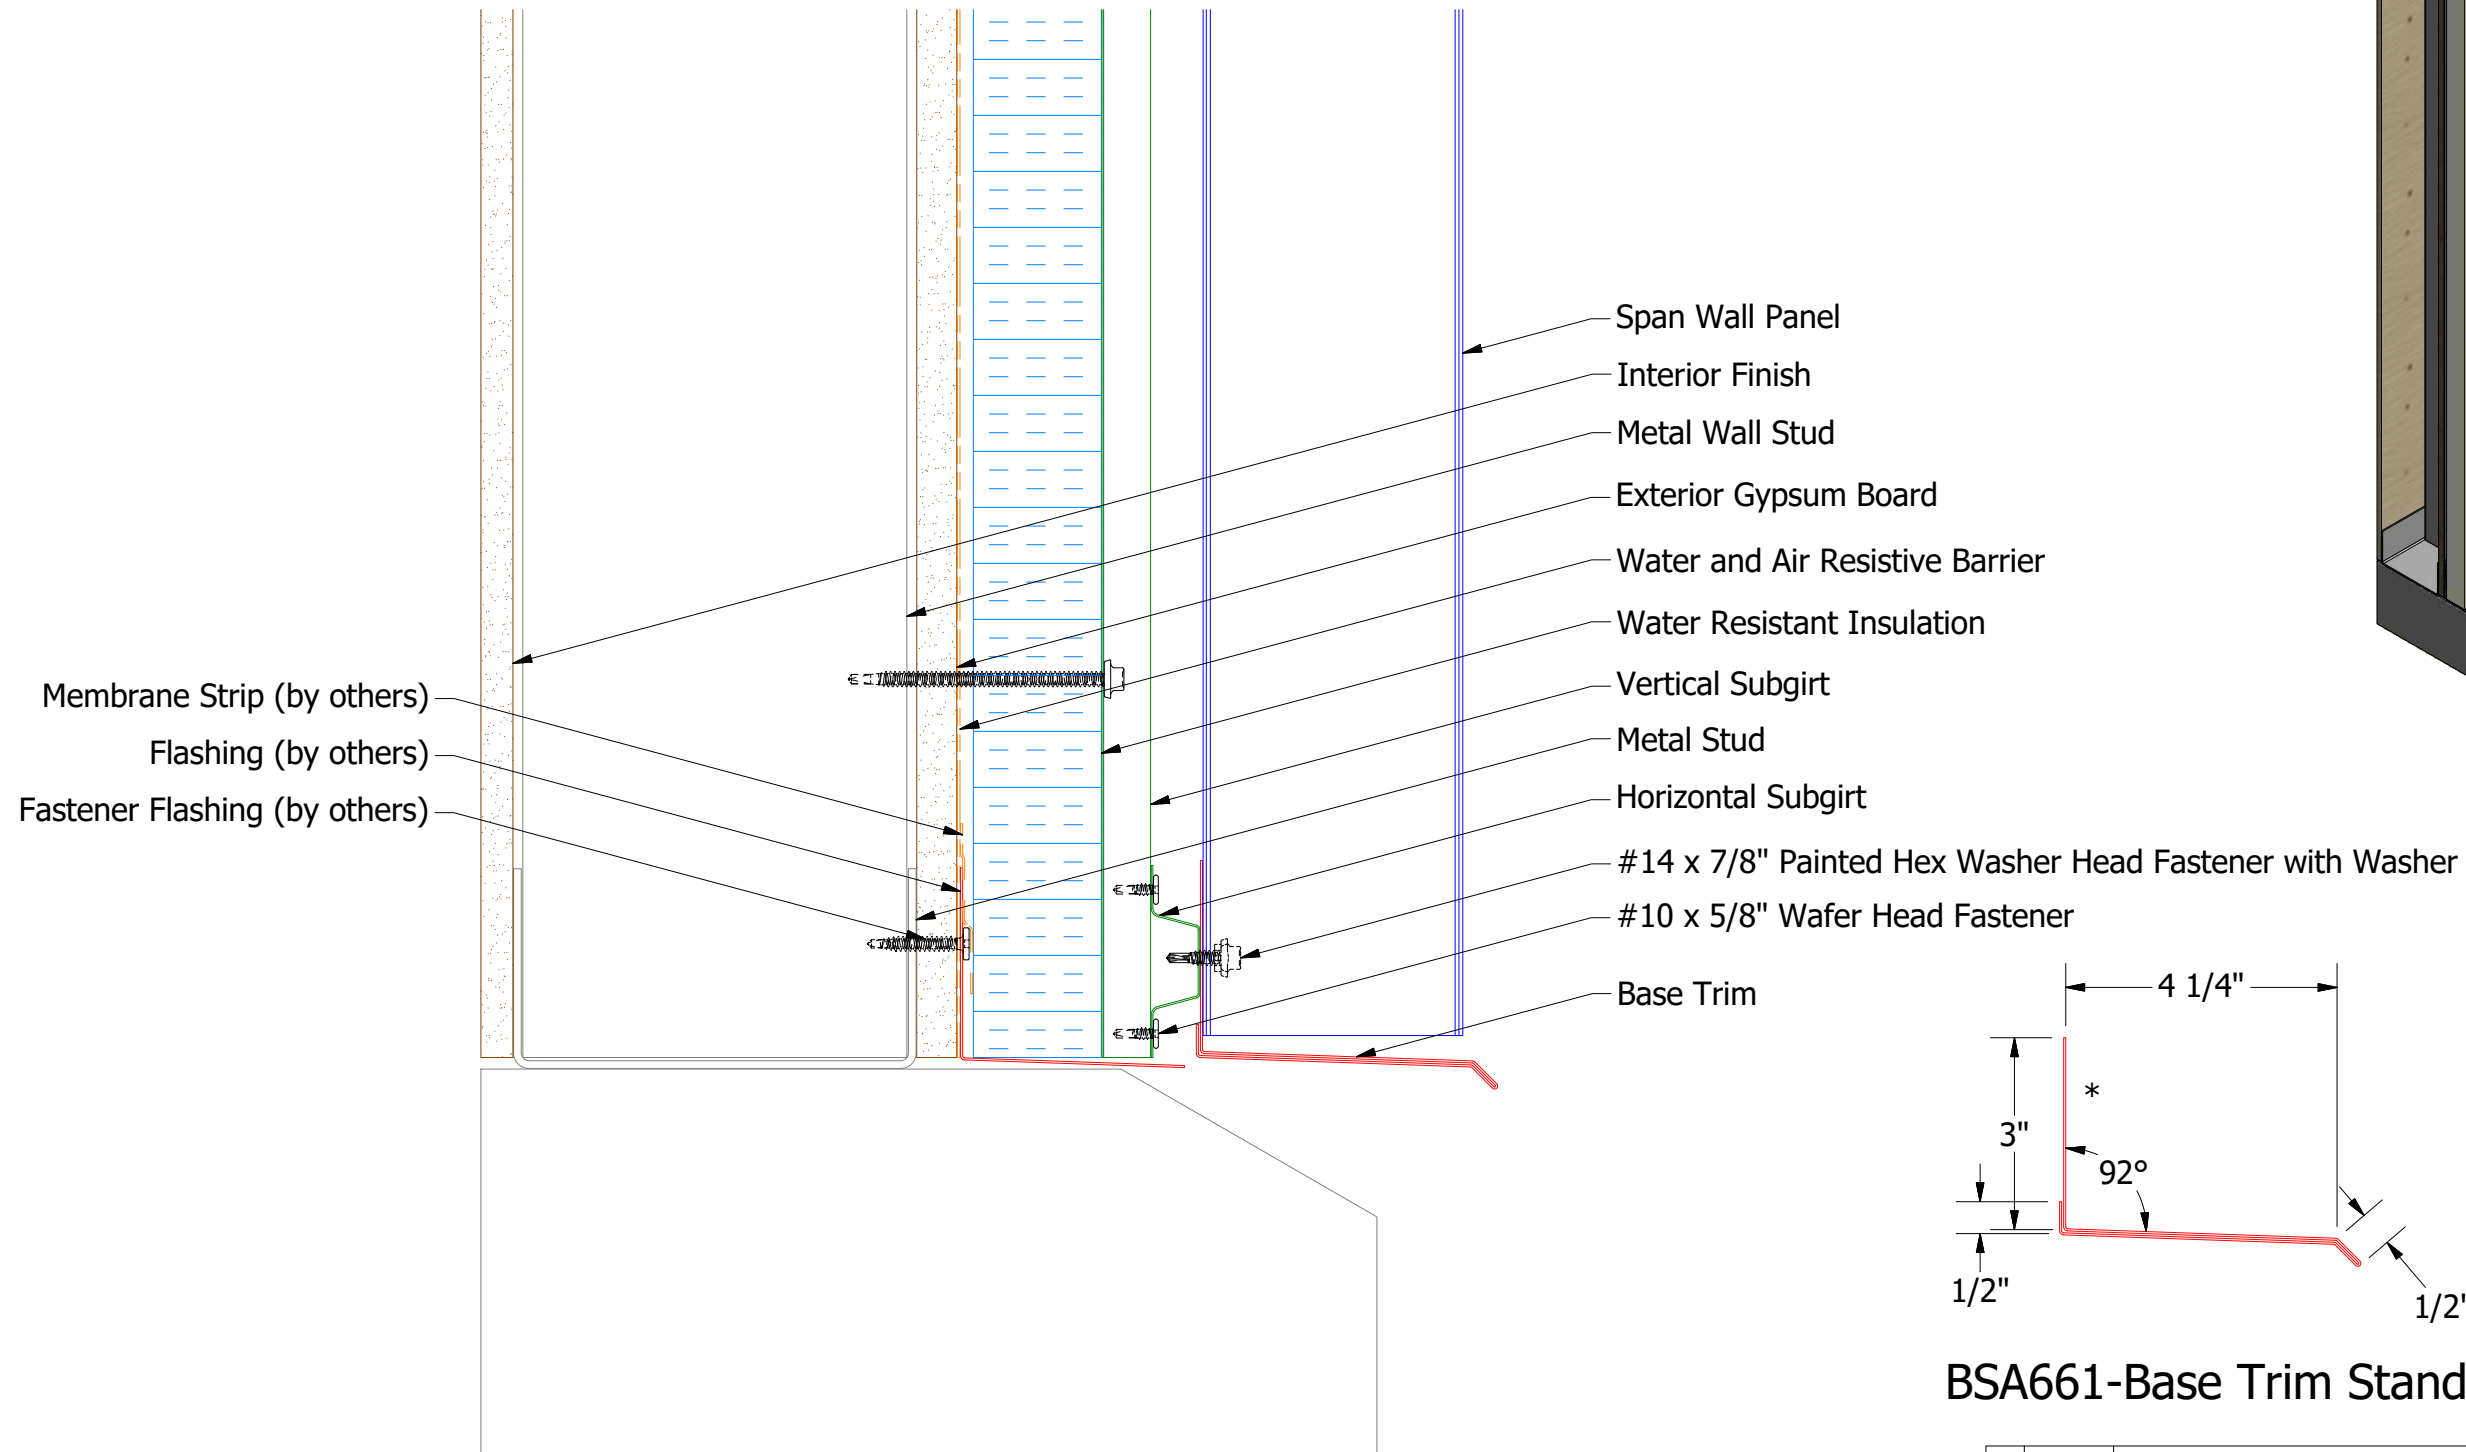

BSA661-Base Trim Standard

2 Stage Method of Weather Proofing

ATAS ATAS INTERNATIONAL, INC
 Allentown PA
 610-395-8445
 Mesa AZ
 480-558-7210

TITLE **Span Wall Panel Base Detail**

REV. NO.	DATE	DESCRIPTION OF REVISION	BY	APP	DWG. NO.	DR	DATE
						KRK	3/3/2015
					MATERIAL	APP	DATE
					SH. SIZE	B	SCALE
							X:X