
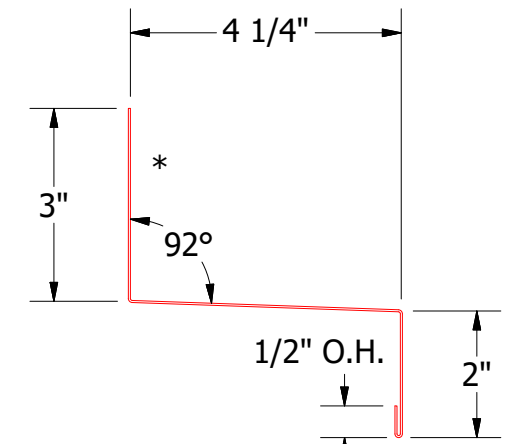
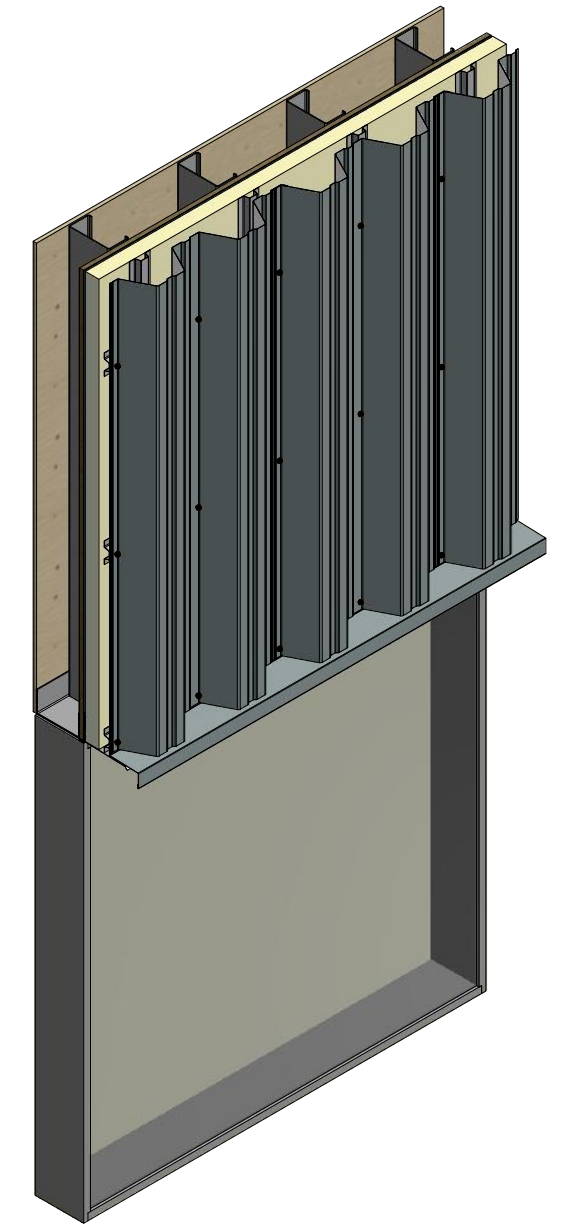


# Vertical Panel

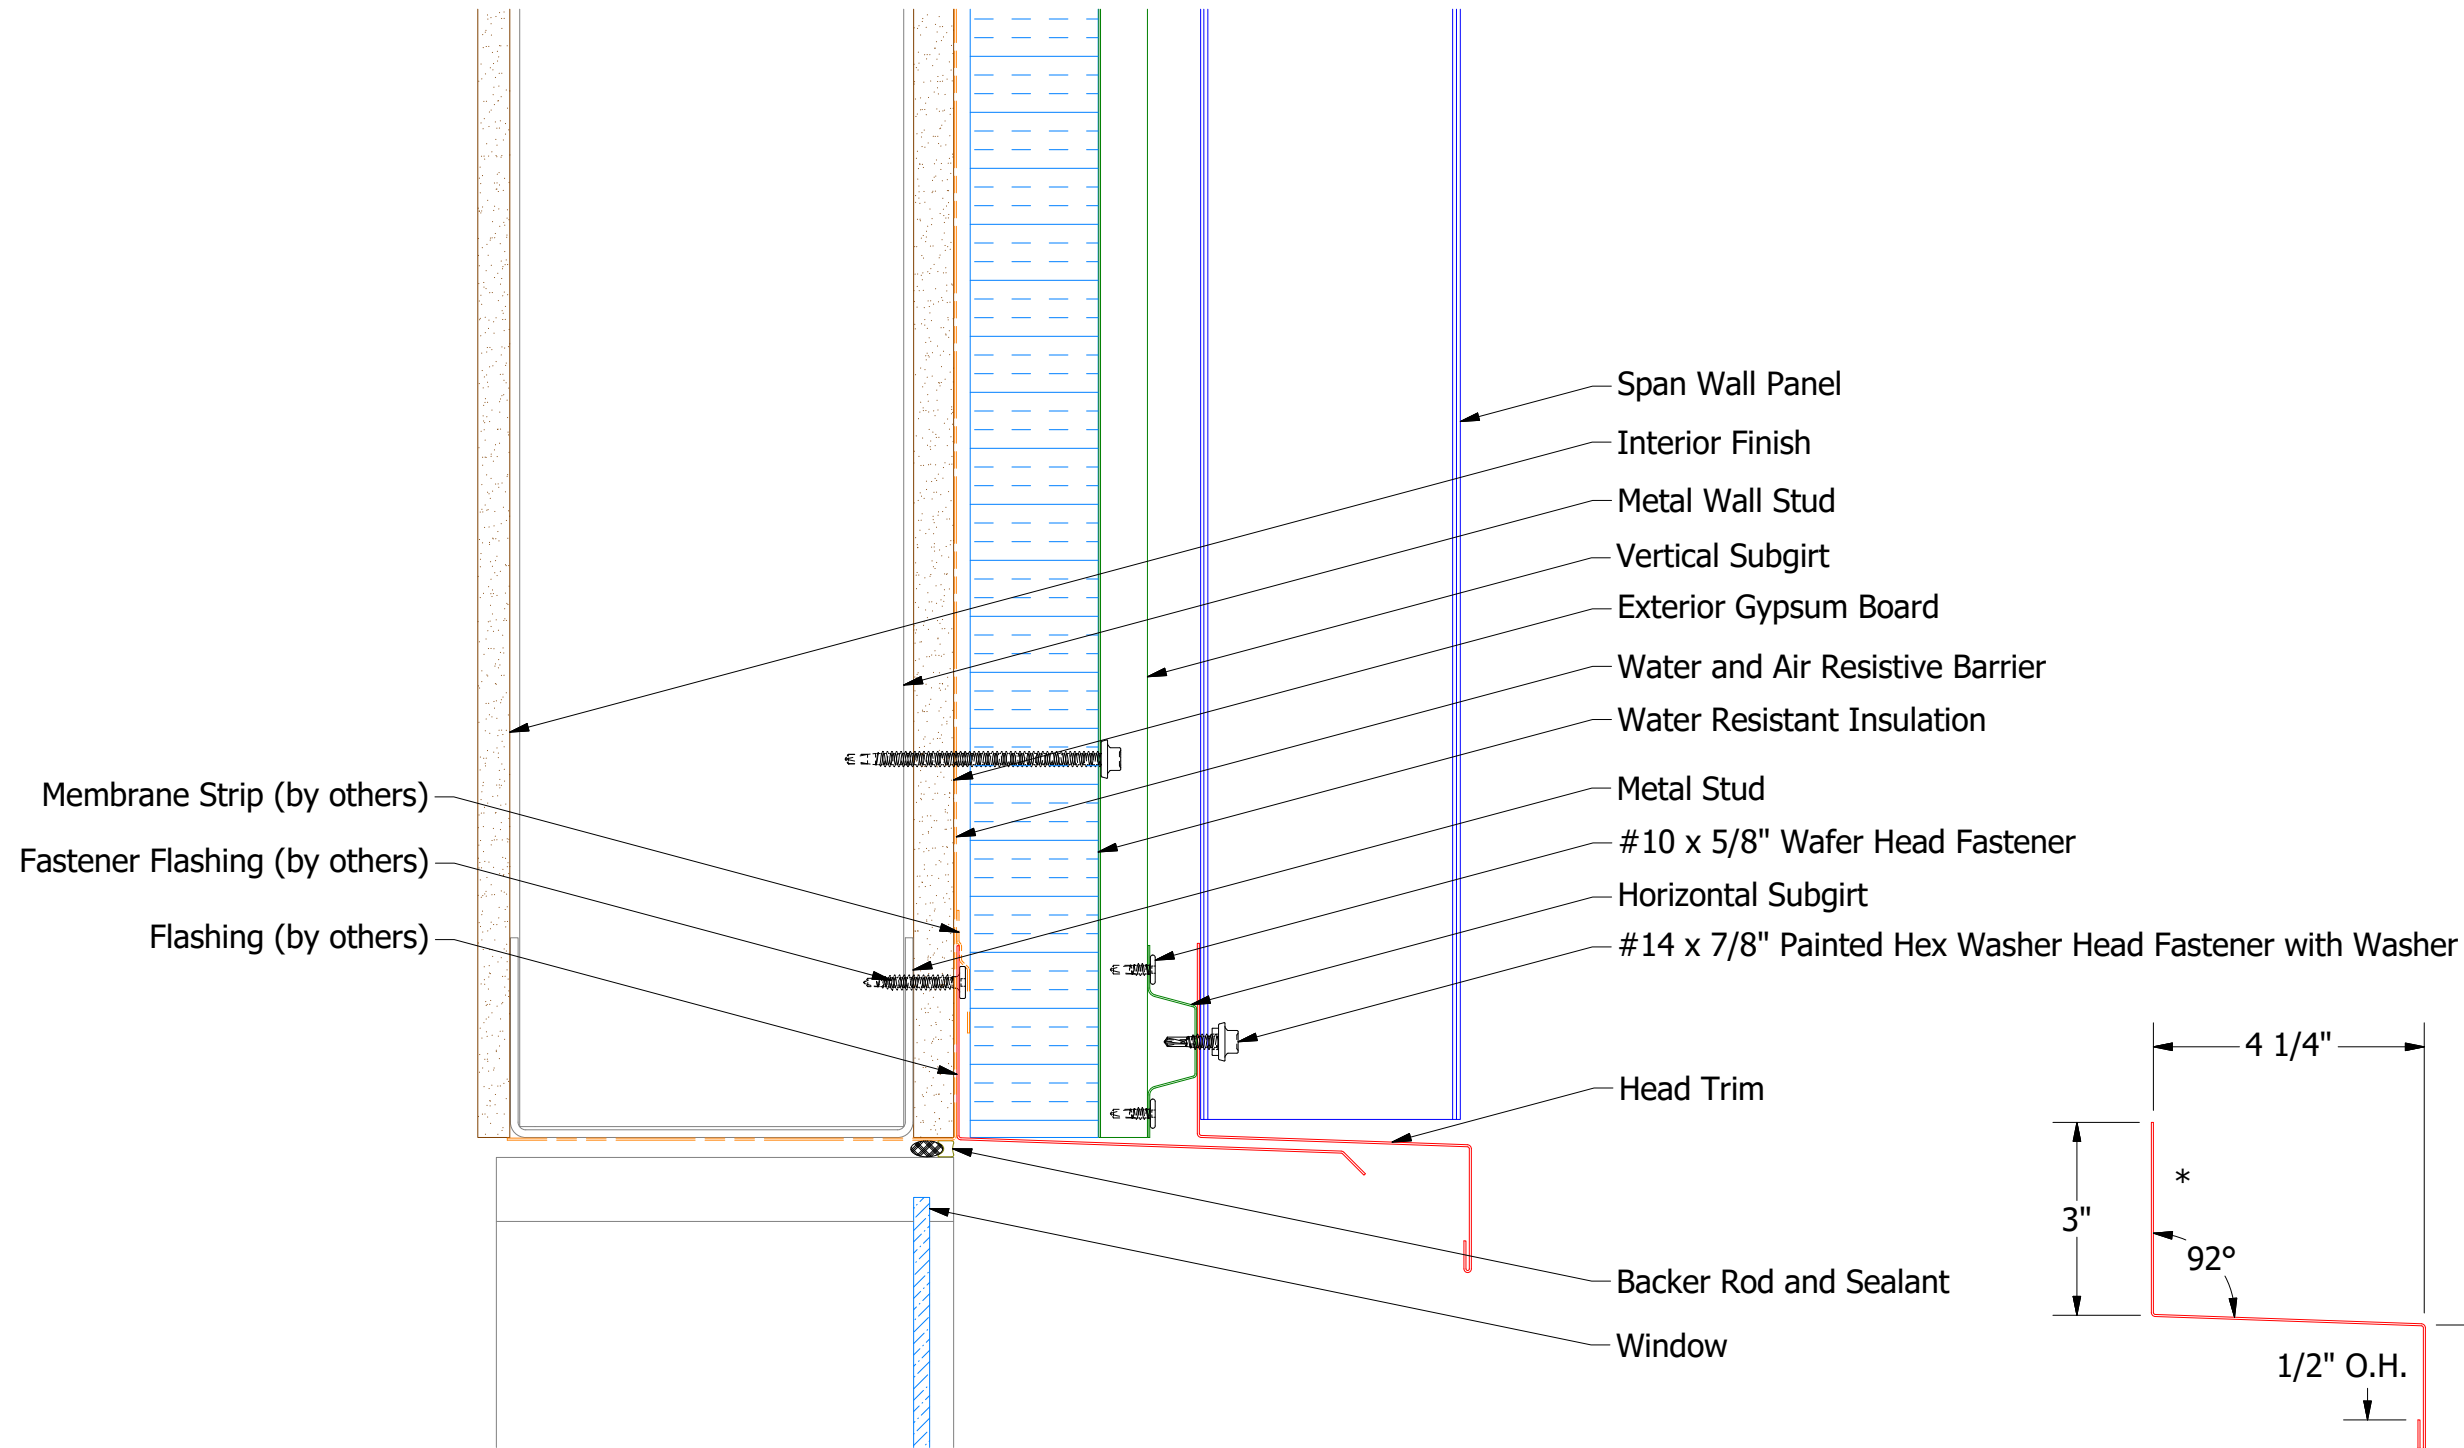

**BSA550-Head Trim**

## 2 Stage Method of Weather Proofing


**ATAS INTERNATIONAL, INC**  
 Allentown PA  
 610-395-8445  
 Mesa AZ  
 480-558-7210

TITLE		Span Wall Panel Head Detail	
DWG. NO.	DR	DATE	3/6/2015
	KRK	APP	DATE
MATERIAL	SH. SIZE	SCALE	X:X
	B		

REV. NO.	DATE	DESCRIPTION OF REVISION	BY	APP