

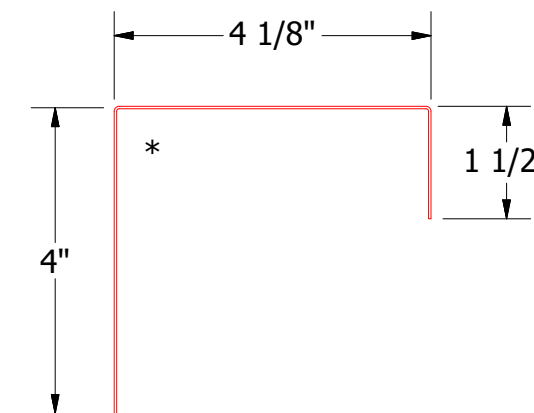
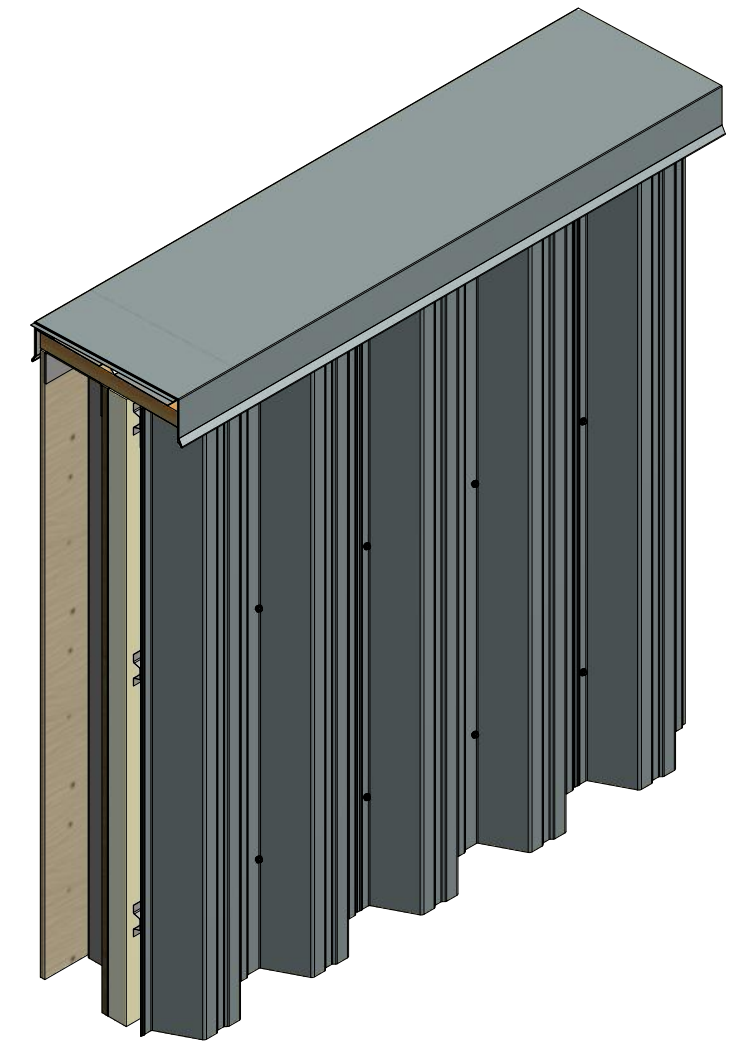


# Vertical Panel

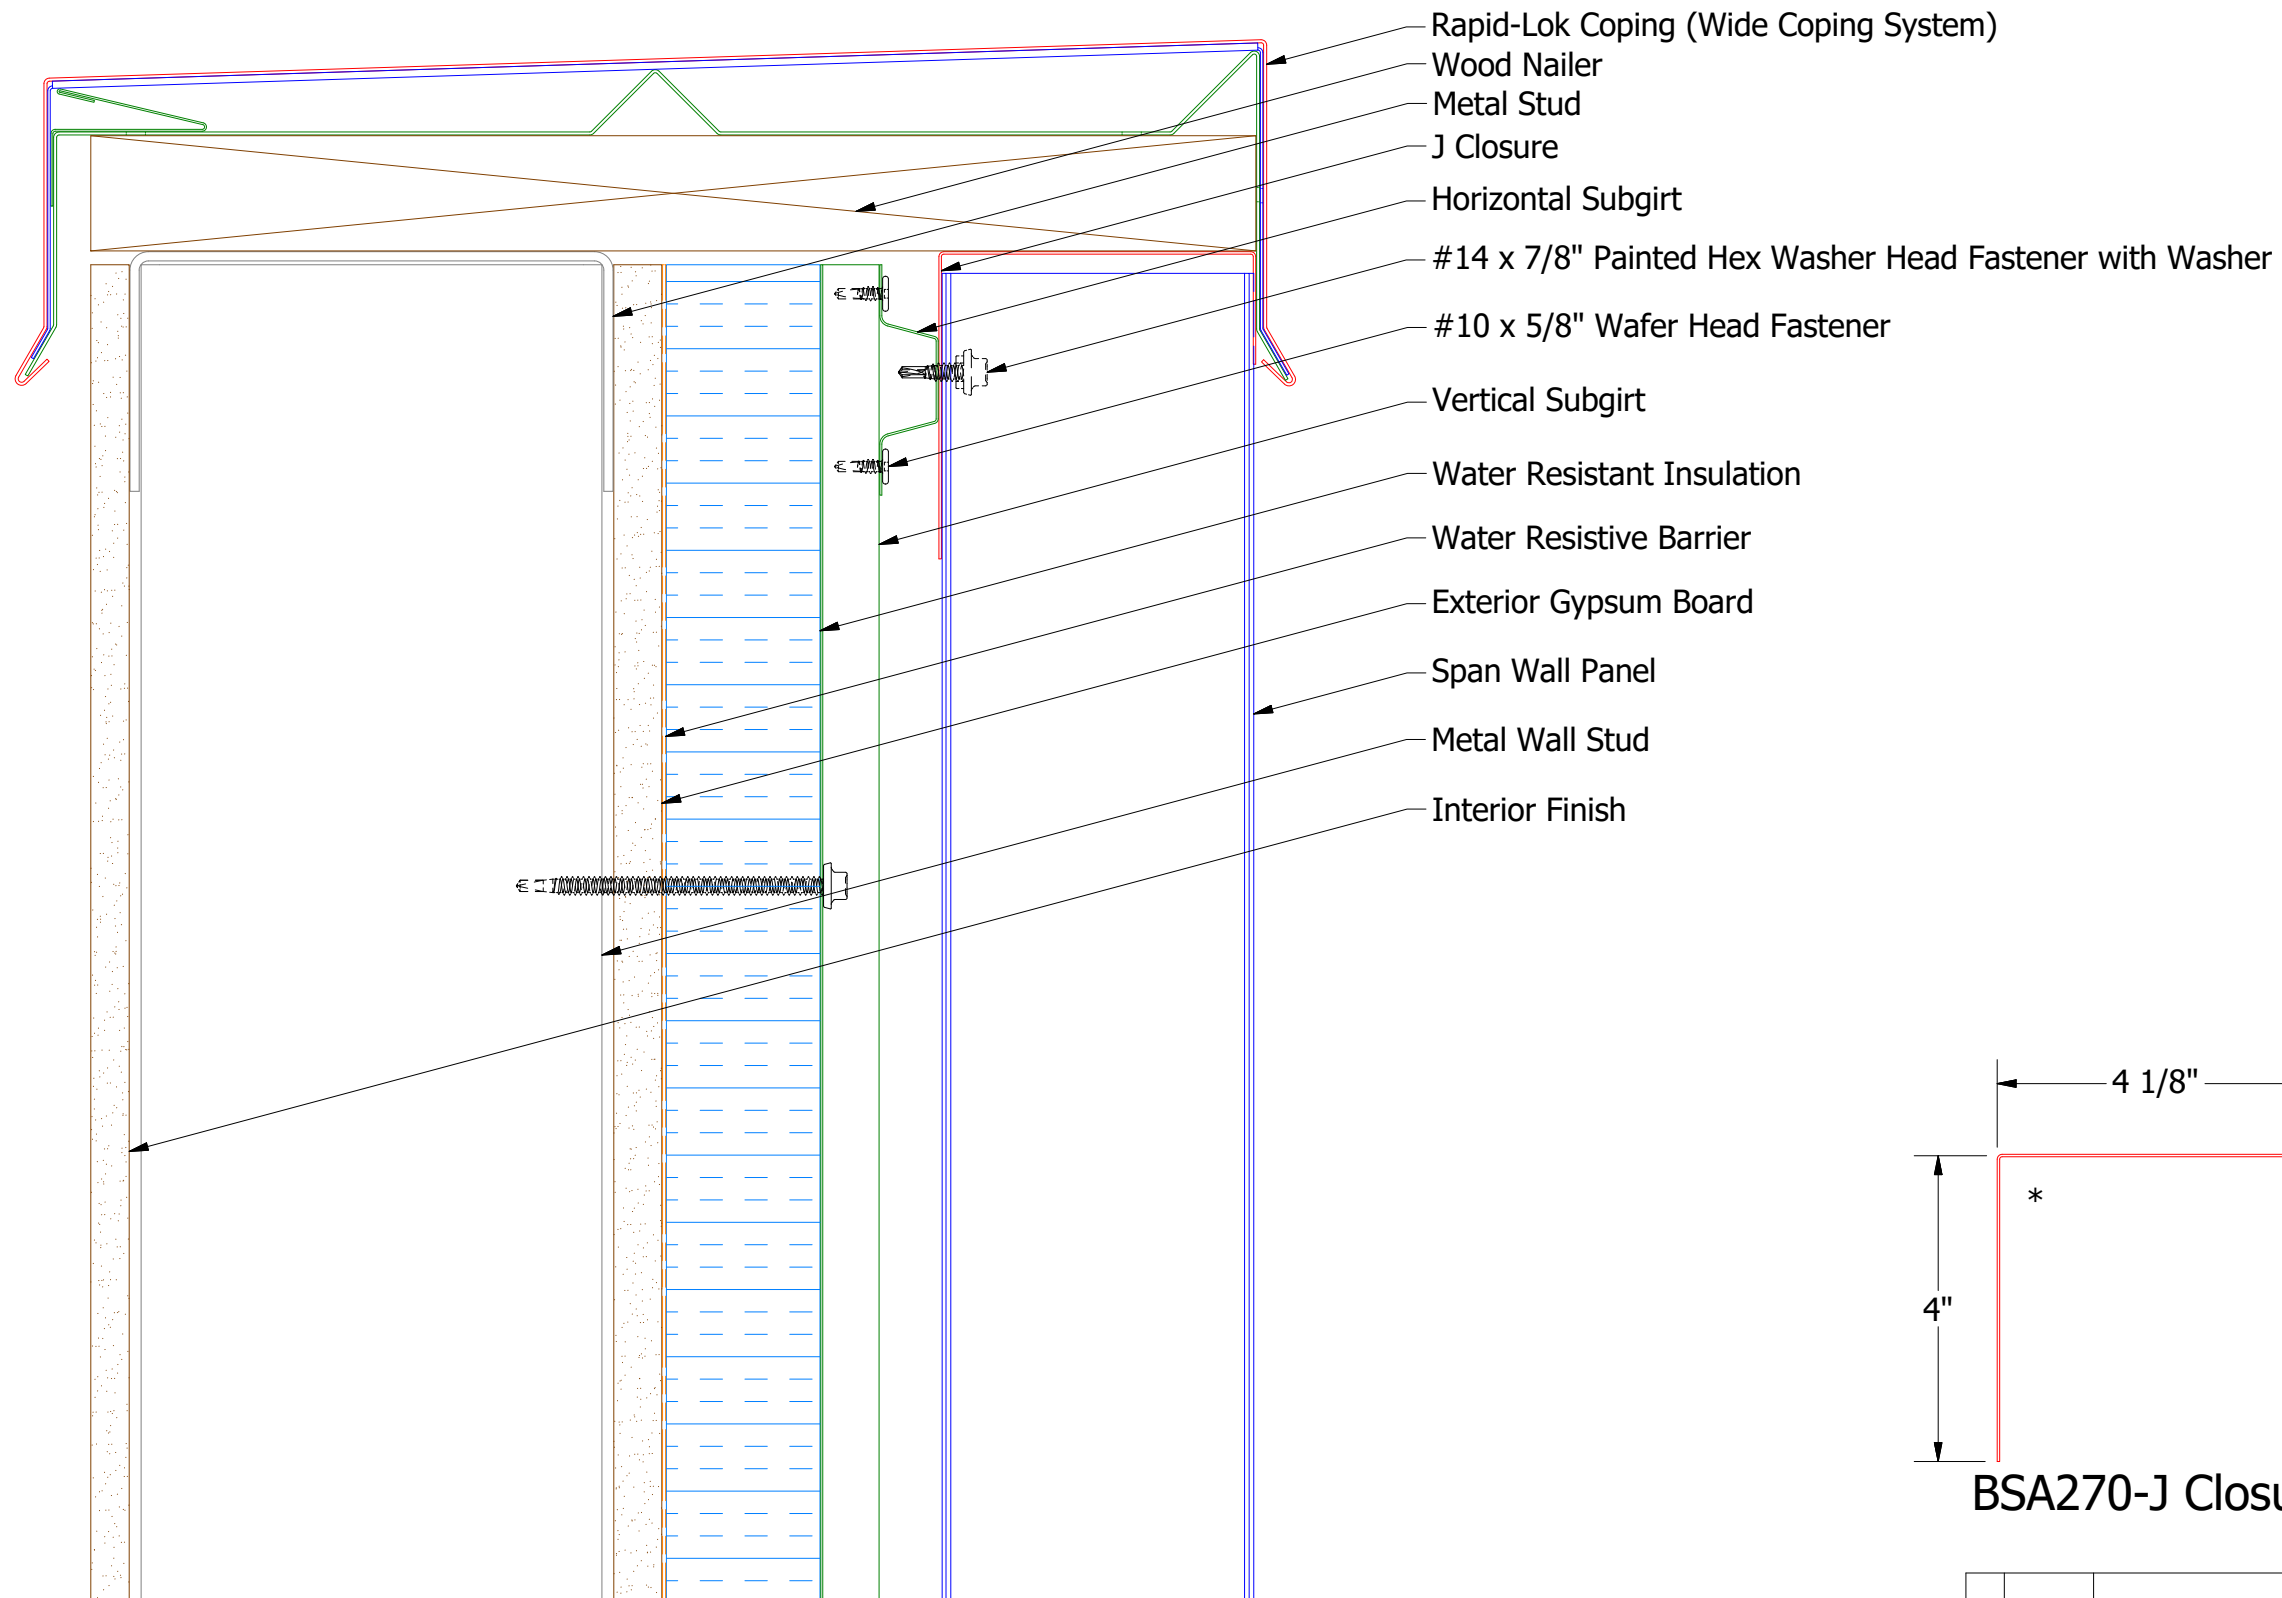

BSA270-J Closure

## 2 Stage Method of Weather Proofing

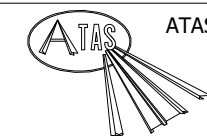

ATAS INTERNATIONAL, INC  
 Allentown PA  
 610-395-8445  
 Mesa AZ  
 480-558-7210

TITLE		Span Wall Top of Wall Detail	
DWG. NO.	DR	DATE	3/9/2015
	KRK	DATE	
MATERIAL	APP	SH. SIZE	B
		SCALE	X:X

REV. NO.	DATE	DESCRIPTION OF REVISION	BY	APP