

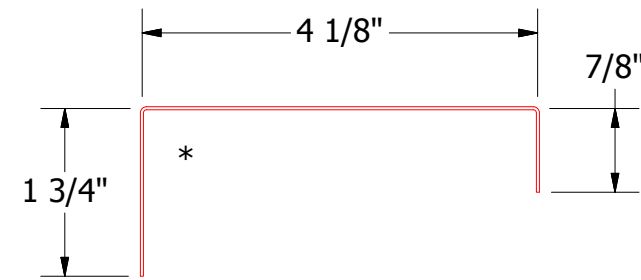
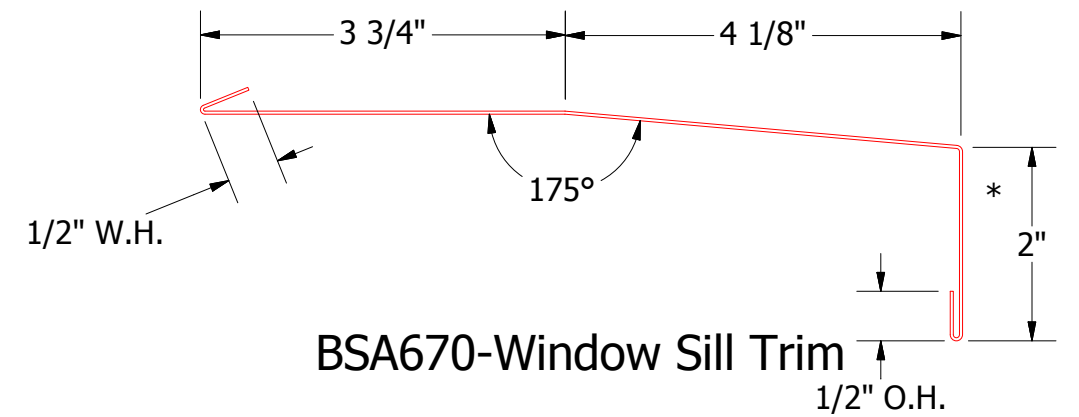
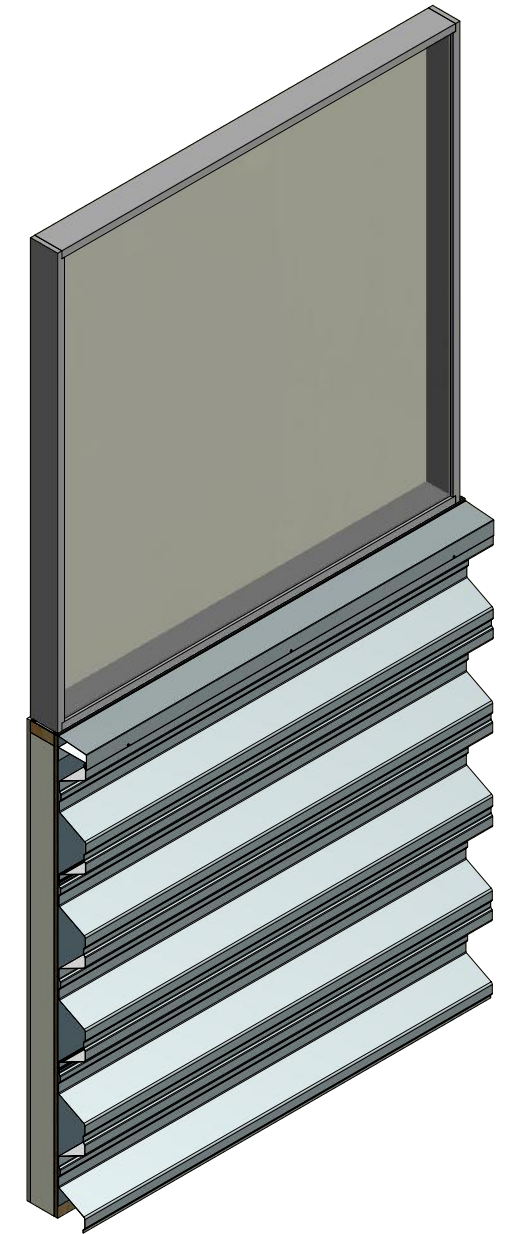


# Horizontal Panel

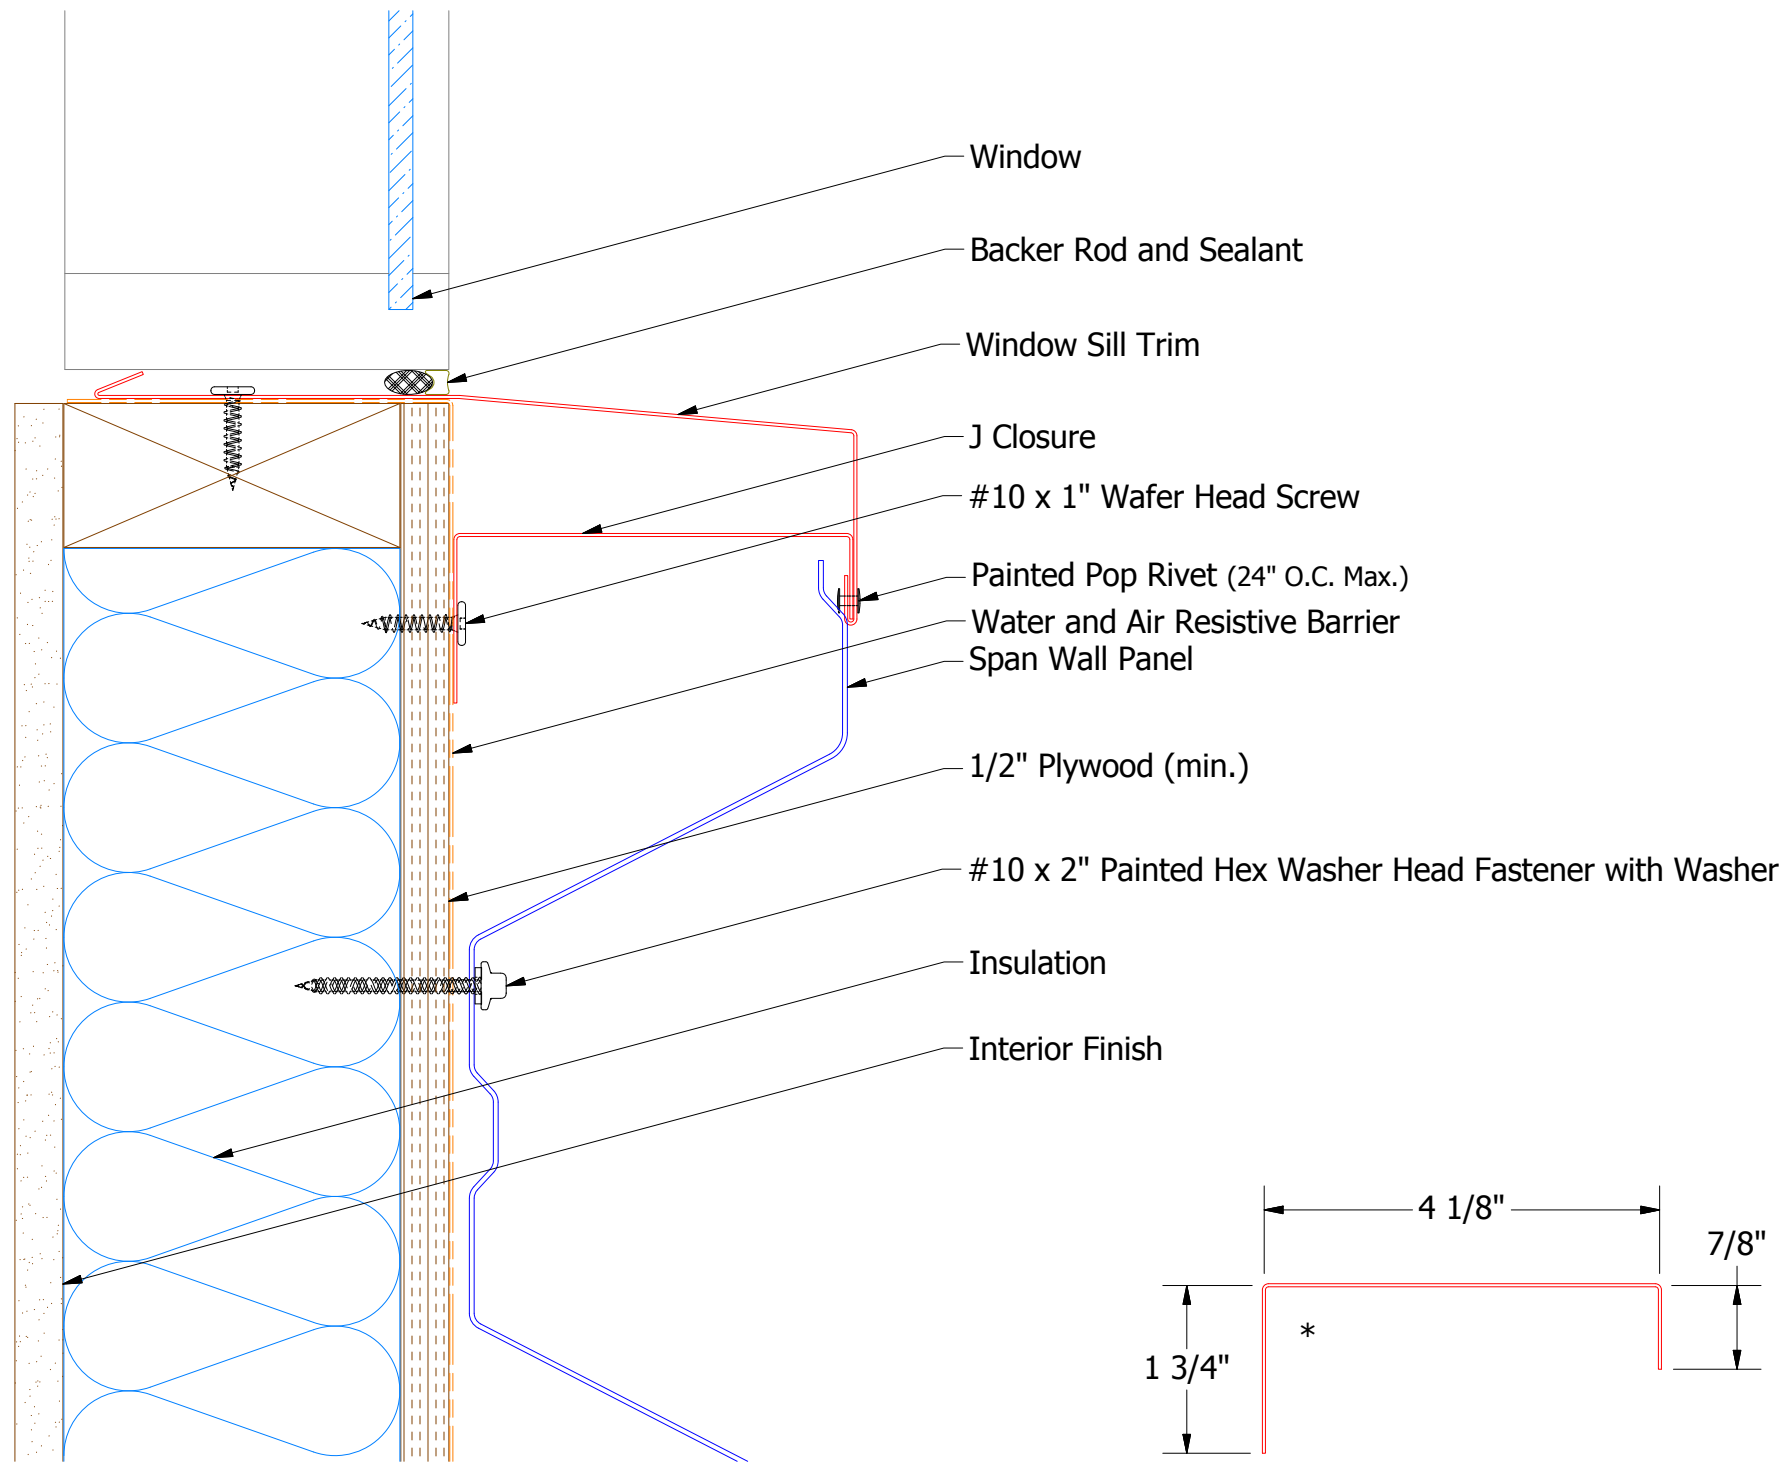

BSA270-J Closure

BSA670-Window Sill Trim

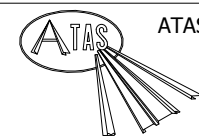

ATAS INTERNATIONAL, INC  
 Allentown PA  
 610-395-8445  
 Mesa AZ  
 480-558-7210

TITLE **Span Wall Window Sill Detail**

REV. NO.	DATE	DESCRIPTION OF REVISION	BY	APP	DWG. NO.	DR	KRK	DATE	3/3/2015
						APP	DAS	DATE	7/26/16
					MATERIAL	SH. SIZE	B	SCALE	X:X