

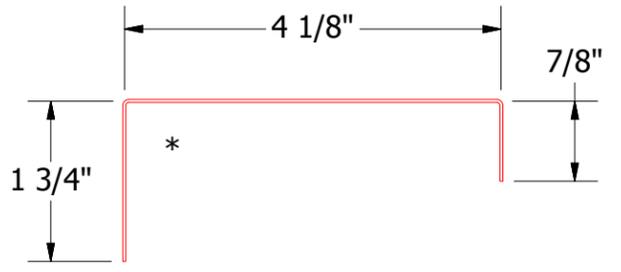
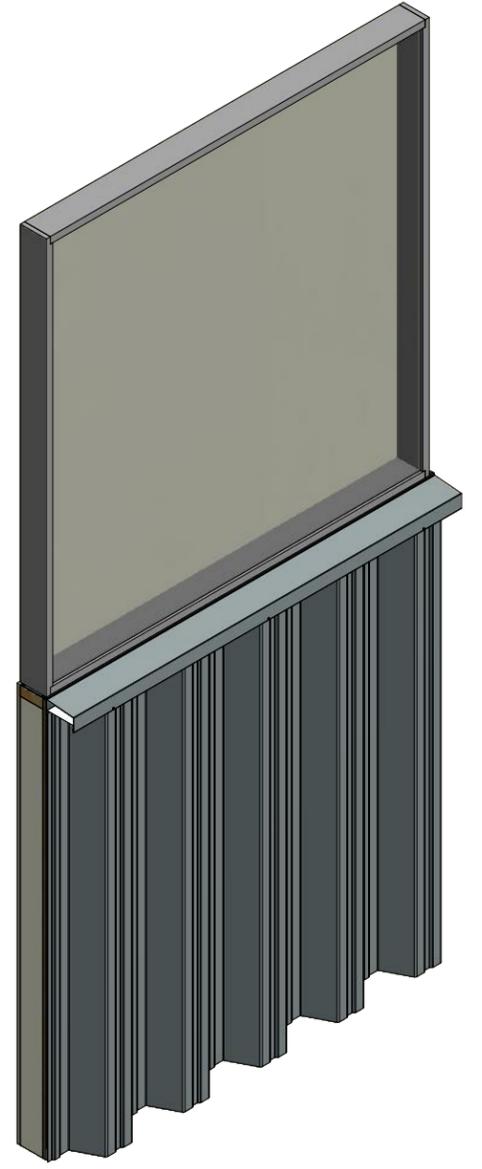


Vertical Panel

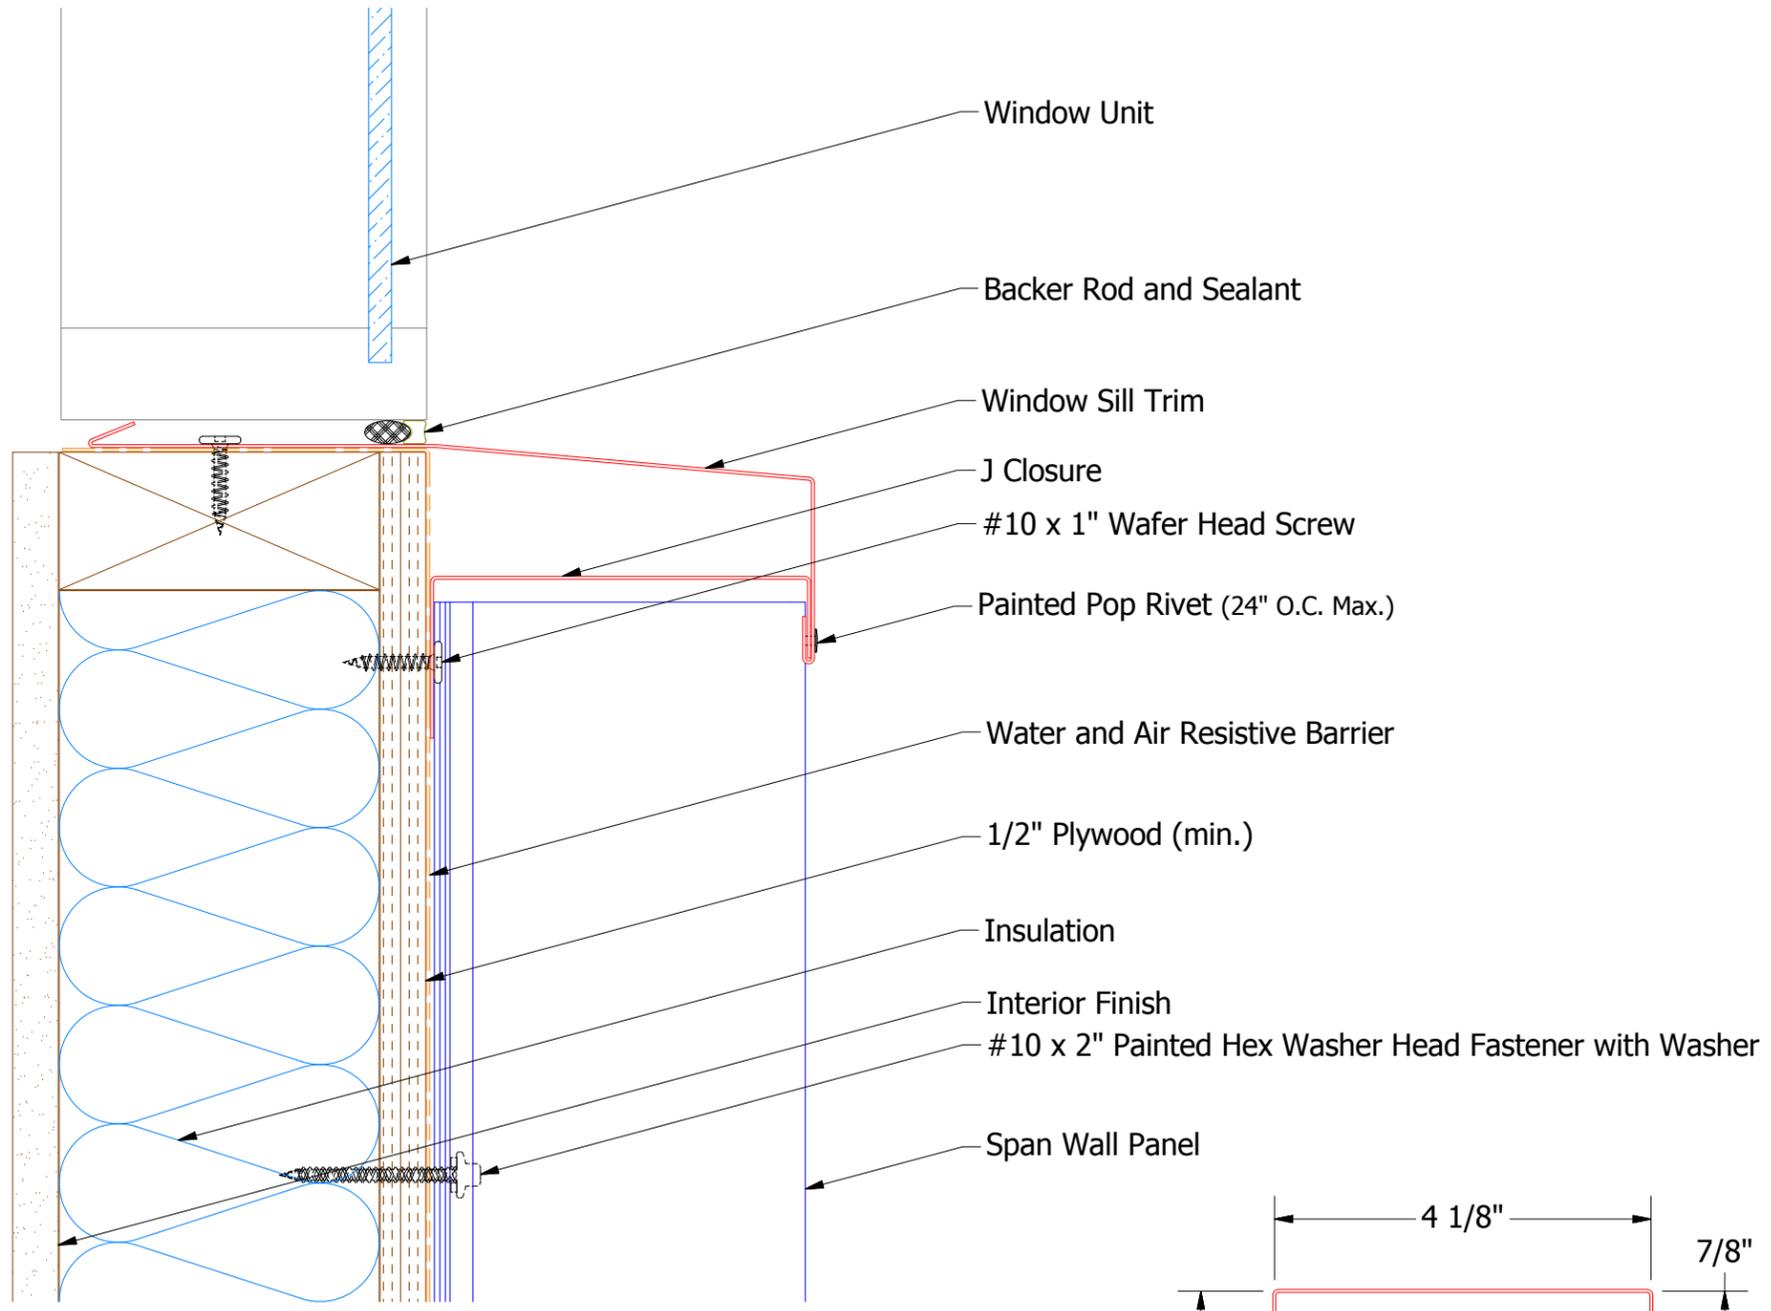

BSA270-J Closure

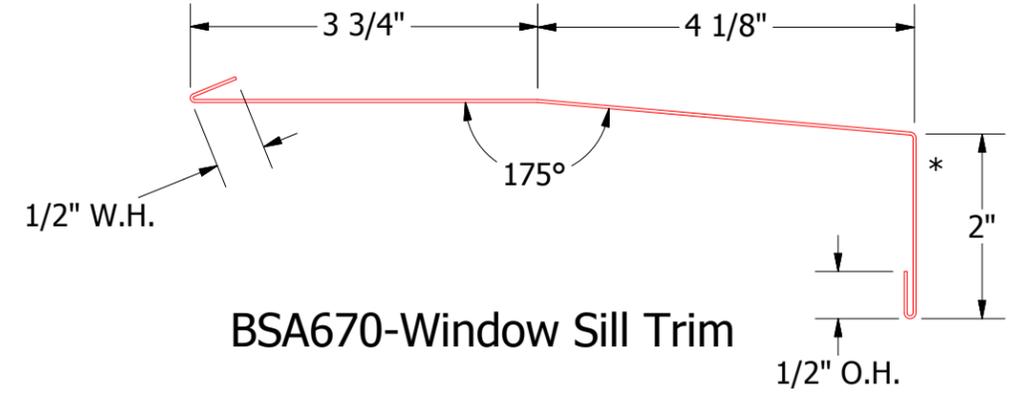

BSA670-Window Sill Trim

ATAS ATAS INTERNATIONAL, INC
 Allentown PA
 610-395-8445
 Mesa AZ
 480-558-7210

TITLE		Span Wall Window Sill Detail	
DWG. NO.	DR	KRK	DATE 3/3/2015
MATERIAL	APP	DAS	DATE 7/26/16
REV. NO.	DATE	DESCRIPTION OF REVISION	BY APP
			SH. SIZE B SCALE X:X