
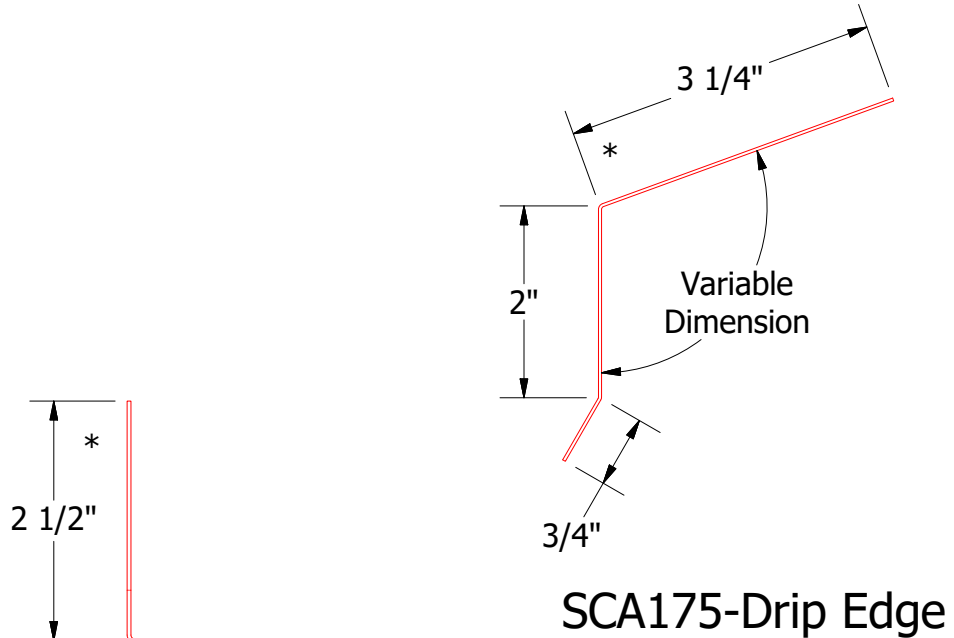
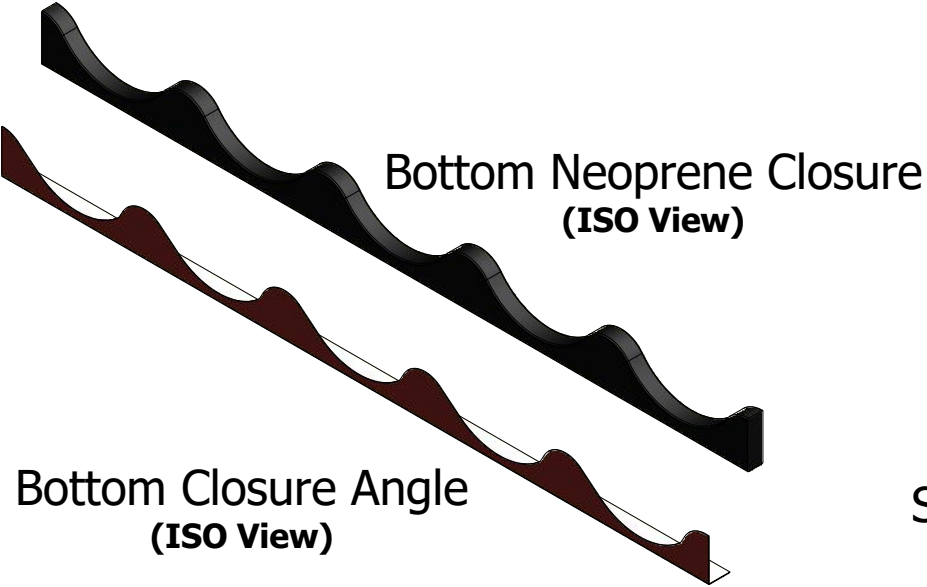
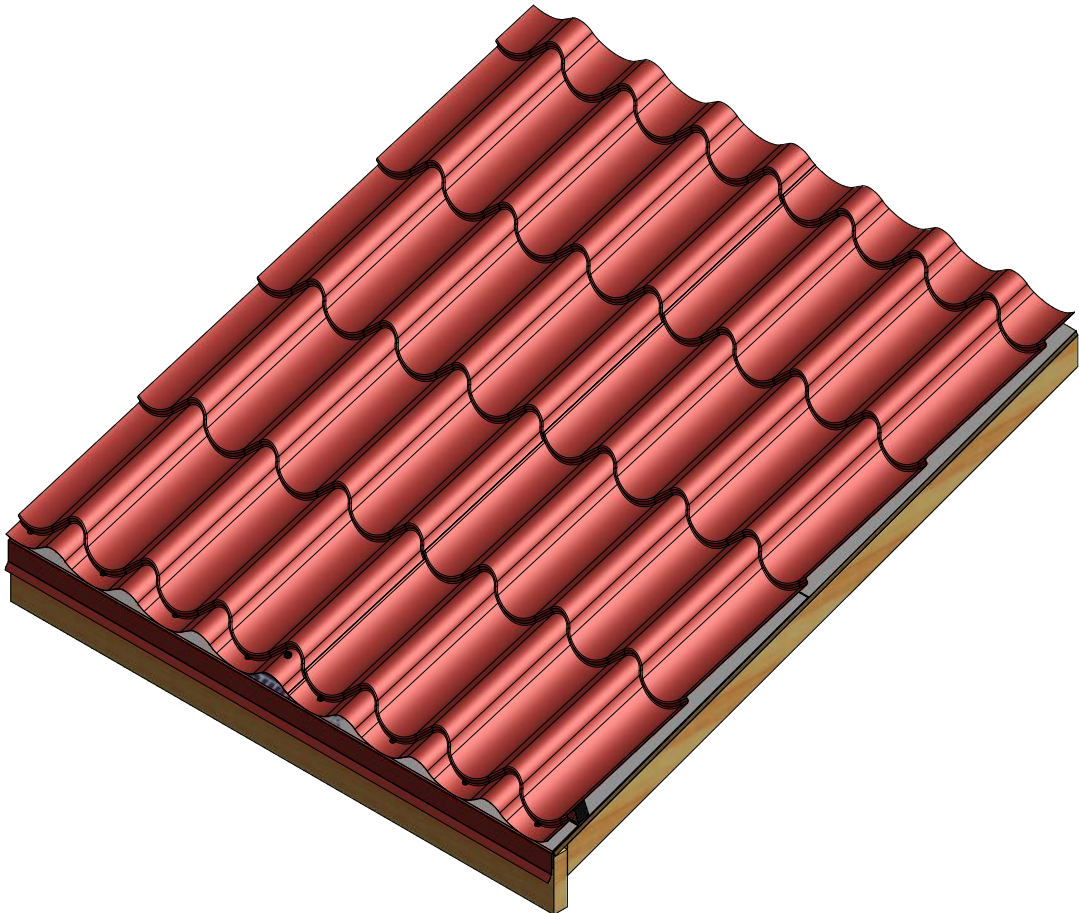


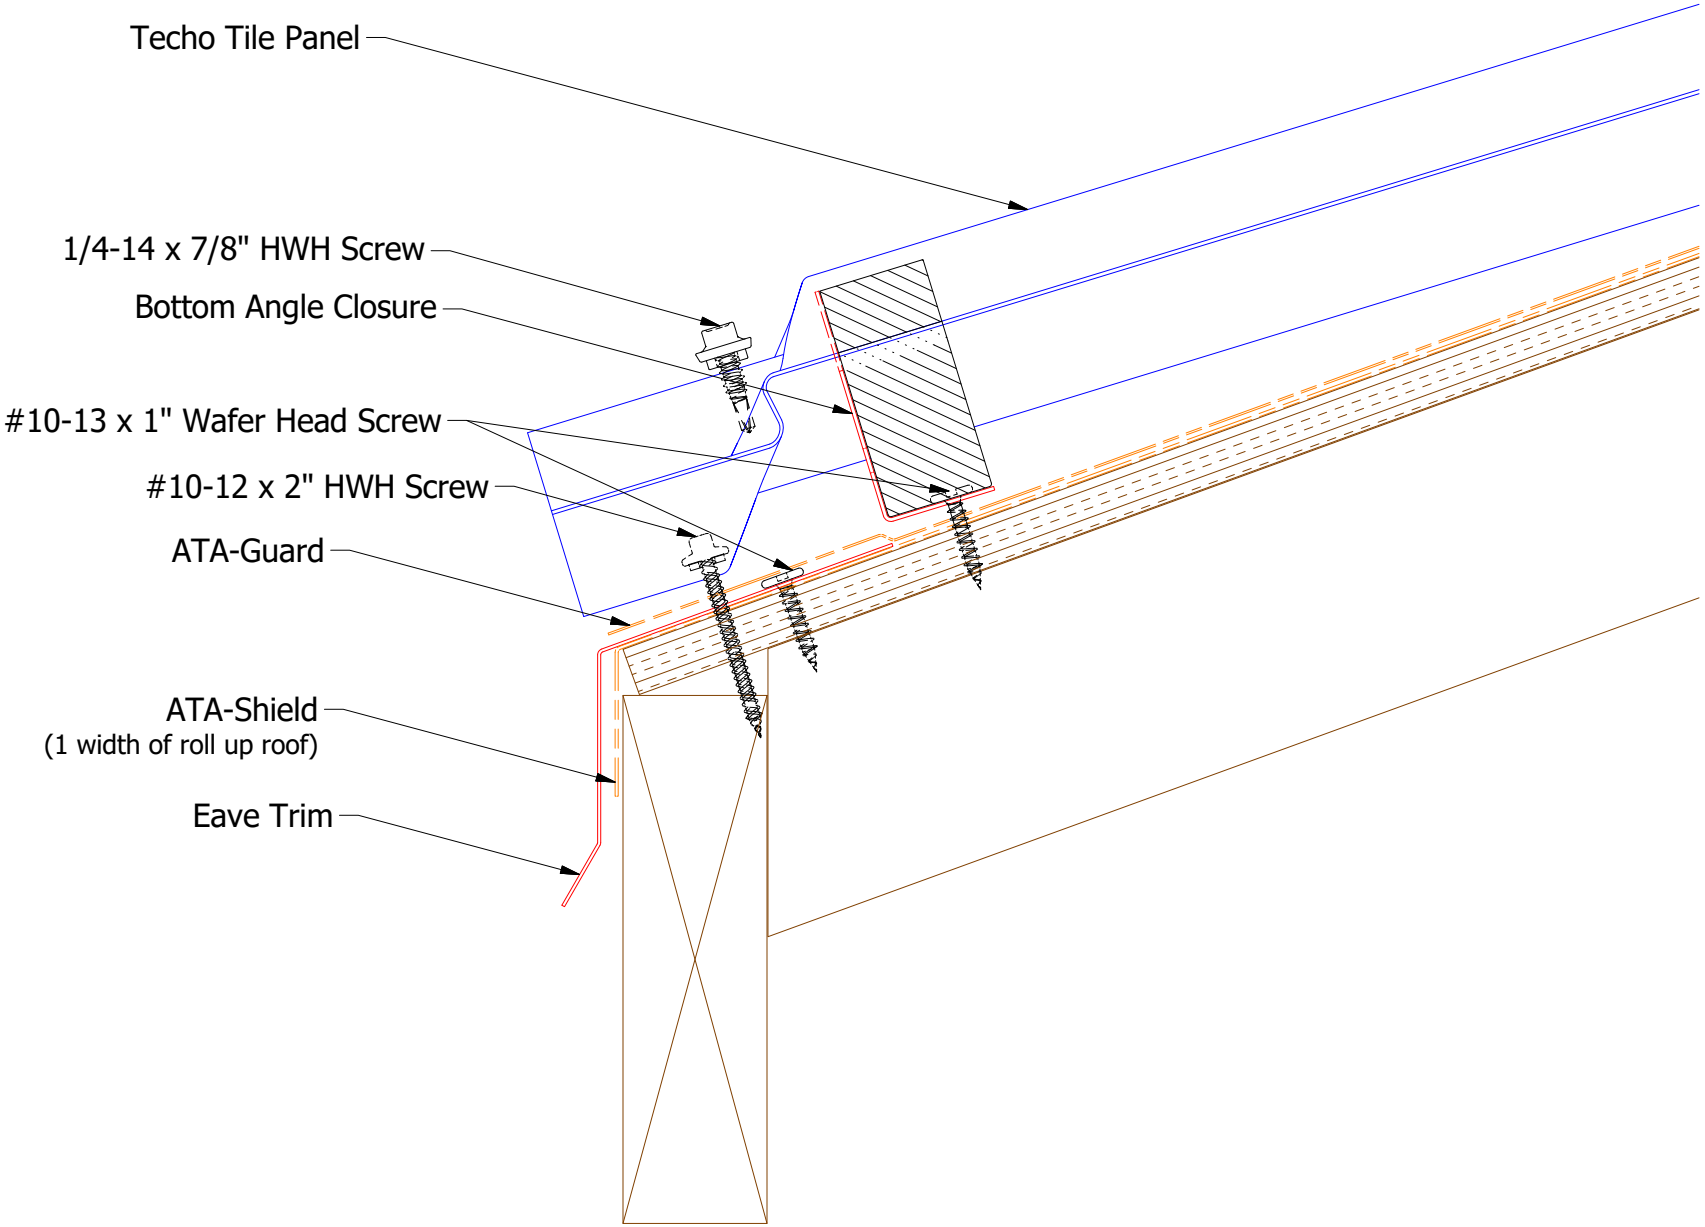

SCA711-Bottom Closure Angle

SCA175-Drip Edge

Note: * denotes color side.

				ATAS INTERNATIONAL, INC Allentown PA 610-395-8445 Mesa AZ 480-558-7210			
				TITLE Techo Tile Eave Detail			
02	6/12/2019	Updated Substrate	AJZ	KRK	DWG. NO.	DR	DATE 12/3/2014
01	10/10/2016	Updated bottom Closure Angle Location	DMR	DAS	APP	KRK	DATE
REV. NO.	DATE	DESCRIPTION OF REVISION	BY	APP	MATERIAL	SH. SIZE B	SCALE X:X