

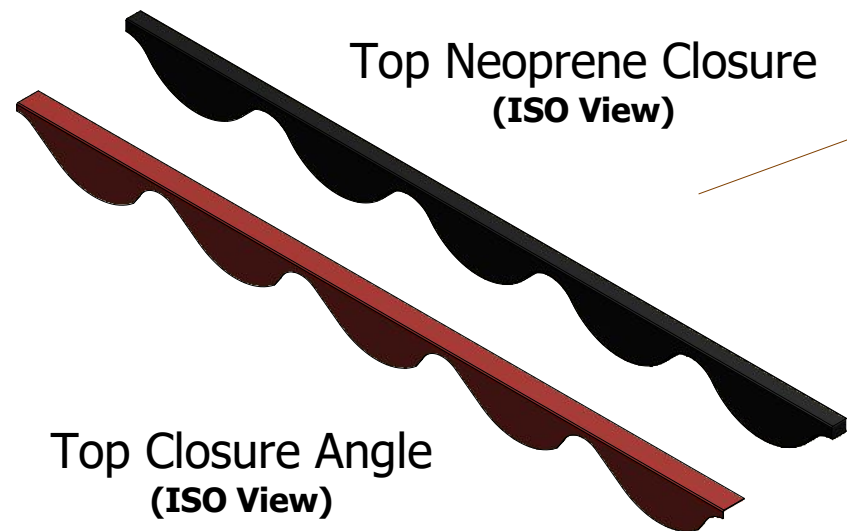
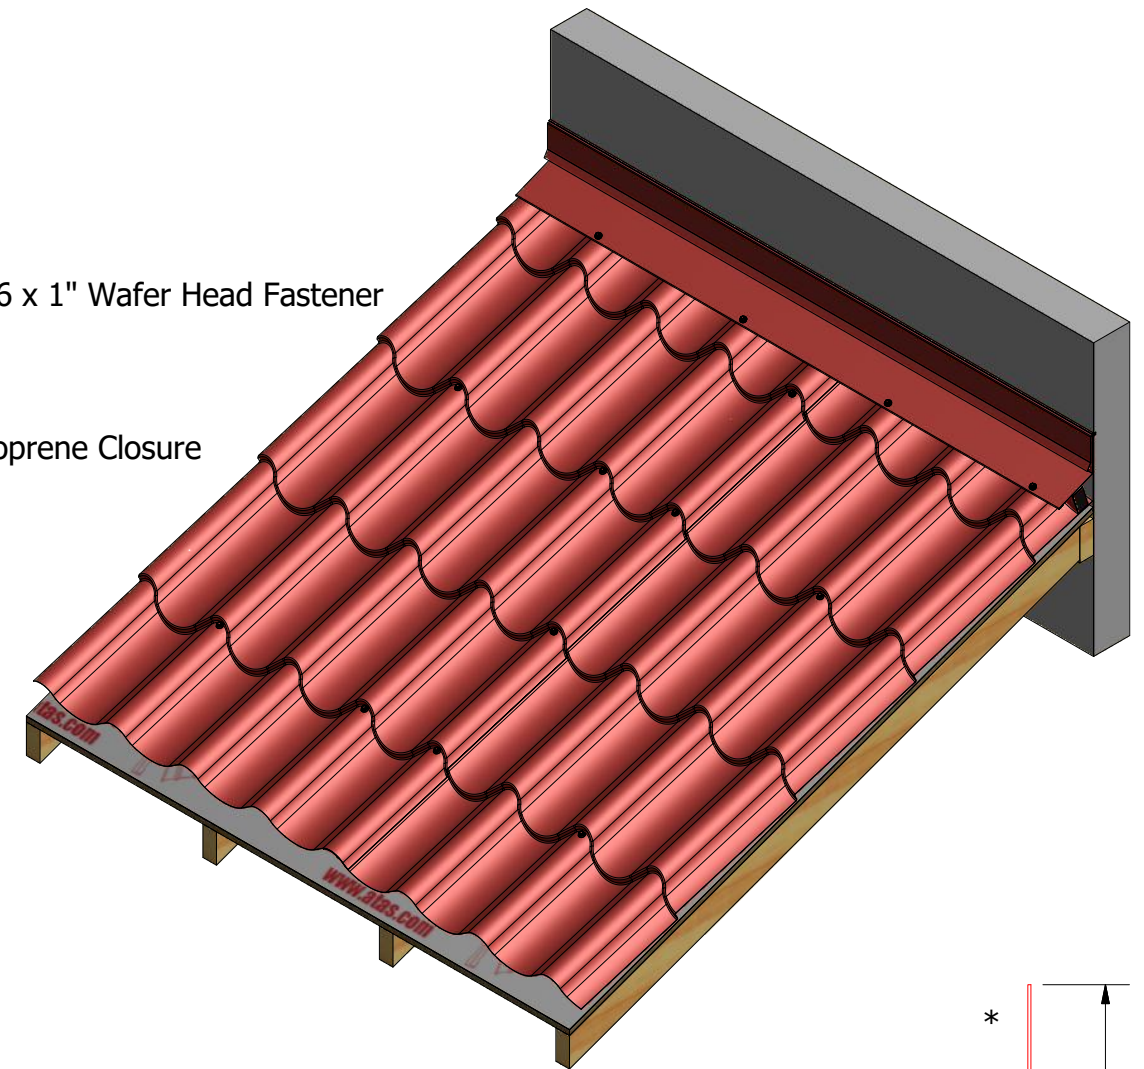
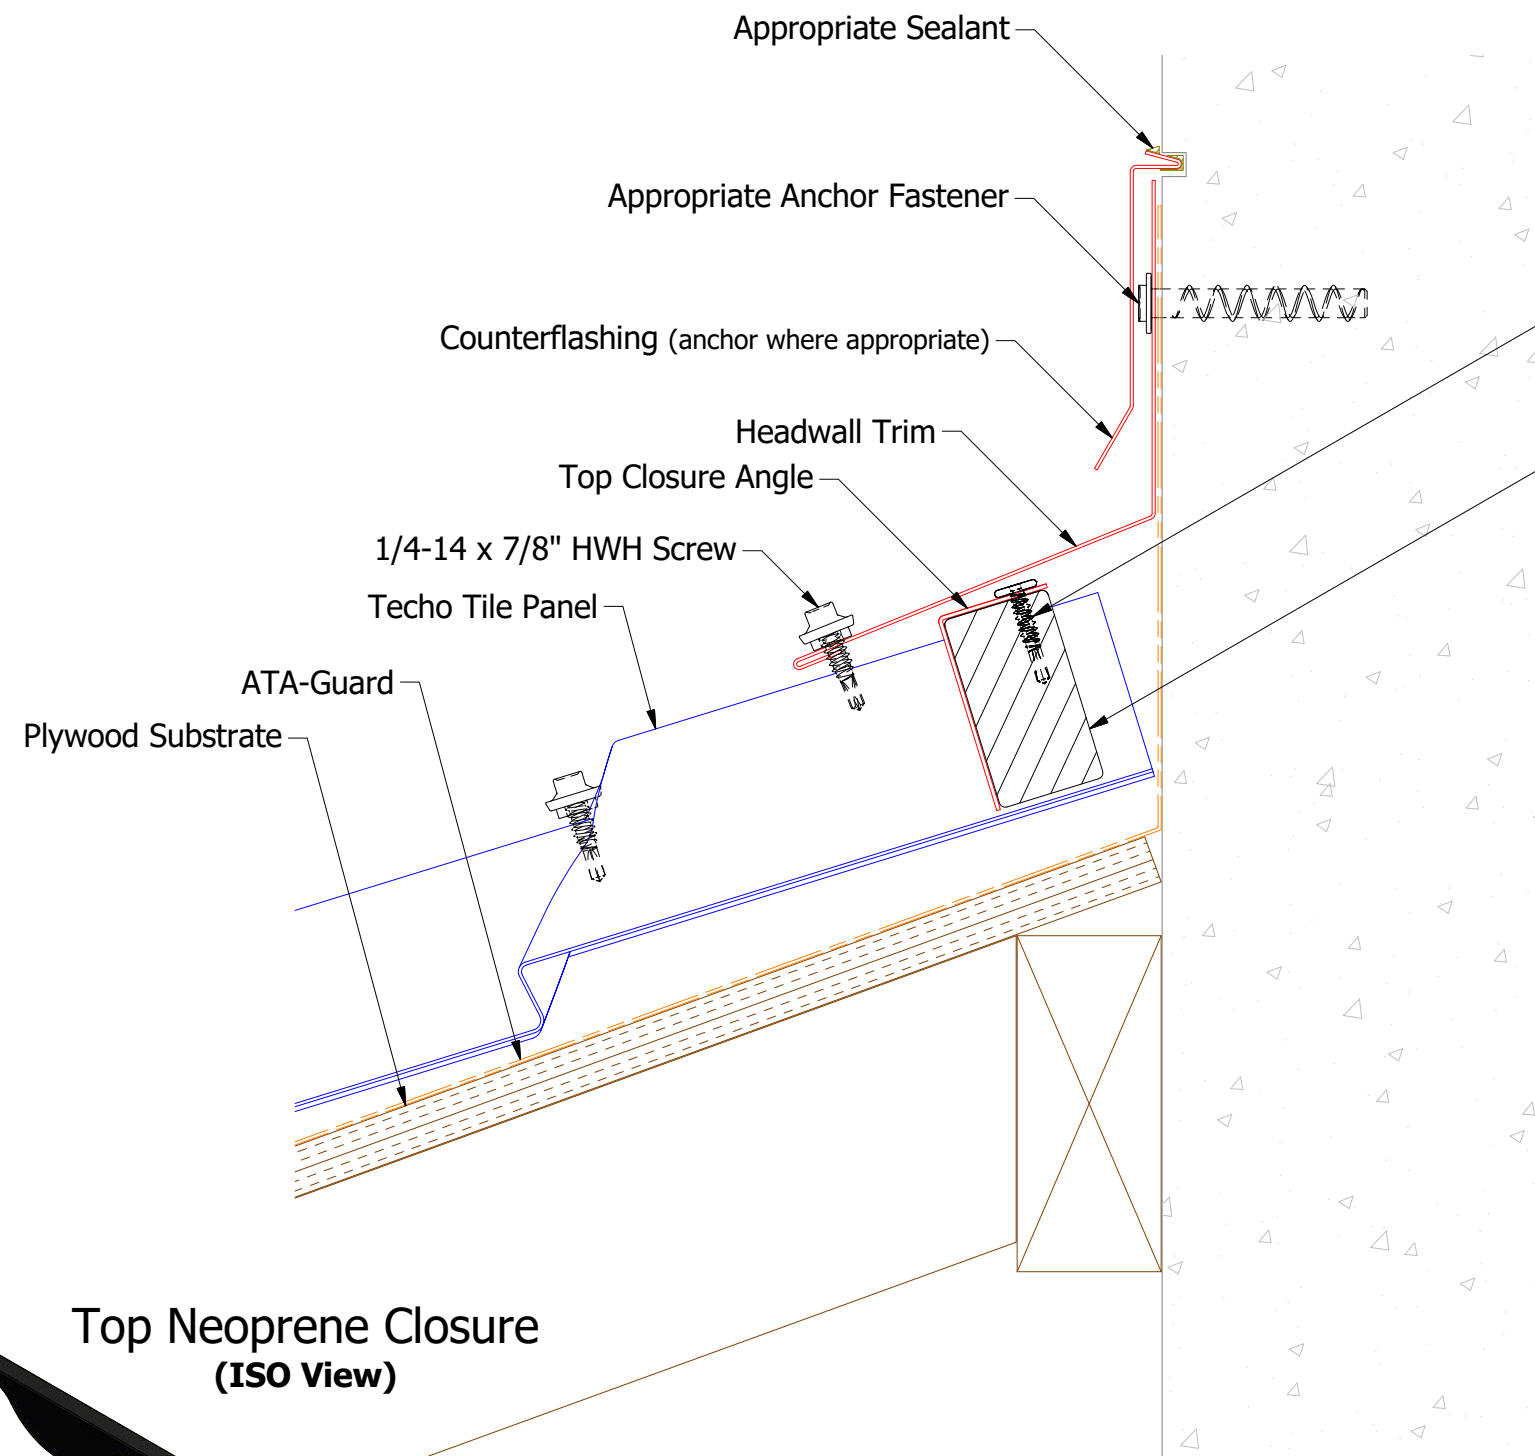


SCA710-Top Closure Angle

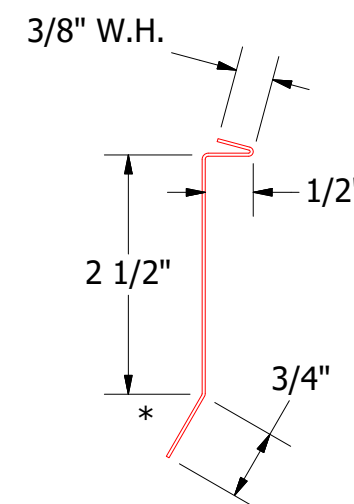

SCA980-Counterflashing

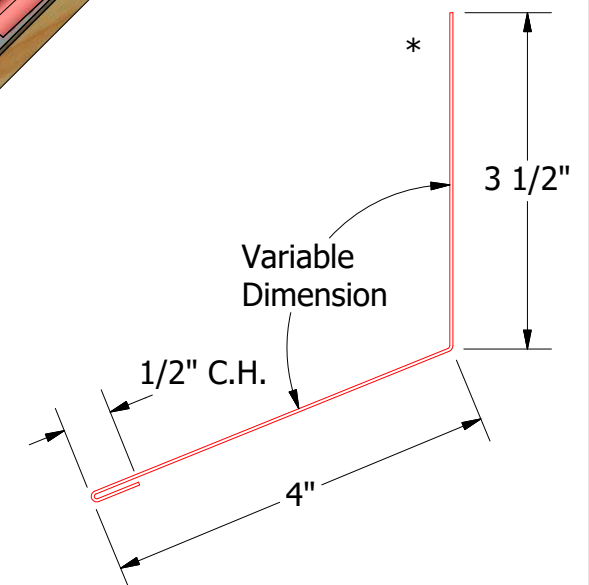

SCA500-Headwall Trim

		ATAS INTERNATIONAL, INC Allentown PA 610-395-8445 Mesa AZ 480-558-7210	
TITLE Techo Tile Headwall Detail			
DWG. NO.		DR KRK	DATE 12/4/2014
MATERIAL		APP	DATE
		SH. SIZE B	SCALE X:X

Note: * denotes color side.