
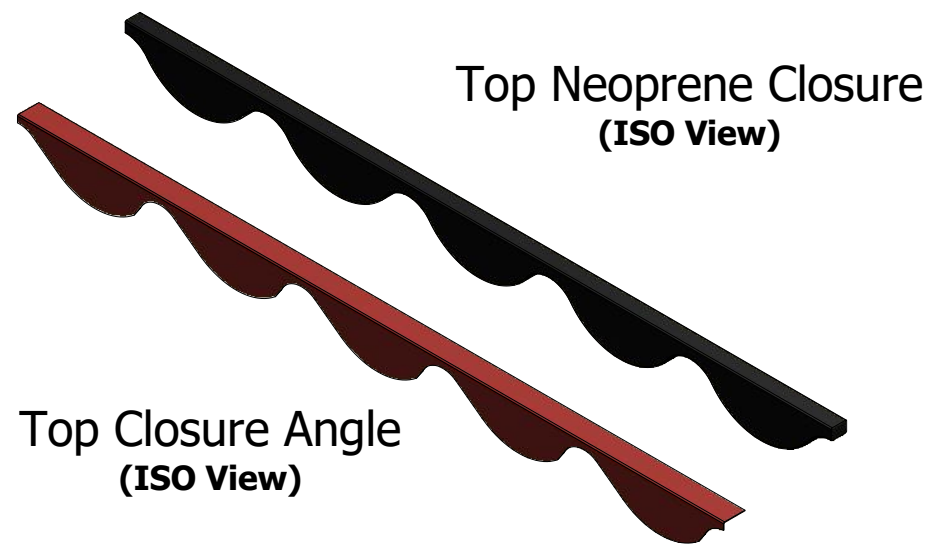
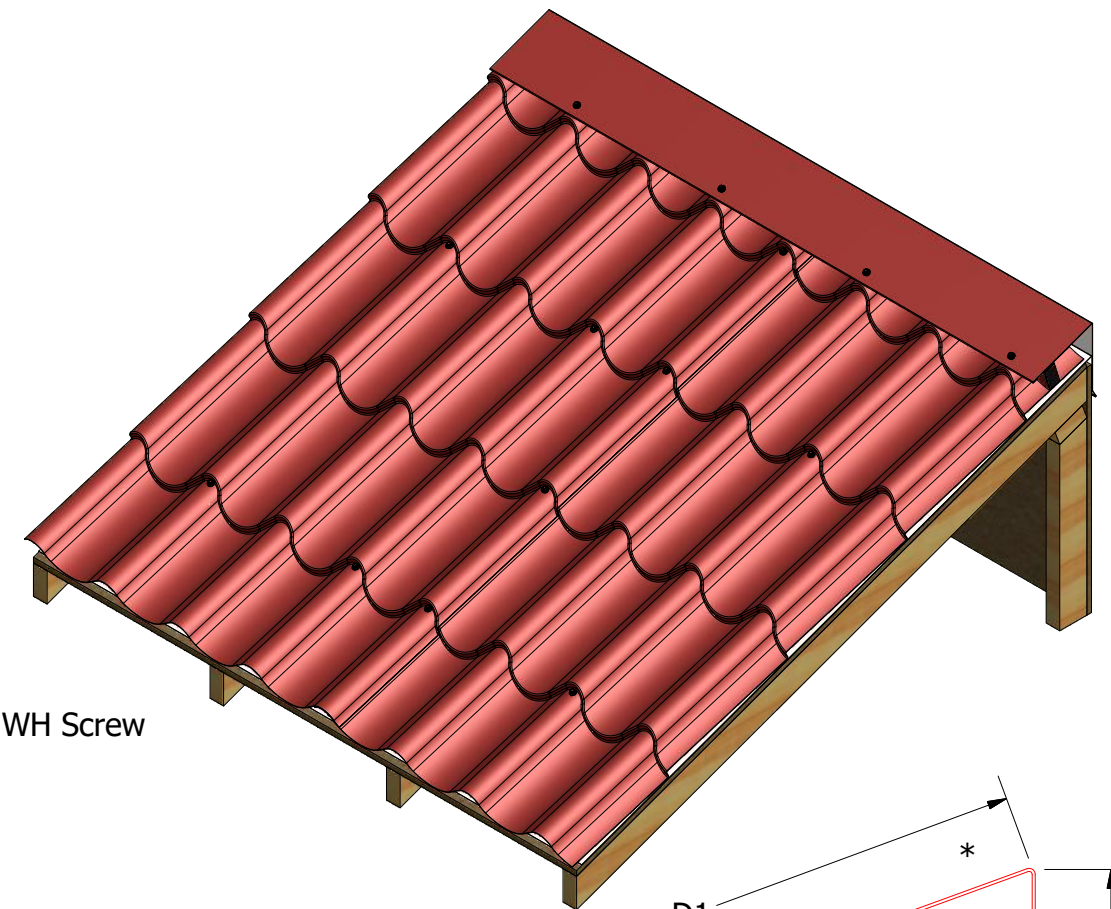
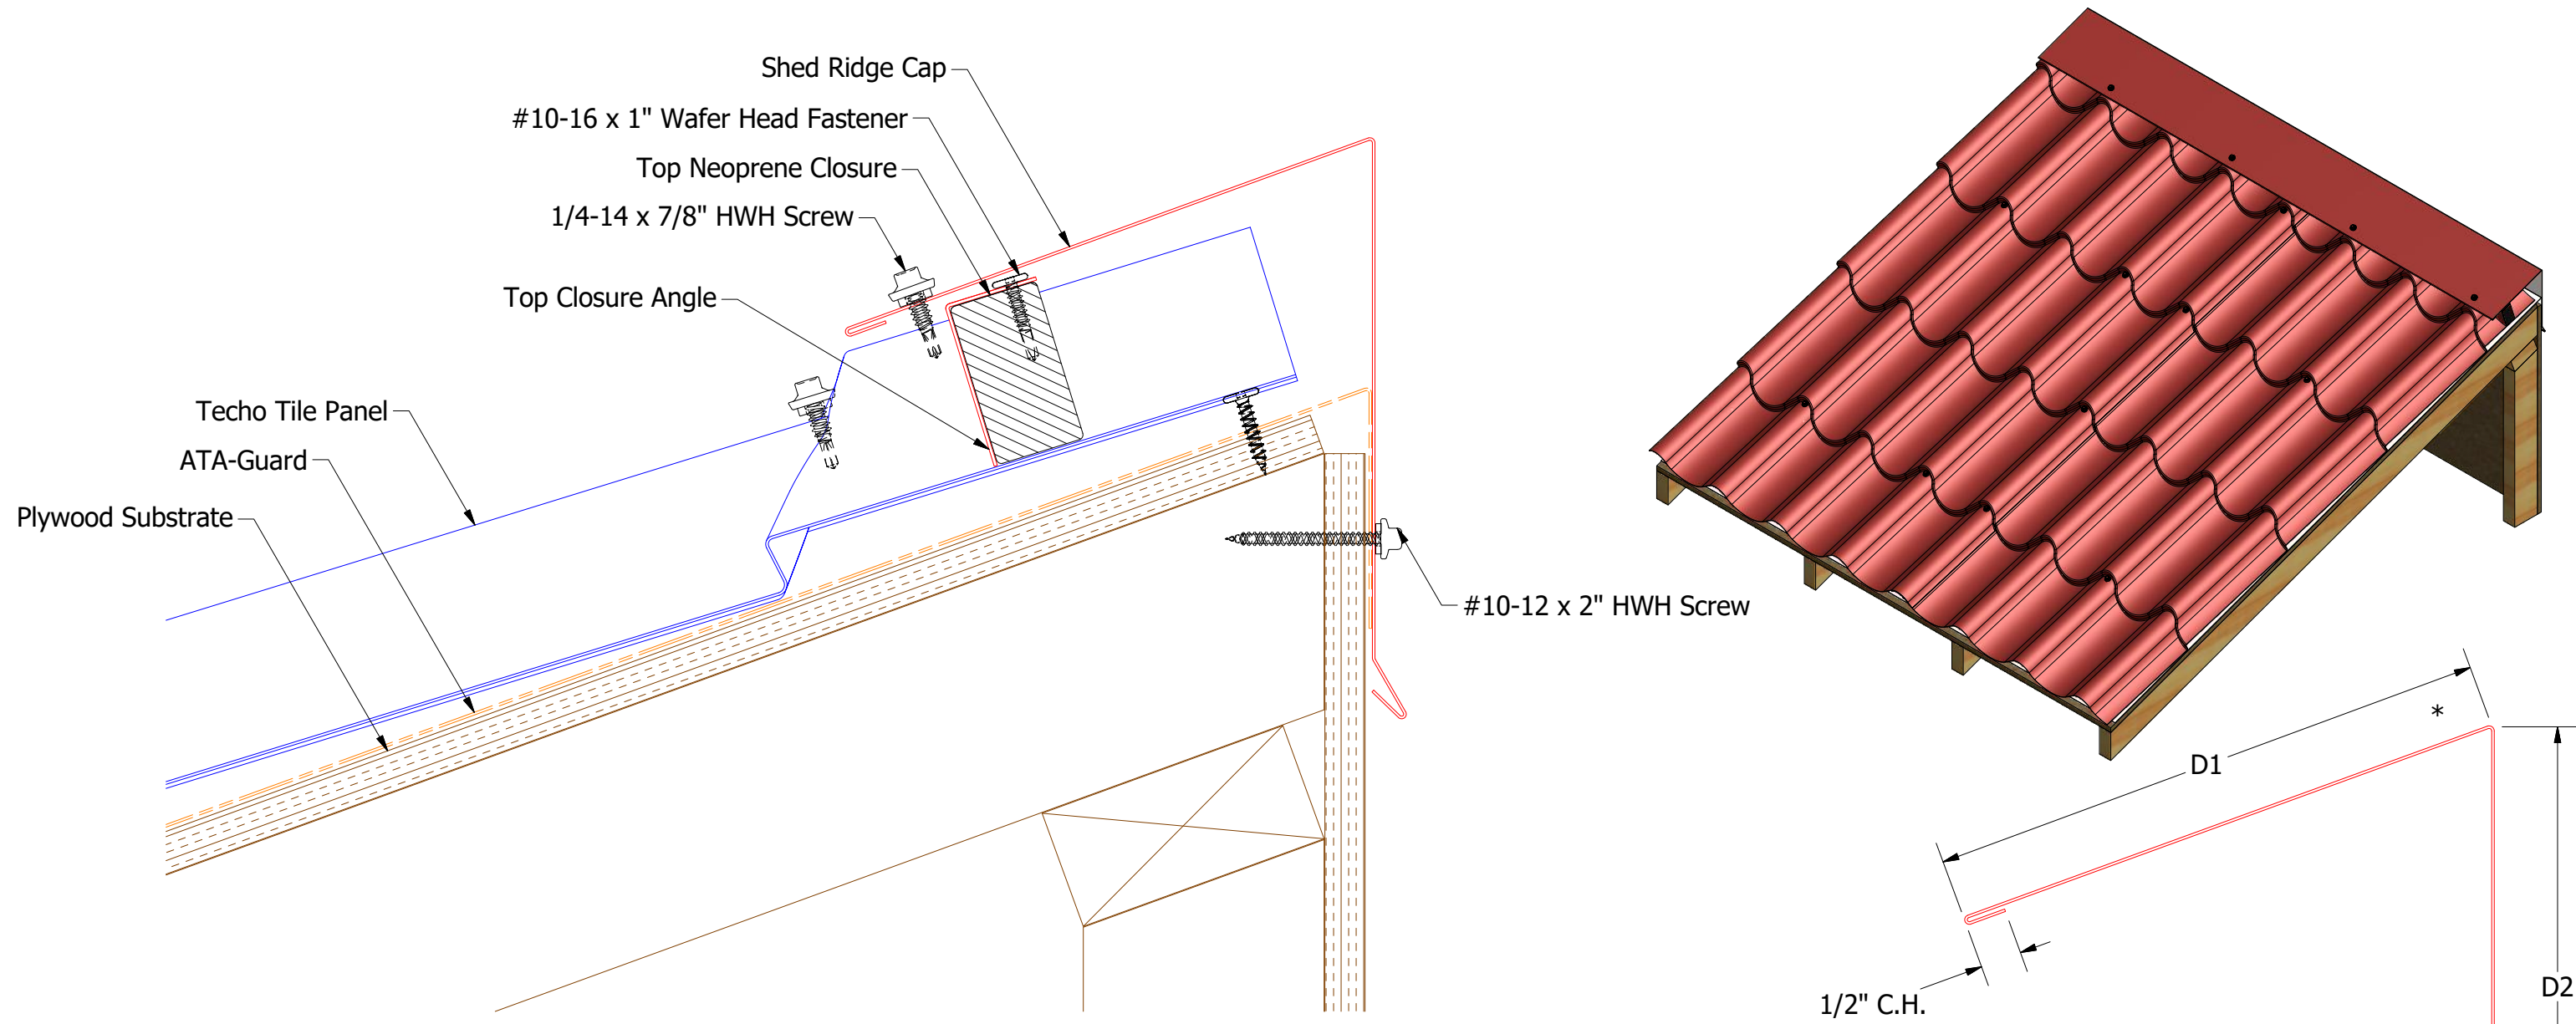



SCA710-Top Closure Angle

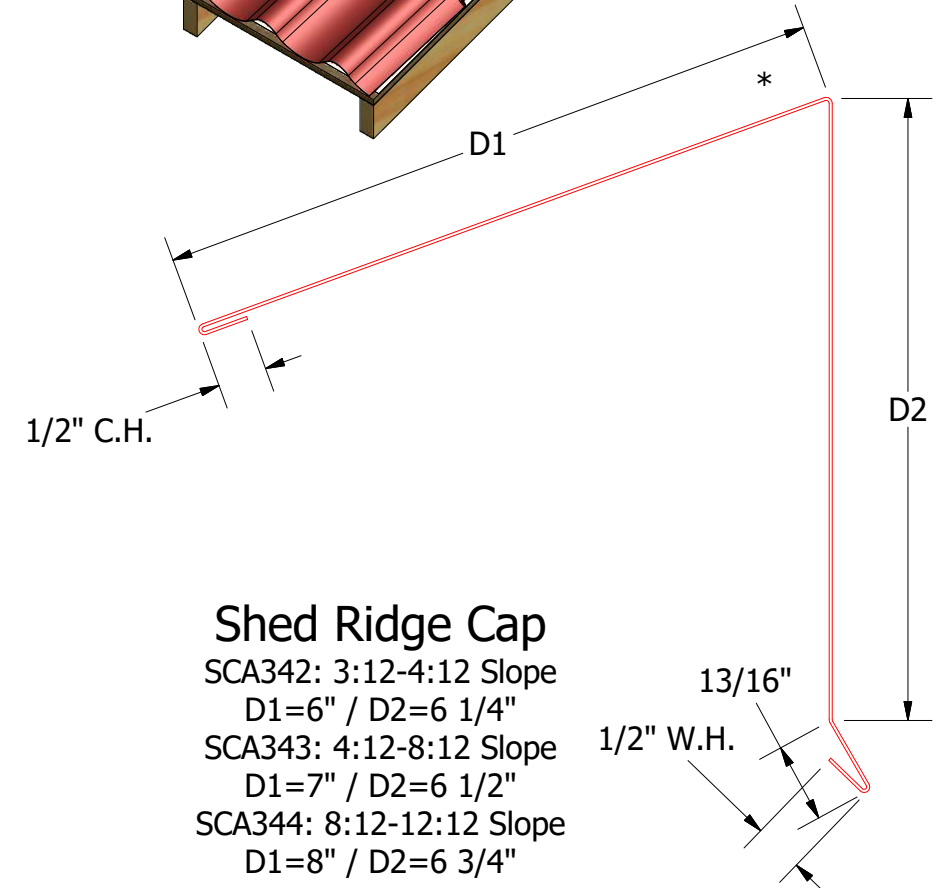

Shed Ridge Cap
SCA342: 3:12-4:12 Slope
D1=6" / D2=6 1/4"
SCA343: 4:12-8:12 Slope
D1=7" / D2=6 1/2"
SCA344: 8:12-12:12 Slope
D1=8" / D2=6 3/4"

Note: * denotes color side.

				TITLE		Techo Tile Shed Ridge Detail	
				DWG. NO.		DR	DATE
						KRK	12/5/2014
				MATERIAL		APP	DATE
						SH. SIZE	SCALE
						B	X:X
REV. NO.	DATE	DESCRIPTION OF REVISION		BY	APP		

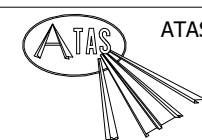

ATAS INTERNATIONAL, INC
Allentown PA
610-395-8445
Mesa AZ
480-558-7210