


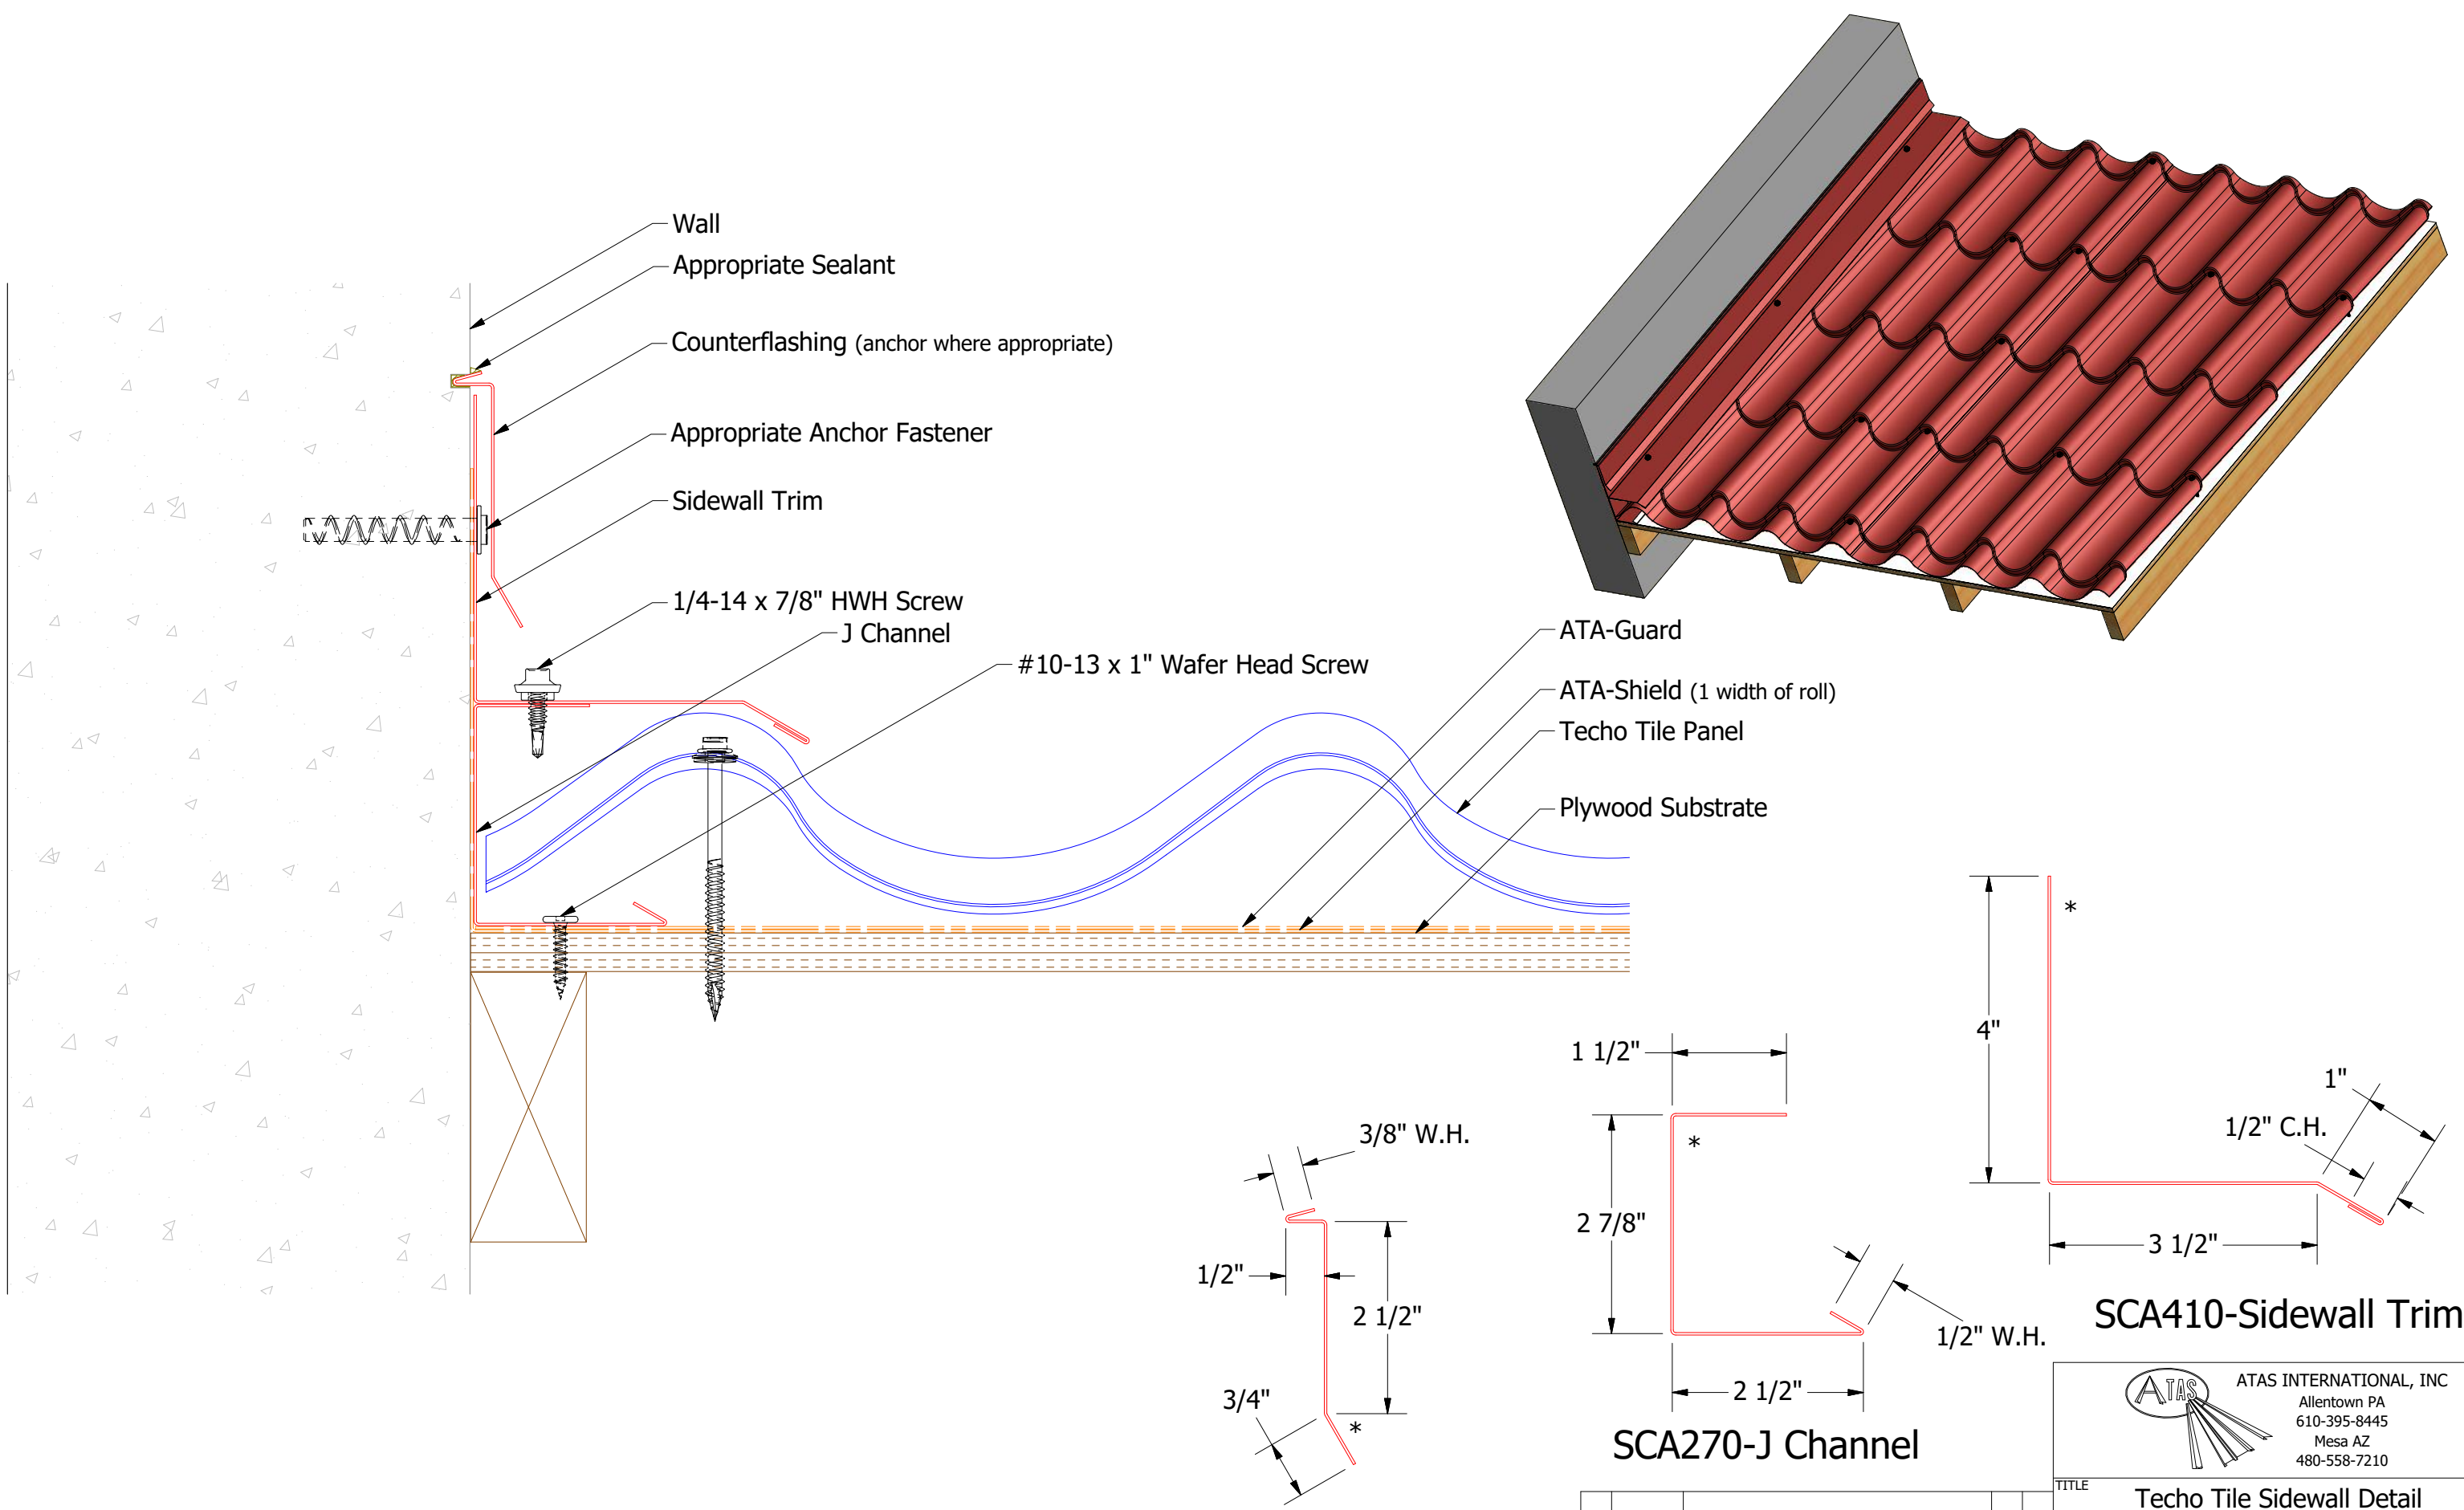

Note: * denotes color side.

SCA980-Counterflashing

SCA270-J Channel

SCA410-Sidewall Trim

TITLE				Techo Tile Sidewall Detail			
DWG. NO.				DR	KRK	DATE	12/5/2014
MATERIAL				APP		DATE	
REV. NO.	DATE	DESCRIPTION OF REVISION	BY	APP	SH. SIZE	B	SCALE X:X

ATAS
ATAS INTERNATIONAL, INC
Allentown PA
610-395-8445
Mesa AZ
480-558-7210