




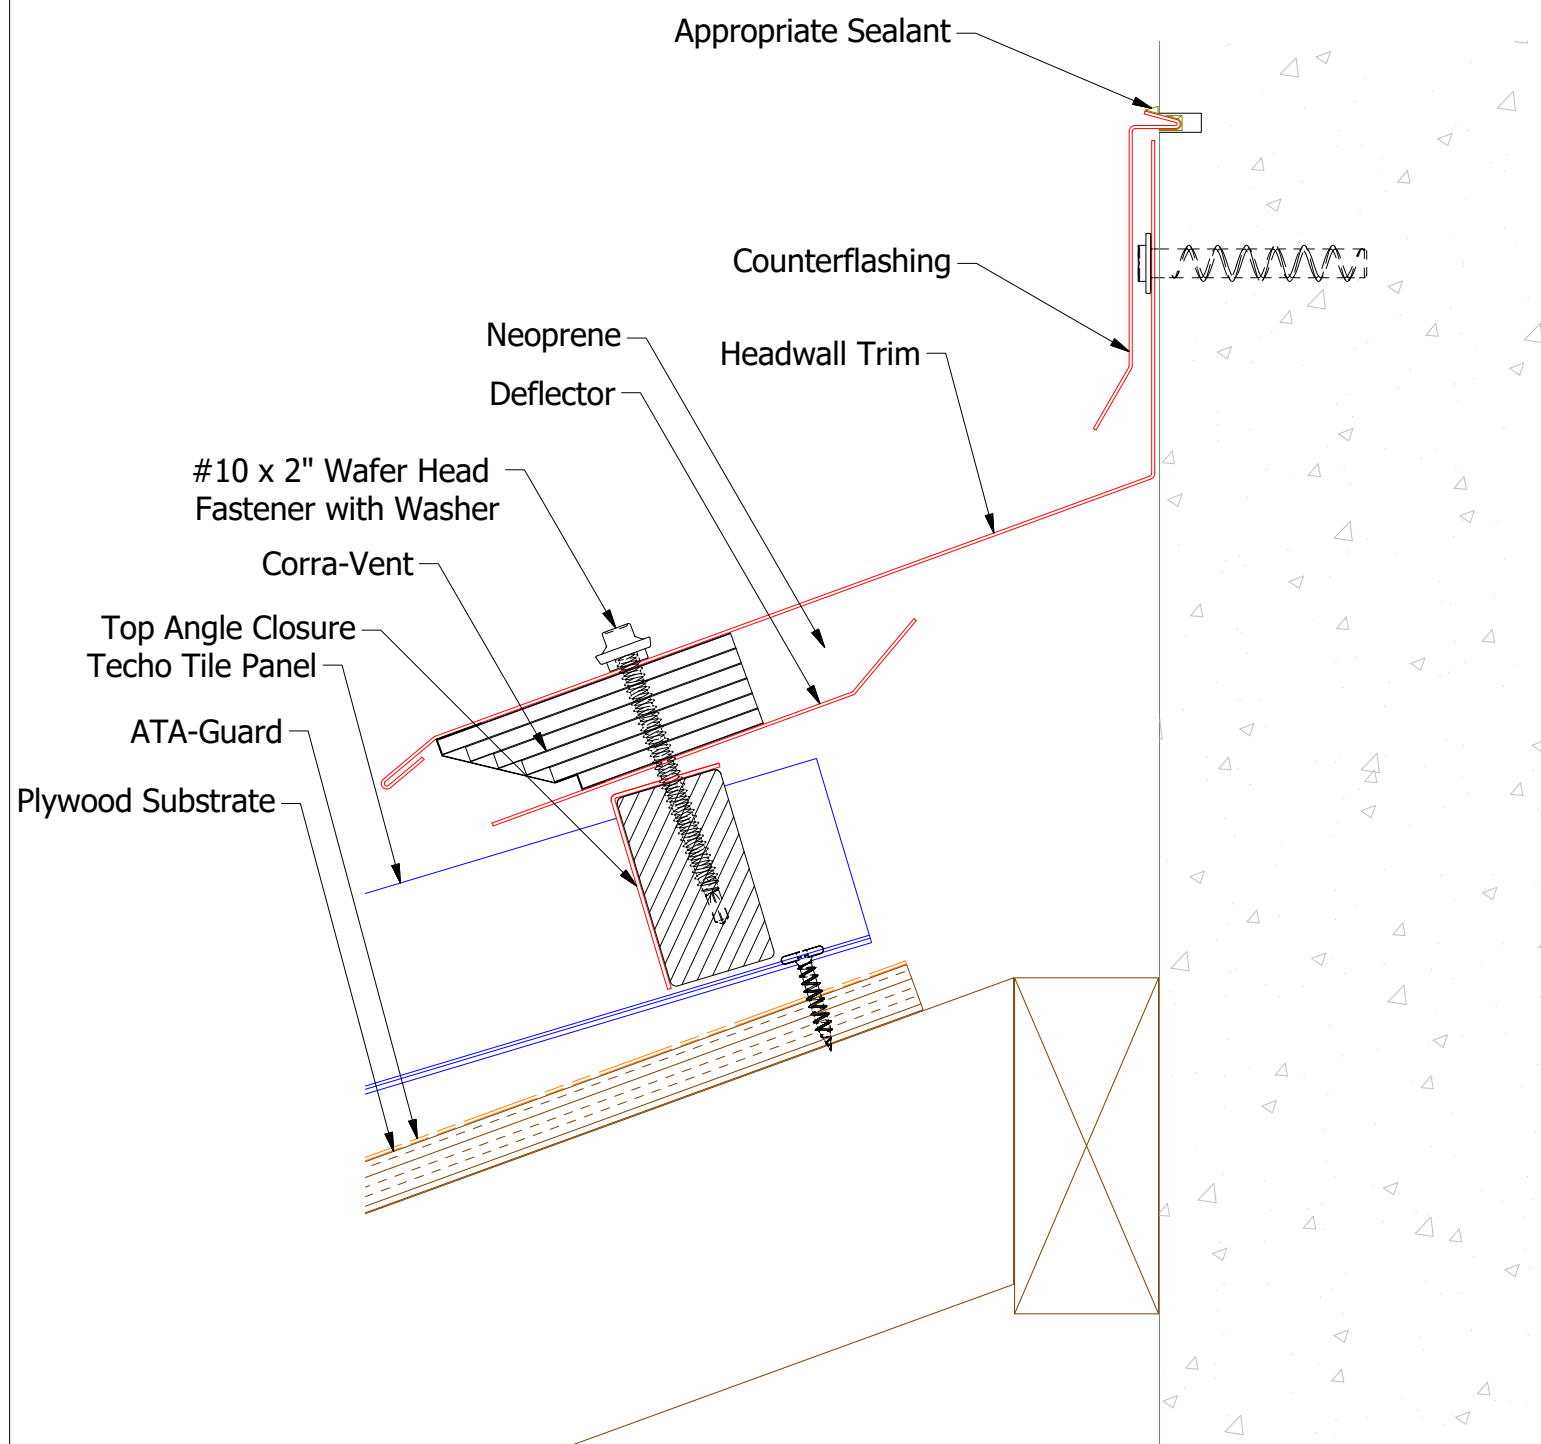

Note: * denotes color side.

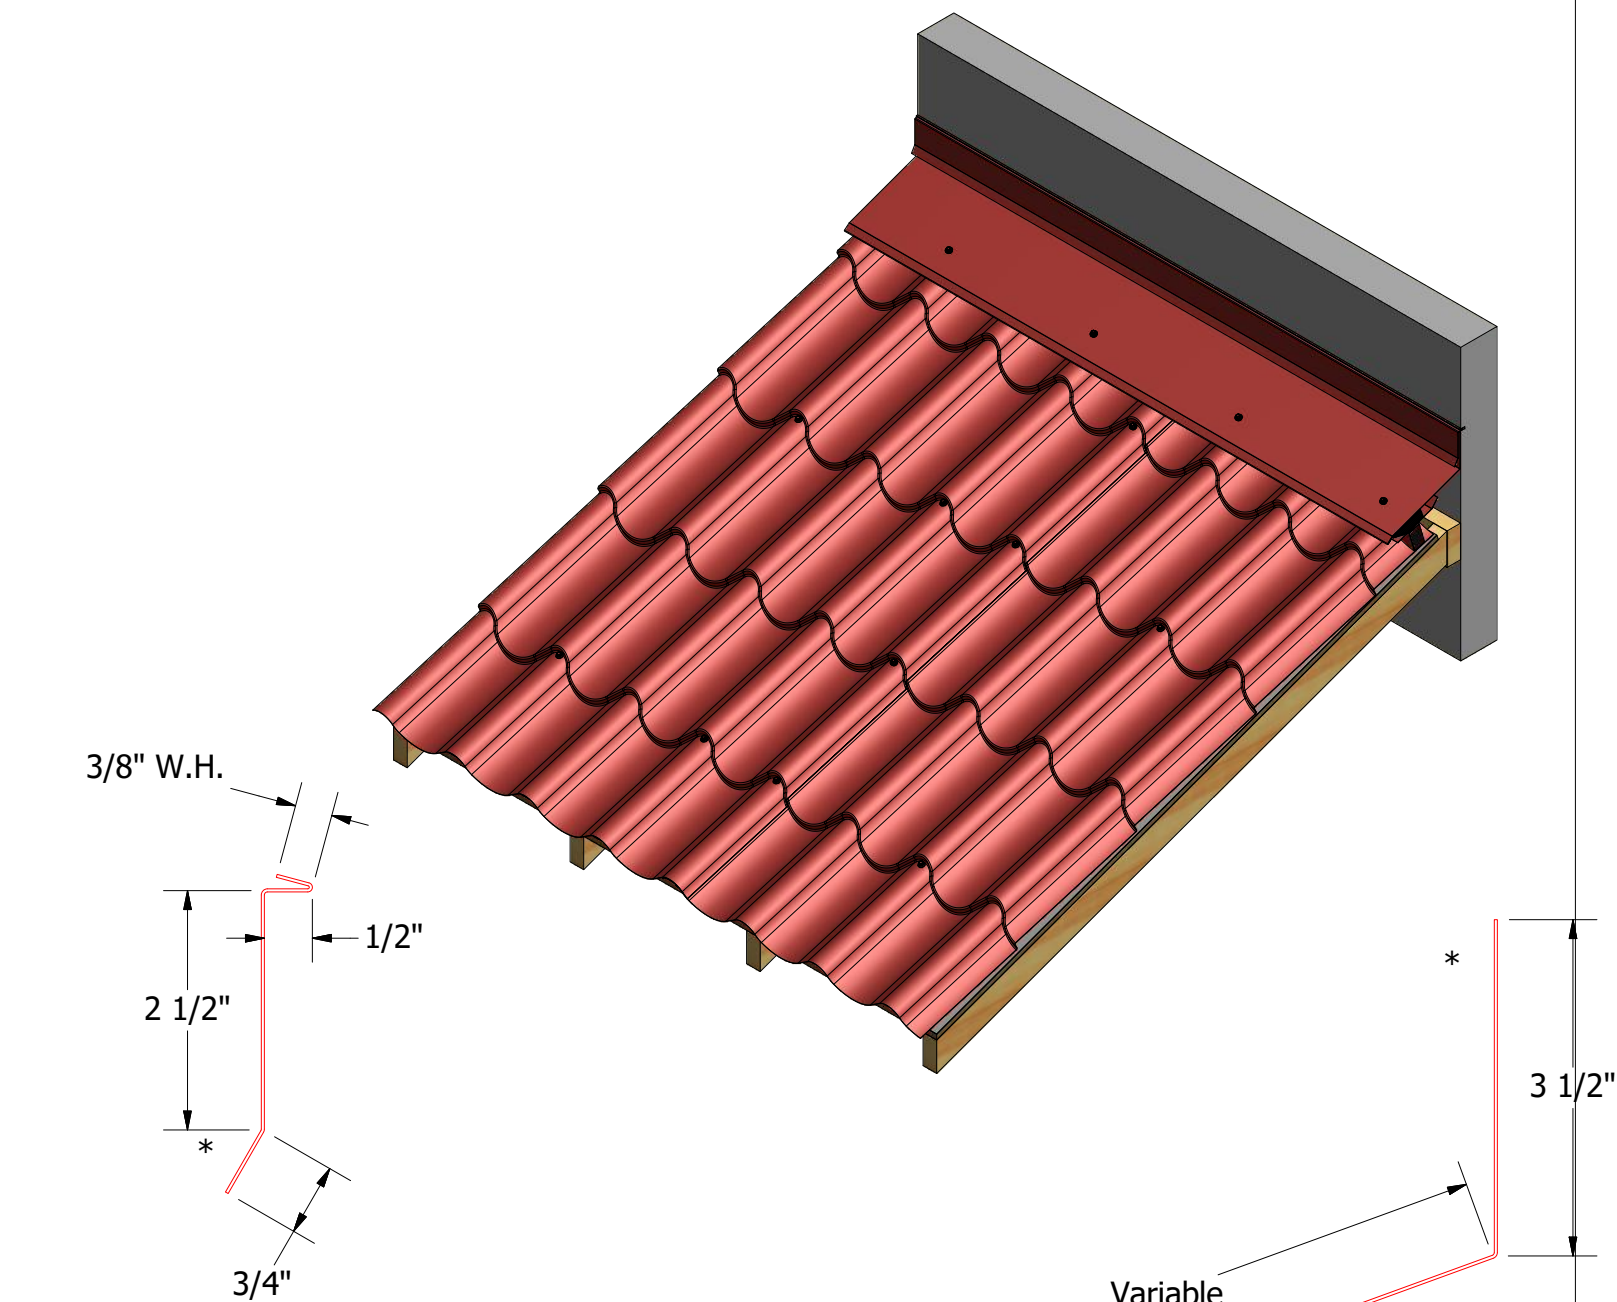

SCA980-Counterflashing

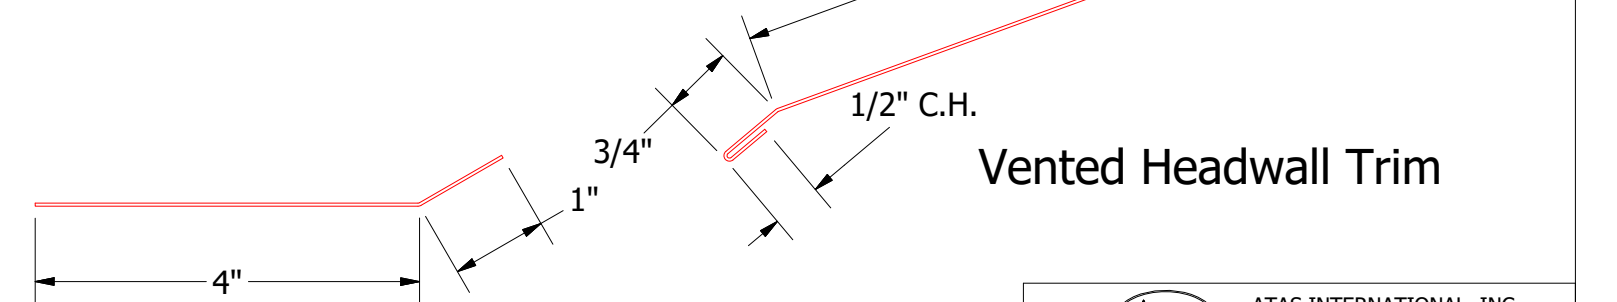

SCA365-Deflector

		ATAS INTERNATIONAL, INC	
		Allentown PA 610-395-8445 Mesa AZ 480-558-7210	
TITLE			
Techo Tile Vented Headwall Detail			
DWG. NO.		DR	DATE
1		KRK	12/29/2014
REV. NO.		APP	DATE
6/14/2019			
DESCRIPTION OF REVISION		SH. SIZE	SCALE
Updated Substrate		B	X:X

1	6/14/2019	Updated Substrate	AJZ	KRK
REV. NO.	DATE	DESCRIPTION OF REVISION	BY	APP