

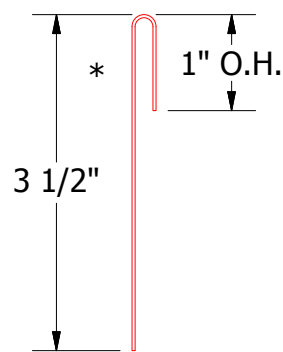
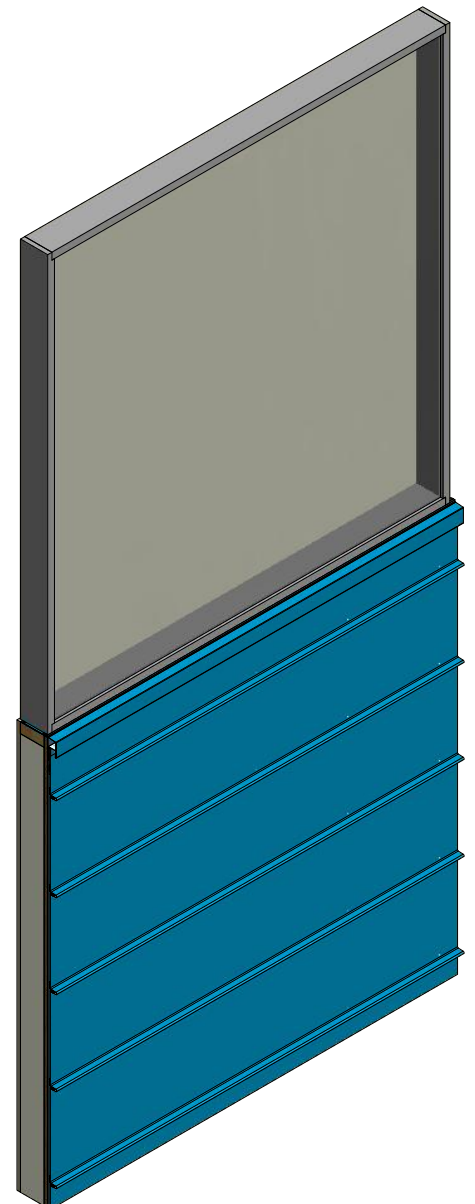



Horizontal Panel

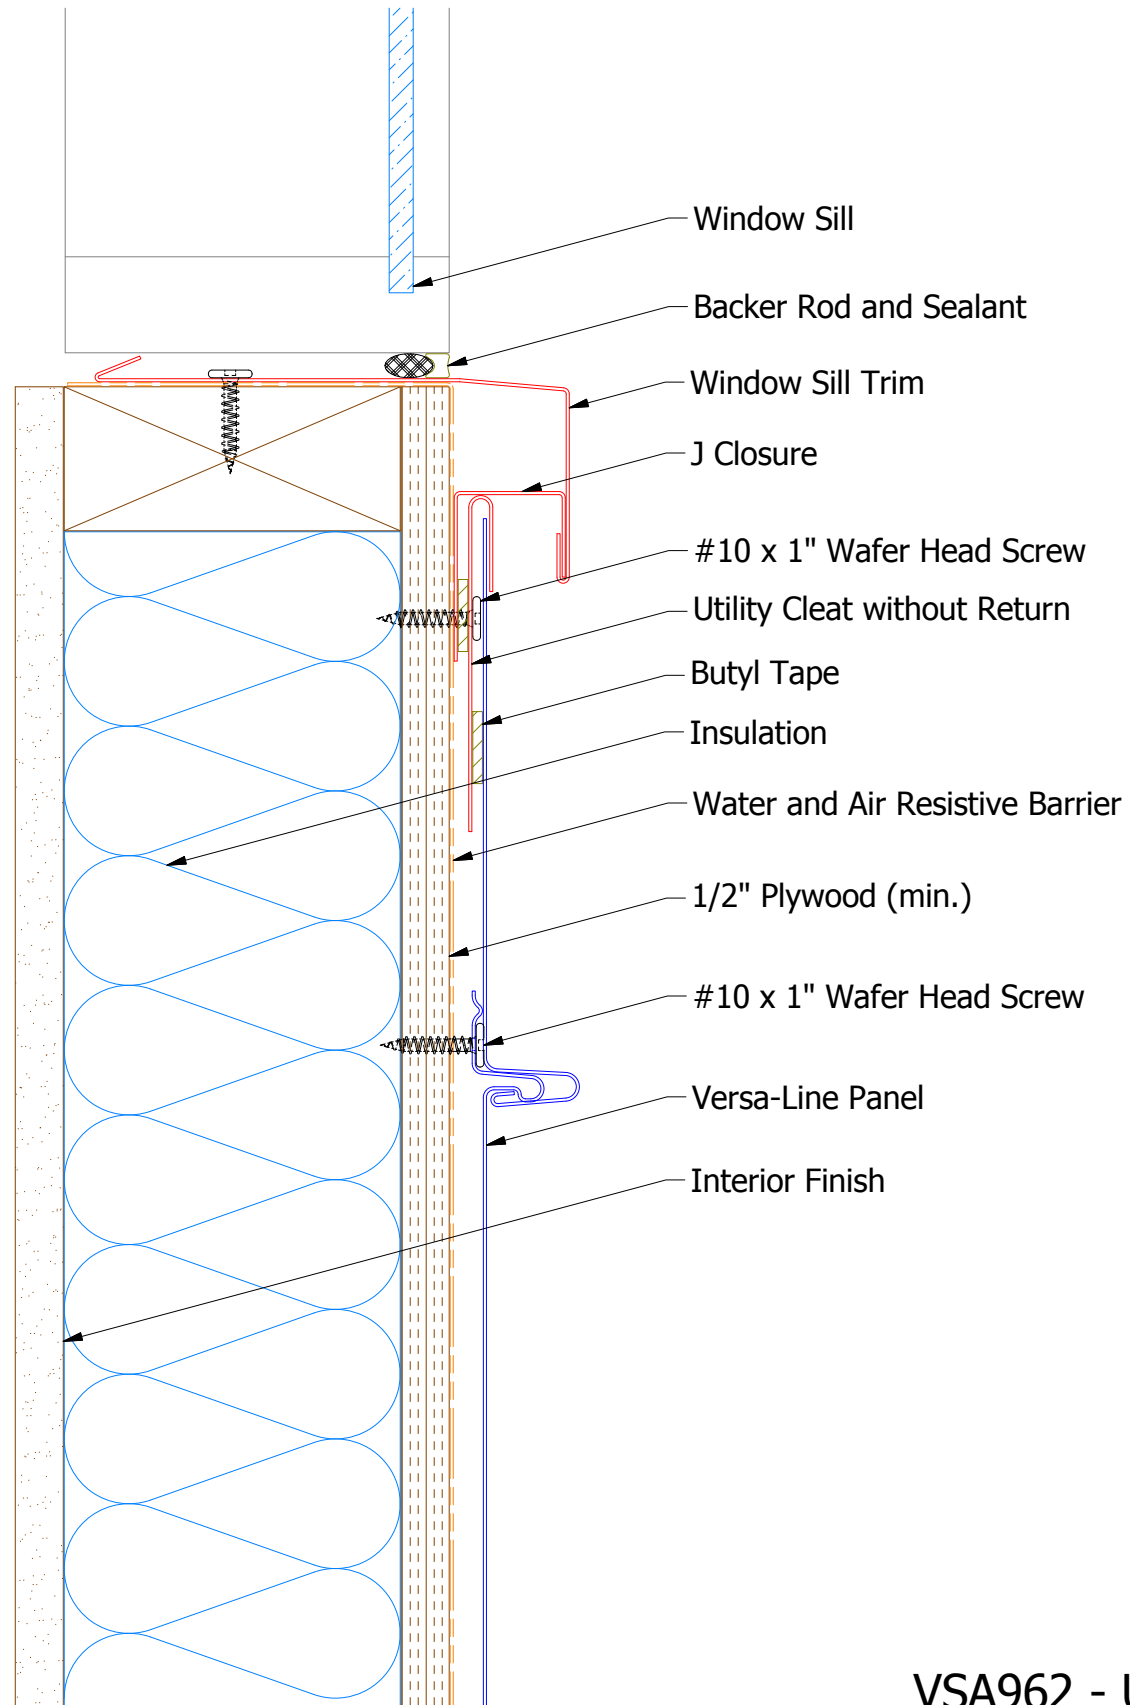

VSA962 - Utility Cleat without Return

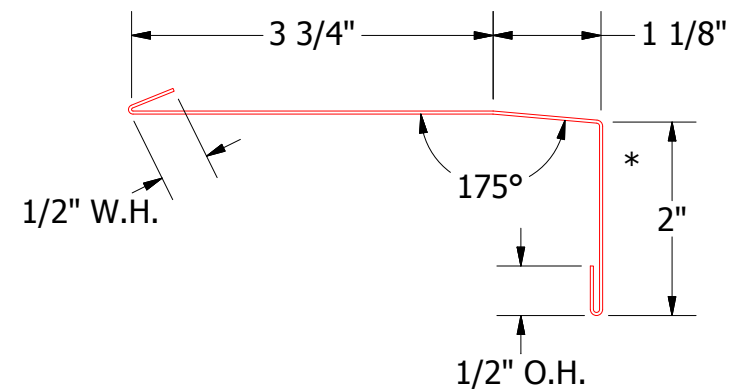

VSA670 - Window Sill Trim

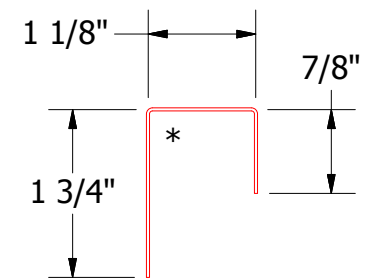

VSA270 - J Closure

| | | | |
|----------|----------|---|-----------|
| | | ATAS INTERNATIONAL, INC Allentown PA 610-395-8445 Mesa AZ 480-558-7210 | |
| | | TITLE Versa-Line Window Sill Detail | |
| DWG. NO. | DR | DATE | 12/5/2016 |
| APP | DMR | DATE | |
| MATERIAL | SH. SIZE | B | SCALE X:X |

| REV. NO. | DATE | DESCRIPTION OF REVISION | BY | APP |
|----------|------|-------------------------|----|-----|
| | | | | |