




# Vertical Panel

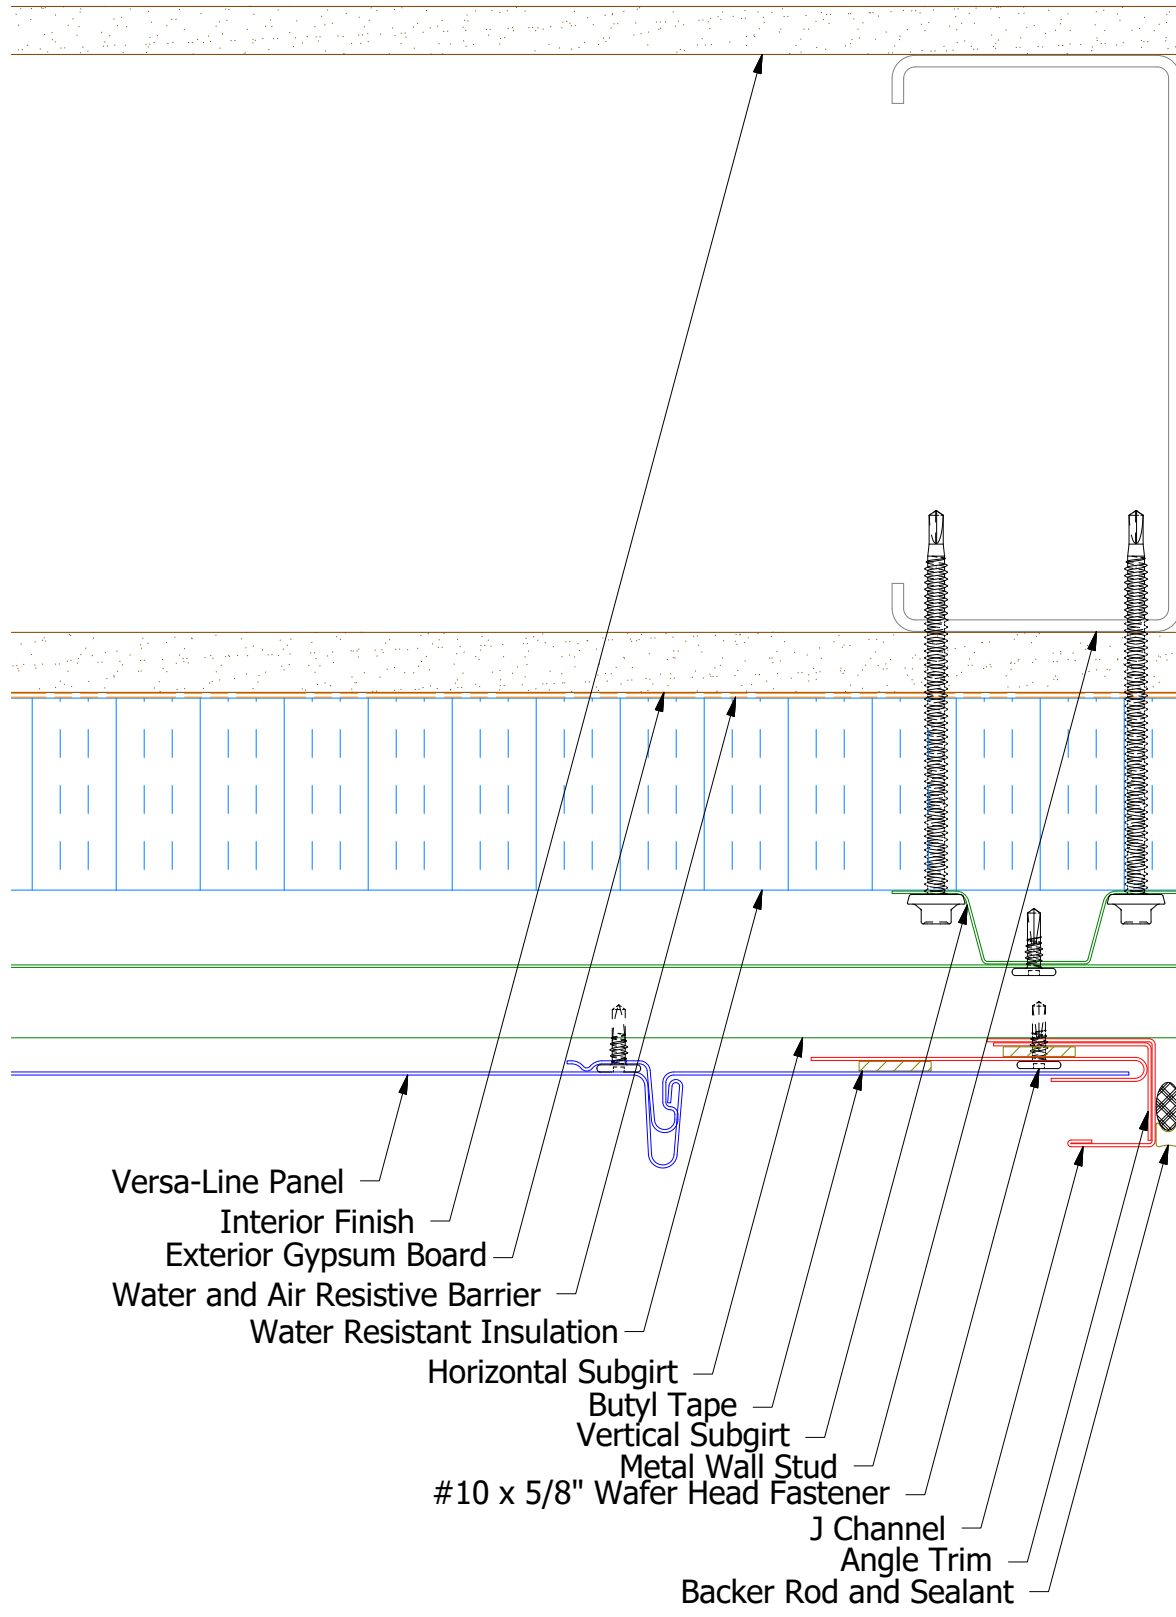


- Versa-Line Panel
- Interior Finish
- Exterior Gypsum Board
- Water and Air Resistive Barrier
- Water Resistant Insulation
- Horizontal Subgirt
- Butyl Tape
- Vertical Subgirt
- Metal Wall Stud
- #10 x 5/8" Wafer Head Fastener
- J Channel
- Angle Trim
- Backer Rod and Sealant

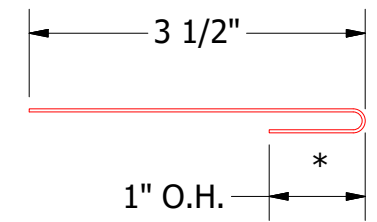



VSA962-Utility Cleat without Return

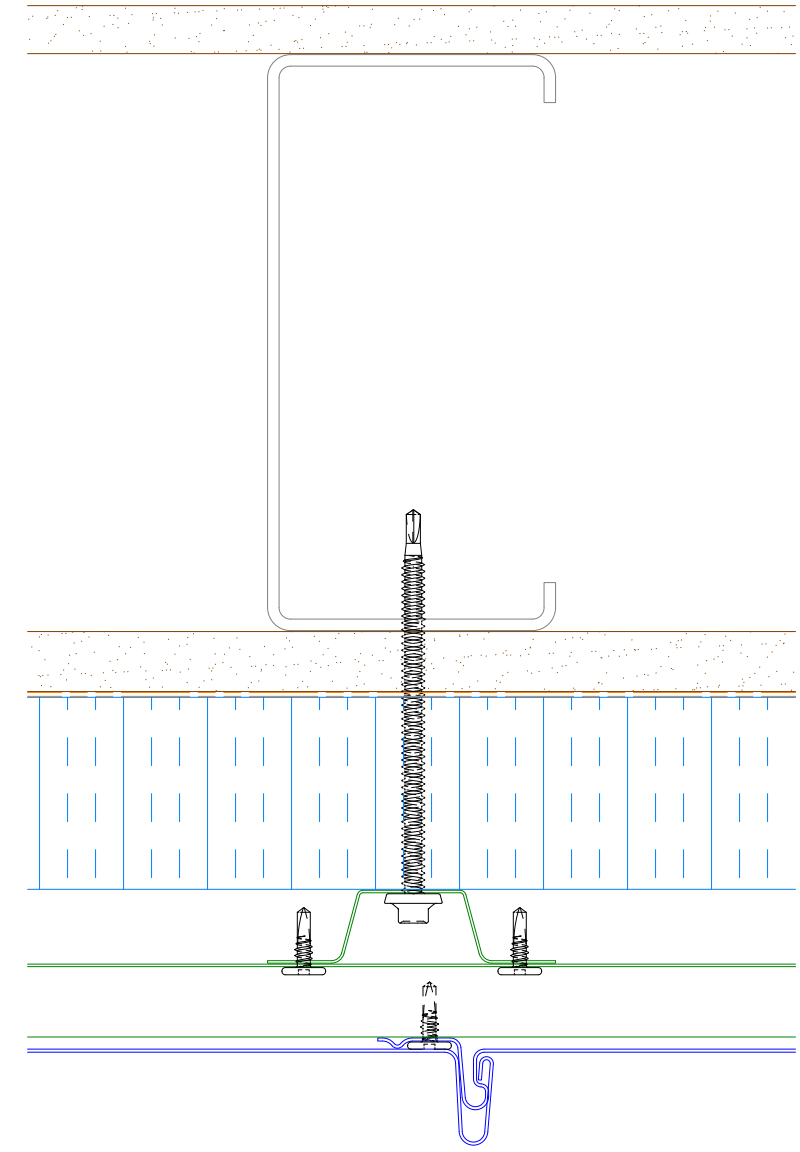

Alternate Subgirt Orientation

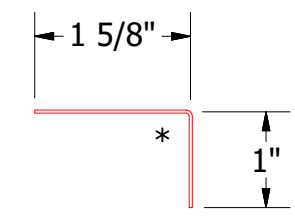

VSA680-Angle Trim

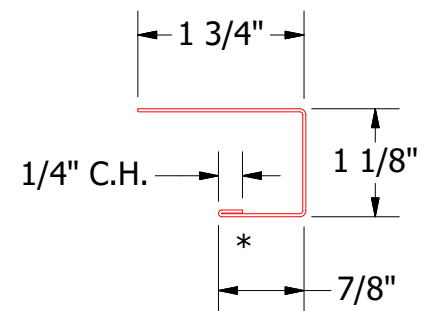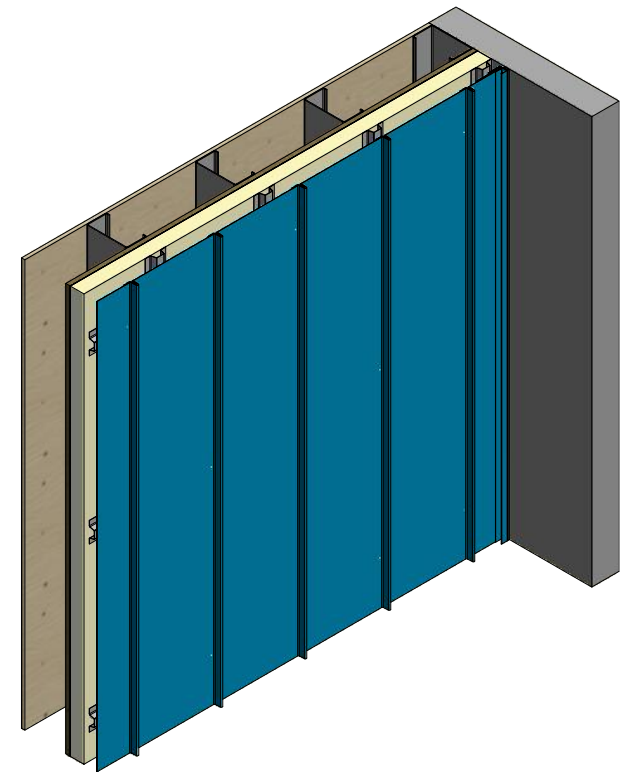

VSA118-J Channel



TITLE Versa-Line Open Endwall Detail			
DWG. NO.	DR	DATE	1/19/2017
	DMR		
MATERIAL	APP	DATE	
	SH. SIZE	B	SCALE X:X

REV. NO.	DATE	DESCRIPTION OF REVISION	BY	APP