

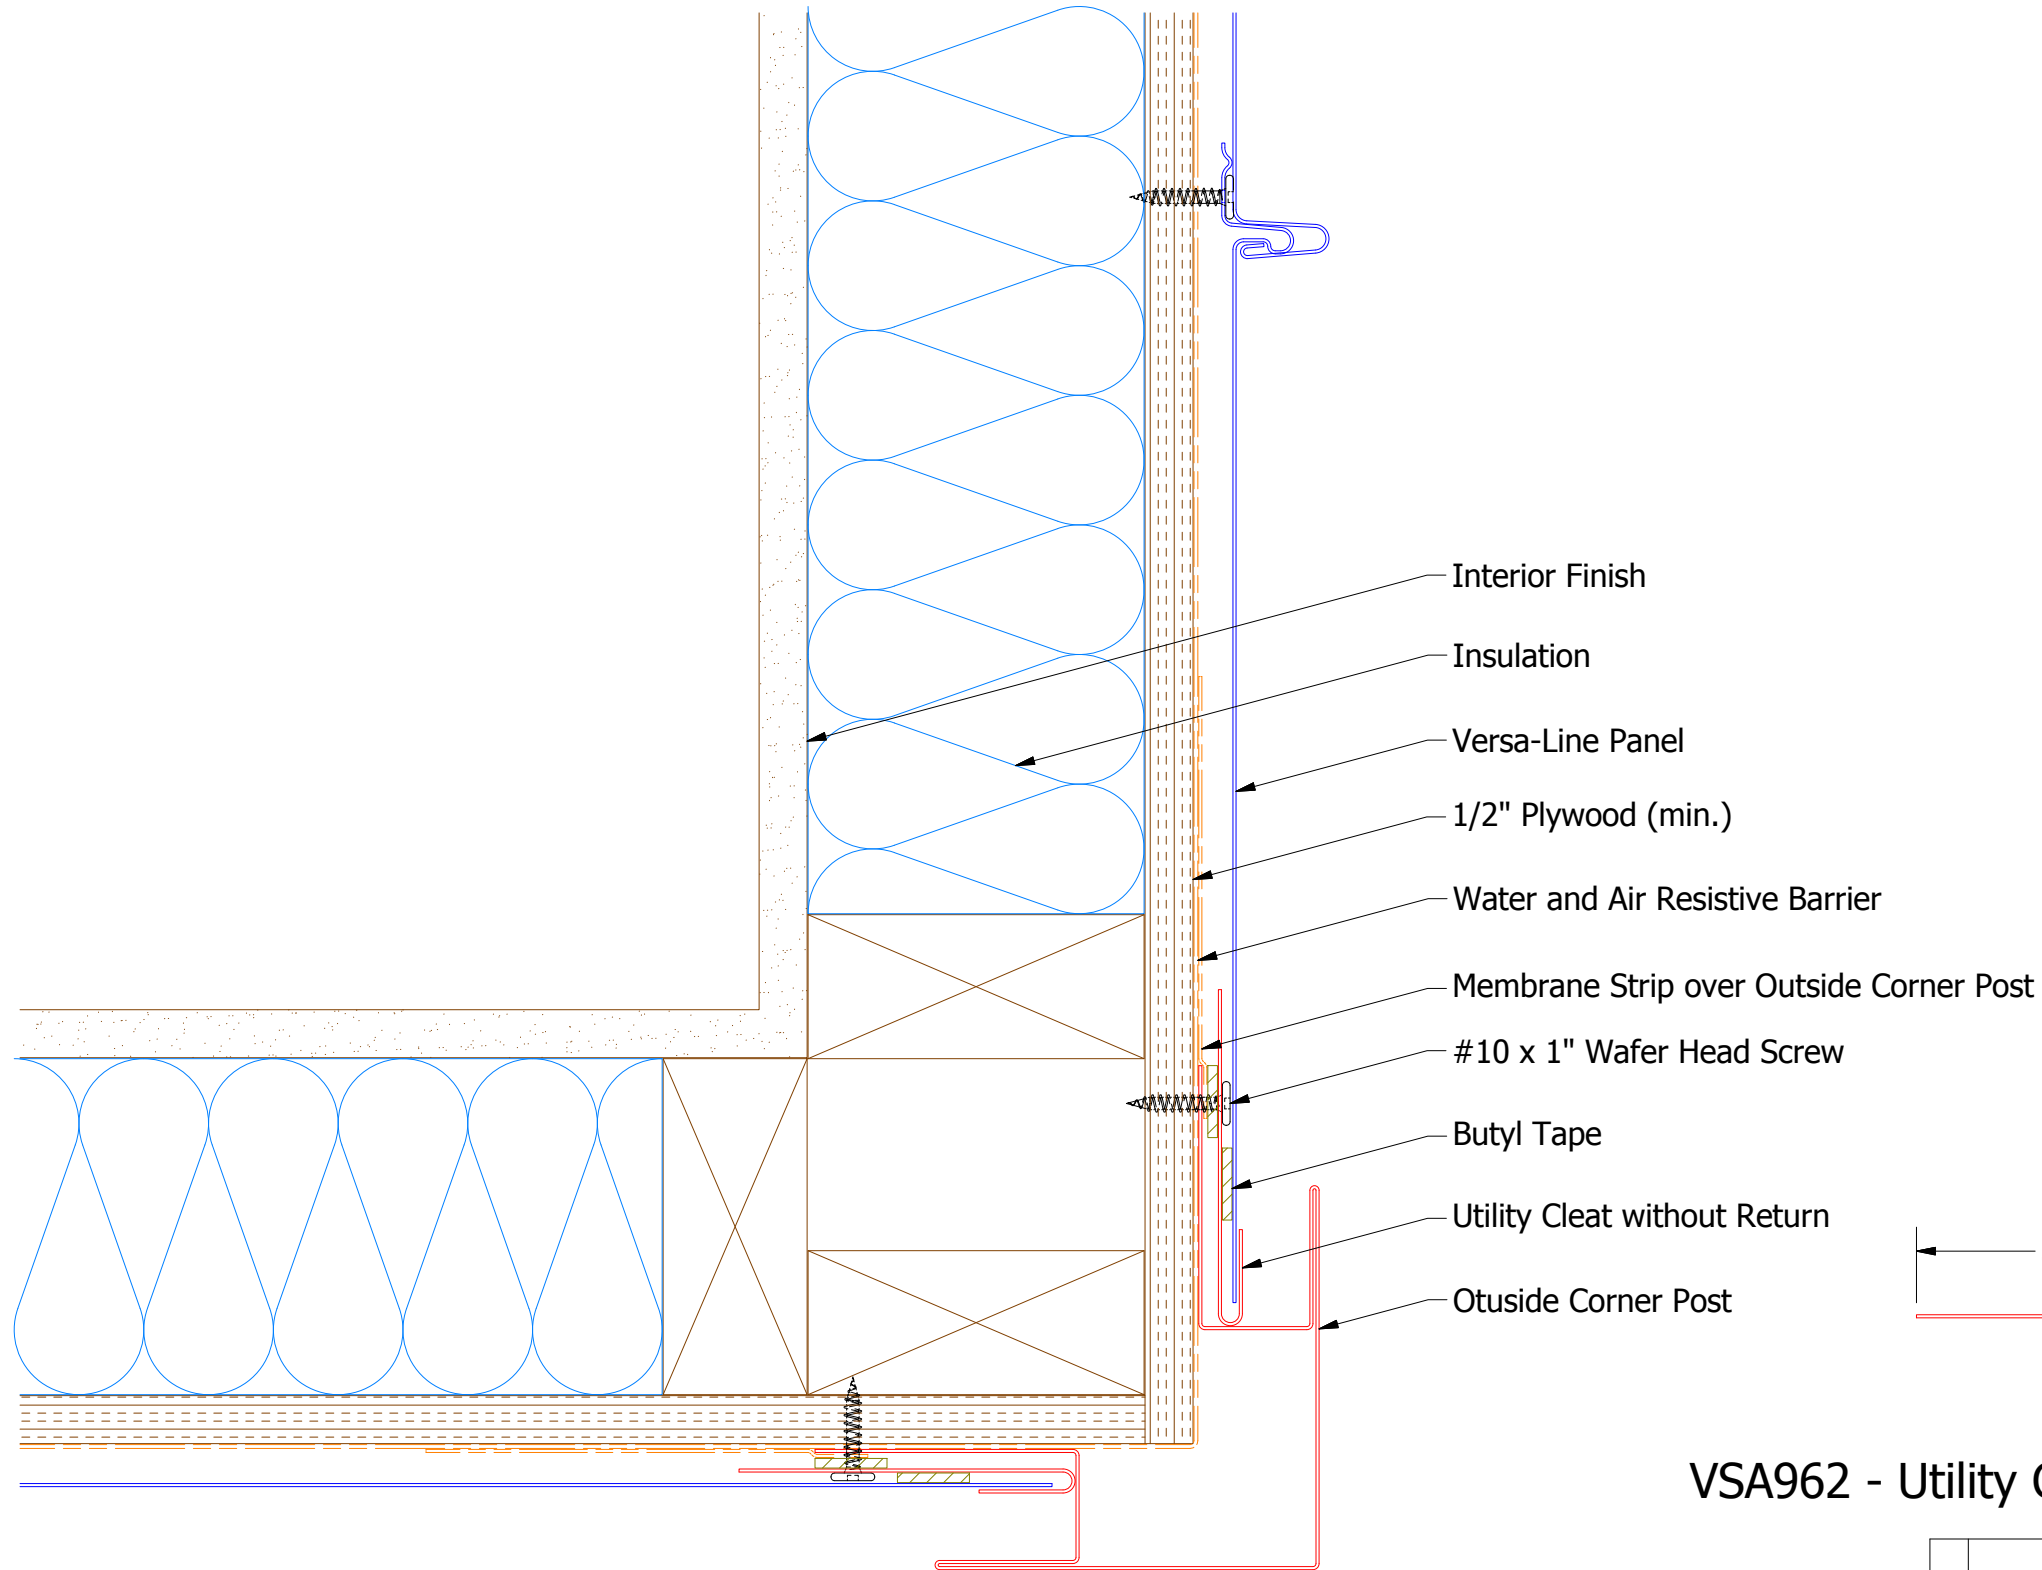



Vertical Panel

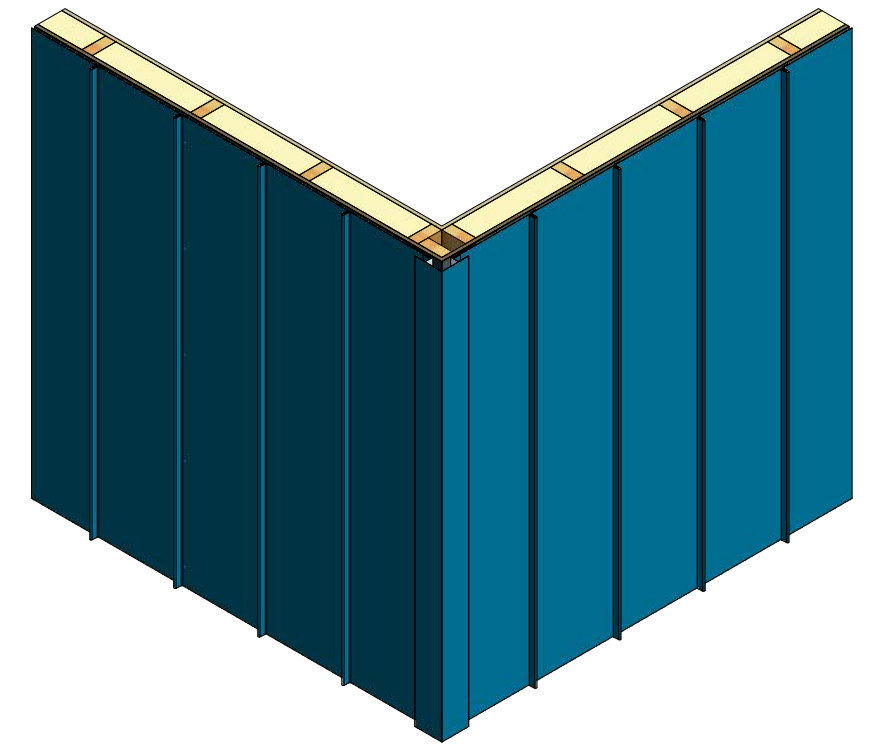


- Interior Finish
- Insulation
- Versa-Line Panel
- 1/2" Plywood (min.)
- Water and Air Resistive Barrier
- Membrane Strip over Outside Corner Post
- #10 x 1" Wafer Head Screw
- Butyl Tape
- Utility Cleat without Return
- Outside Corner Post

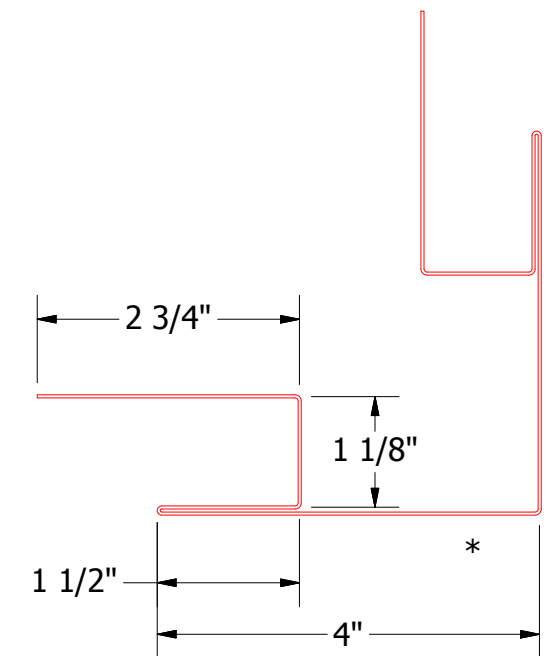

VSA602 - Outside Corner Post

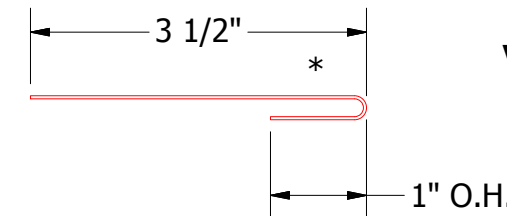

VSA962 - Utility Cleat without Return

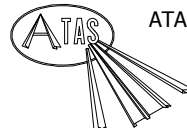 ATAS INTERNATIONAL, INC Allentown PA 610-395-8445 Mesa AZ 480-558-7210		TITLE Versa-Line Outside Corner Detail	
		DWG. NO. DR DMR APP DATE	DATE 11/30/2016
REV. NO. DATE DESCRIPTION OF REVISION BY APP	MATERIAL	SH. SIZE B	SCALE X:X
