





Vertical Panel

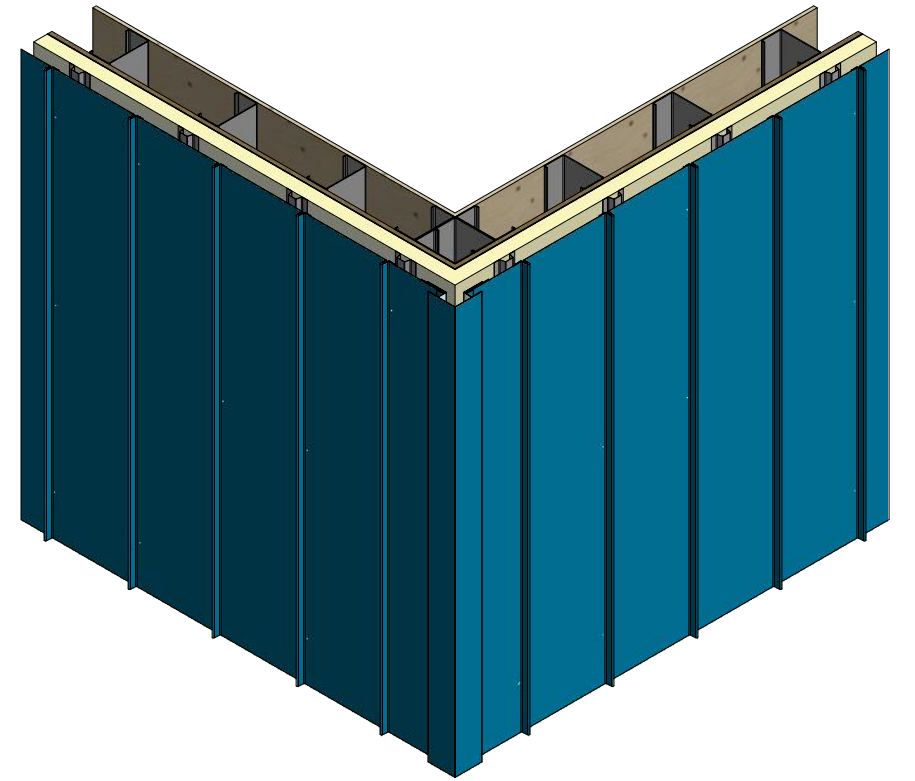

Alternate Subgirt Orientation

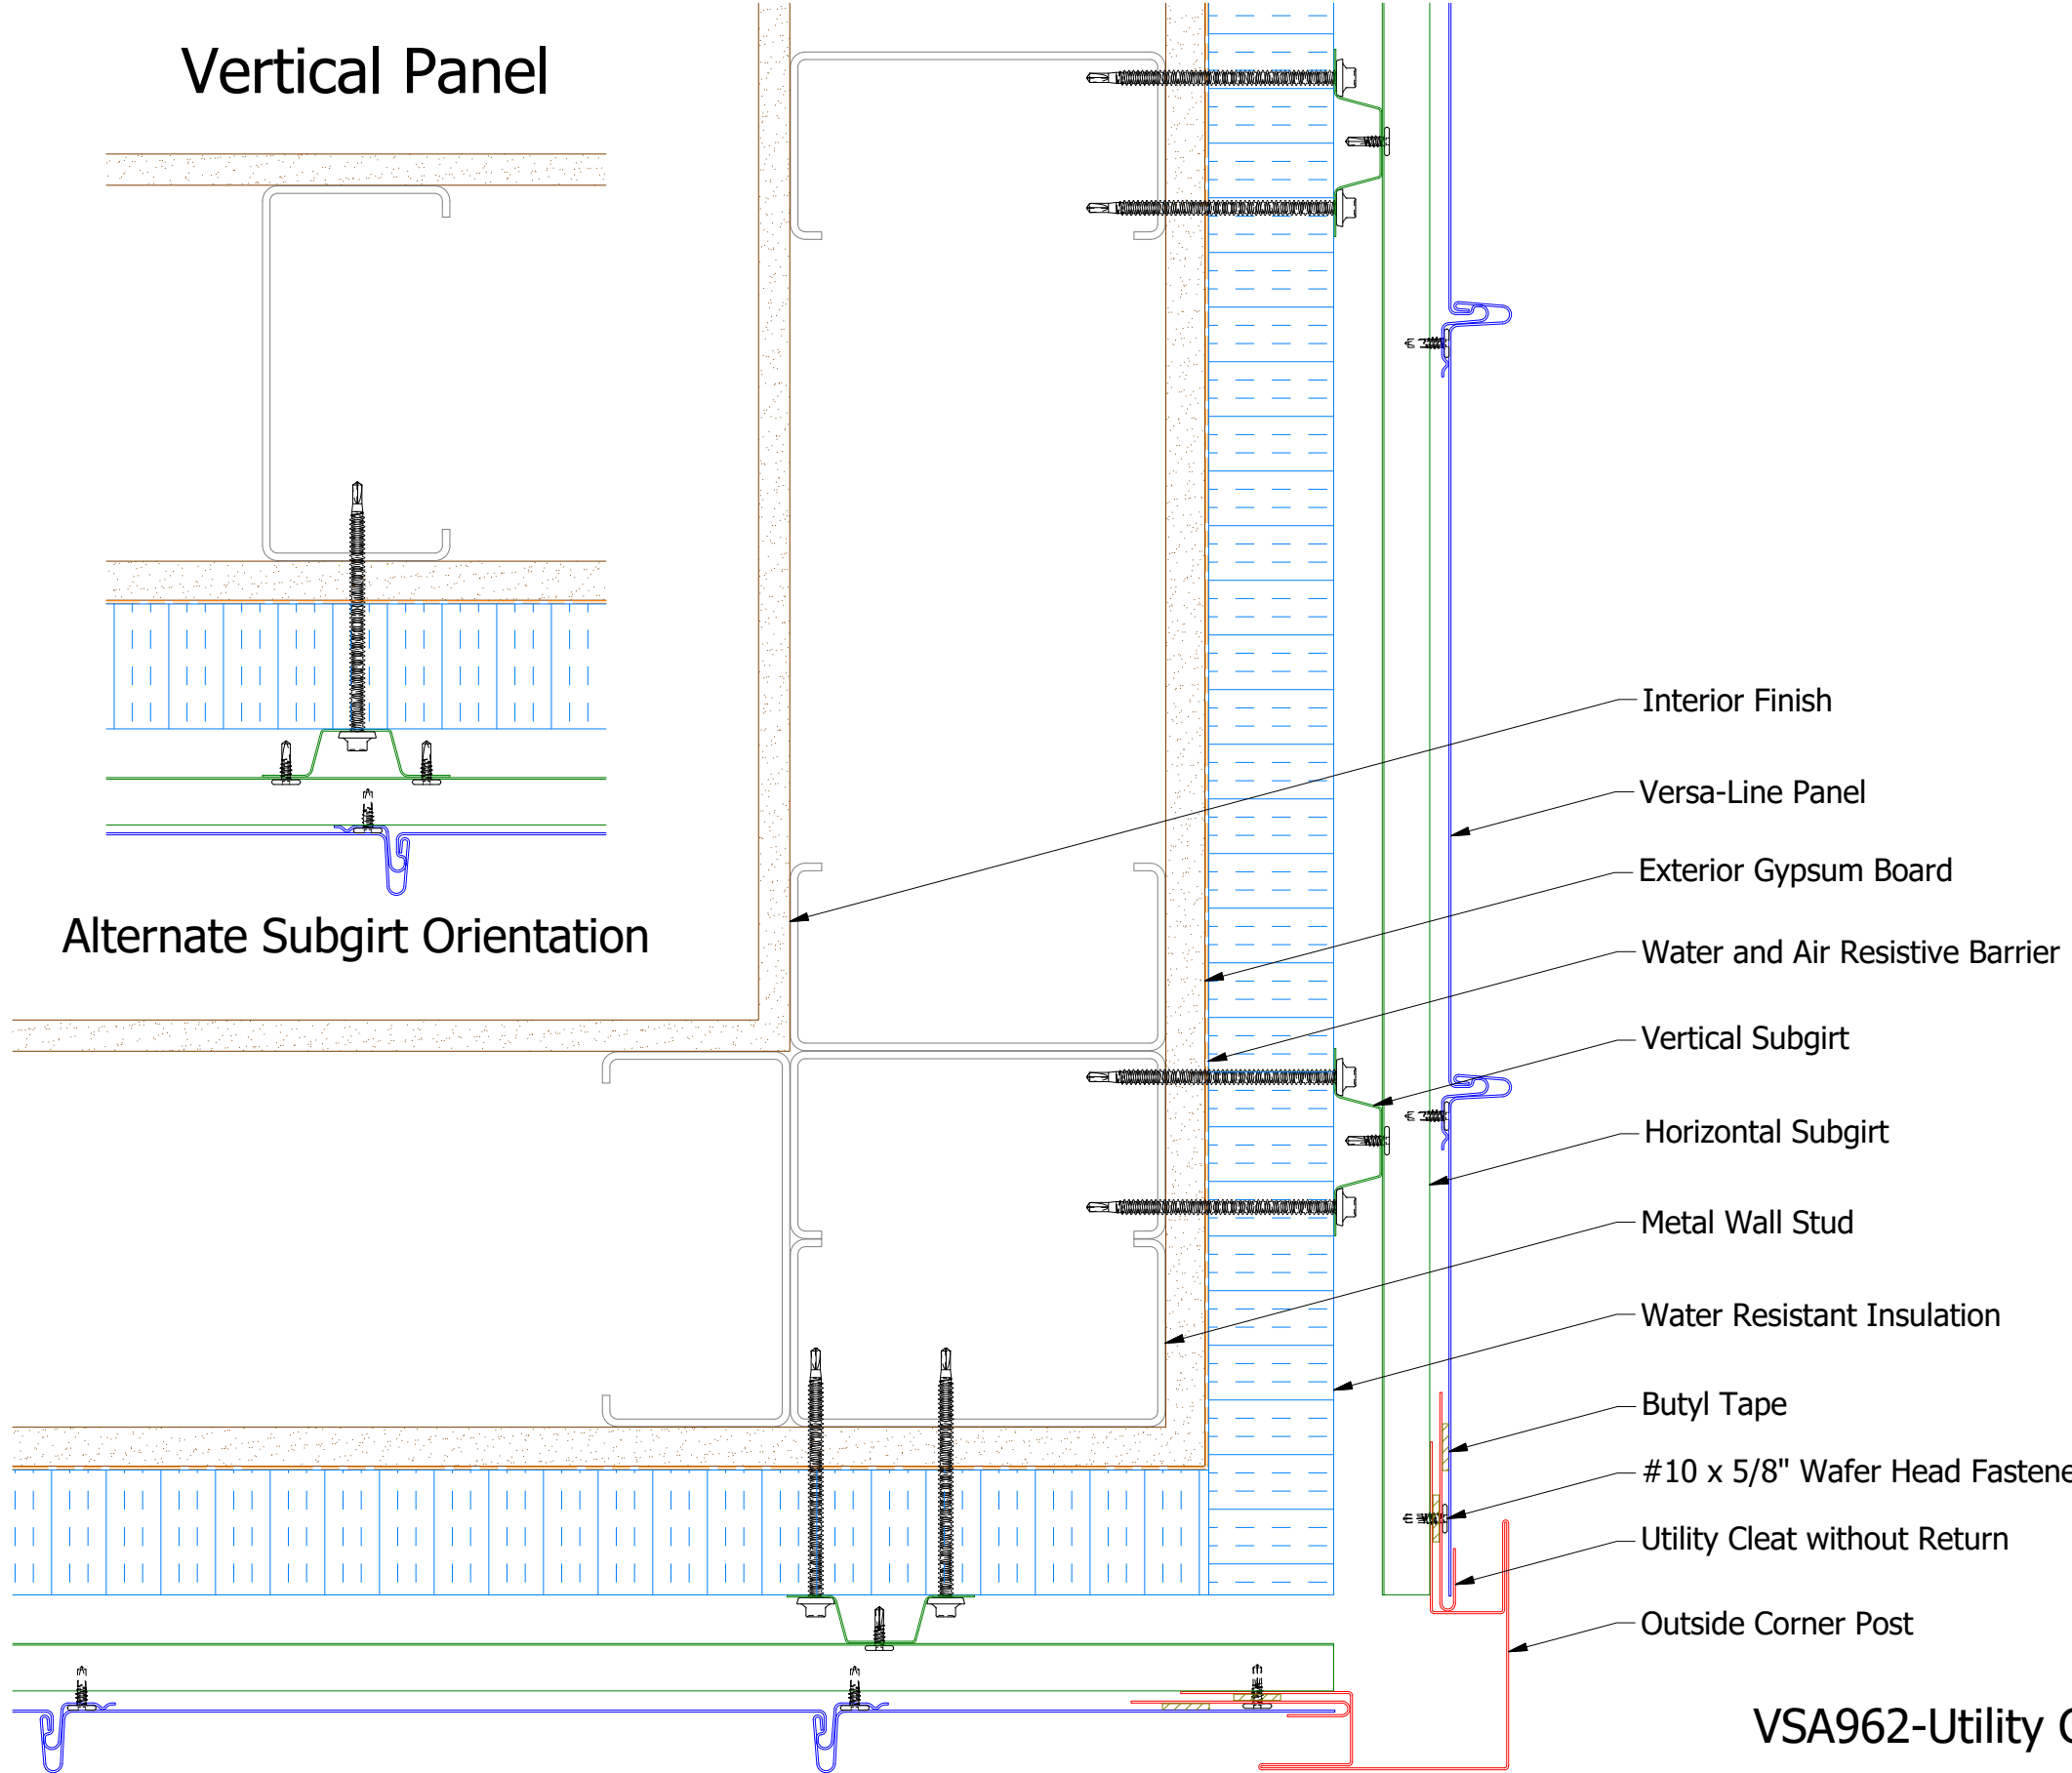

- Interior Finish
- Versa-Line Panel
- Exterior Gypsum Board
- Water and Air Resistive Barrier
- Vertical Subgirt
- Horizontal Subgirt
- Metal Wall Stud
- Water Resistant Insulation
- Butyl Tape
- #10 x 5/8" Wafer Head Fastener
- Utility Cleat without Return
- Outside Corner Post

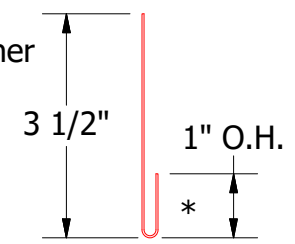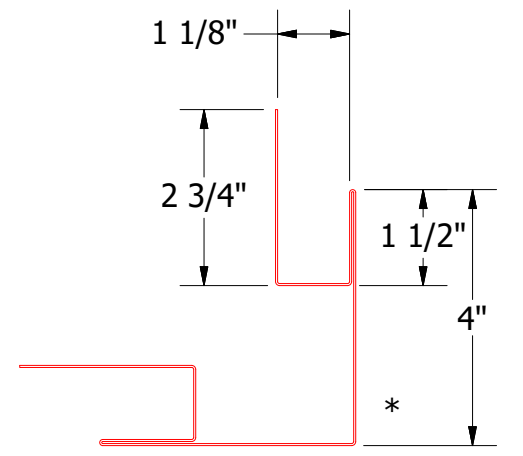

VSA962-Utility Cleat without Return

VSA602-Outside Corner Post

ATAS
 ATAS INTERNATIONAL, INC
 Allentown PA
 610-395-8445
 Mesa AZ
 480-558-7210

REV. NO.		DATE		DESCRIPTION OF REVISION		BY	APP	TITLE Versa-Line Open Outside Corner Detail	
DWG. NO.		DR		DATE		APP		DATE	
MATERIAL		SH. SIZE		SCALE		B		X:X	