

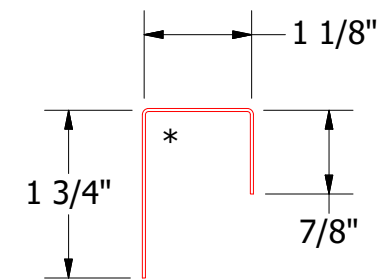
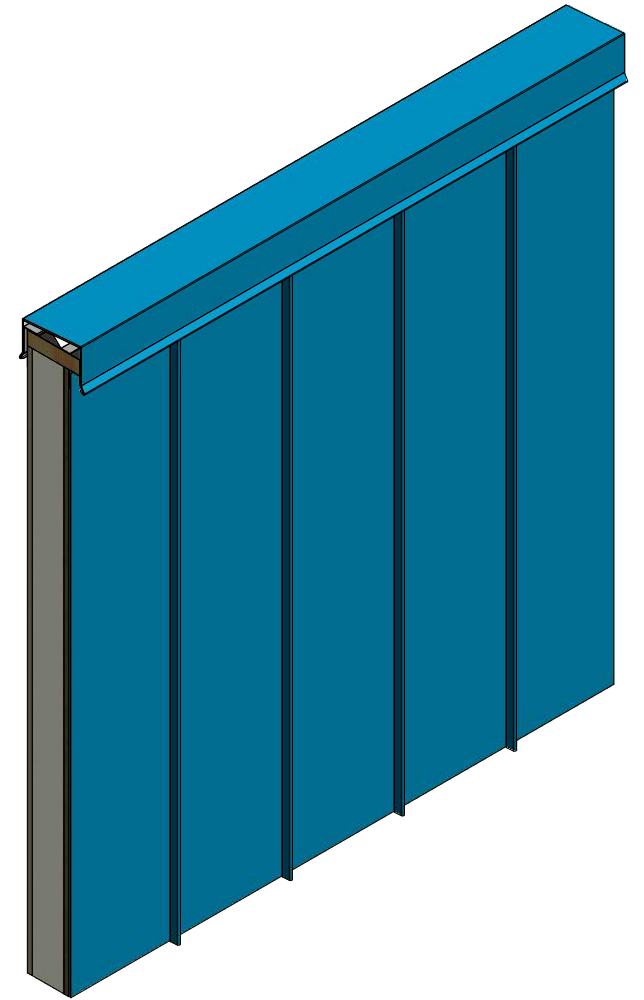


Vertical Panel

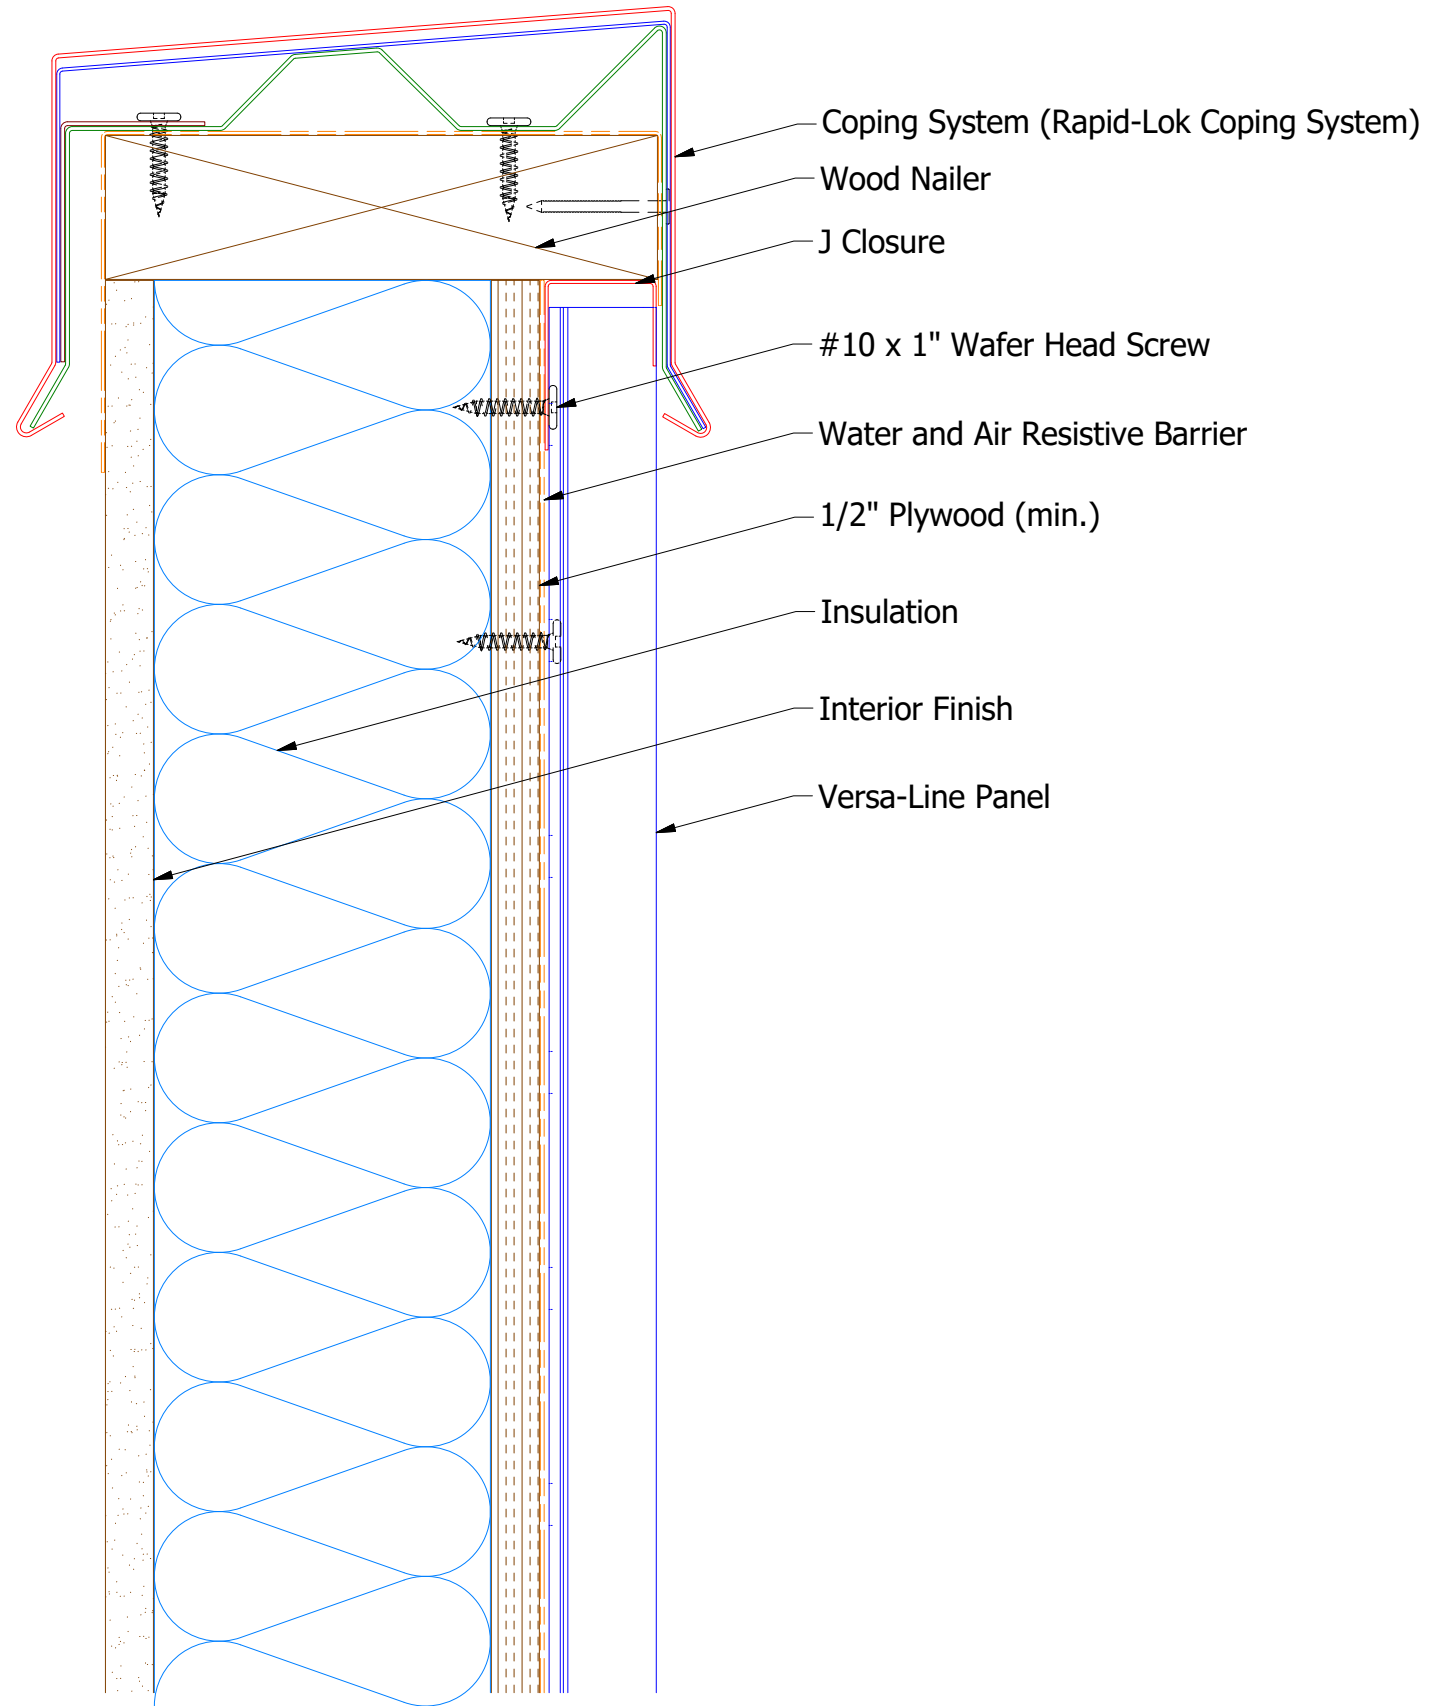

VSA270 - J Closure

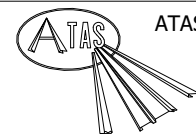

ATAS INTERNATIONAL, INC
 Allentown PA
 610-395-8445
 Mesa AZ
 480-558-7210

TITLE Versa-Line Top of Wall Detail

REV. NO.	DATE	DESCRIPTION OF REVISION	BY	APP	DWG. NO.	DR	DATE
						DMR	11/30/2016
					MATERIAL	APP	DATE
					SH. SIZE	B	SCALE X:X