

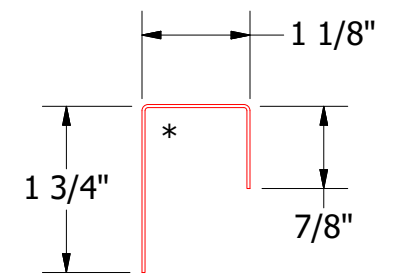
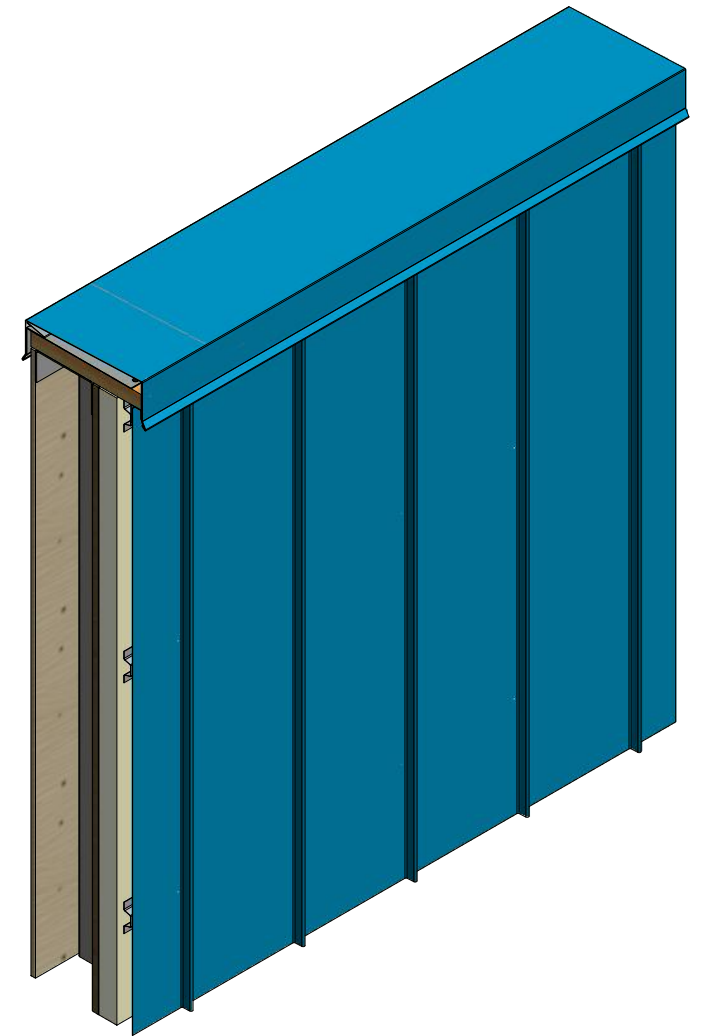


Vertical Panel

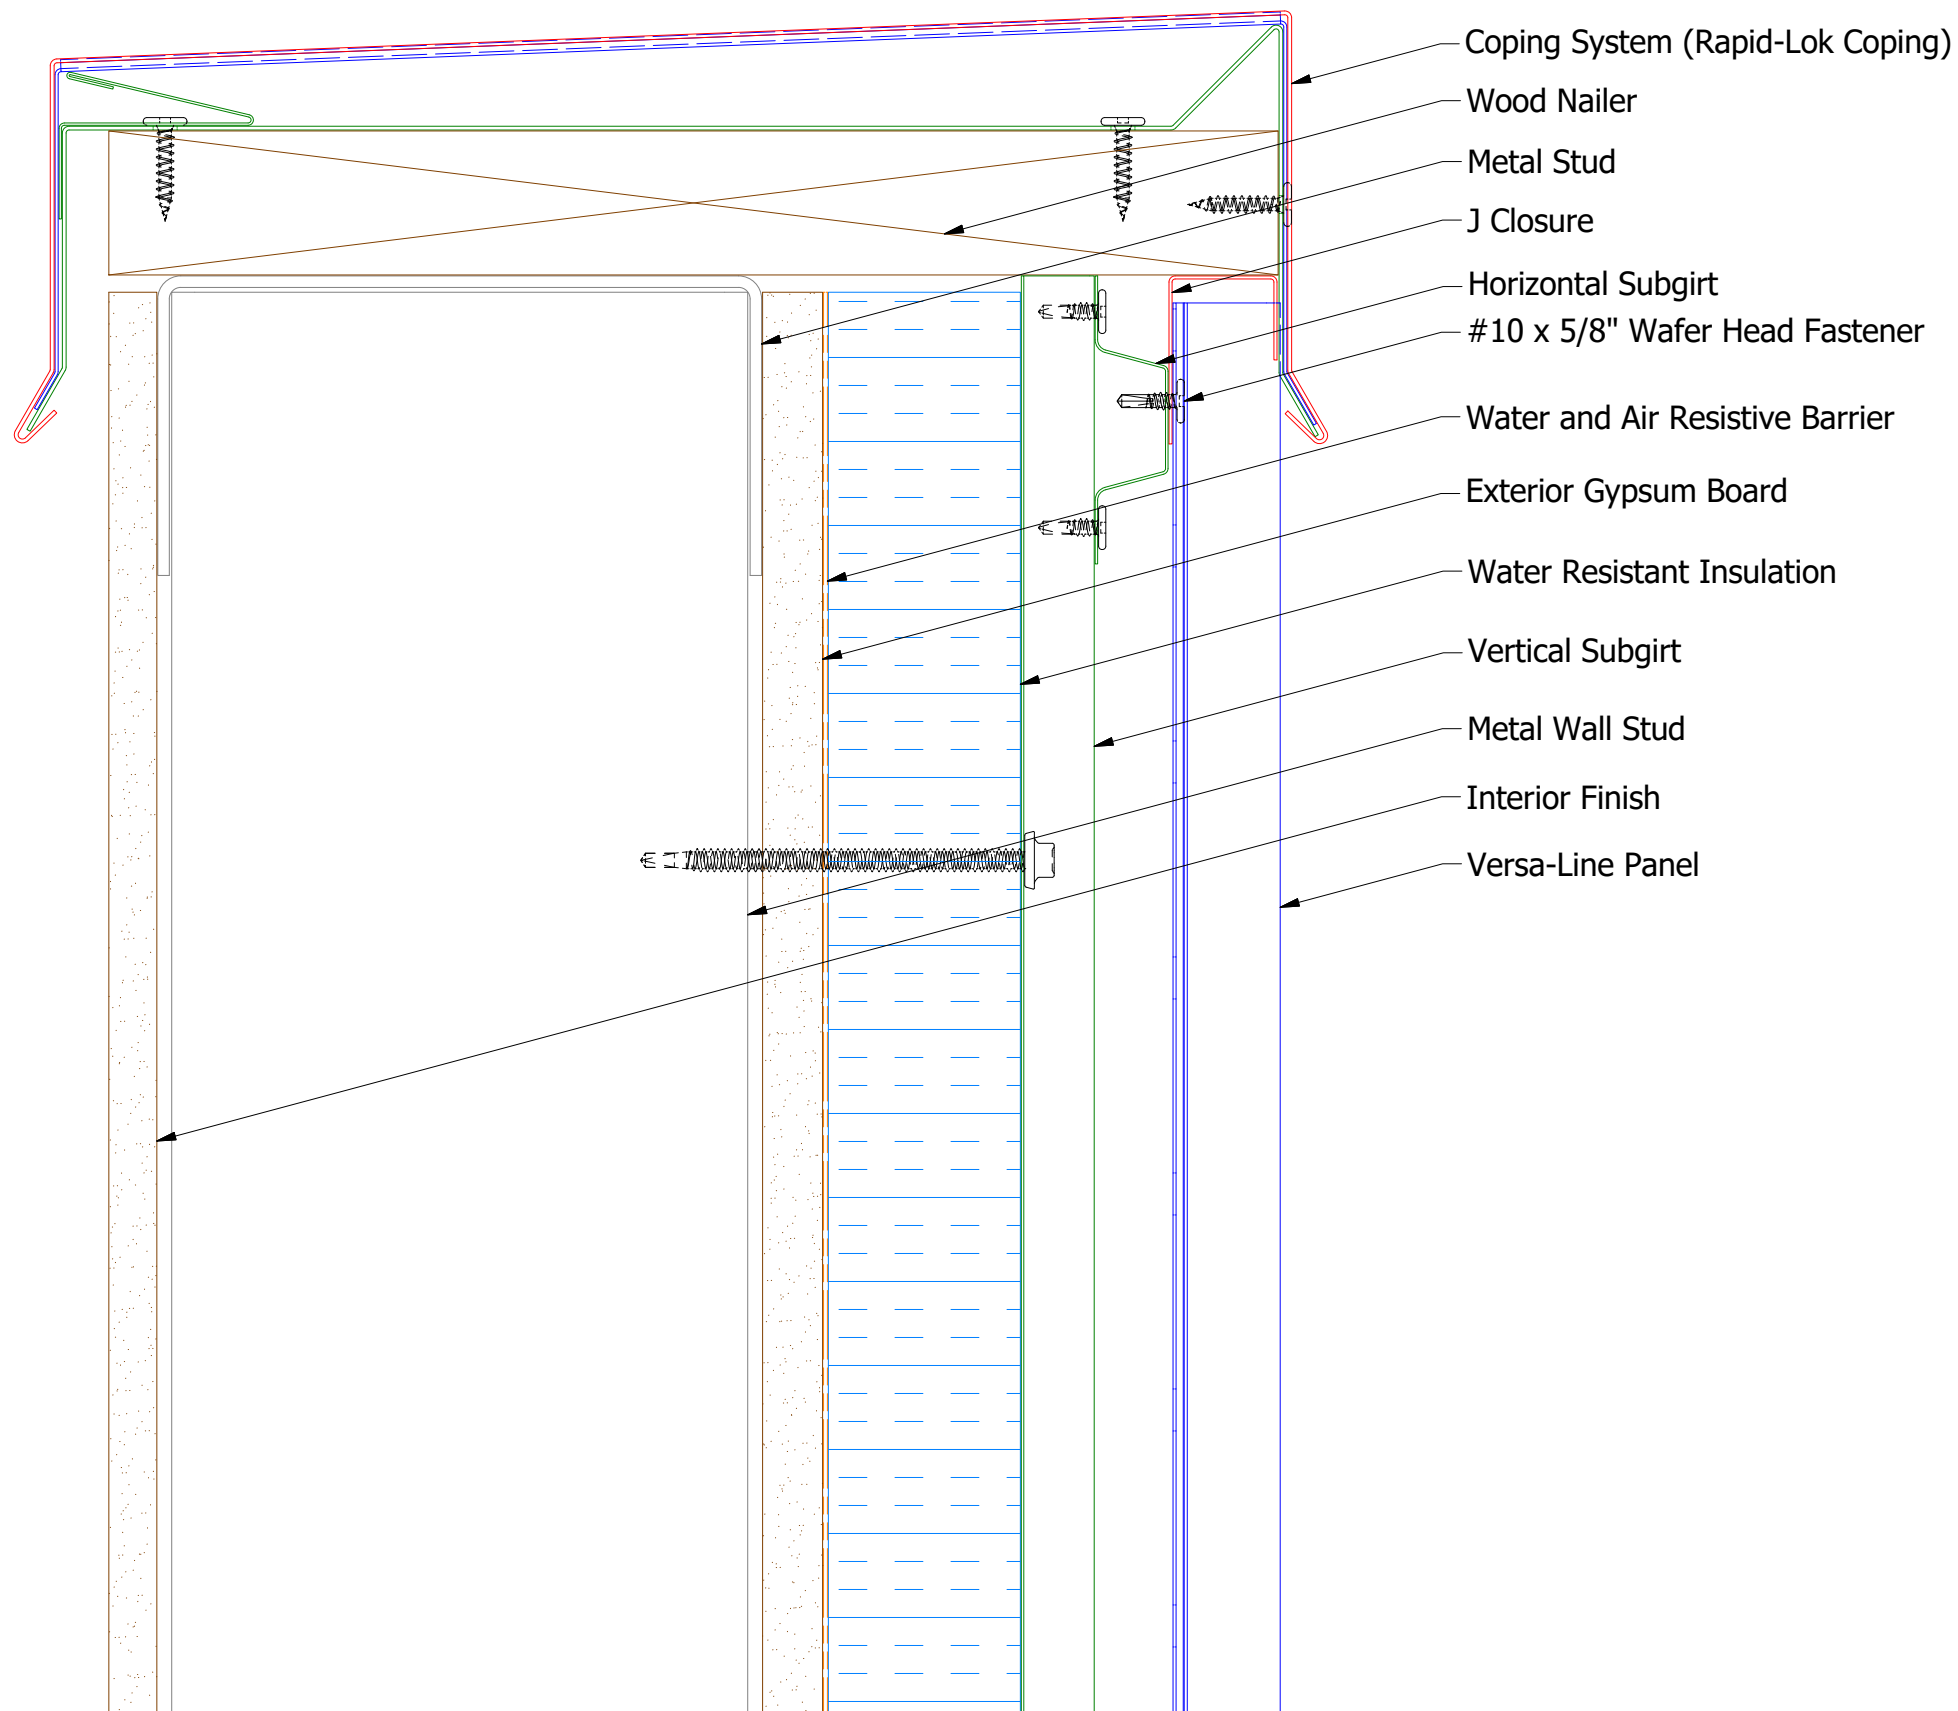

VSA270-J Closure

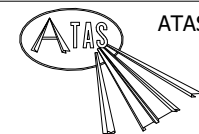

ATAS INTERNATIONAL, INC
 Allentown PA
 610-395-8445
 Mesa AZ
 480-558-7210

TITLE		Versa-Line Open Top of Wall Detail	
DWG. NO.	DR	DATE	1/26/2017
	DMR		
MATERIAL	APP	DATE	
	SH. SIZE	SCALE	X:X
	B		

REV. NO.	DATE	DESCRIPTION OF REVISION	BY	APP