

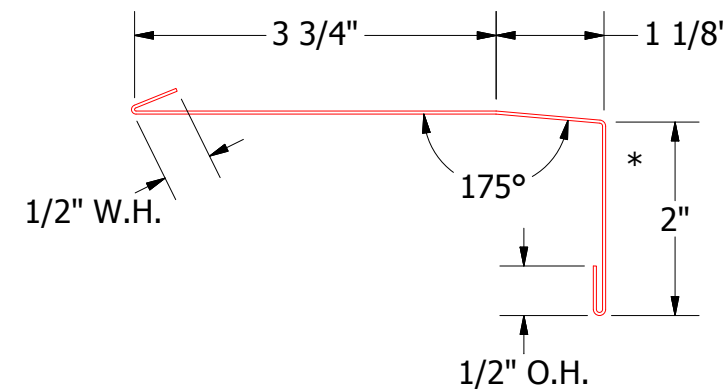
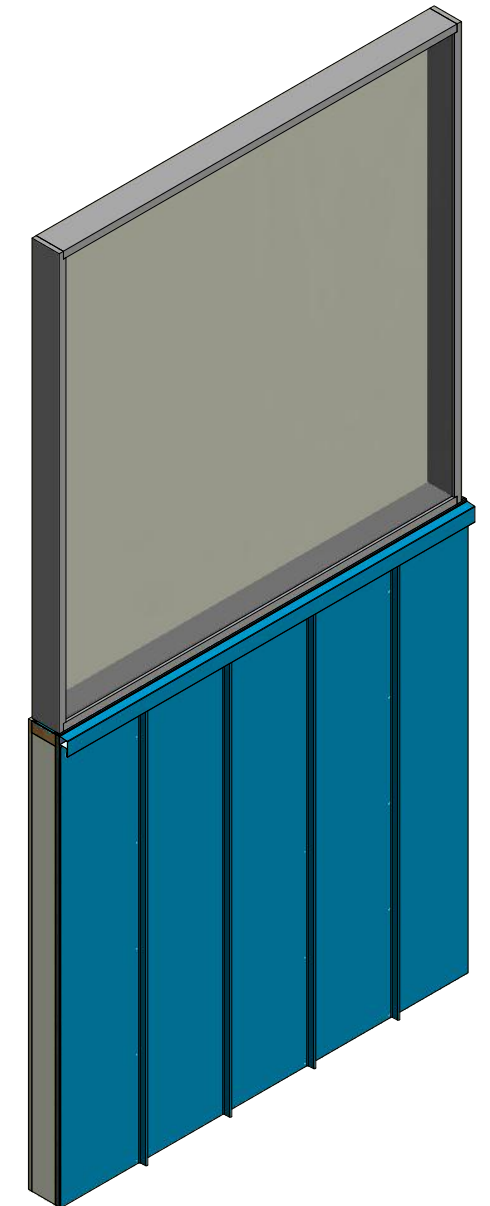


# Vertical Panel

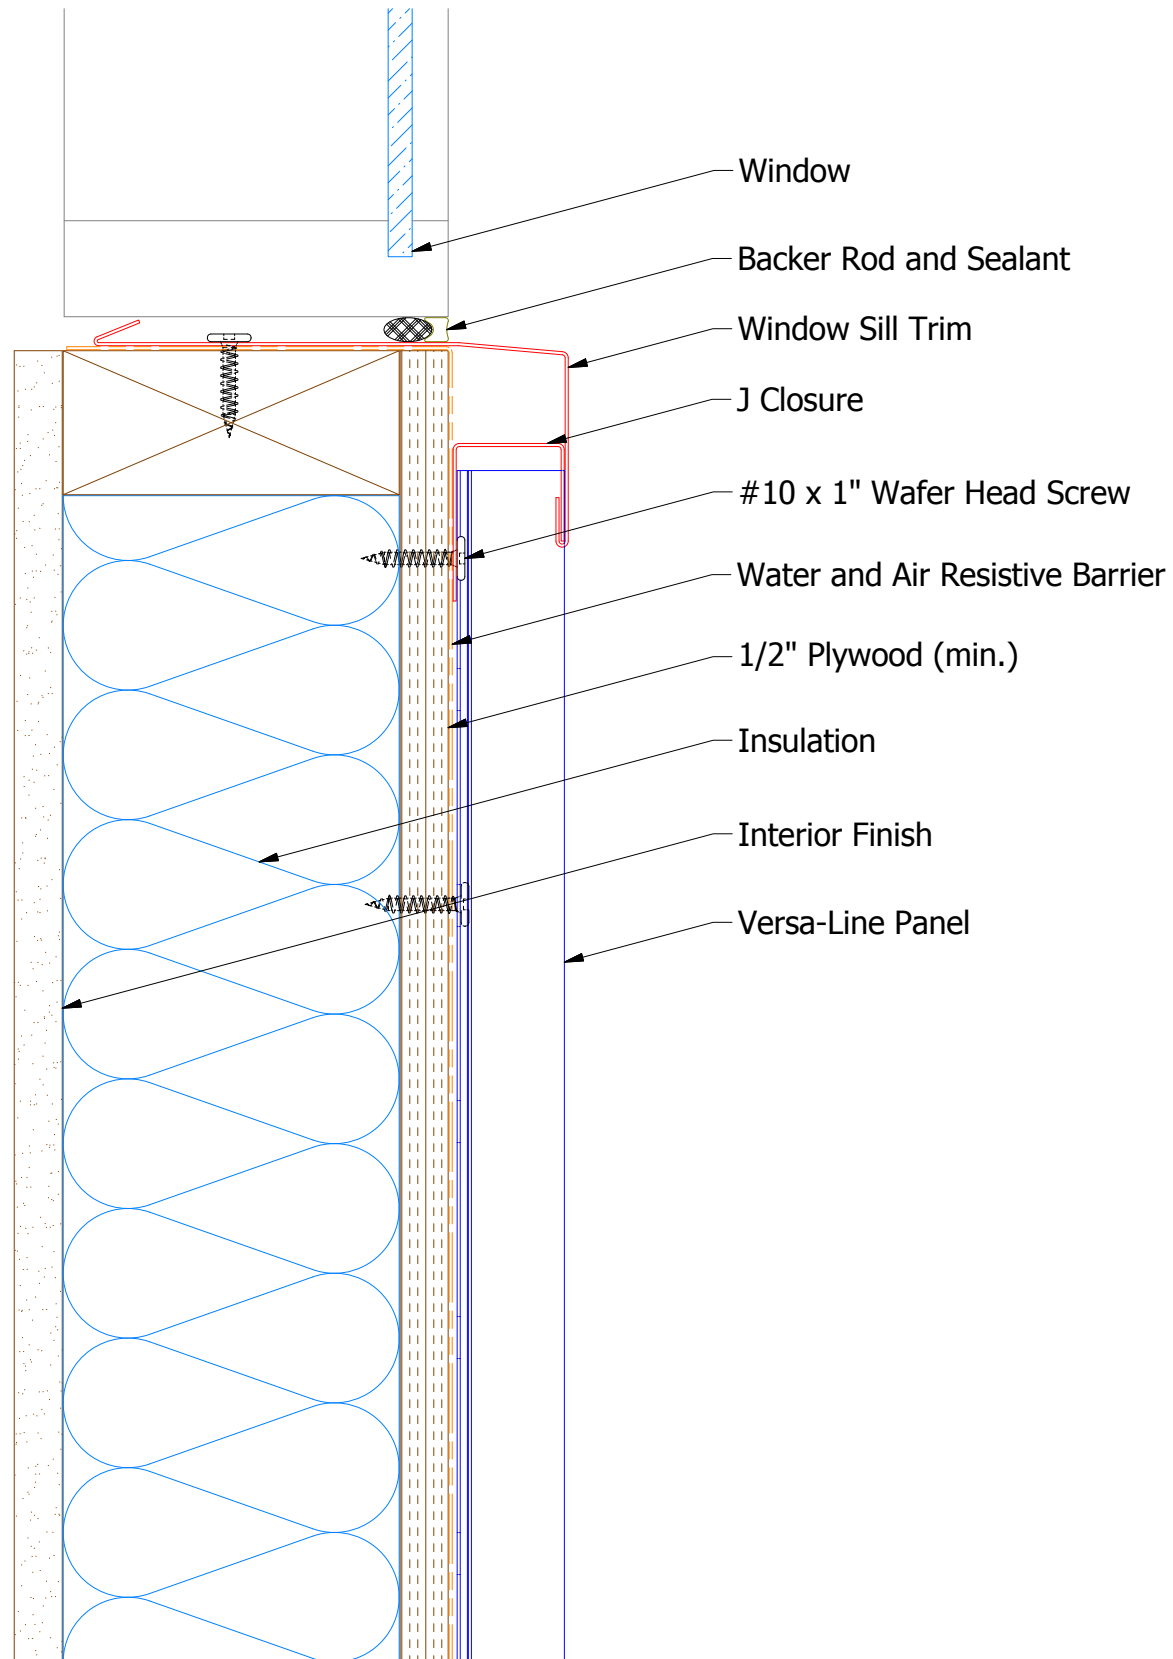

VSA670 - Window Sill Trim

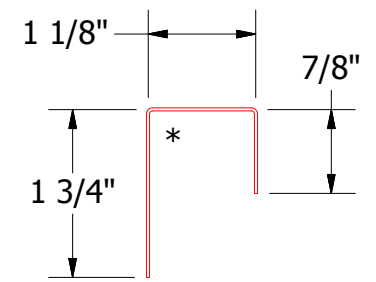

VSA270 - J Closure

**ATAS** ATAS INTERNATIONAL, INC  
 Allentown PA  
 610-395-8445  
 Mesa AZ  
 480-558-7210

TITLE Versa-Line Window Sill Detail

REV. NO.	DATE	DESCRIPTION OF REVISION	BY	APP	DWG. NO.	DR	DATE
						DMR	12/5/2016
					MATERIAL	APP	DATE
					SH. SIZE	B	SCALE
							X:X