
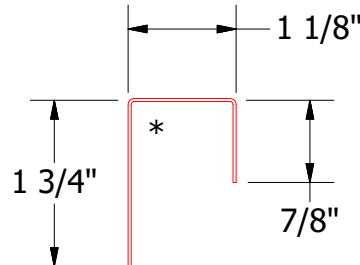
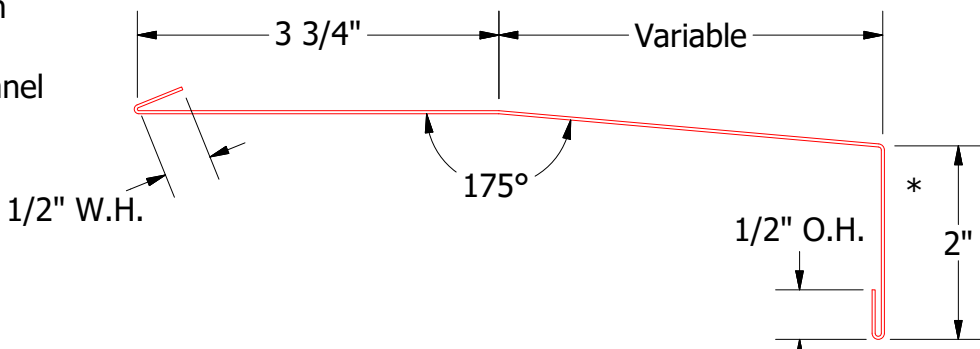
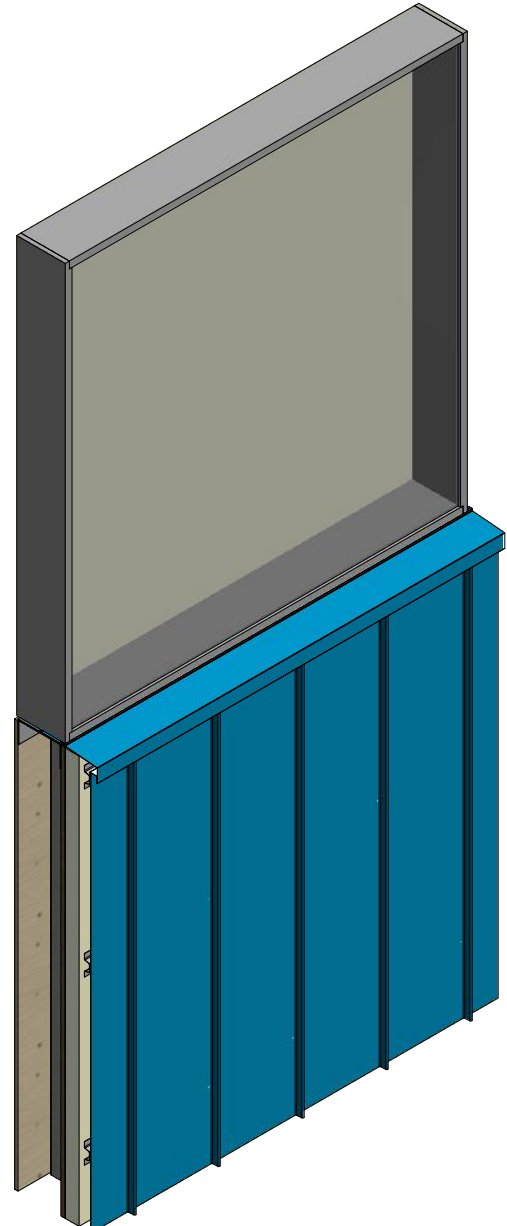



Vertical Panel

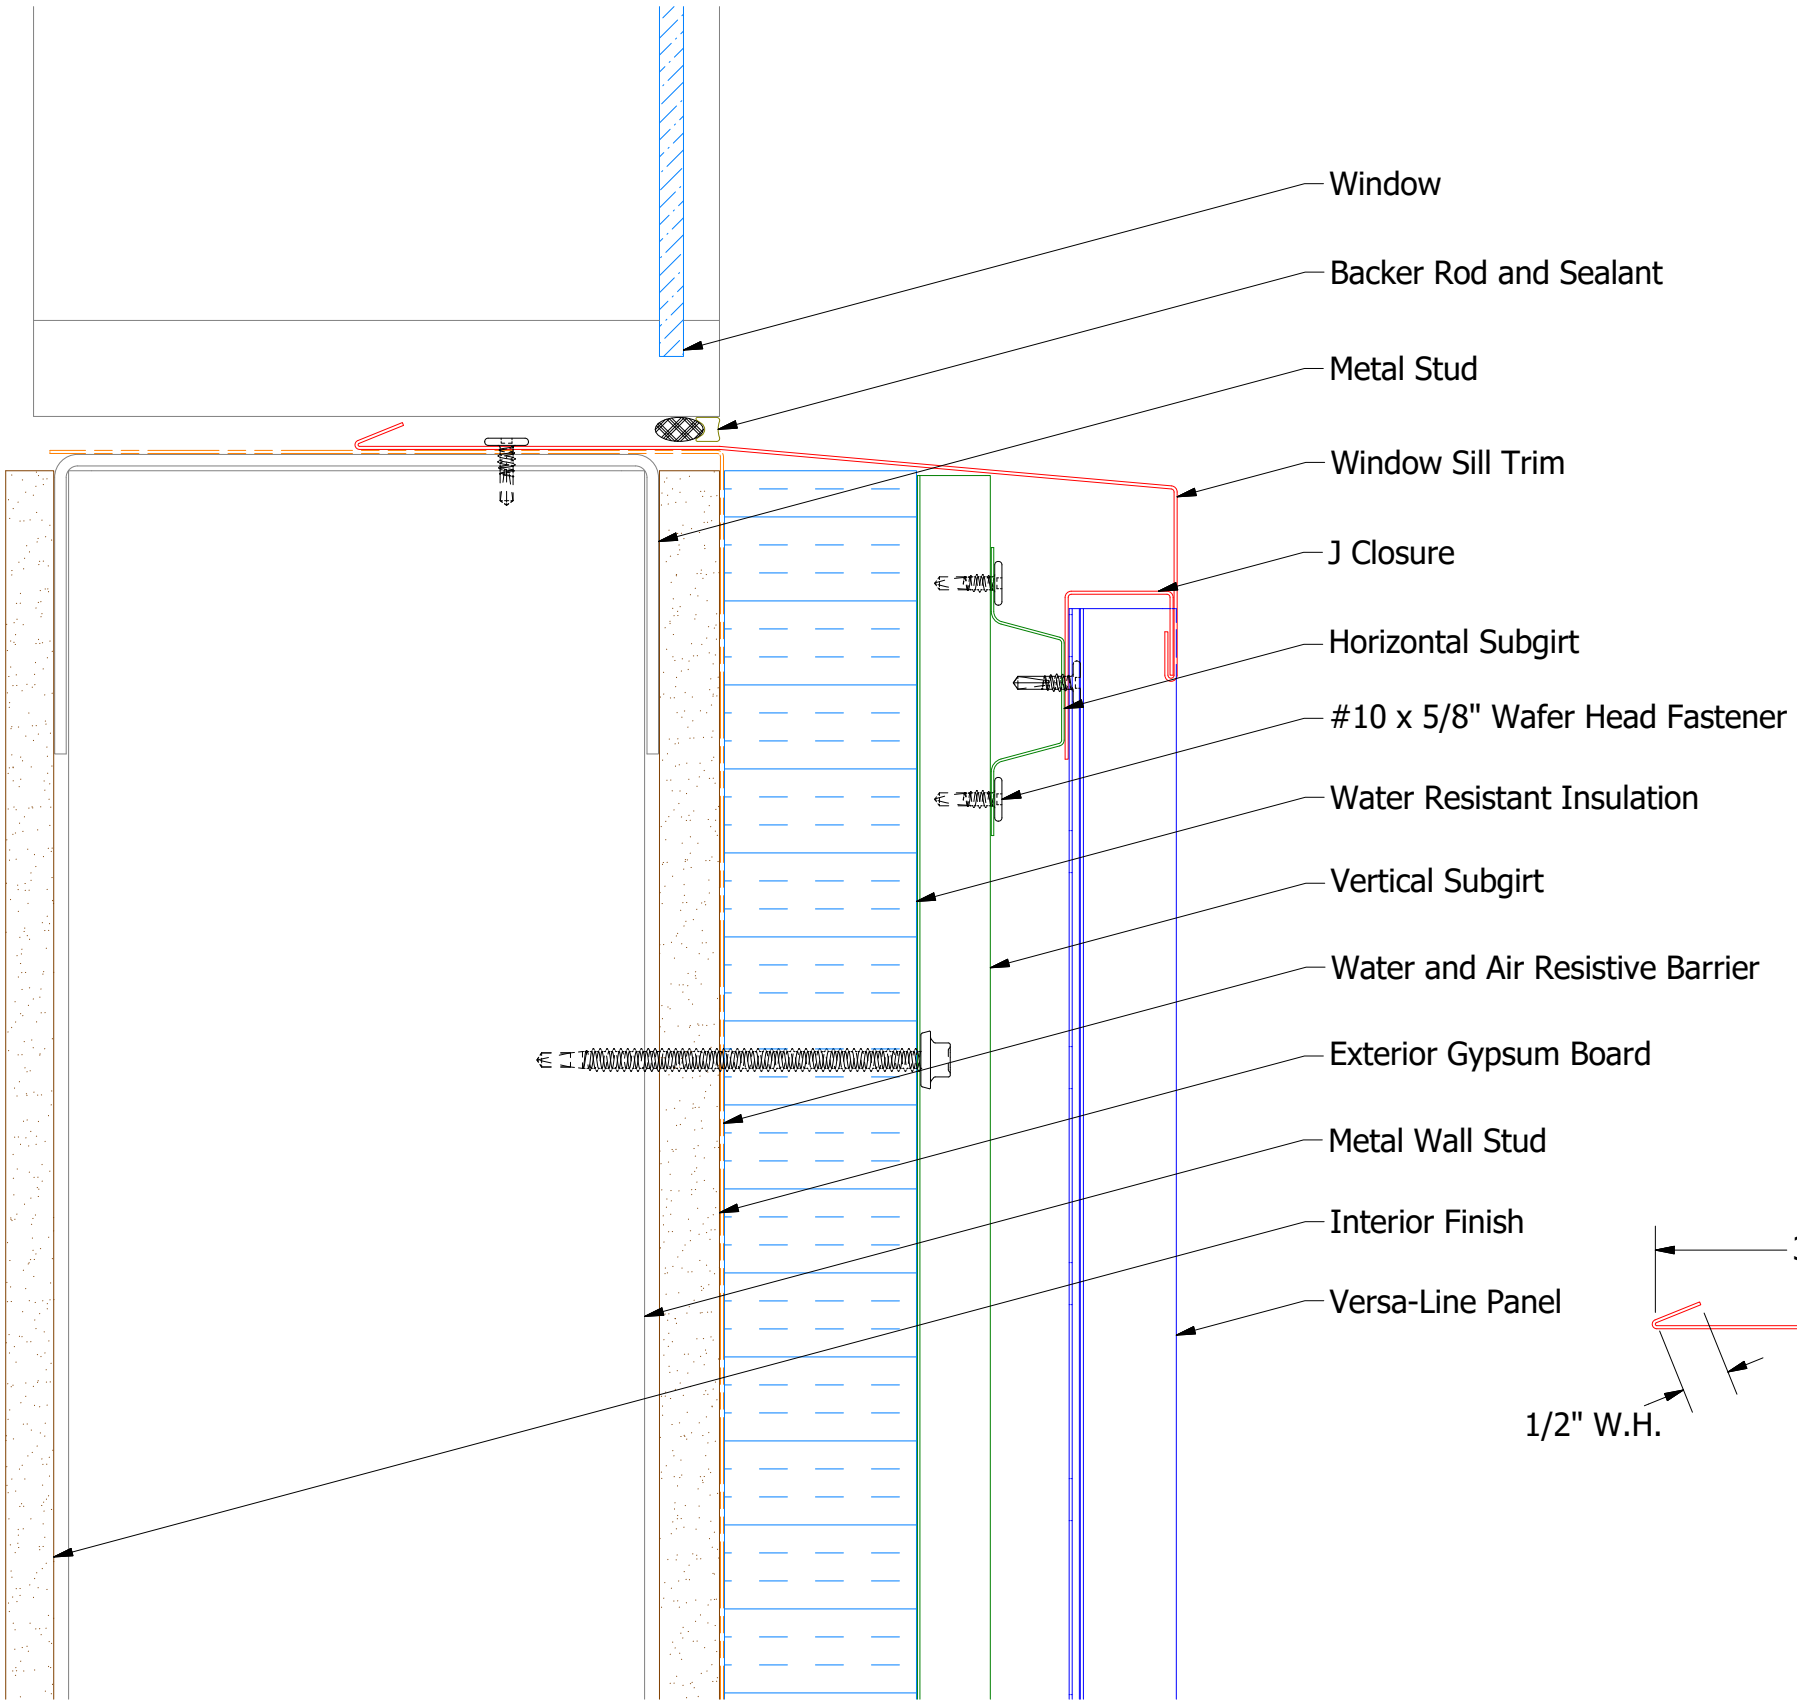

VSA270-J Closure

VSA670-Window Sill Trim


ATAS INTERNATIONAL, INC
 Allentown PA
 610-395-8445
 Mesa AZ
 480-558-7210

TITLE
 Versa-Line Open Window Sill Detail

DWG. NO.	DR	DATE
	DMR	1/27/2017
MATERIAL	APP	DATE
	SH. SIZE	SCALE
	B	X:X

REV. NO.	DATE	DESCRIPTION OF REVISION	BY	APP