

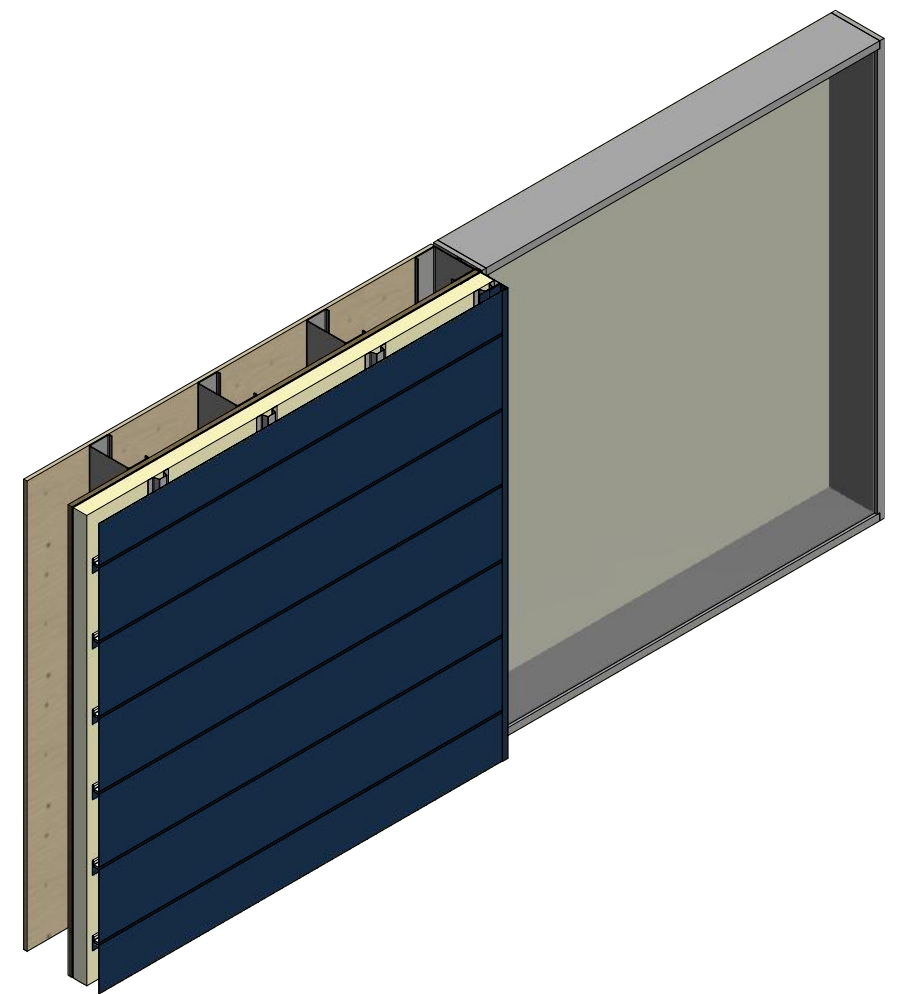
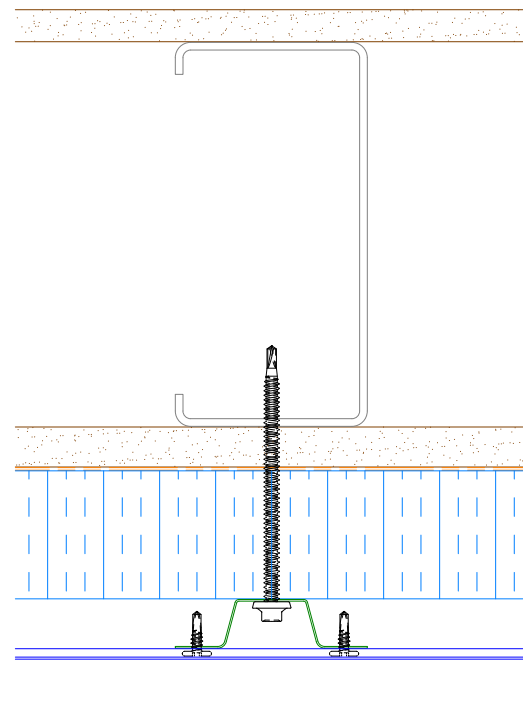


# Horizontal Panel

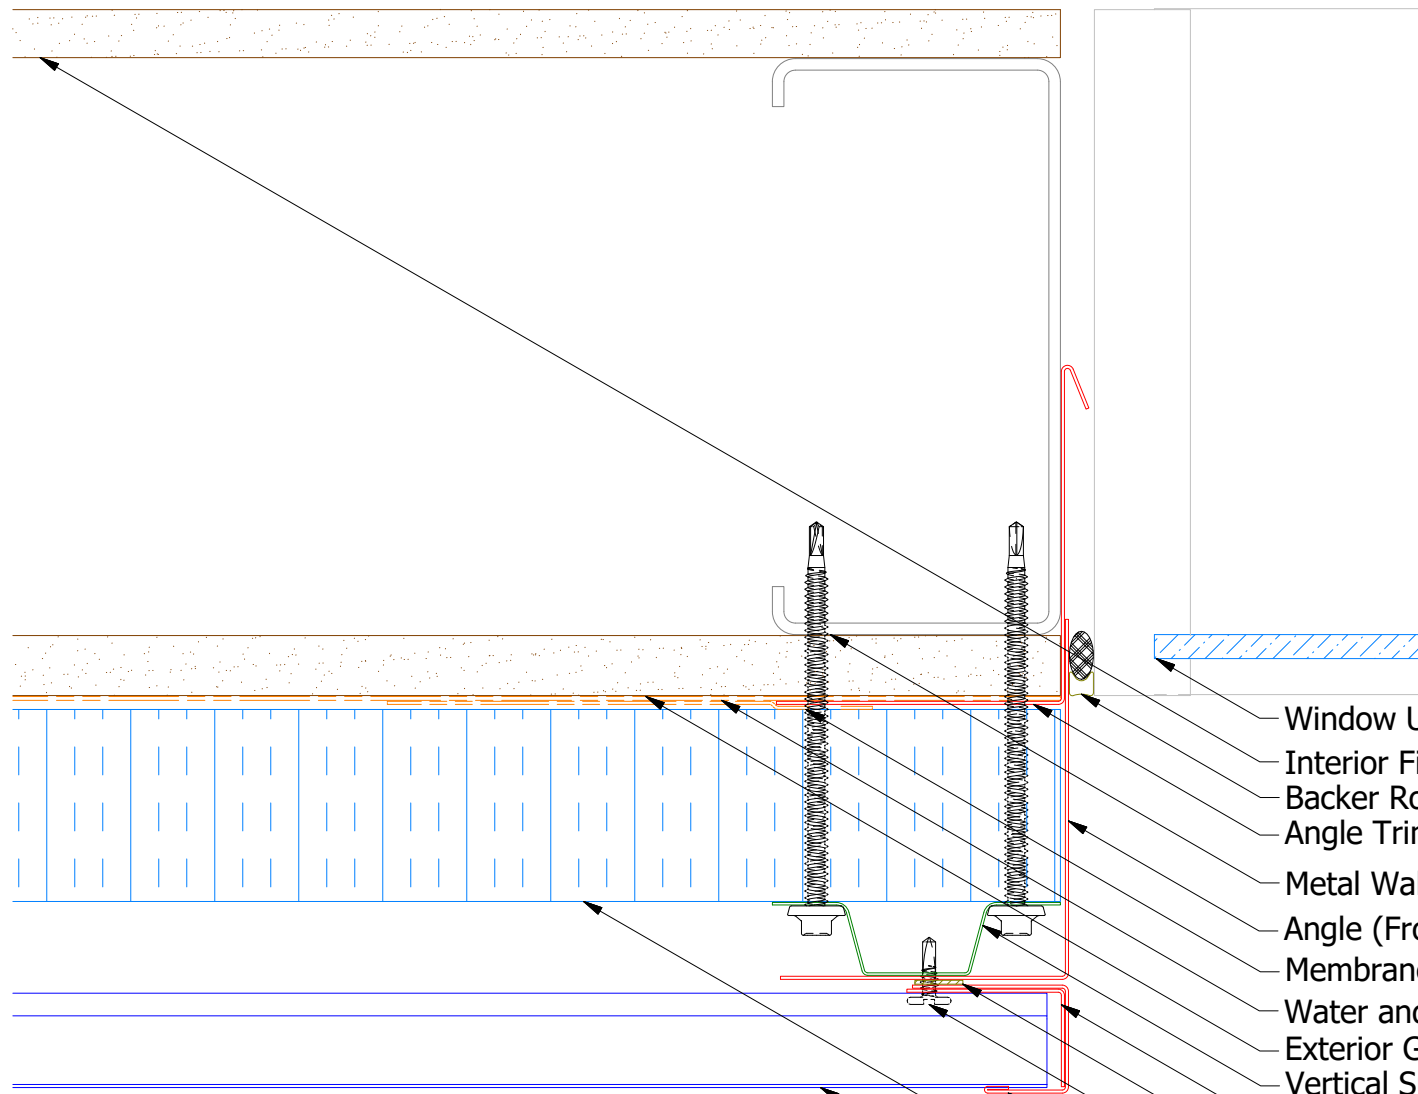


Alternate Subgirt Orientation (NTS)

- Window Unit
- Interior Finish
- Backer Rod and Sealant
- Angle Trim with Return
- Metal Wall Stud
- Angle (From Flatstock)
- Membrane Strip over Angle Trim with Return
- Water and Air Resistive Barrier
- Exterior Gypsum Board
- Vertical Subgirt
- Angle Trim
- Butyl Tape
- #10 x 5/8" Wafer Head Fastener
- J Channel
- Water Resistant Insulation
- Versa-Seam Panel

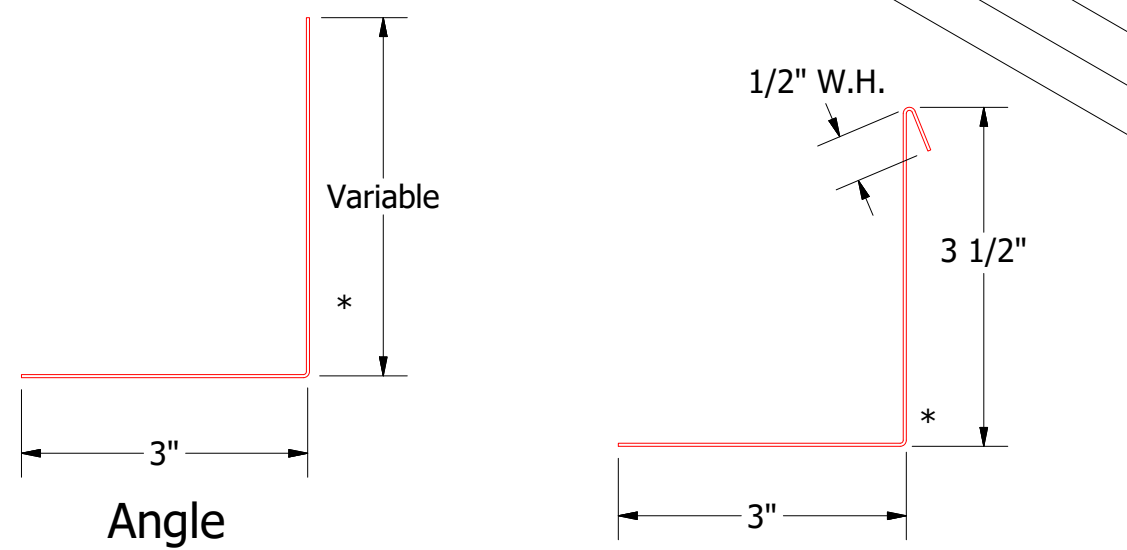

VSA683-Angle Trim with Return

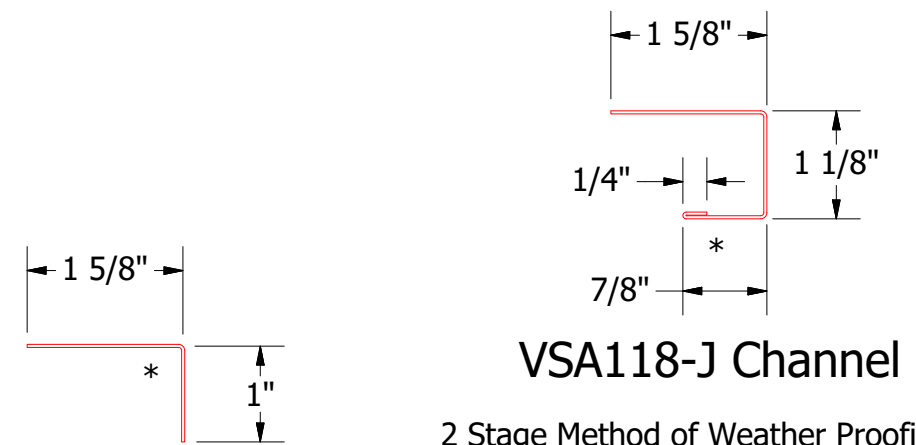

VSA118-J Channel

2 Stage Method of Weather Proofing

VSA680-Angle Trim

Note: \* denotes color side.

REV. NO.	DATE	DESCRIPTION OF REVISION	BY	APP	TITLE	DR	DATE
					Versa-Seam Jamb Detail	DR	7/29/2014
						APP	
					MATERIAL	SH. SIZE	SCALE
						B	X:X

**ATAS** INTERNATIONAL, INC  
 Allentown PA  
 610-395-8445  
 Mesa AZ  
 480-558-7210