

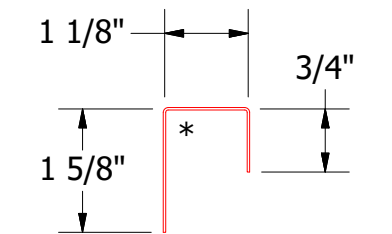
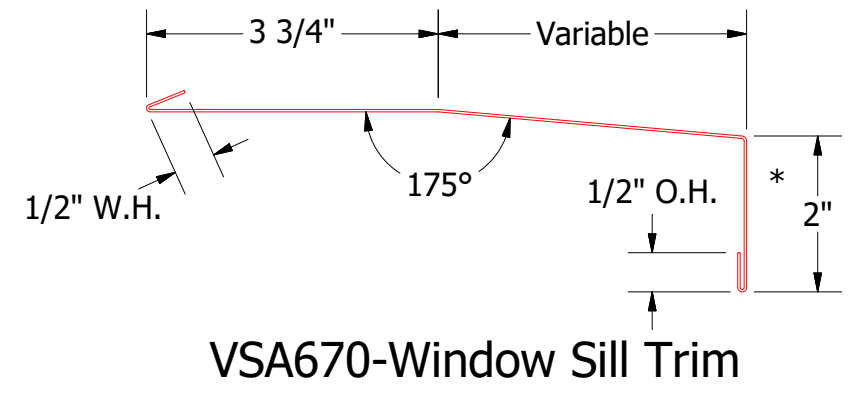


Vertical Panel

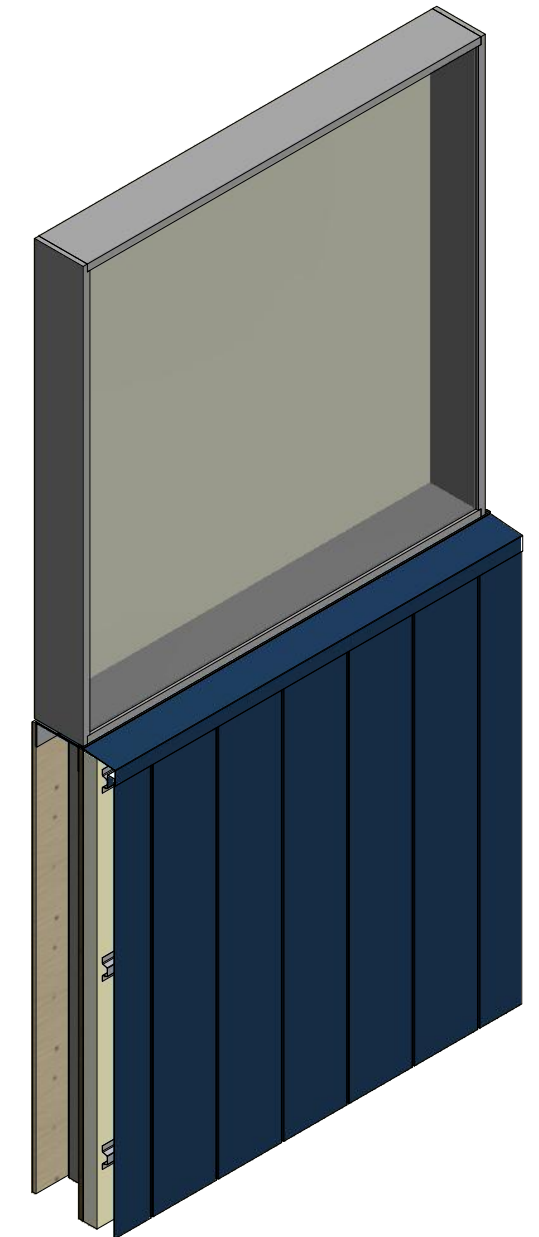

VSA270-J Closure

2 Stage Method of Weather Proofing

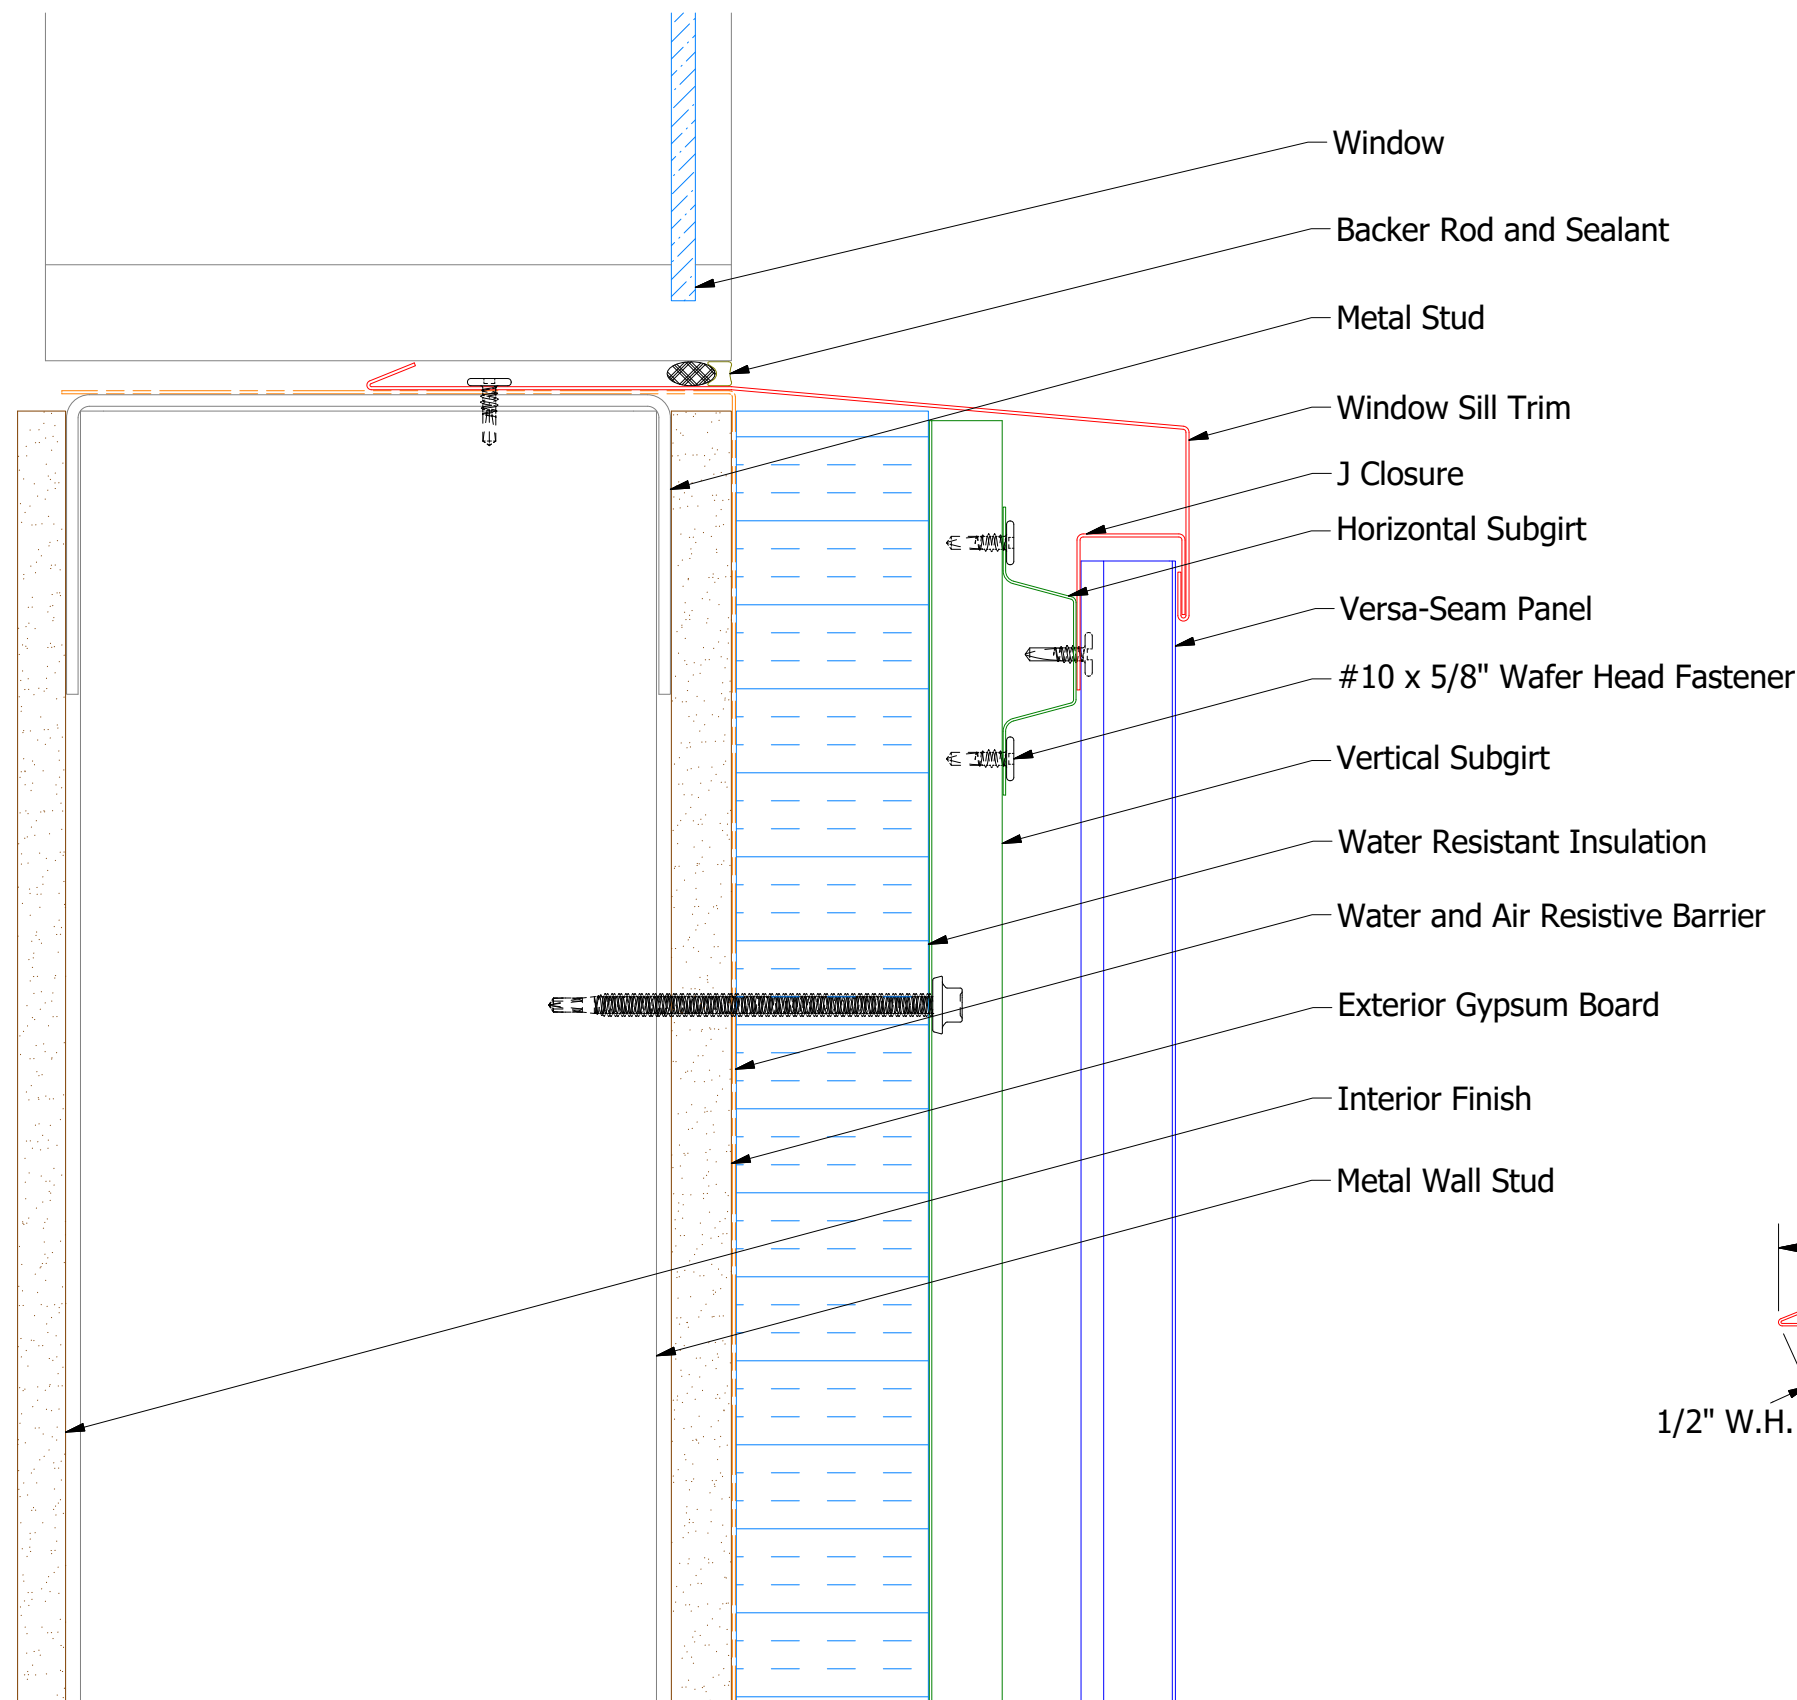

ATAS INTERNATIONAL, INC
 Allentown PA
 610-395-8445
 Mesa AZ
 480-558-7210

VSA670-Window Sill Trim

TITLE				Versa-Seam Window Sill Detail			
REV. NO.		DATE		DESCRIPTION OF REVISION		BY APP	
01	10/29/2018	Corrected SKU for VSA270-J Closure		KRK	APP		
DWG. NO.				DR		DATE	
				KRK		7/30/2014	
MATERIAL				SH. SIZE		SCALE	
				B		X:X	